


# Grundriss OG

(2)

Maßstab:

1:66

(1,5cm = 100cm)

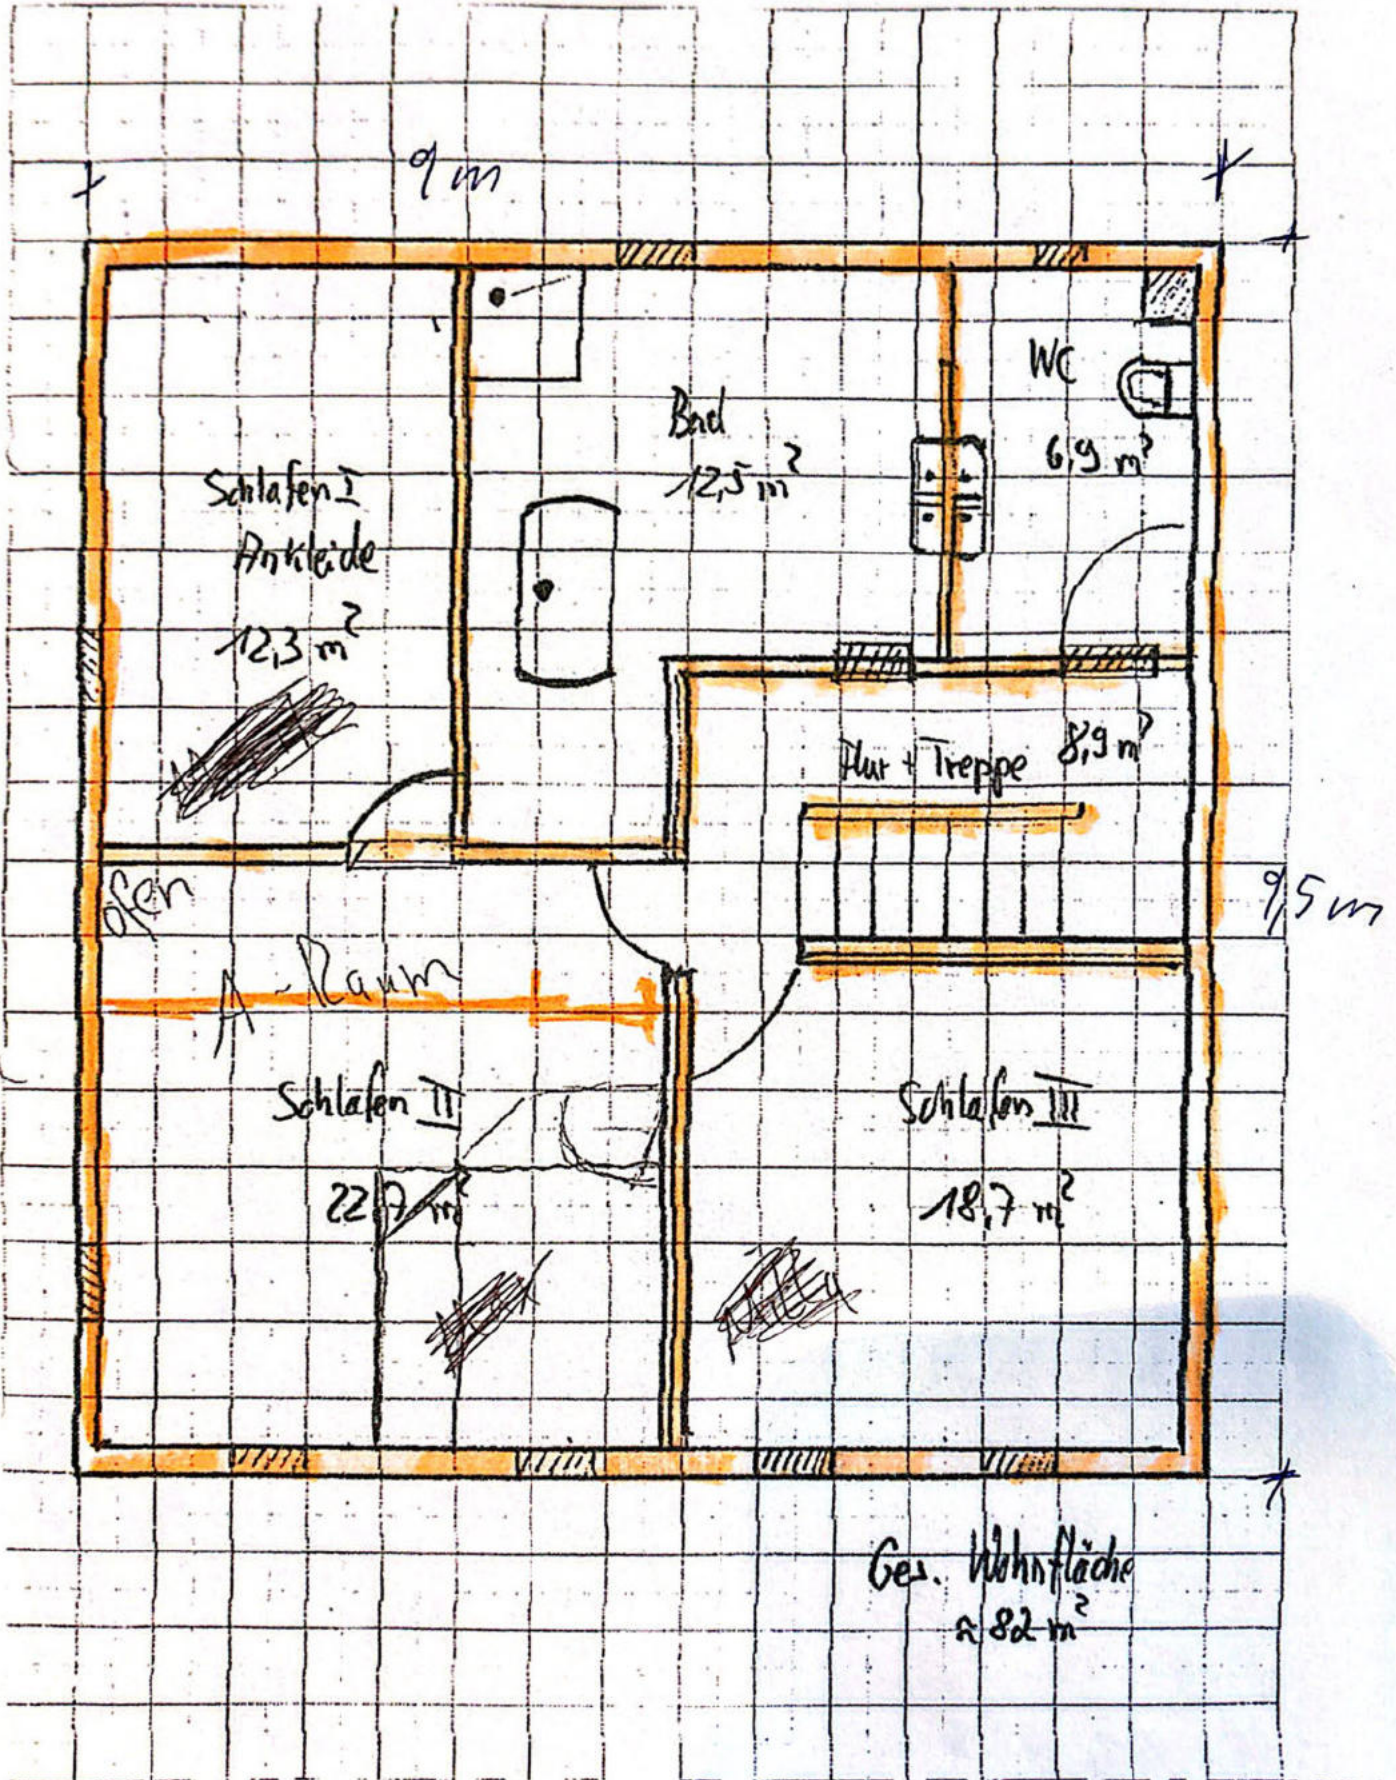


# Grundriss EG

①

Massstab:

1:66

(1,5cm = 100cm)

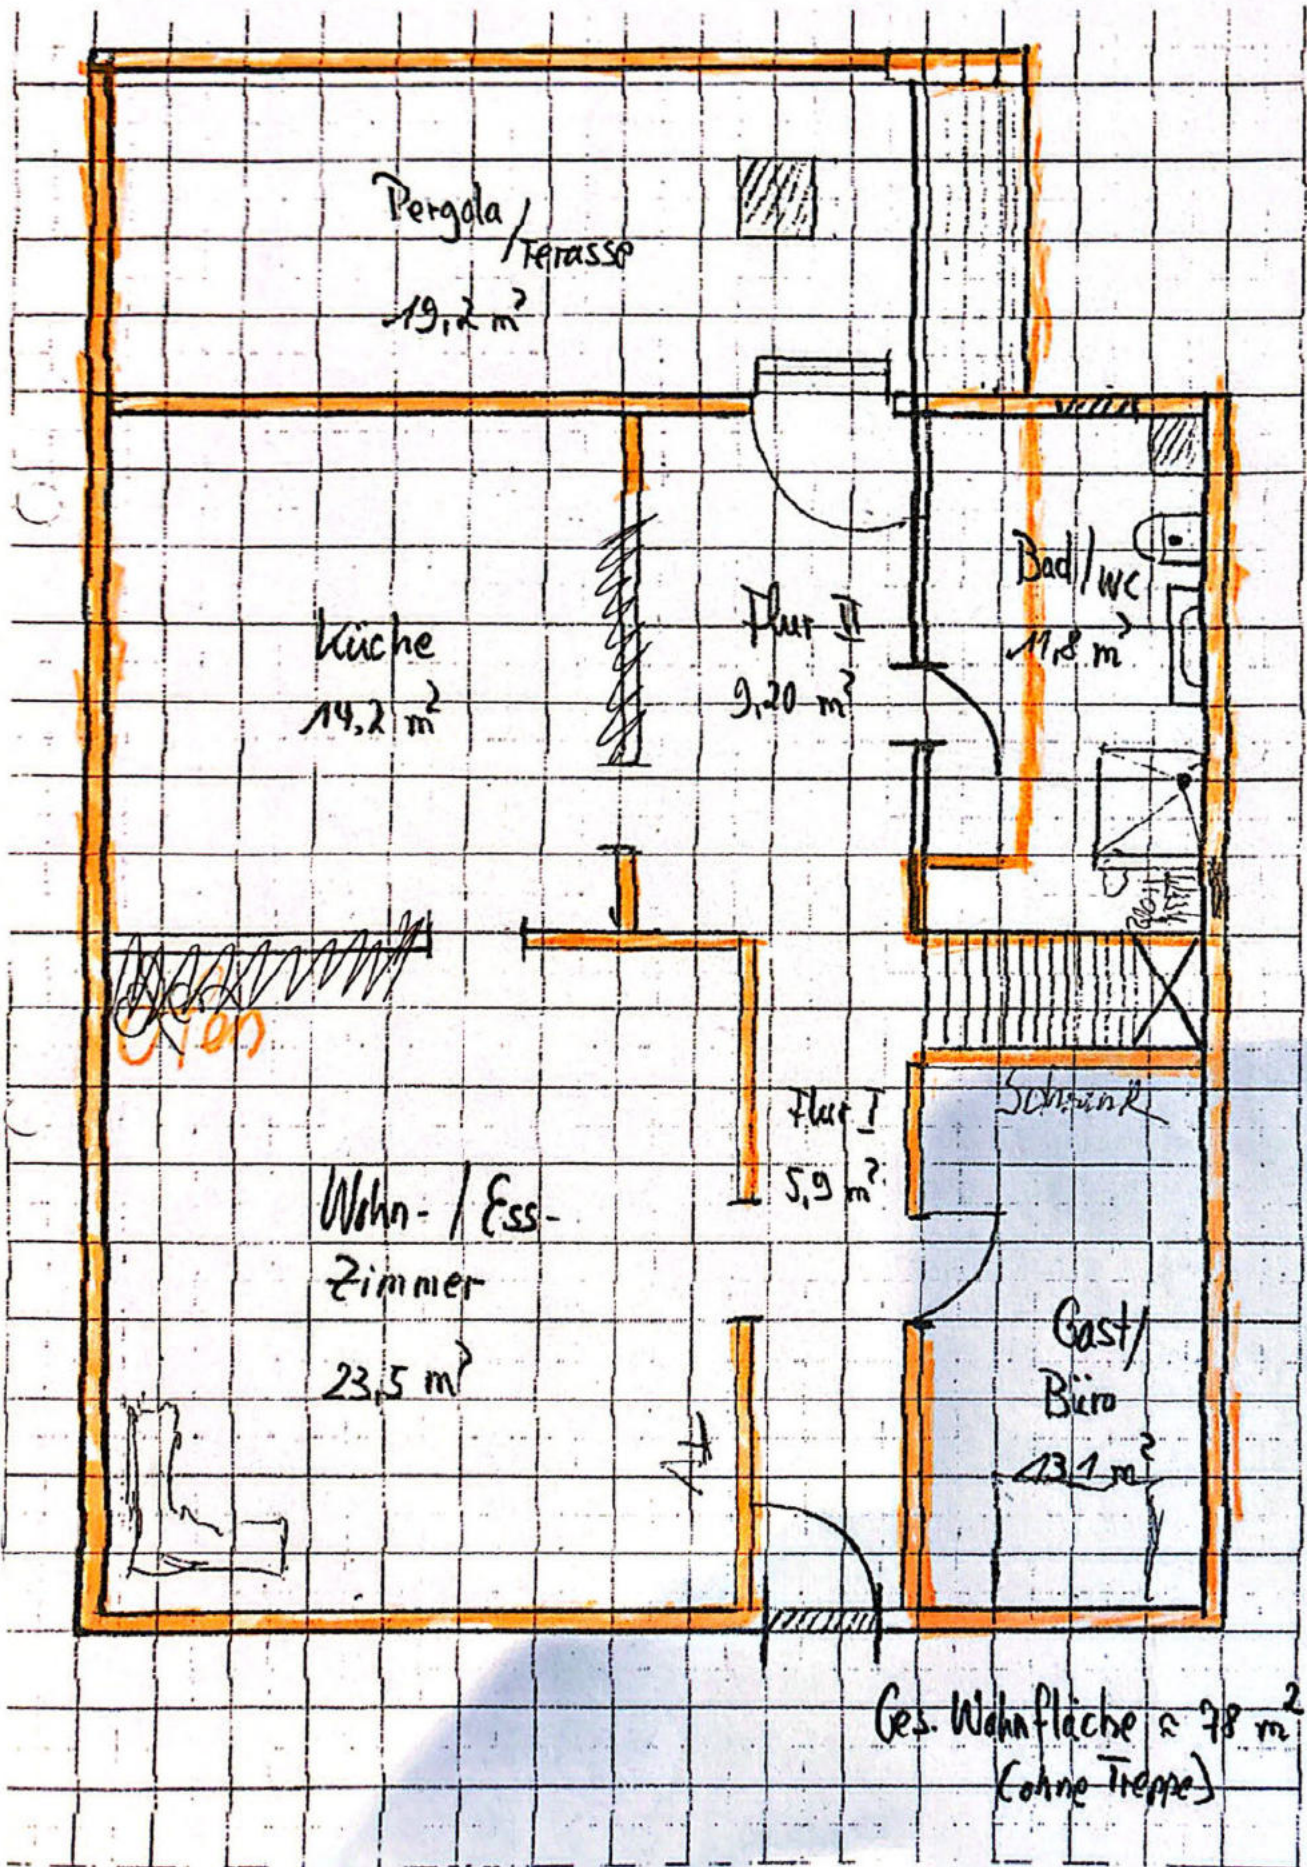

# NEU! 2.06

