






-  Smoke Shut Overrun
-  Area Designated for PV Panels
-  Site Boundary
-  Plant - As Labelled



The copyright of this drawing is vested in Corstorphine & Wright Ltd and must not be copied or reproduced without the written consent of the copyright owner.

Client TOM	Corstorphine & Wright Architects 215 Bradford Street Glasgow G1 1LJ 0141 271 2000 www.corstorphineandwright.com	Project 215 Bradford Street	Drawn by MJ	Checked by MJ	Issue C-00
Project 215 Bradford Street		Drawing Title General Arrangement - Roof Plan	Client Ref 19073-CW-XX-RF-DR-A-2009	Date 10 Jul 2020	Scale As Indicated
Design Stage INFORMATION					Date JUL 2020

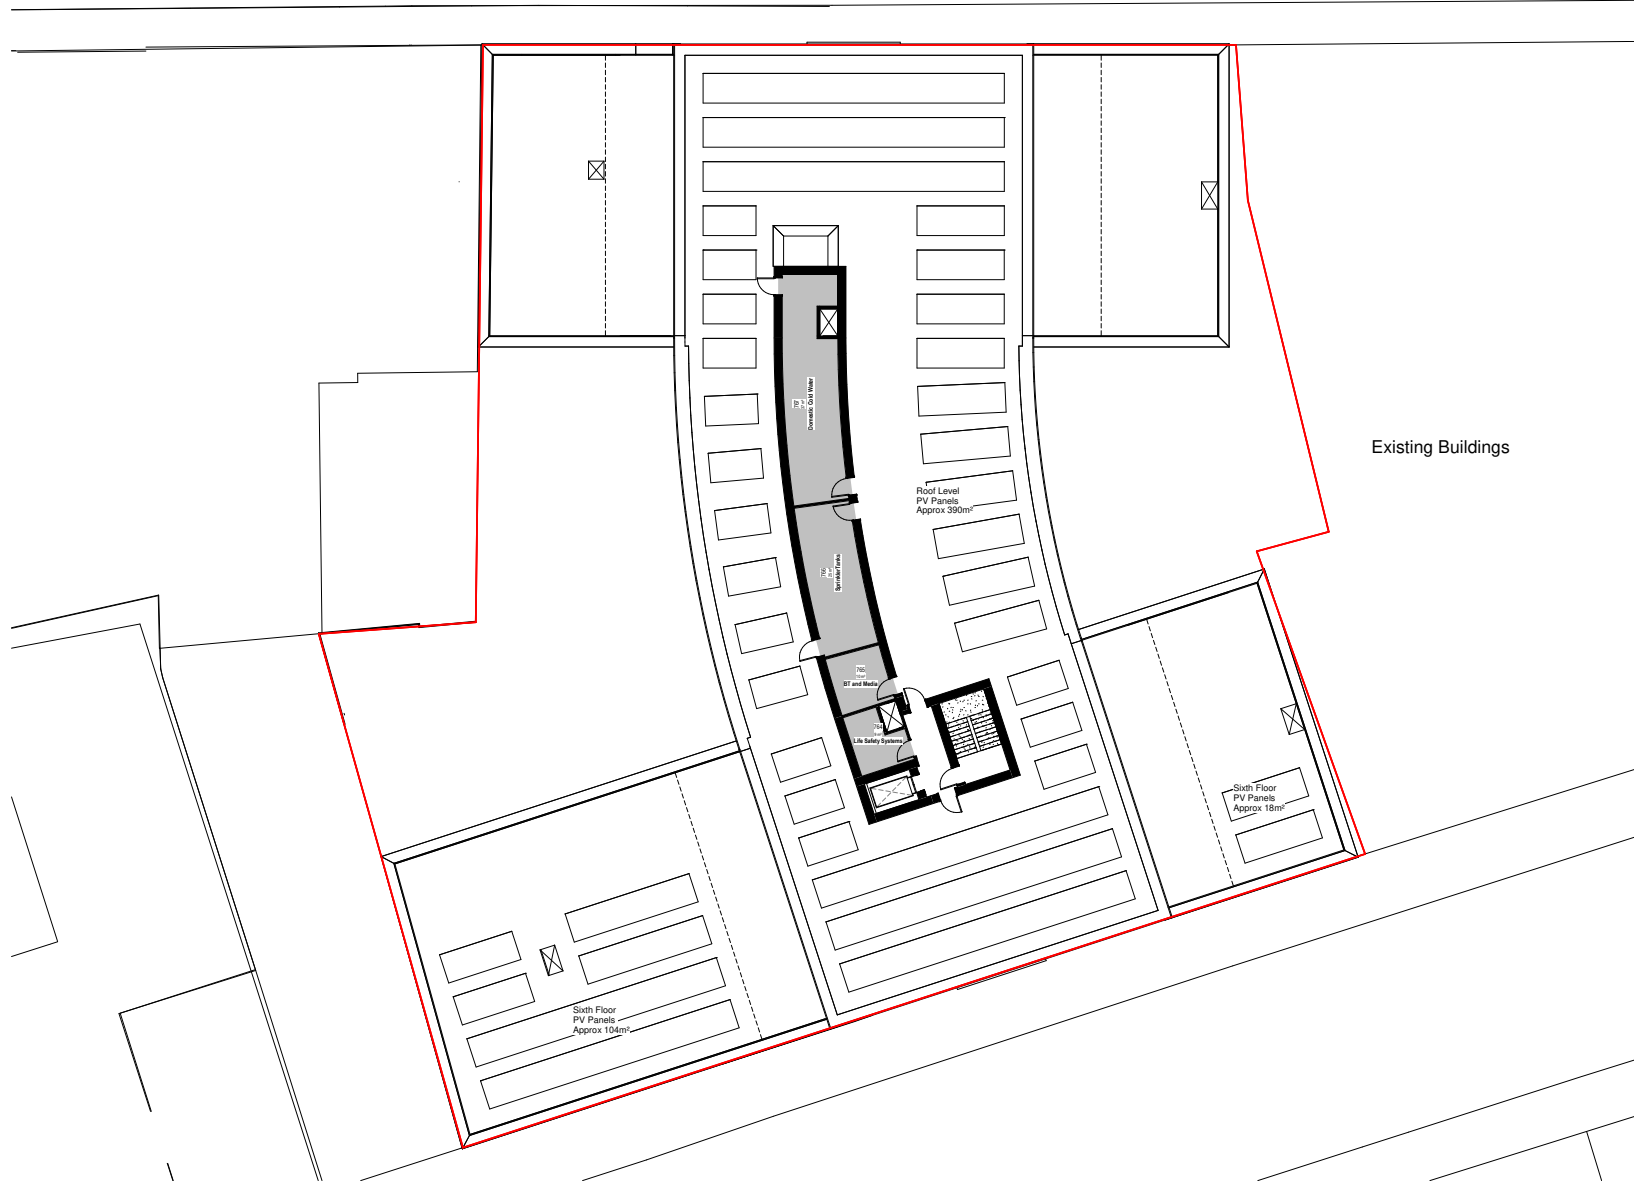- 1 Bedroom 1 Person Apartment (37sqm - 49sqm)
- 1 Bedroom 2 Person Apartment (40sqm - 49sqm)
- 2 Bedroom 3 Person Apartment (67sqm - 69sqm)
- 2 Bedroom 4 Person Apartment (70sqm)
- 2 Bedroom 4 Person Duplex Apartment (77sqm)
- Residential Entry Lobby & Post
- Plant
- Resident Bicycle Store
- Refuse
- Site Boundary
215 Bradford Street



<p>The copyright of this drawing is vested with Corstorphine & Wright Ltd and must not be copied or reproduced without the written consent of the copyright owner.</p>	<p>Client: TOM Project: 215 Bradford Street Drawing Title: General Arrangement - Ground Floor Drawing Number: 19073-CW-XX-00-DR-A-2001 Drawing Date: 11/06/2020 Scale: 1:100</p>
--	--

Corstorphine & Wright

19073-CW-XX-00-DR-A-2001
 11/06/2020
 1:100
 JUL 2020

- 1 Bedroom 1 Person Apartment (30sqm - 65sqm)
- 1 Bedroom 2 Person Apartment (50sqm - 65sqm)
- 2 Bedroom 3 Person Apartment (65sqm - 85sqm)
- 2 Bedroom 4 Person Apartment (70sqm)
- 2 Bedroom 4 Person Duplex Apartment (77sqm)
- Residential Entry Lobby & Post
- Plant
- Resident Bicycle Store
- Refuse
- Site Boundary
215 Bradford Street



Removal of Projecting Bay Windows TBC

<p>The copyright of this drawing is vested with Corstorphine & Wright Ltd and must not be copied or reproduced without the written consent of the copyright owner.</p>	<p>Client: TOM Project: 215 Bradford Street Drawing Title: General Arrangement - First Floor Drawing Date: 15/06/2020 Drawing Scale: 1:100</p>
--	--

Corstorphine & Wright

Registered Office:
 100, 102, 104,1000

Drawing No:	19073-CW-XX-01-DR-A-2002	Sheet:	C-00
Client:	TOM	Scale:	1:100
Job No:	A0	Date:	JUL 2020

- 1 Bedroom 1 Person Apartment (27sqm - 68sqm)
- 1 Bedroom 2 Person Apartment (30sqm - 68sqm)
- 2 Bedroom 3 Person Apartment (61sqm - 68sqm)
- 2 Bedroom 4 Person Apartment (77sqm)
- 2 Bedroom 4 Person Duplex Apartment (77sqm)
- Residential Entry Lobby & Post
- Plant
- Resident Bicycle Store
- Refuse
- Site Boundary
- 215 Bradford Street



Existing Buildings

Removal of Projecting Bay Windows TBC

<p>The copyright of this drawing is vested with Corstorphine & Wright Ltd and must not be copied or reproduced without the written permission of the architect.</p>	<p>Client: TOM Project: 215 Bradford Street Drawing Title: General Arrangement - Second Floor Drawing Date: 15/06/2020 Drawing Scale: A0</p>
---	--

<p>Corstorphine & Wright</p> <p>19673-CW-XX-02-DR-A-2003</p>	
<p>Client: TOM Project: 215 Bradford Street Drawing Title: General Arrangement - Second Floor Drawing Date: 15/06/2020 Drawing Scale: A0</p>	<p>Client: TOM Project: 215 Bradford Street Drawing Title: General Arrangement - Second Floor Drawing Date: 15/06/2020 Drawing Scale: A0</p>

- 1 Bedroom 1 Person Apartment (37sqm - 65sqm)
- 1 Bedroom 2 Person Apartment (50sqm - 65sqm)
- 2 Bedroom 3 Person Apartment (67sqm - 85sqm)
- 2 Bedroom 4 Person Apartment (70sqm)
- 2 Bedroom 4 Person Duplex Apartment (77sqm)
- Residential Entry Lobby & Post
- Plant
- Resident Bicycle Store
- Refuse
- Site Boundary
215 Bradford Street



Existing Buildings

Removal of Projecting Bay Windows TBC

<p>The copyright of this drawing is vested with Corstorphine & Wright Ltd and must not be copied or reproduced without the written permission of the copyright owner.</p>	<p>Client: TOM Project: 215 Bradford Street Drawing Title: General Arrangement - Third Floor Drawing Date: 15/06/2020 Scale: 1:100</p>
---	--

Corstorphine & Wright	
Registered Office: 215 Bradford Street, Glasgow, G1 1LJ	Glasgow Office: 18073-CW-XX-03-DR-A-2004 Drawing No: 18073-CW-XX-03-DR-A-2004 Date: 15/06/2020 Scale: 1:100
Drawing Title: General Arrangement - Third Floor	Revision: No. Description 1 C-00
Drawing Sheet: INFORMATION	Date: JUL 2020

- 1 Bedroom 1 Person Apartment (37sqm - 40sqm)
- 1 Bedroom 2 Person Apartment (50sqm - 62sqm)
- 2 Bedroom 3 Person Apartment (67sqm - 86sqm)
- 2 Bedroom 4 Person Apartment (70sqm)
- 2 Bedroom 4 Person Duplex Apartment (77sqm)
- Residential Entry Lobby & Post
- Plant
- Resident Bicycle Store
- Refuse
- Site Boundary
- 215 Bradford Street



Existing Buildings

Removal of Projecting Bay Windows TBC

--	--	--	--

Client TOM		Corstorphine & Wright	
Project 215 Bradford Street			
Drawing Title General Arrangement - Fourth Floor		<small> Wellington Office 892-8925, 55th Street Gateway, Wellington, B 117 04 777 2001 www.corstorphineandwright.com </small>	
Drawing Date 19/07/2020		<small> Drawing No 19073-CW-XX-04-DR-A-2005 </small>	
Drawing Scale 1:100		<small> Sheet MU JOB A0 1:100 </small>	
Drawing Status INFORMATION		<small> Date JUL 2020 </small>	

- 1 Bedroom 1 Person Apartment (57sqm - 61sqm)
- 1 Bedroom 2 Person Apartment (60sqm - 65sqm)
- 2 Bedroom 3 Person Apartment (67sqm - 69sqm)
- 2 Bedroom 4 Person Apartment (70sqm)
- 2 Bedroom 4 Person Duplex Apartment (77sqm)
- Residential Entry Lobby & Post
- Plant
- Resident Bicycle Store
- Refuse
- Site Boundary
215 Bradford Street




Existing Buildings

The copyright of this drawing is vested with Corstorphine & Wright Ltd and must not be copied or reproduced without the written consent of the copyright owner.	15 JUL 2020 10:00 AM 15 JUL 2020 10:00 AM 15 JUL 2020 10:00 AM
---	--

Client: TOM Project: 215 Bradford Street Drawing Title: General Arrangement - Fifth Floor Drawing Sheet: INFORMATION		Corstorphine & Wright <small> Registered Office: 150, 152, 154, 1000 </small>	
Client: TOM Project: 215 Bradford Street Drawing Title: General Arrangement - Fifth Floor Drawing Sheet: INFORMATION	

- 1 Bedroom 1 Person Apartment
(37sqm - 68sqm)
- 1 Bedroom 2 Person Apartment
(50sqm - 68sqm)
- 2 Bedroom 3 Person Apartment
(67sqm - 68sqm)
- 2 Bedroom 4 Person Apartment
(70sqm)
- 2 Bedroom 4 Person Duplex Apartment
(77sqm)
- Residential Entry Lobby & Porch
- Plant
- Resident Bicycle Store
- Refuse
- Site Boundary
215 Bradford Street

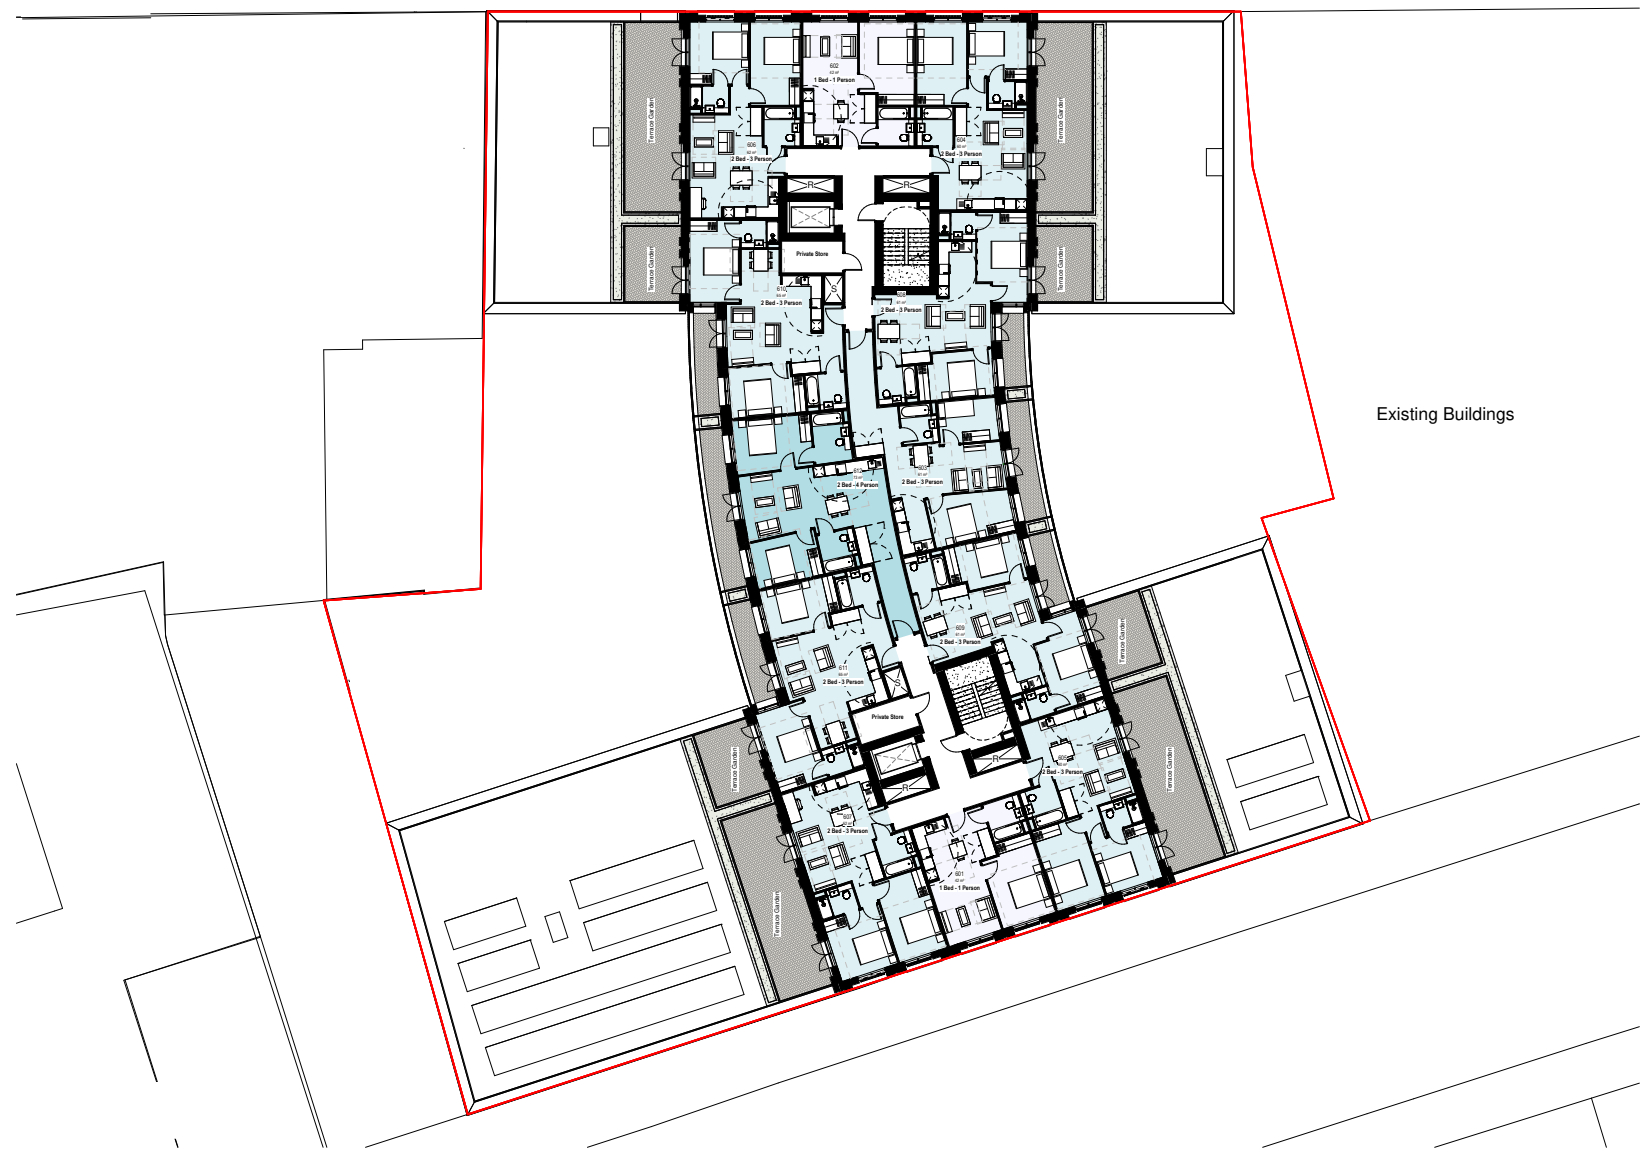

Existing Buildings

<p>The copyright of this drawing is vested with Corstorphine & Wright Ltd and must not be copied or reproduced without the written consent of the copyright owner.</p>	<table border="1"> <tr> <td>Client</td> <td>TOM</td> </tr> <tr> <td>Project</td> <td>215 Bradford Street</td> </tr> <tr> <td>Drawing Title</td> <td>General Arrangement - Sixth Floor</td> </tr> <tr> <td>Drawing Date</td> <td>15 JUL 2020</td> </tr> <tr> <td>Scale</td> <td>1:100</td> </tr> </table>	Client	TOM	Project	215 Bradford Street	Drawing Title	General Arrangement - Sixth Floor	Drawing Date	15 JUL 2020	Scale	1:100
Client	TOM										
Project	215 Bradford Street										
Drawing Title	General Arrangement - Sixth Floor										
Drawing Date	15 JUL 2020										
Scale	1:100										

<p>Client: TOM Project: 215 Bradford Street</p>		<p>Corstorphine & Wright</p> <p><small>Registered Office: 215 Bradford Street, Glasgow, G1 1TT 011 277 2001</small></p>	
<p>Drawing Title: General Arrangement - Sixth Floor</p>		<p>Drawing No: 19073-CW-XX-06-DR-A-2007</p>	
<p>Drawing Date: 15 JUL 2020</p>		<p>Scale: 1:100</p>	
<p>Information: MU JOB A0</p>		<p>Date: JUL 2020</p>	

- 1 Bedroom 1 Person Apartment (27sqm - 68sqm)
- 1 Bedroom 2 Person Apartment (30sqm - 68sqm)
- 3 Bedroom 3 Person Apartment (81sqm - 88sqm)
- 2 Bedroom 4 Person Apartment (70sqm)
- 2 Bedroom 4 Person Duplex Apartment (77sqm)
- Residential Entry Lobby & Post
- Plant
- Resident Bicycle Store
- Refuse
- Site Boundary 215 Bradford Street



Existing Buildings

Street
Planned















