


ALL DRAWINGS AND DIMENSIONS MUST BE CORRELATED BEFORE ORDERING OR BUILDING WORK COMMENCES. ANY DIFFERENCES MUST BE BROUGHT IMMEDIATELY TO THE ATTENTION OF THE ARCHITECT WHO WILL MAKE A DECISION.  
WORK SHOULD ONLY BE CARRIED OUT TO DIMENSIONS SHOWN AND DRAWINGS SHOULD NOT BE SCALED. IF ANY ADDITIONAL DIMENSIONS IS NEEDED CONTACT THE ARCHITECT.  
ALL WORK TO BE CARRIED OUT IN COMPLIANCE WITH NATIONAL BUILDING REGULATIONS.  
COPYRIGHT IS RESERVED ON ALL DRAWINGS AND DESIGNS.

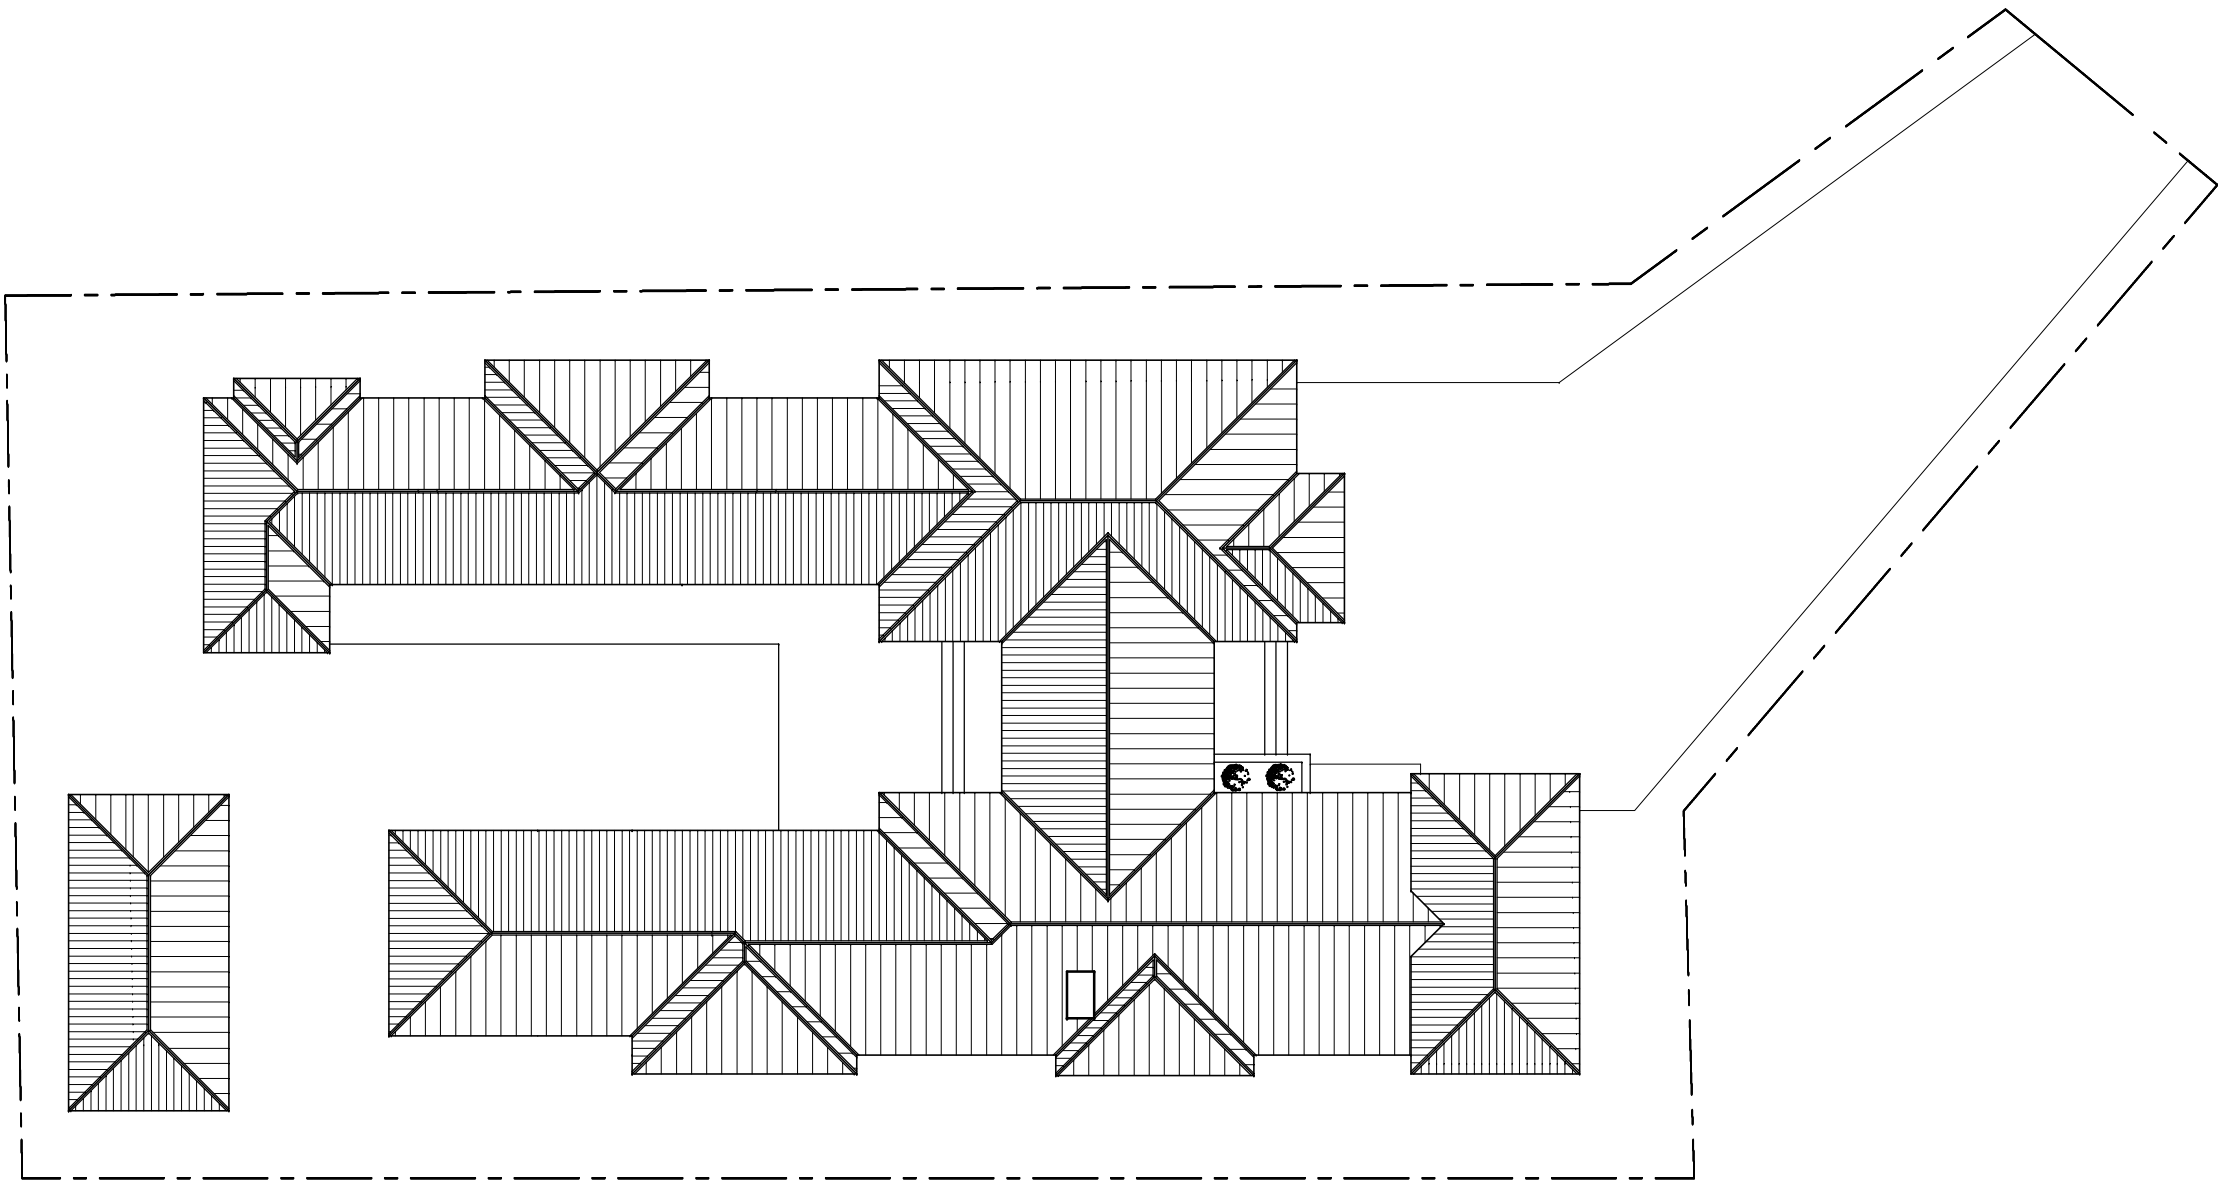

**Roof Plan**  
**Scale 1:200**

AMENDMENTS		
No.	DATE	DESCRIPTION

**COBUS LÖTTER ARCHITECTS cc**

P.O. BOX 700  
WALVIS BAY

TEL. 084 807854  
FAX. 084 800303

C.L.A. BUILDING  
84 THEO-BEN GURIRAB STREET  
WALVIS BAY - NAMIBIA  
EMAIL: clobus@wvcc.com.na  
REG NO.: 0683/27447/23

CLIENT APPROVAL:

.....

PROJECT

PROPOSED NEW RESIDENCE FOR  
Mr. P. Witt on erf 53  
Rossmund, Swakopmund

DRAWING:

ROOF PLAN

SCALE: 1:200	DATE & TIME 3 Feb 2015 10:16:24 AM	DRAWN: clc	CHECKED:
PROJECT NO: PW 22	DRAWING NO: 1.02	REVISION:	-

Client Drawing Description:  
Directory, Title, Extension  
12/2013 clc drawings\2013 projekel- witt erf 53 - witt - construction.dwg