

LAGEPLAN

- ZEICHNERISCHER TEIL -
zum Bauantrag (§ 2 BauVorlVO)

Münster, west
Vom am
22.3.76 abgeproben




GENEHMIGT

BÜBLINGEN- 13 FEB. 1976

BAURECHTSAMT

Nord

2934 2933 2929

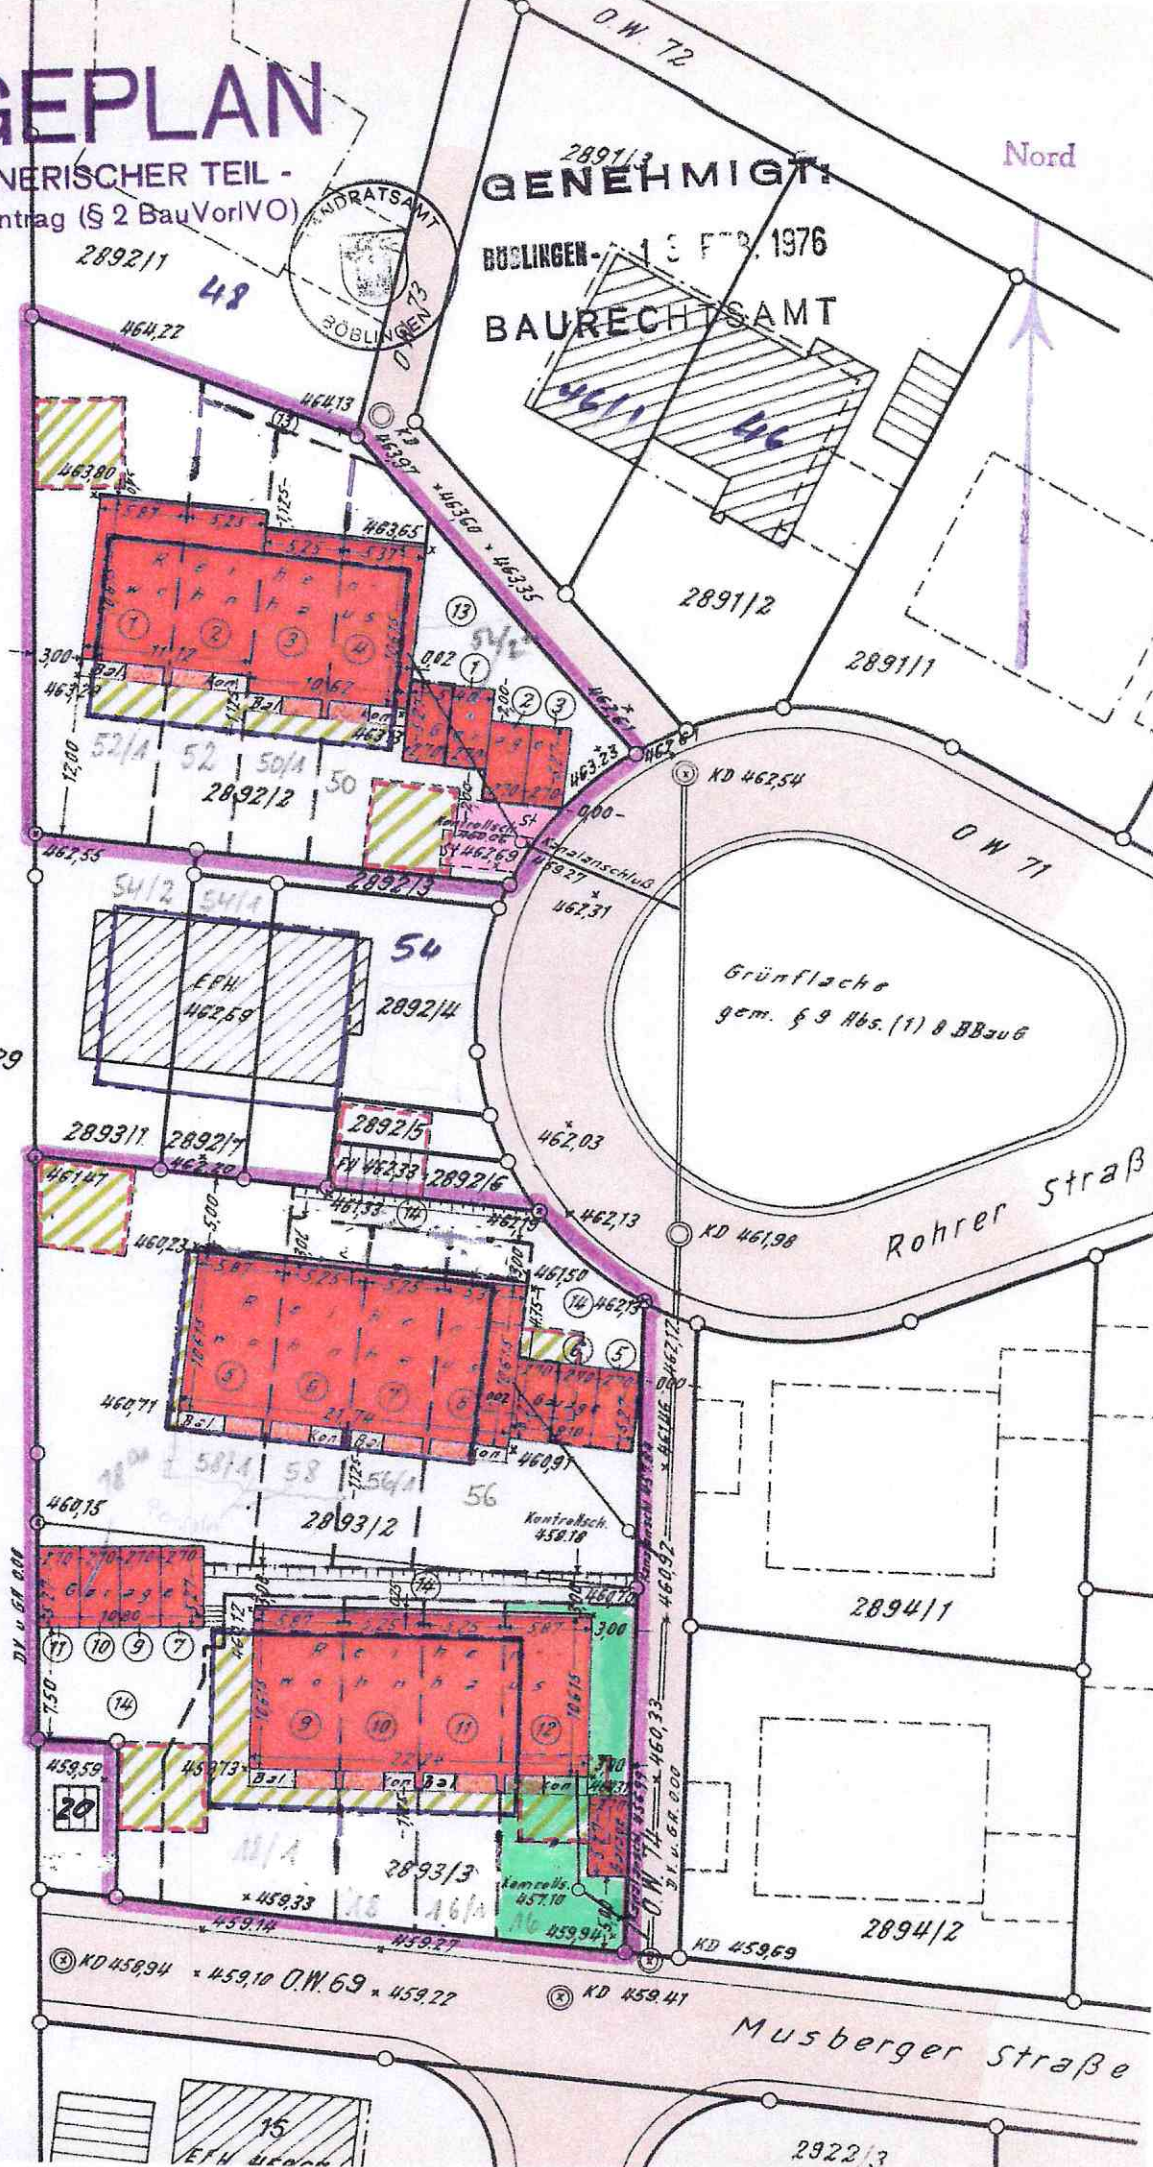

Maßstab 1:500

AN SCHLUSS $\phi 150$
KS 56.99


500

5,27

10,61

300

60,95

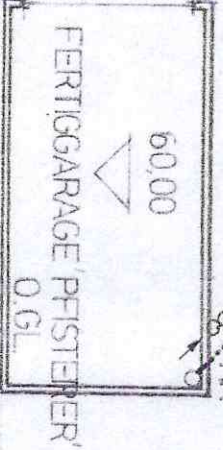

KONTROLLSCH.
KS 57.10

575

525

52

TERRASSEN 60,26

EG 460,50
UG 458,10

H0338
KONTROLLSCH.
57,40

HWR

VORRAT

2x 2000 L

2x 2000 L

2x 2000 L

WASSE NUR 50

BIRCOR

ANSCHLUSS
KS 57.84

KONTROL
KS 58.18

525

52

OW. 74


YP

6.00

4.75

5.25

5.75

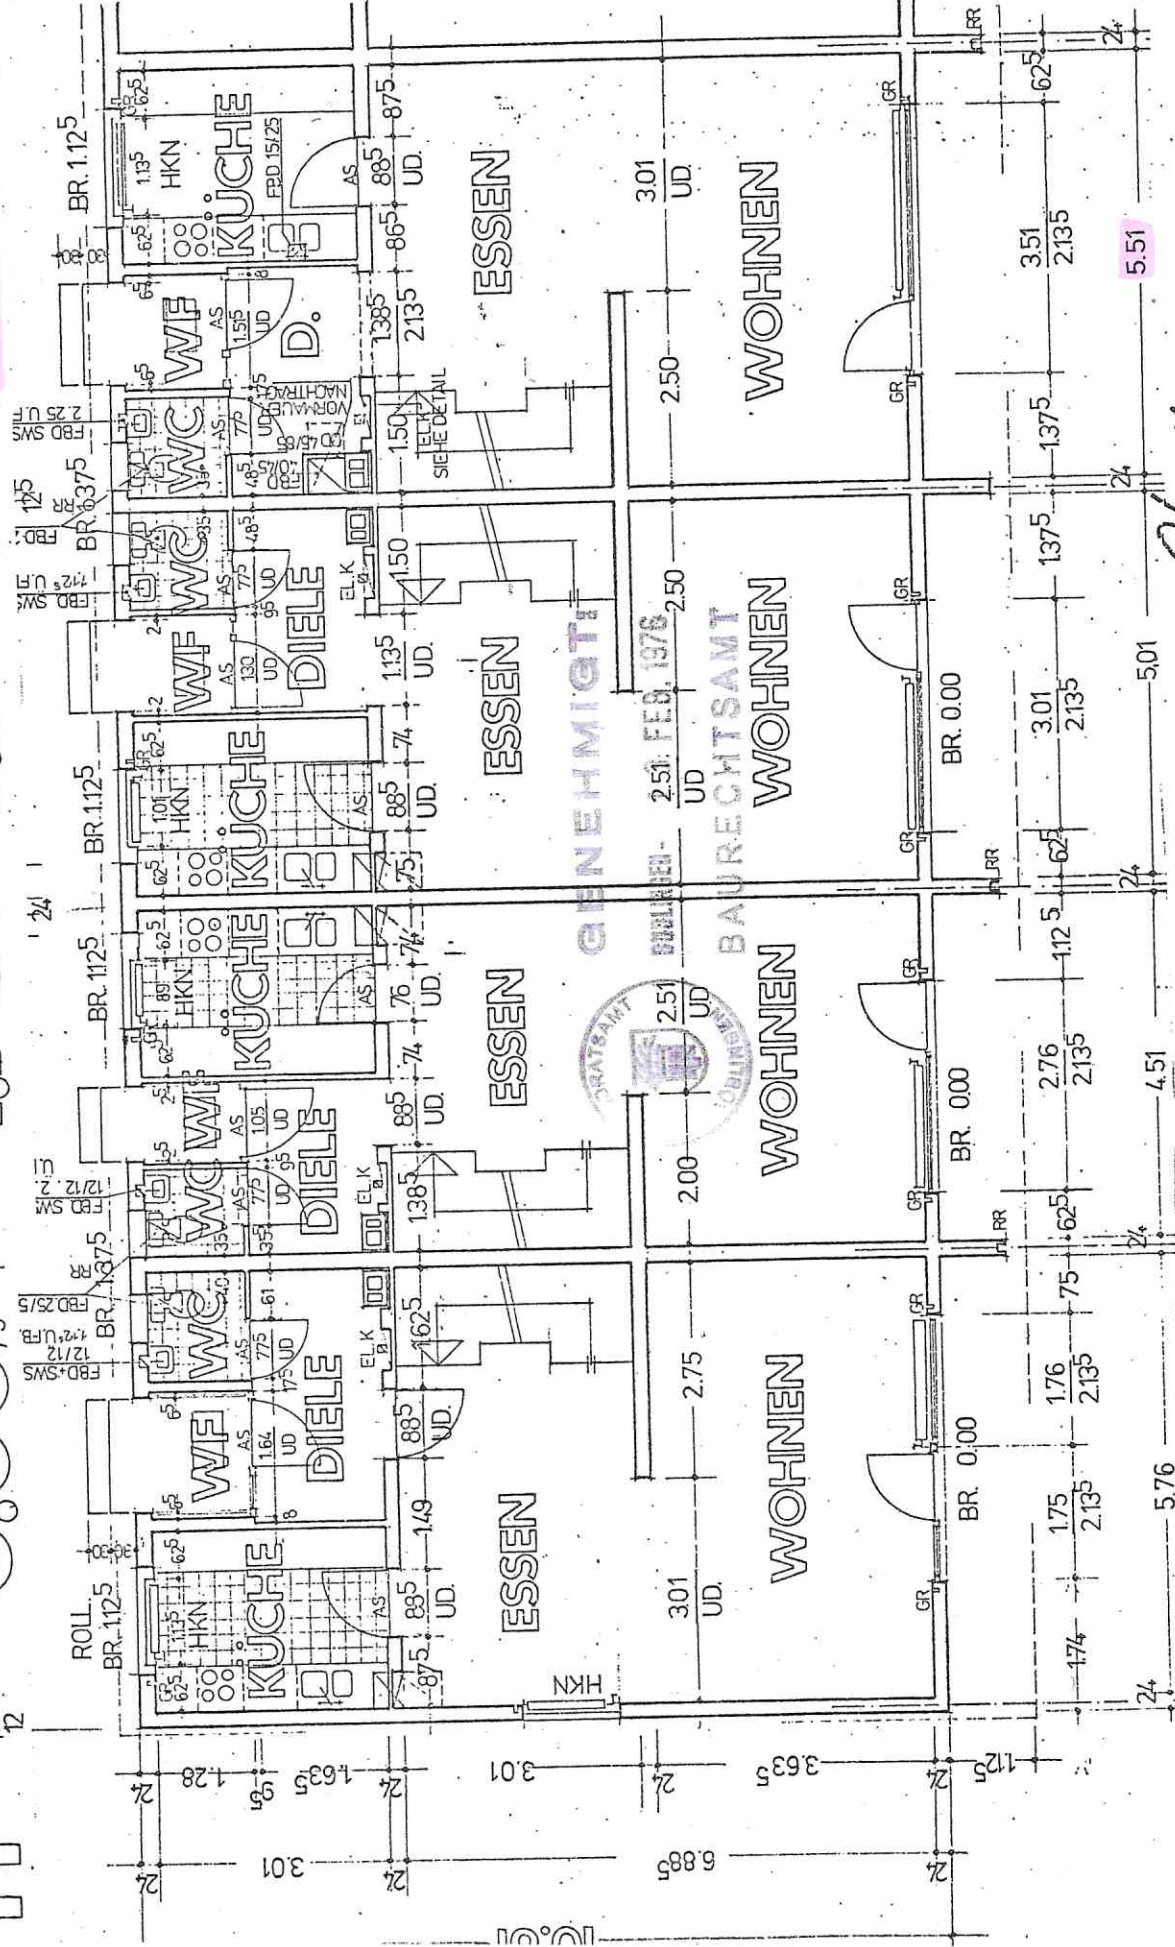


TYPENGUNDRISS EG 1:100

GEF: DEN 18.75
DER ARCHITEKT

Abgezeichnet

ANERKANT: DEN 5.8.75
DER BAUHERR

Wohn

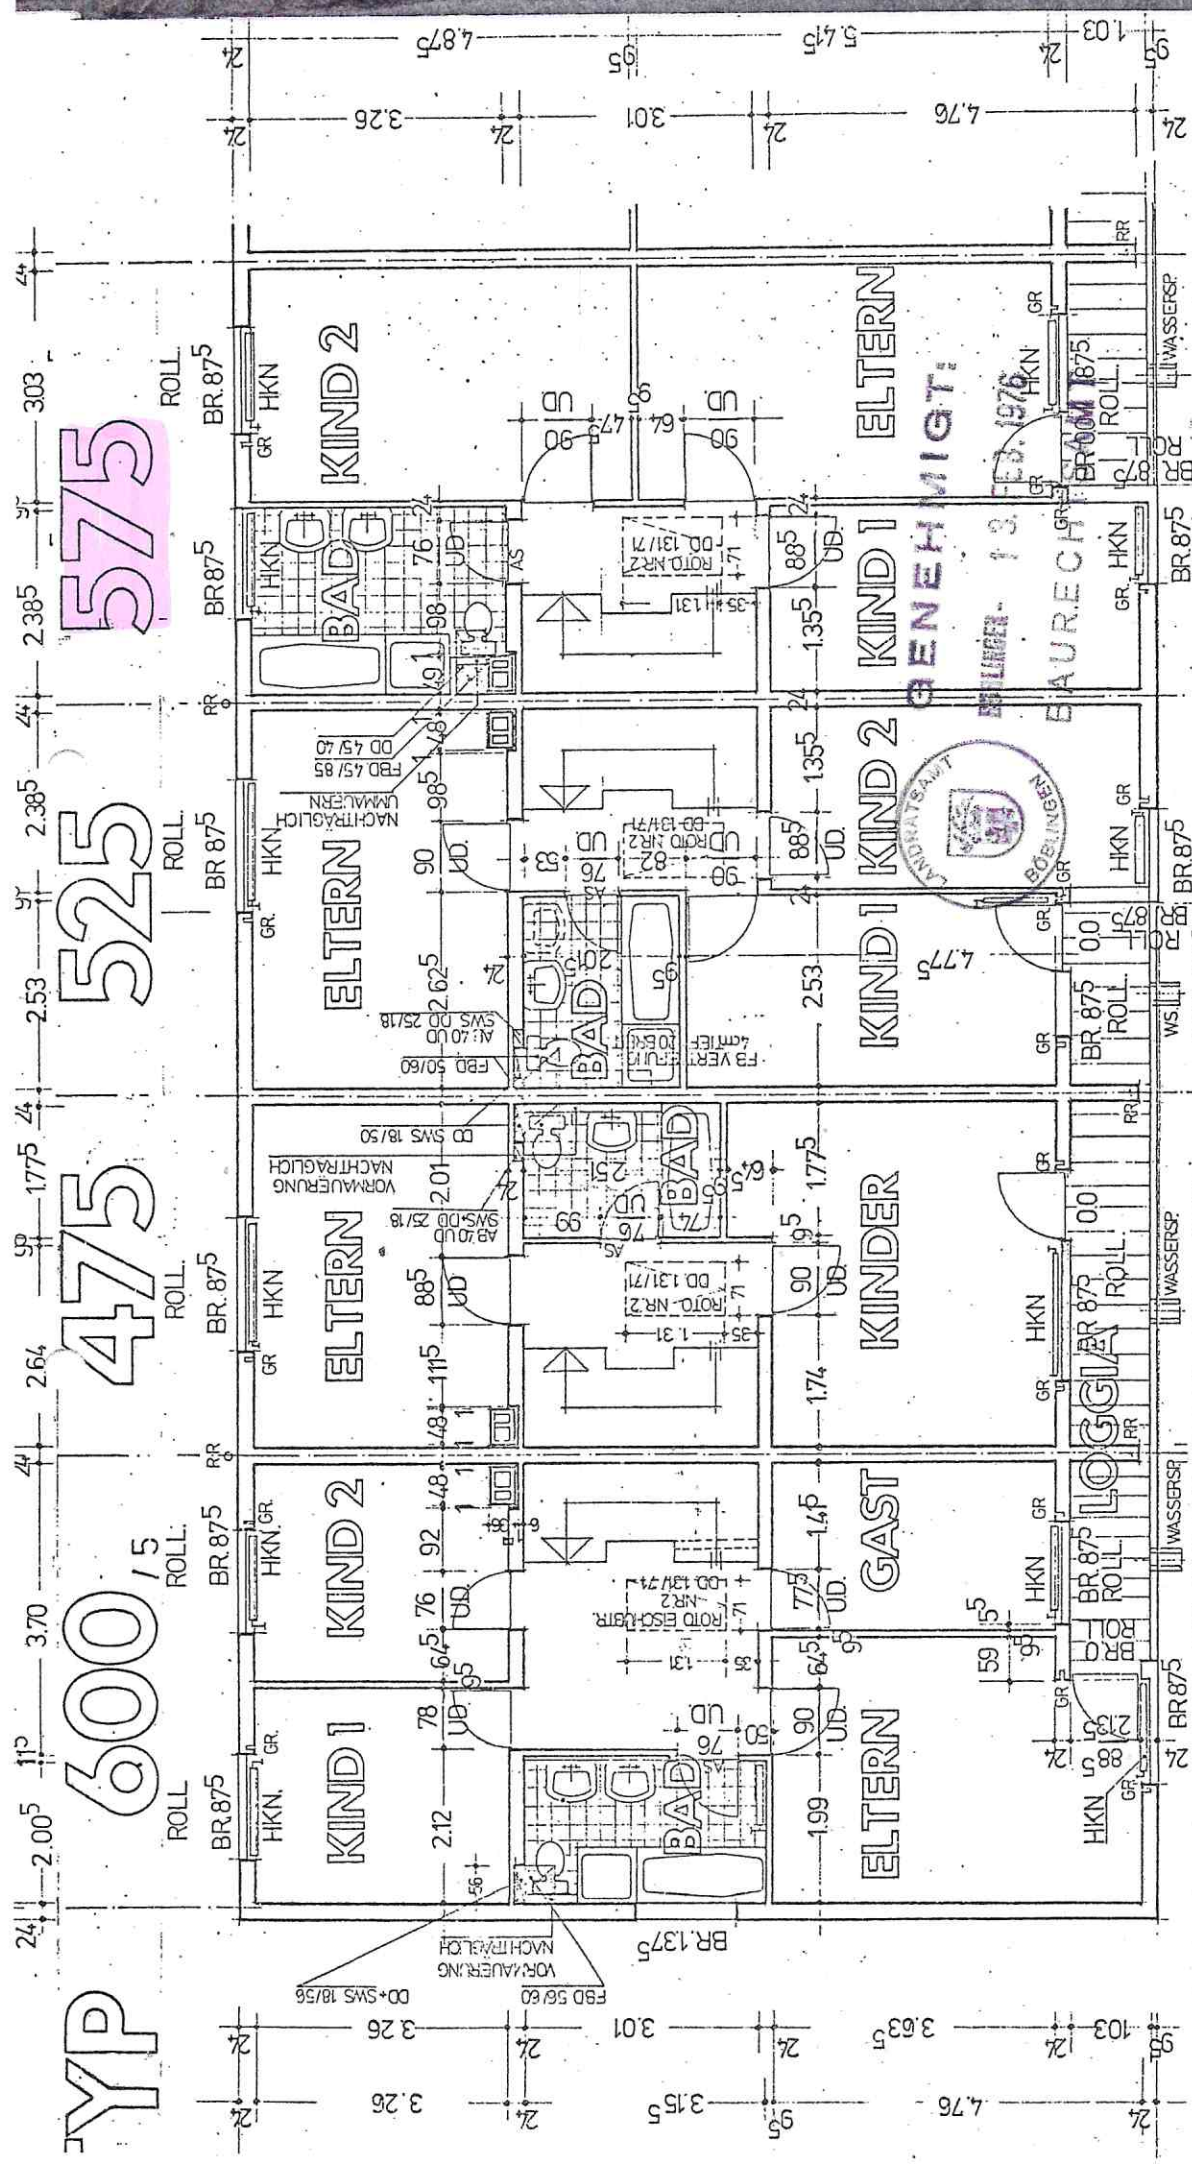



TYPENGRUNDRISS OG 1:100

GEF. DEN 1.8.75
DER ARCHITEKT: *Stigge*

ANERKANT: DEN
DER BAUHERR: *Stigge*

24	2.005	3.70	44	2.64	50	1.775	24	2.53	91	2.385	44	2.385	91	3.03	44
24	2.005	3.70	44	2.64	50	1.775	24	2.53	91	2.385	44	2.385	91	3.03	44
UR 15 4/5 5/5 5/5

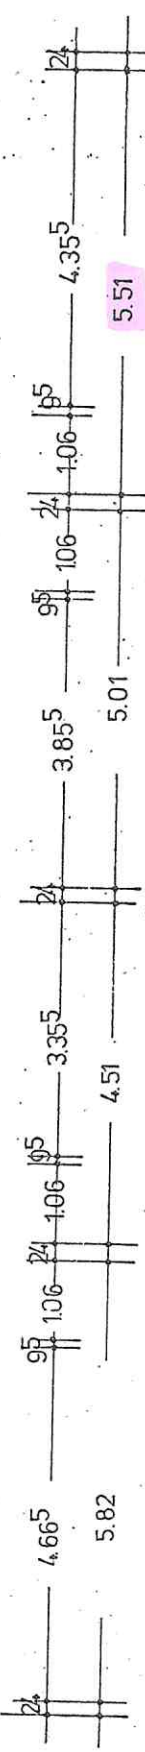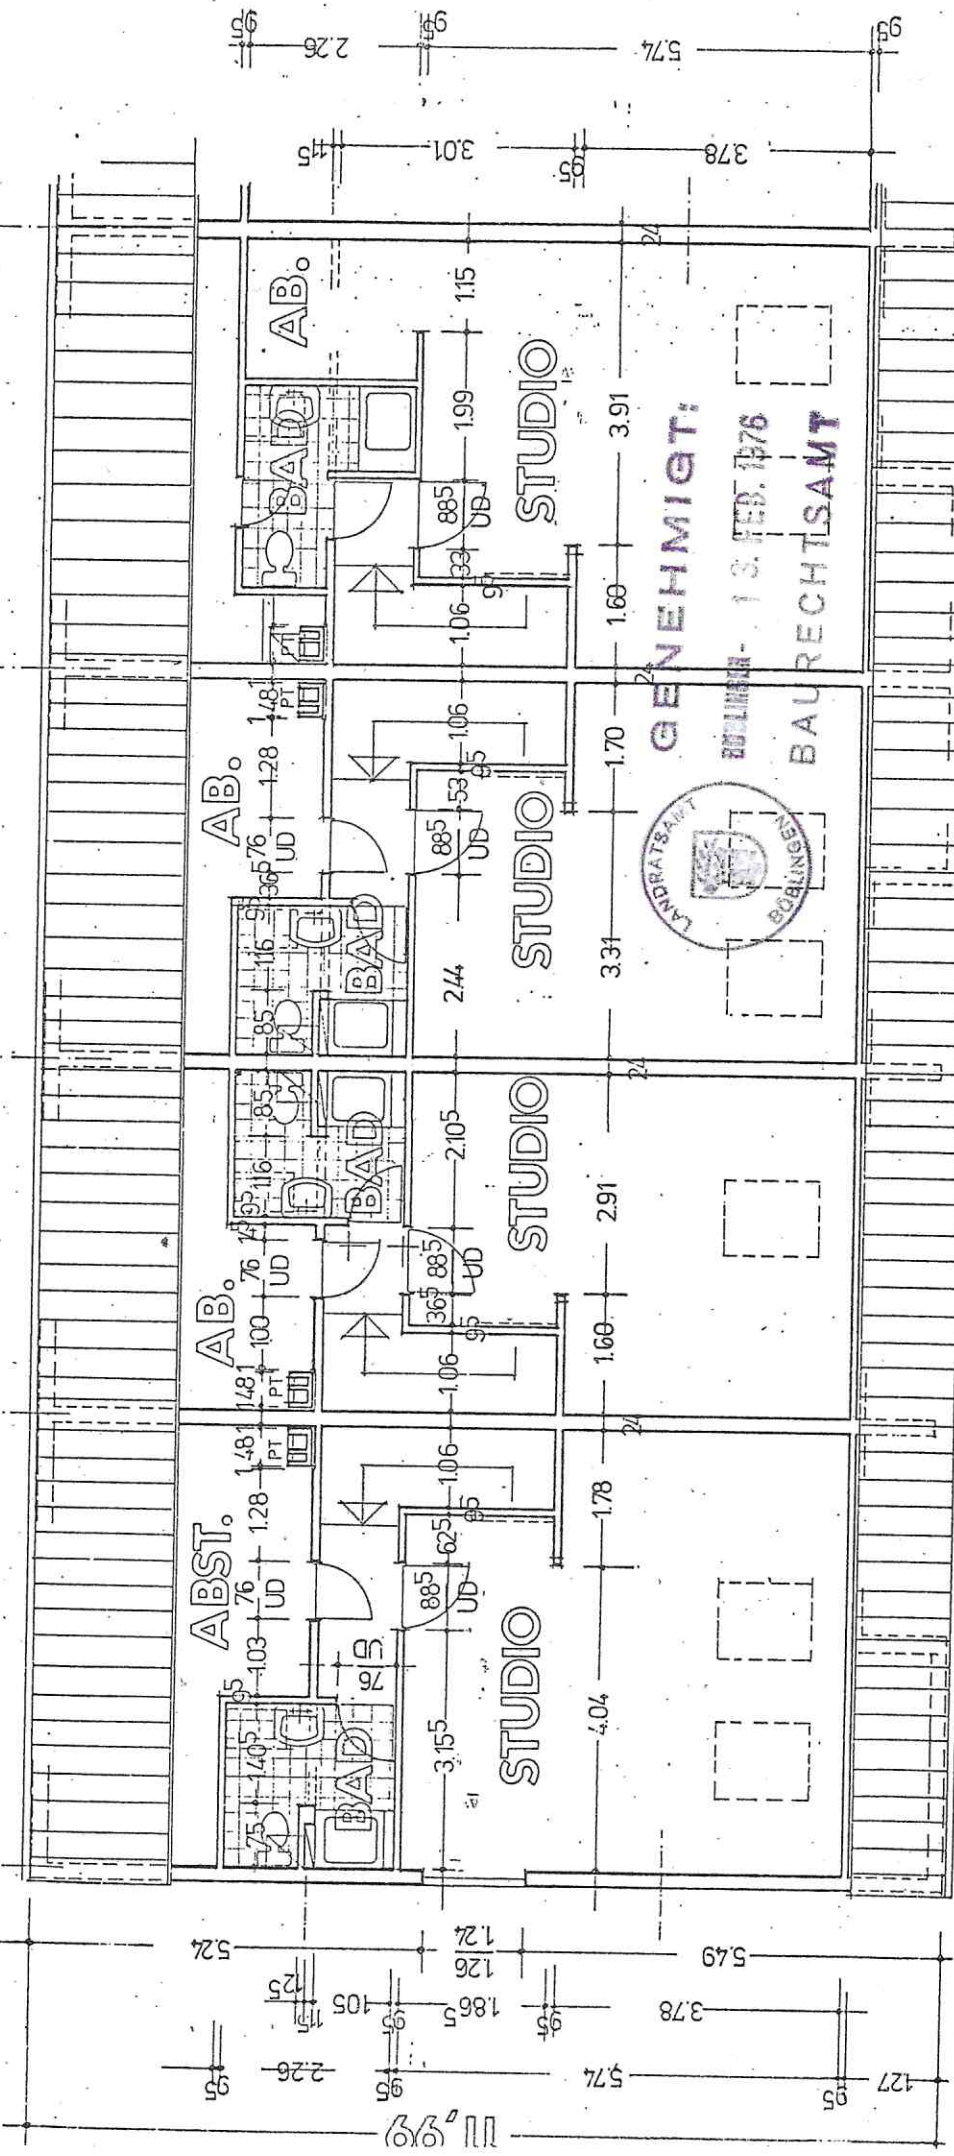

TYPENGRUNDRISS DG. 1:100

GEF. GÄRT. DEN 18.75
DER ARCHITEKT.

ANERKANNT: GÄRT. DEN 1.3.75
DER BAUHERR

Handwritten signature

Handwritten signature