



Version	Amendment	Drawn & Date	Checked & Date	Approved & Date

Proposed Second Floor Plan
Scale 1:100

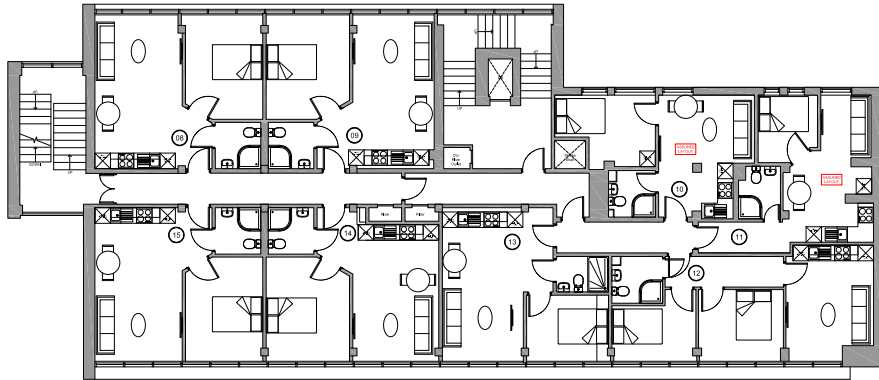





Proposed First Floor
Scale 1:100

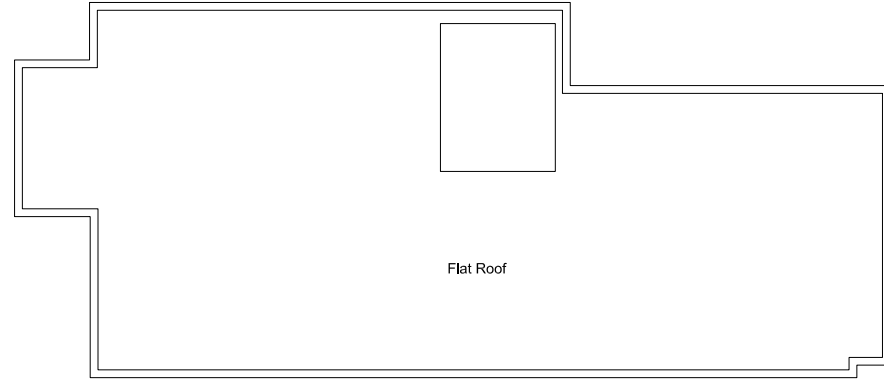


Proposed Roof Plan
Scale 1:100

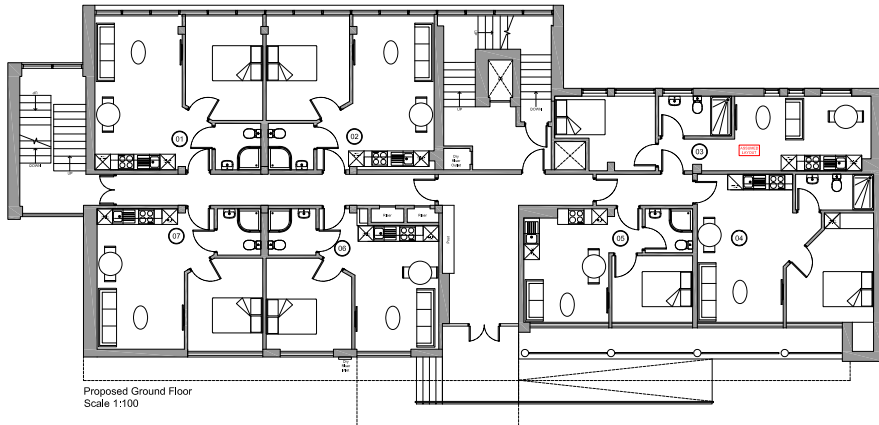


Proposed Ground Floor
Scale 1:100

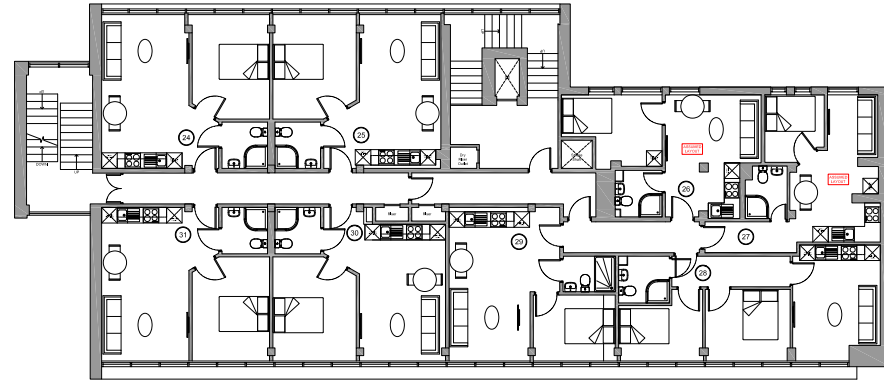

Proposed Third Floor
Scale 1:100

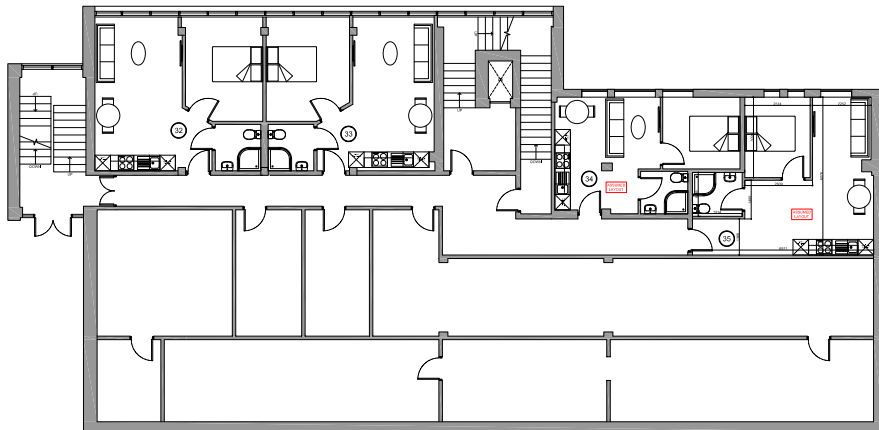

Proposed Basement
Scale 1:100

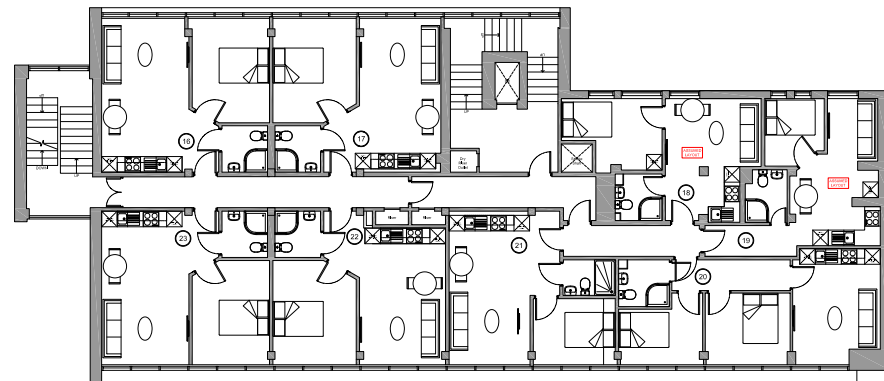

Proposed Second Floor
Scale 1:100