

Beispiel Grundriss Typ Swing links mit ca. 138,18 m²


Häuser 01, 03, 05, 07, 09, 11, 13,
15, 17, 19, 21, 23, 25, 27, 29, 31, 33

Untergeschoss (Nutzfläche)


Keller	47,10 m ²
Treppe	2,04 m ²
Gesamt	49,14 m ²

Erdgeschoss

Küche	13,77 m ²
WC	2,05 m ²
HWR (Hauswirtschaftsraum)	1,79 m ²
Wohnen/Essen	32,55 m ²
Terrasse (50%)	6,16 m ²
Gesamt	56,32 m ²

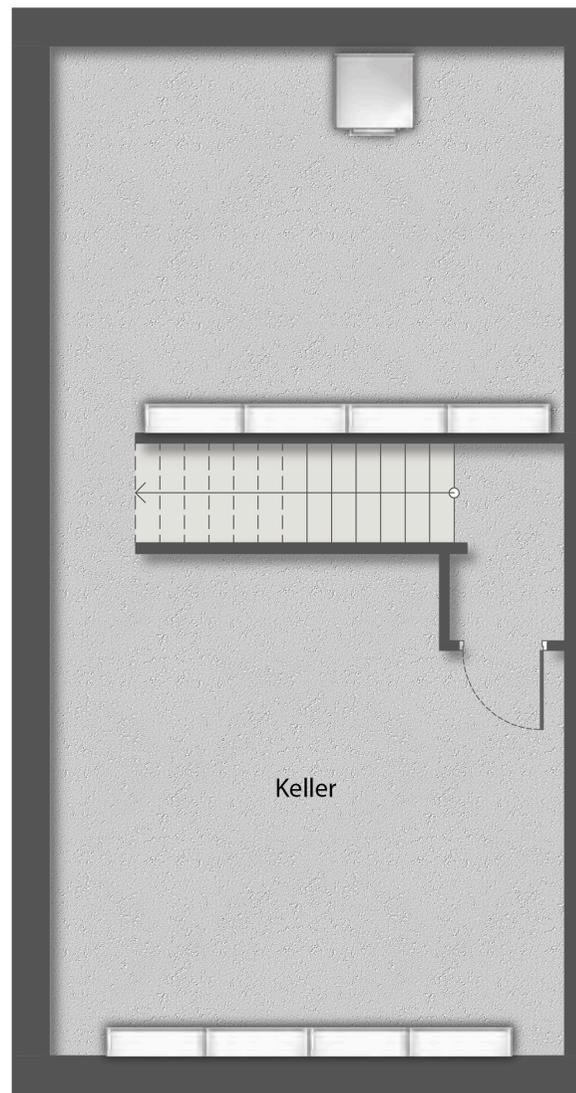

Maßstab 1:50

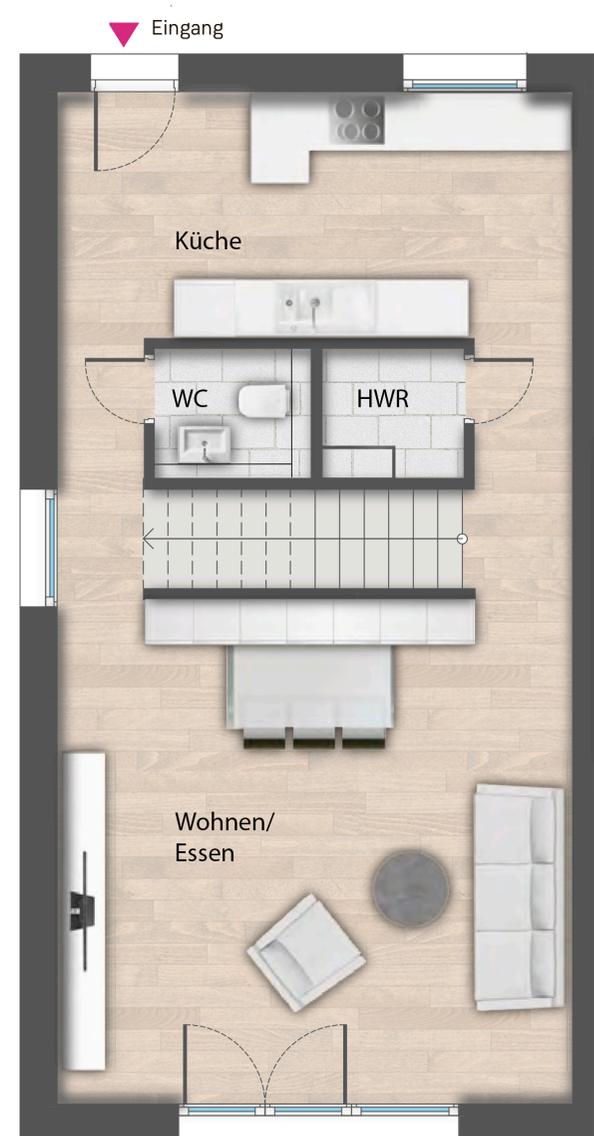

Beispiel Grundriss Typ Swing links mit ca. 138,18 m²



Häuser 01, 03, 05, 07, 09, 11, 13,
15, 17, 19, 21, 23, 25, 27, 29, 31, 33

Obergeschoss

Schlafen	12,64 m ²
Bad/ WC	7,40 m ²
Flur	7,49 m ²
Kind 1	10,64 m ²
Kind 2	10,64 m ²
Gesamt	48,81 m²

Dachgeschoss

Arbeitszimmer	7,39 m ²
Abstellraum	4,61 m ²
Galerie	21,05 m ²
Gesamt	33,05 m²

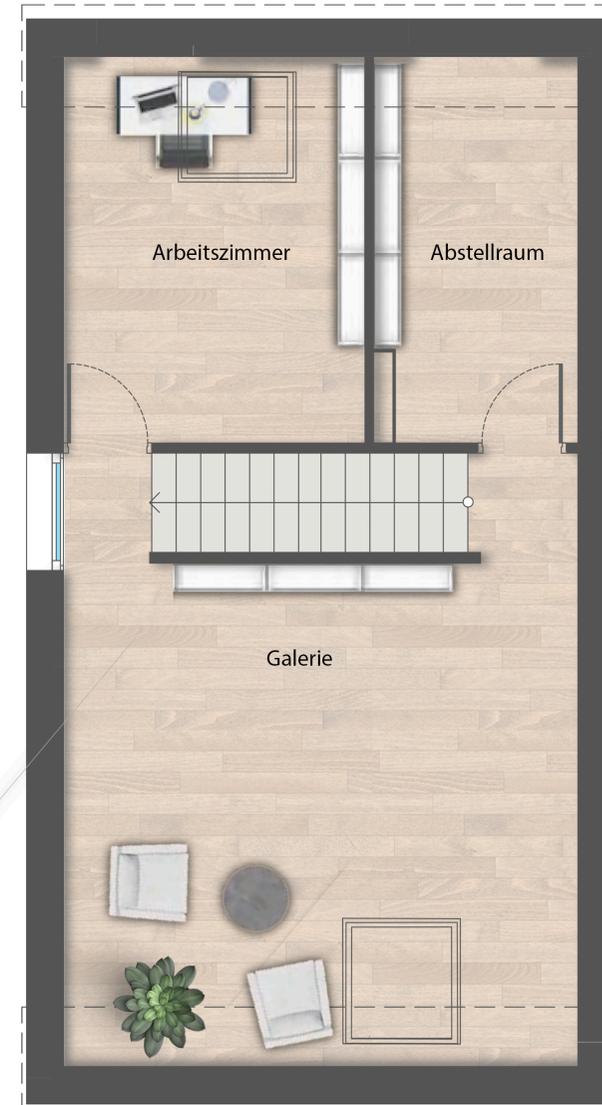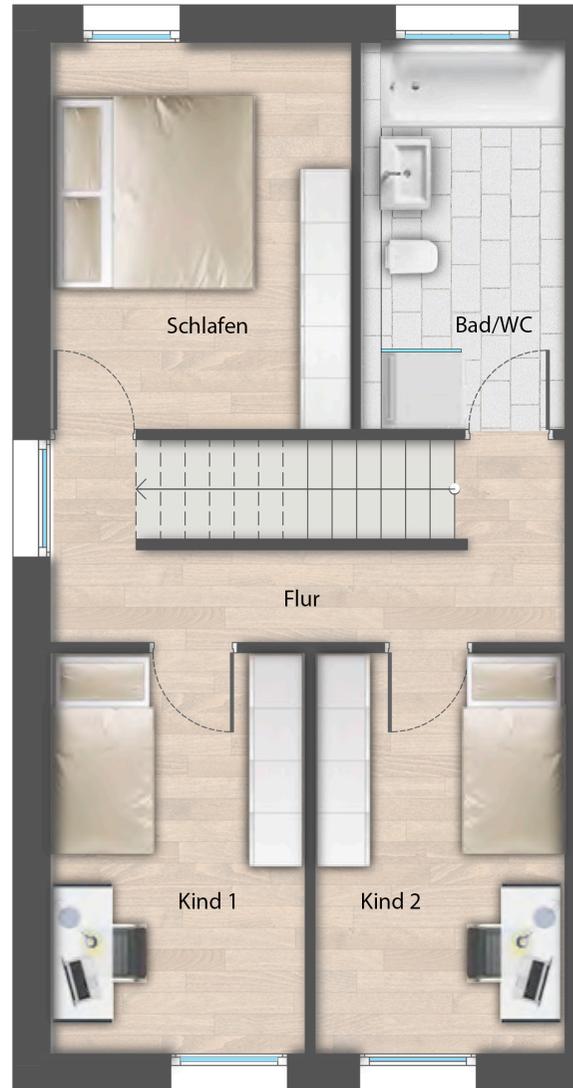

Maßstab 1:50

