


Proposed Ground Floor Courtyard
Scale 1:50

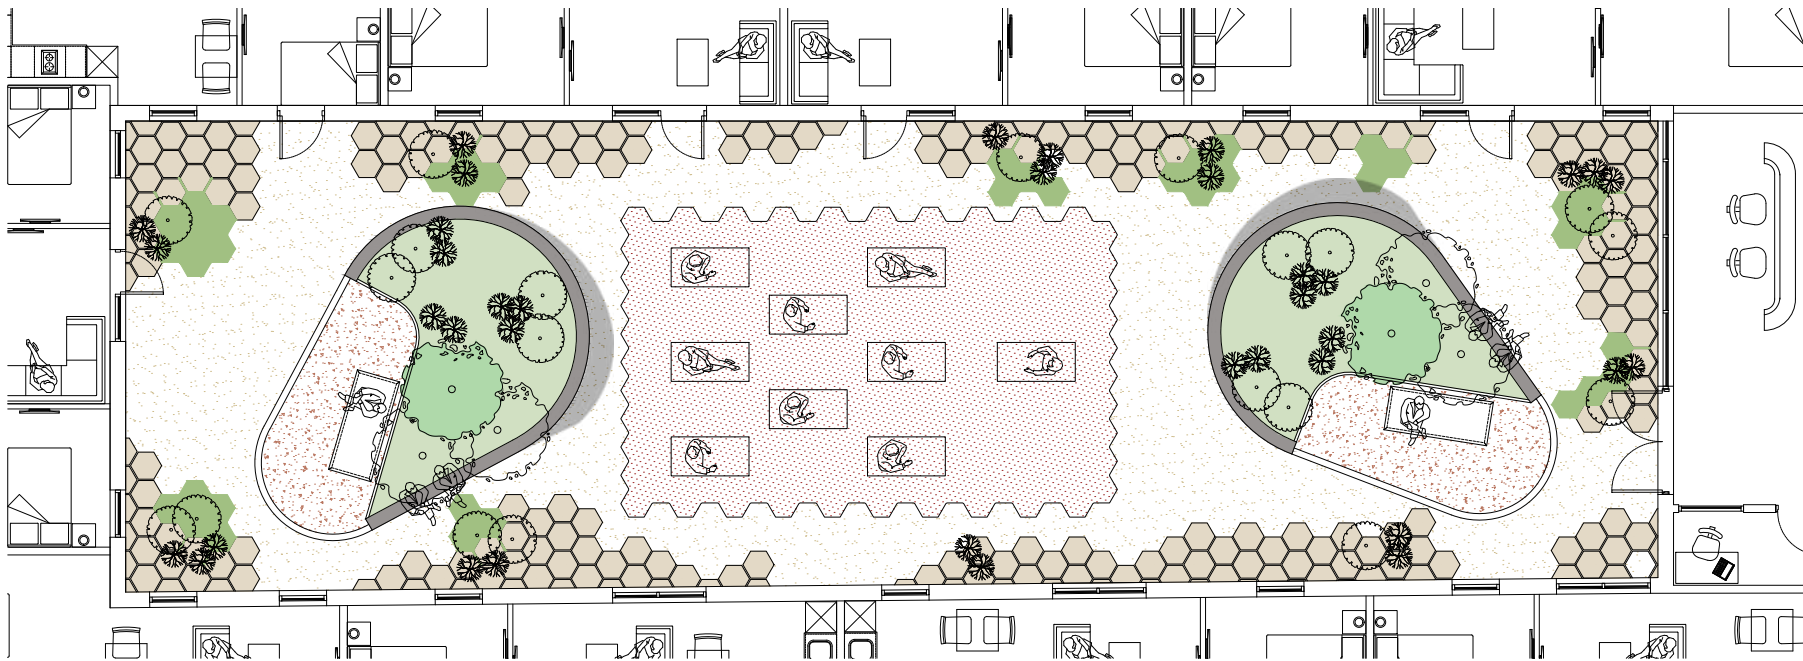

Proposed Ground Floor Courtyard
Scale 1:50



Existing Entrance Retained

Historical representation of store front windows


Aluminium coloured box detail

New Main Entrance Created

Buff coloured Stonework)

Signage uncovered and restored

Existing Entrance Retained

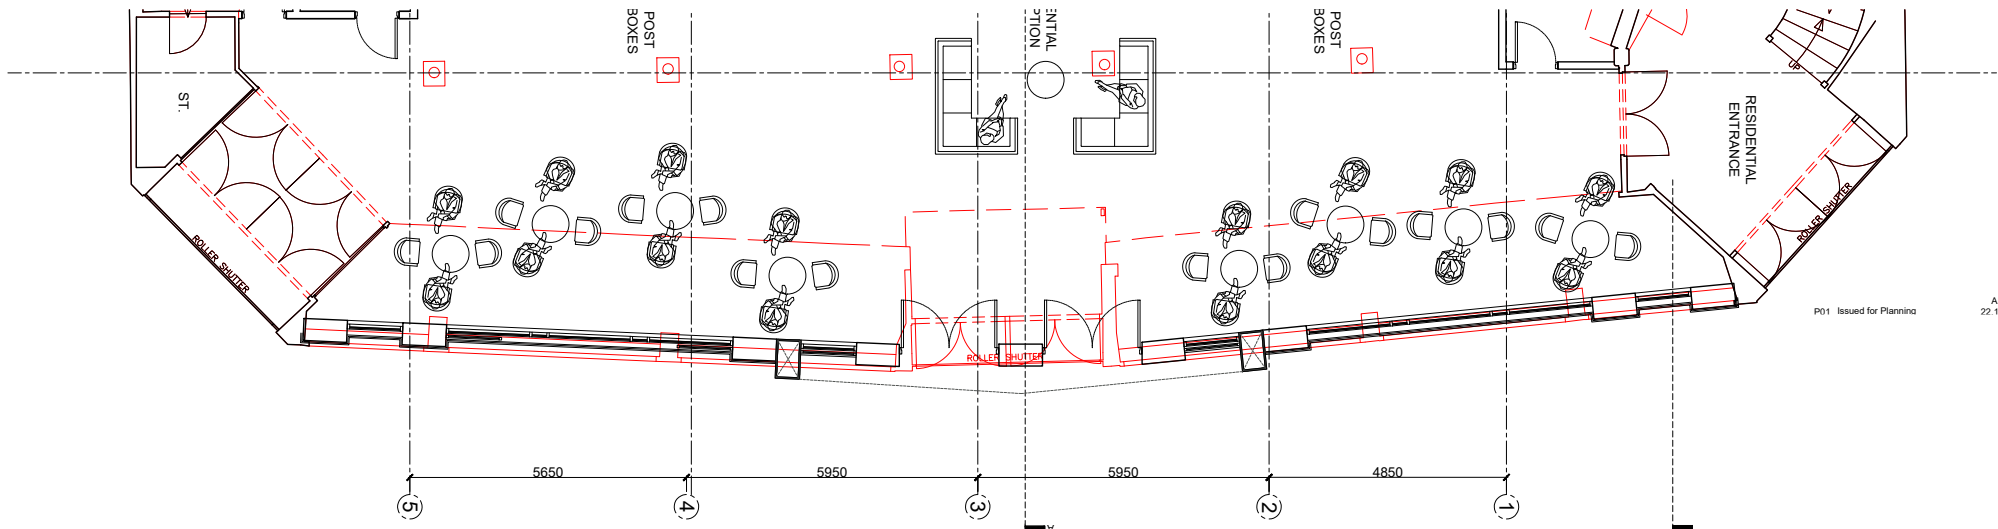


P01 Issued for Planning

AM SRD SRD
22.11.21 22.11.21 22.11.21

Proposed London Road Entrance
Scale 1:75

Exploratory survey work to be carried out to examine existing detailed Steel Columns. Any Steelwork found and deemed to be of structural and aesthetic quality, will be refurbished and presented in the elevational treatment in lieu of previously proposed cladding material.


Elevation Key:

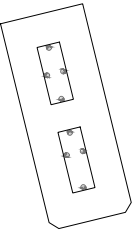


Proposed Internal Atrium Elevation A
Scale 1:100





Proposed Internal Atrium Elevation B
Scale 1:100

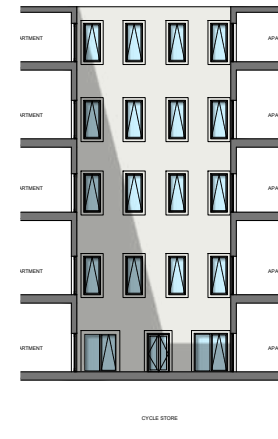


Proposed Internal Atrium Elevation E
Scale 1:100

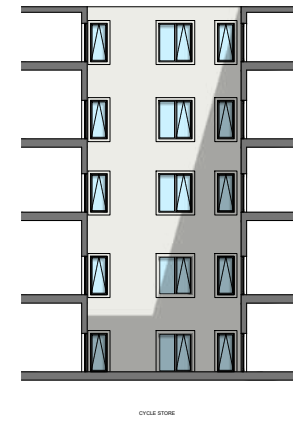


Proposed Internal Atrium Elevation F
Scale 1:100

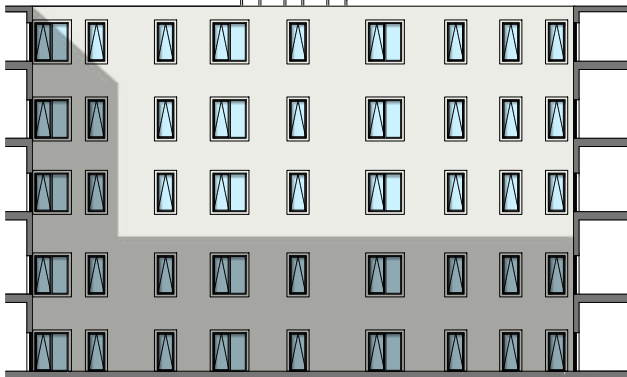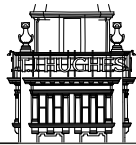

Proposed Internal Atrium Elevation D & C
Scale 1:100

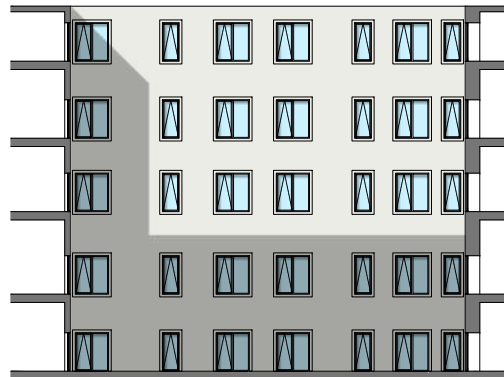


Proposed Internal Atrium Elevation G
Scale 1:100

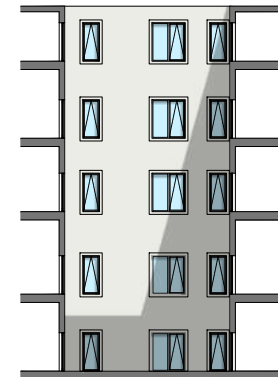

Proposed Internal Atrium Elevation H
Scale 1:100


001 - AM - 08/21
002 - Planning Application submitted - 16/07/21 10:07:21
003 - AM - 08/21
004 - Planning Application submitted - 17/08/21 10:05:18
005 - 08/21
006 - 22/07/21 11:11:41
007 - Inward for Planning

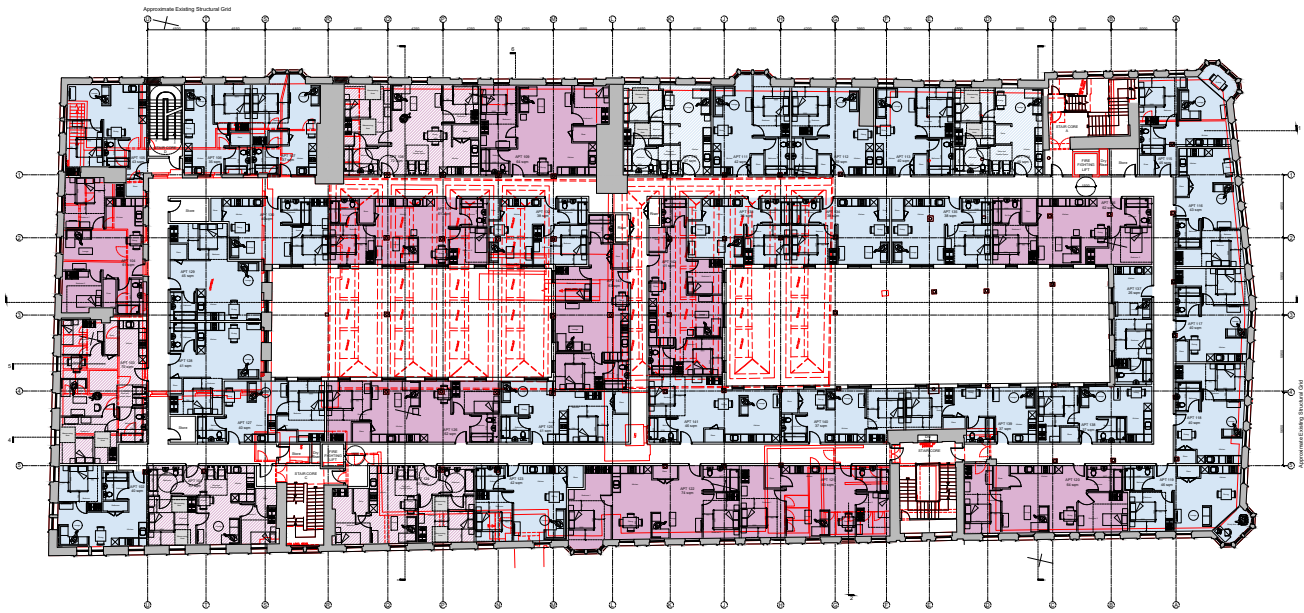

Proposed First Floor Plan
Scale 1:200

- LEGEND:
- RESIDENTS GYMNASIUM
 - PLANT FACILITIES
 - SELF STORAGE AREAS
 - CYCLE STORE
 - BIN STORE
 - EXISTING STRUCTURE TO BE ASSESSED AND RETAINED WHERE POSSIBLE

- APARTMENT KEY:
- 1 Bed Apartment (1B2P)
 - 2 Bed Apartment (2B3P)
 - 1 Bed M4(3) Apartment (1B2P)
 - 2 Bed M4(3) Apartment (2B3P)
- * Concrete Slabs to allow for fixing of ceiling hoist tack systems within M4(3) Apartments.

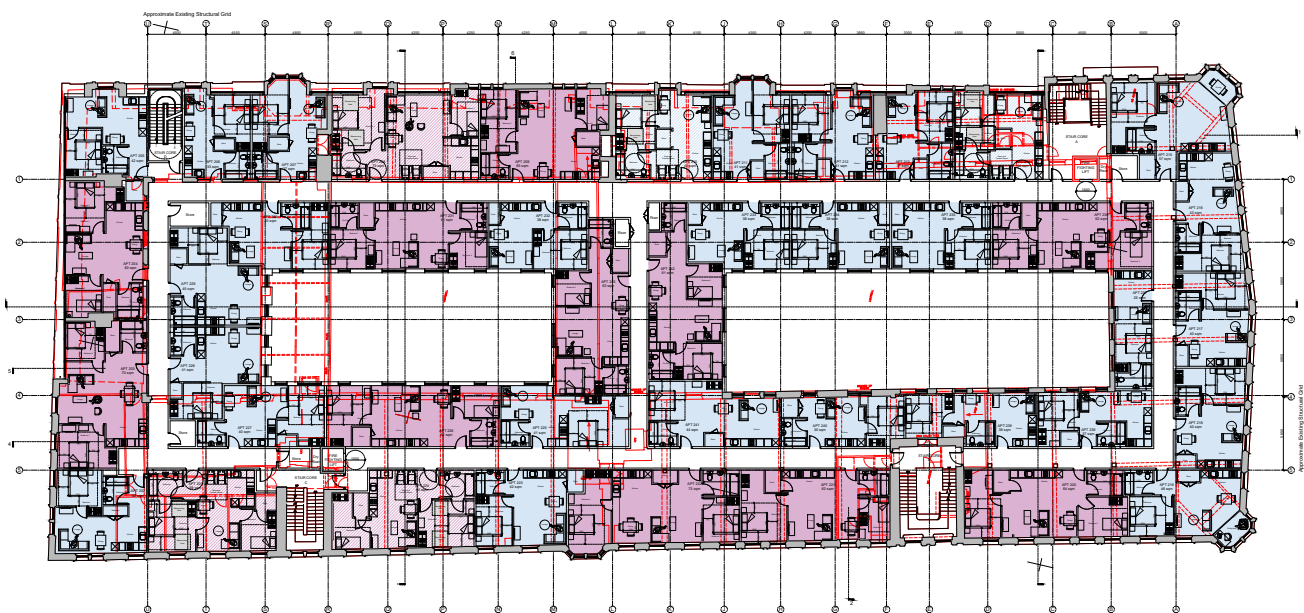

Proposed Second Floor Plan
Scale 1:200

Item	RM	AM	SRD
P07 Floor plan layouts revised.	29.11.22	29.11.22	29.11.22
P08 Wholesaler transfer areas and apartment key revised.	RM	AM	SRD
	21.11.22	21.11.22	21.11.22
P05 Amendments following planners' comments.	RM	AM	SRD
	10.11.22	10.11.22	10.11.22
P04 Planning Application amendments.	RM	AM	SRD
	07.11.22	07.11.22	07.11.22
P03 Planning Application amendments.	RM	AM	SRD
	15.07.22	15.07.22	15.07.22
P02 Planning Application amendments.	AM	SRD	SRD
	21.06.22	21.06.22	21.06.22