




ALL DRAWINGS AND DIMENSIONS MUST BE CORRELATED BEFORE ORDERING OR BUILDING WORK COMMENCES. ANY DIFFERENCES MUST BE BROUGHT IMMEDIATELY TO THE ATTENTION OF THE ARCHITECT WHO WILL MAKE A DECISION. WORK SHOULD ONLY BE CARRIED OUT TO DIMENSIONS SHOWN AND DRAWINGS SHOULD NOT BE SCALED. IF ANY ADDITIONAL DIMENSIONS IS NEEDED CONTACT THE ARCHITECT. ALL WORK TO BE CARRIED OUT IN COMPLIANCE WITH NATIONAL BUILDING REGULATIONS. COPYRIGHT IS RESERVED ON ALL DRAWINGS AND DESIGNS.

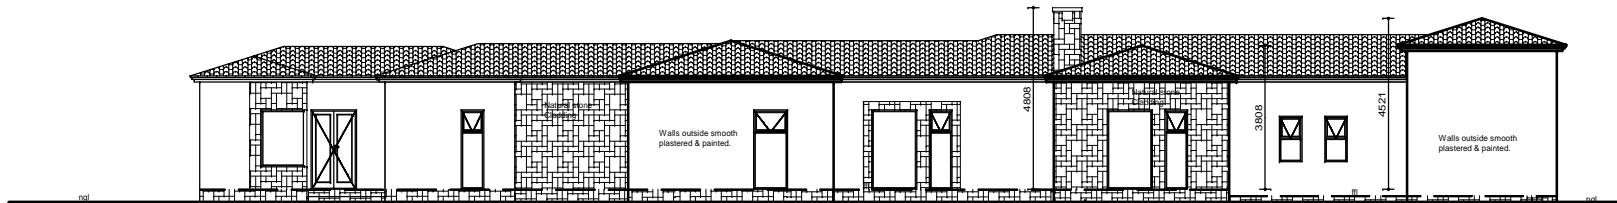


WEST ELEVATION
Scale 1:100

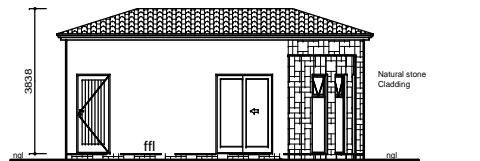


EAST ELEVATION
Scale 1:100

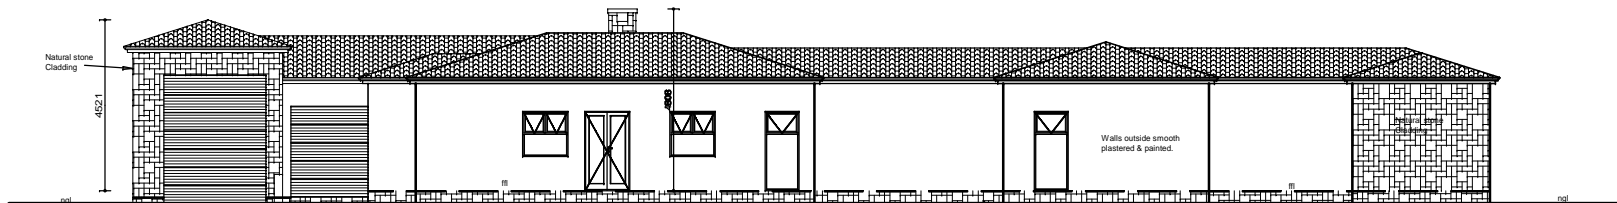


EAST ELEVATION
Scale 1:100

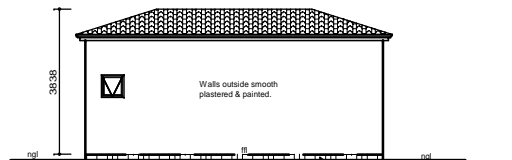


WEST ELEVATION
Scale 1:100

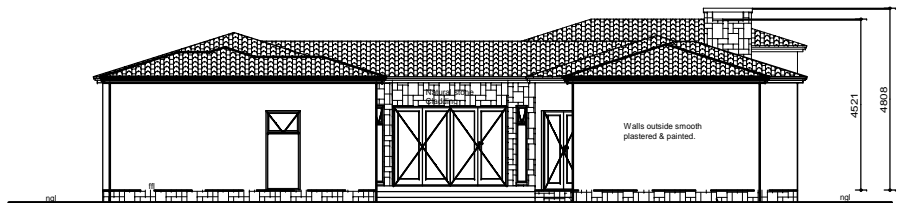


NORTH ELEVATION
Scale 1:100

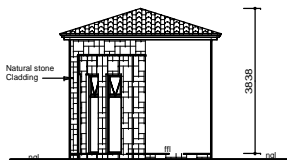


NORTH ELEVATION
Scale 1:100

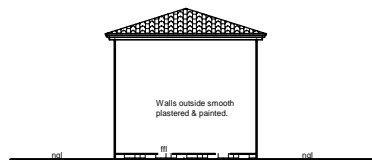


SOUTH ELEVATION
Scale 1:100

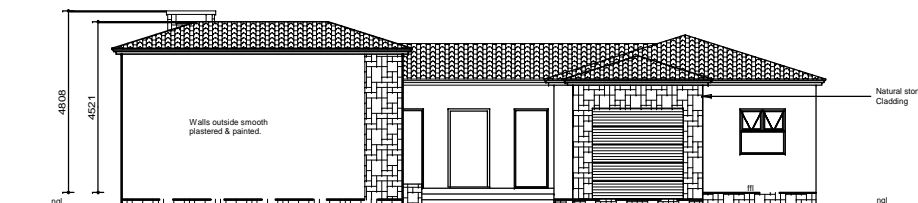

SOUTH ELEVATION
Scale 1:100

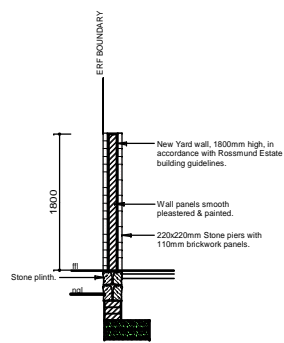

SECTION - BOUNDARY WALL
Scale 1:50

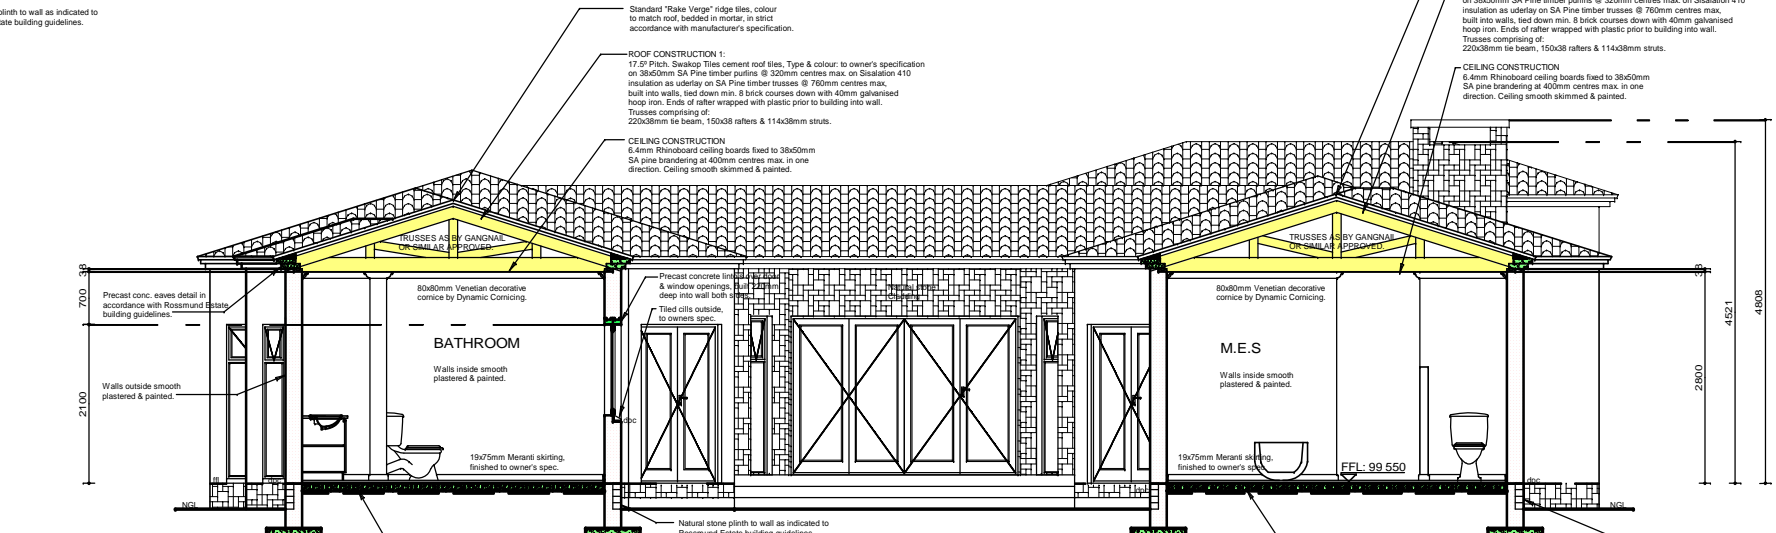

SECTION A - A
scale 1:50

AMENDMENTS		
No.	DATE	DESCRIPTION

COBUS LÖTTER ARCHITECTS cc

P.O. BOX 788
WALVIA BAY

TEL. 084 807854
FAX. 084 800303

C.L.A. BUILDING
84 THEO-BEN GURIRAB STREET
WALVIA BAY - NAMIBIA
EMAIL: clobus@wvd.com.na
REG. NO. 0683/27447/23

CLIENT APPROVAL:

PROJECT
PROPOSED NEW RESIDENCE FOR
Mr. P. Witt on erf 53
Rossmund, Swakopmund

DRAWING:
ELEVATIONS & SECTIONS

SCALE:	DATE & TIME	DRAWN:	CHECKED:
1:50 1:100	3 Feb 2015 10:14:53 AM	clc	
PROJECT NO:	DRAWING NO:	REVISION:	
PW 22	3.01	A	

Cadline Drawing Description:
Directory, Title, Extension
12/2013 clc drawings\2013 projekel-wittf53 - witt - construction.dwg