



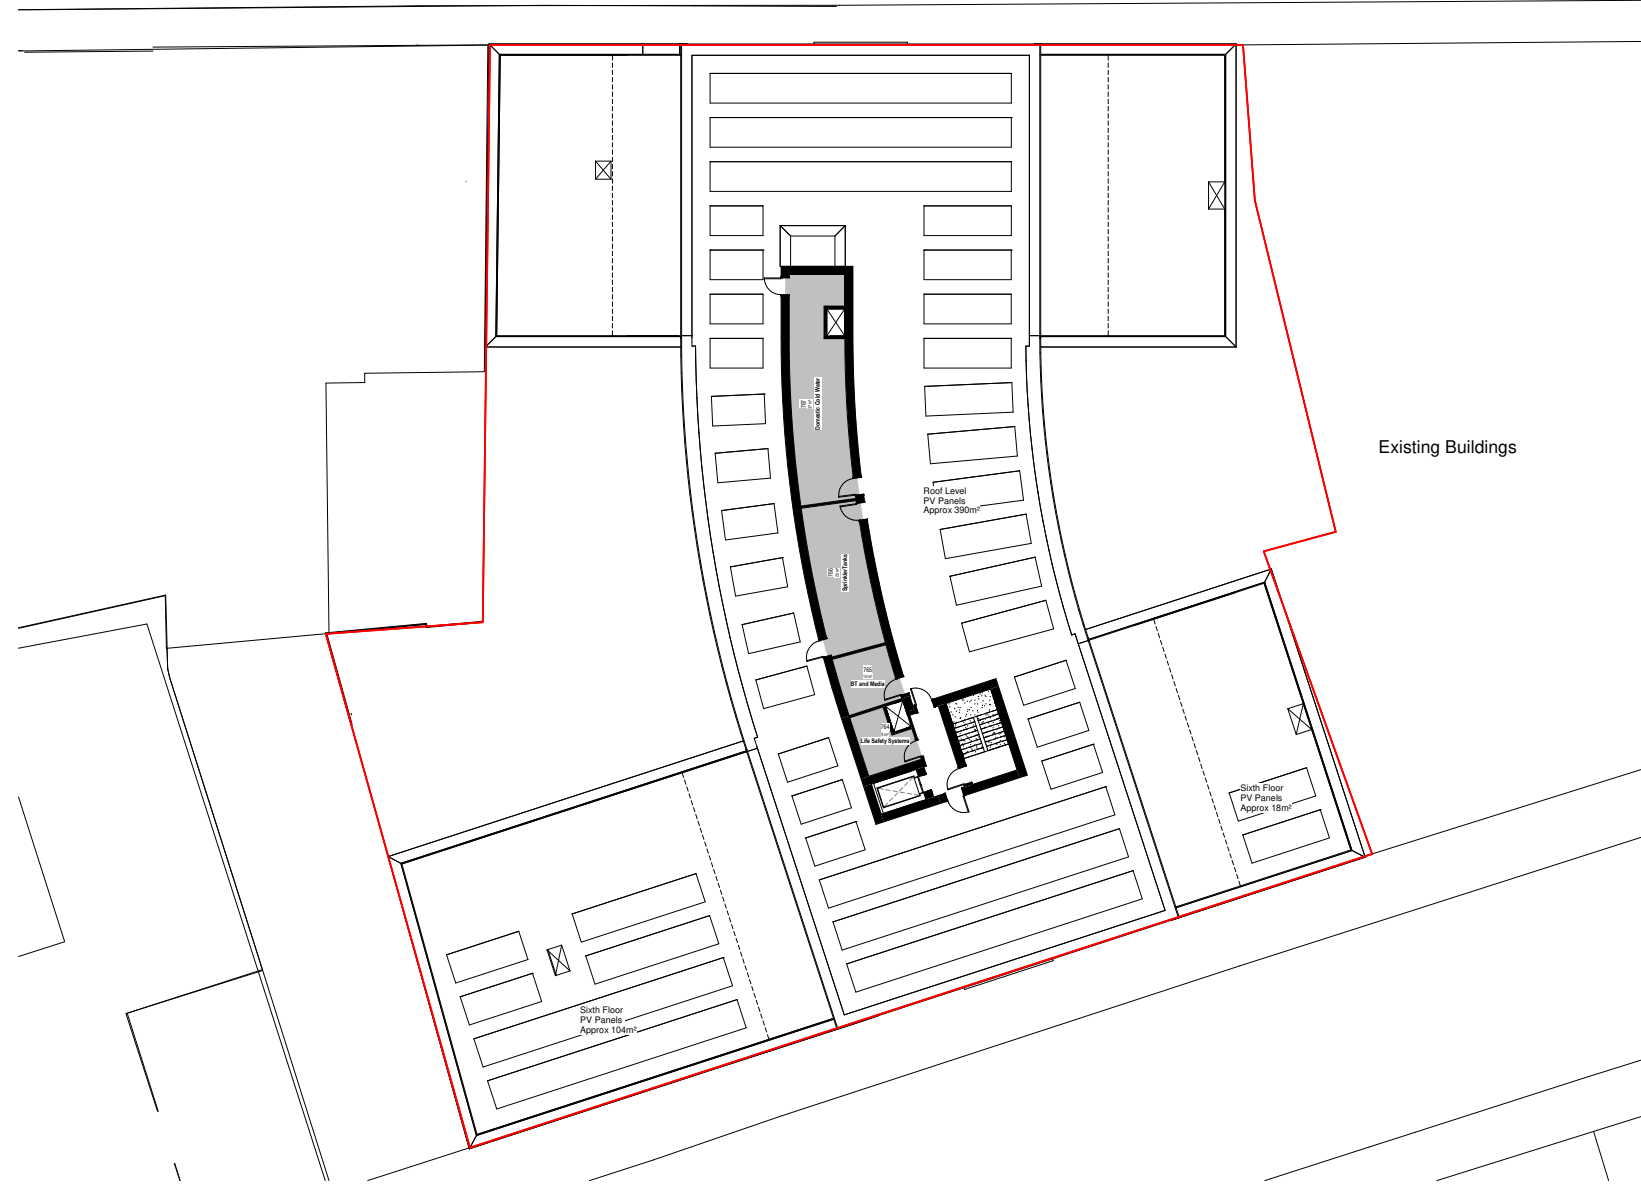


-  Smoke Shaft Overrun
-  Area Designated for PV Panels
-  Site Boundary  
215 Bradford Street
-  Plant - As Labelled



--	--	--	--	--

Client: TOM  
 Project: 215 Bradford Street  
 Drawing Title: General Arrangement - Roof Plan  
 Drawing Date: 19/07/2020  
 Drawing Scale: As Indicated  
 Drawing Status: INFORMATION

**Corstorphine & Wright**  
 19073-CW-XX-RF-DR-A-2009  
 JUL 2020

The copyright of this drawing is vested with Corstorphine & Wright Ltd and must not be copied or reproduced without the written consent of the copyright holder.

- 1 Bedroom 1 Person Apartment (37sqm - 49sqm)
- 1 Bedroom 2 Person Apartment (40sqm - 49sqm)
- 2 Bedroom 3 Person Apartment (61sqm - 66sqm)
- 2 Bedroom 4 Person Apartment (70sqm)
- 2 Bedroom 4 Person Duplex Apartment (77sqm)
- Residential Entry Lobby & Post
- Plant
- Resident Bicycle Store
- Refuse
- Site Boundary  
215 Bradford Street



<p>The copyright of this drawing is vested with Corstorphine &amp; Wright Ltd and must not be copied or reproduced without the written consent of the copyright owner.</p>	<p>Client: TOM Project: 215 Bradford Street Drawing Title: General Arrangement - Ground Floor Drawing Number: 19073-CW-XX-00-DR-A-2001 Drawing Date: 11/06/2020 Scale: 1:100</p>
--	--

**Corstorphine & Wright**

19073-CW-XX-00-DR-A-2001  
 11/06/2020  
 1:100  
 JUL 2020



- 1 Bedroom 1 Person Apartment (30sqm - 65sqm)
- 1 Bedroom 2 Person Apartment (50sqm - 65sqm)
- 2 Bedroom 3 Person Apartment (65sqm - 85sqm)
- 2 Bedroom 4 Person Apartment (70sqm)
- 2 Bedroom 4 Person Duplex Apartment (77sqm)
- Residential Entry Lobby & Post
- Plant
- Resident Bicycle Store
- Refuse
- Site Boundary  
215 Bradford Street



Removal of Projecting Bay Windows TBC

<p>The copyright of this drawing is vested with Corstorphine &amp; Wright Ltd and must not be copied or reproduced without the written consent of the copyright owner.</p>	<p>Client: TOM Project: 215 Bradford Street Drawing Title: General Arrangement - First Floor Drawing Date: 15/06/2020 Scale: 1:100</p>
--	--

**Corstorphine & Wright**

Registered Office:  
 215 Bradford Street  
 Glasgow, G1 1LJ  
 Tel: 0141 271 2000  
 Email: info@corstorphineandwright.com

Drawing No: 19073-CW-XX-01-DR-A-2002 Drawing Date: 15/06/2020 Scale: 1:100	Sheet: C-00 Date: JUL 2020
--	-------------------------------

- 1 Bedroom 1 Person Apartment (27sqm - 68sqm)
- 1 Bedroom 2 Person Apartment (30sqm - 68sqm)
- 2 Bedroom 3 Person Apartment (61sqm - 68sqm)
- 2 Bedroom 4 Person Apartment (77sqm)
- 2 Bedroom 4 Person Duplex Apartment (77sqm)
- Residential Entry Lobby & Post
- Plant
- Resident Bicycle Store
- Refuse
- Site Boundary
- 215 Bradford Street



Existing Buildings

Removal of Projecting Bay Windows TBC

<p>The copyright of this drawing is vested with Corstorphine &amp; Wright Ltd and must not be copied or reproduced without the written permission of the architect.</p>	<p>Client: TOM Project: 215 Bradford Street Drawing Title: General Arrangement - Second Floor Drawing Date: 15/06/2020 Drawing Scale: A0</p>
---	--

<b>Corstorphine &amp; Wright</b>	
Registered Office: 215 Bradford Street Glasgow G4 0LJ	Registered Office: 19673-CW-XX-02-DR-A-2003 Glasgow G4 0LJ
Drawing Title: General Arrangement - Second Floor Drawing Date: 15/06/2020	Drawing Scale: A0 1:100 JUL 2020
<b>INFORMATION</b>	

- 1 Bedroom 1 Person Apartment (37sqm - 65sqm)
- 1 Bedroom 2 Person Apartment (50sqm - 65sqm)
- 2 Bedroom 3 Person Apartment (67sqm - 85sqm)
- 2 Bedroom 4 Person Apartment (70sqm)
- 2 Bedroom 4 Person Duplex Apartment (77sqm)
- Residential Entry Lobby & Post
- Plant
- Resident Bicycle Store
- Refuse
- Site Boundary



Existing Buildings

Removal of Projecting Bay Windows TBC

<p>The copyright of this drawing is vested with Corstorphine &amp; Wright Ltd and must not be copied or reproduced without the written permission of the copyright owner.</p>	<p>Client: TOM Project: 215 Bradford Street Drawing Title: General Arrangement - Third Floor Drawing Date: 15/06/2020 Scale: 1:100</p>
---	--

<p><b>Corstorphine &amp; Wright</b></p> <p>Residential Design 215 Bradford Street, 1st Floor, Glasgow, G1 1TT 0141 271 2001 www.corstorphineandwright.com</p>	
<p>Drawing No: 19073-CW-XX-03-DR-A-2004 Drawing Date: 15/06/2020 Drawing Title: General Arrangement - Third Floor</p>	<p>Sheet: C-00 Scale: 1:100 Date: JUL 2020</p>
<p>Client: TOM Project: 215 Bradford Street Drawing Title: General Arrangement - Third Floor Drawing Date: 15/06/2020 Scale: 1:100</p>	

- 1 Bedroom 1 Person Apartment (37sqm - 40sqm)
- 1 Bedroom 2 Person Apartment (50sqm - 62sqm)
- 2 Bedroom 3 Person Apartment (67sqm - 86sqm)
- 2 Bedroom 4 Person Apartment (70sqm)
- 2 Bedroom 4 Person Duplex Apartment (77sqm)
- Residential Entry Lobby & Post
- Plant
- Resident Bicycle Store
- Refuse
- Site Boundary
- 215 Bradford Street



Existing Buildings

Removal of Projecting Bay Windows TBC

--	--	--	--

<b>Client</b> TOM		<b>Corstorphine &amp; Wright</b> <small>Building Suite          1907-1910, 1914-1916 Street Gateway, Brisbane, QLD 4000          07 3251 1200  <a href="http://www.corstorphineandwright.com.au">www.corstorphineandwright.com.au</a></small>	
<b>Project</b> 215 Bradford Street		<small>Drawing Title</small> <b>General Arrangement - Fourth Floor</b>	
<small>Drawing No.</small> 19073-CW-XX-04-DR-A-2005		<small>Revision</small> C-00	
<small>Drawing Date</small> 10/07/2020		<small>Scale</small> 1:100	
<small>Client Name</small> MU		<small>Date</small> JUL 2020	
<small>Client Ref</small> 19073		<small>Project Ref</small> 19073	

The copyright of this drawing is vested with Corstorphine & Wright Ltd and must not be copied or reproduced without the written consent of the architect.

- 1 Bedroom 1 Person Apartment (57sqm - 61sqm)
- 1 Bedroom 2 Person Apartment (60sqm - 65sqm)
- 2 Bedroom 3 Person Apartment (67sqm - 69sqm)
- 2 Bedroom 4 Person Apartment (70sqm)
- 2 Bedroom 4 Person Duplex Apartment (77sqm)
- Residential Entry Lobby & Post
- Plant
- Resident Bicycle Store
- Refuse
- Site Boundary  
215 Bradford Street



Existing Buildings

<p>The copyright of this drawing is vested with Corstorphine &amp; Wright Ltd and must not be copied or reproduced without the written consent of the copyright owner.</p>	<p>Client: TOM Project: 215 Bradford Street Drawing Title: General Arrangement - Fifth Floor Drawing Date: 19/07/2020 Drawing Scale: A0 Drawing No: 100</p>
--	---

<p><b>Corstorphine &amp; Wright</b></p> <p>Architects</p> <p>215 Bradford Street, White Street Gateway, Birmingham, B1 1TT 0121 773 0000</p> <p>www.corstorphineandwright.com</p>	
<p>Client: TOM Project: 215 Bradford Street Drawing Title: General Arrangement - Fifth Floor Drawing Date: 19/07/2020 Drawing Scale: A0 Drawing No: 100</p>	<p>Client: TOM Project: 215 Bradford Street Drawing Title: General Arrangement - Fifth Floor Drawing Date: 19/07/2020 Drawing Scale: A0 Drawing No: 100</p>



- 1 Bedroom 1 Person Apartment  
(37sqm - 68sqm)
- 1 Bedroom 2 Person Apartment  
(50sqm - 68sqm)
- 2 Bedroom 3 Person Apartment  
(67sqm - 68sqm)
- 2 Bedroom 4 Person Apartment  
(70sqm)
- 2 Bedroom 4 Person Duplex Apartment  
(77sqm)
- Residential Entry Lobby & Porch
- Plant
- Resident Bicycle Store
- Refuse
- Site Boundary  
215 Bradford Street



Existing Buildings

The copyright of this drawing is vested with Corstorphine & Wright Ltd and must not be copied or reproduced without the written consent of the copyright owner.

Client TOM		<b>Corstorphine &amp; Wright</b>	
Project 215 Bradford Street		<small>Birmingham Office 215, 217, 219, 999</small>	
Drawing Title General Arrangement - Sixth Floor		Drawing No. 19073-CW-XX-06-DR-A-2007	
Drawing Sheet INFORMATION		Scale A0 1:100	
		Date JUL 2020	

- 1 Bedroom 1 Person Apartment (27sqm - 68sqm)
- 1 Bedroom 2 Person Apartment (30sqm - 68sqm)
- 3 Bedroom 3 Person Apartment (81sqm - 88sqm)
- 2 Bedroom 4 Person Apartment (70sqm)
- 2 Bedroom 4 Person Duplex Apartment (77sqm)
- Residential Entry Lobby & Post
- Plant
- Resident Bicycle Store
- Refuse
- Site Boundary 215 Bradford Street



Existing Buildings

Planned Street

















