




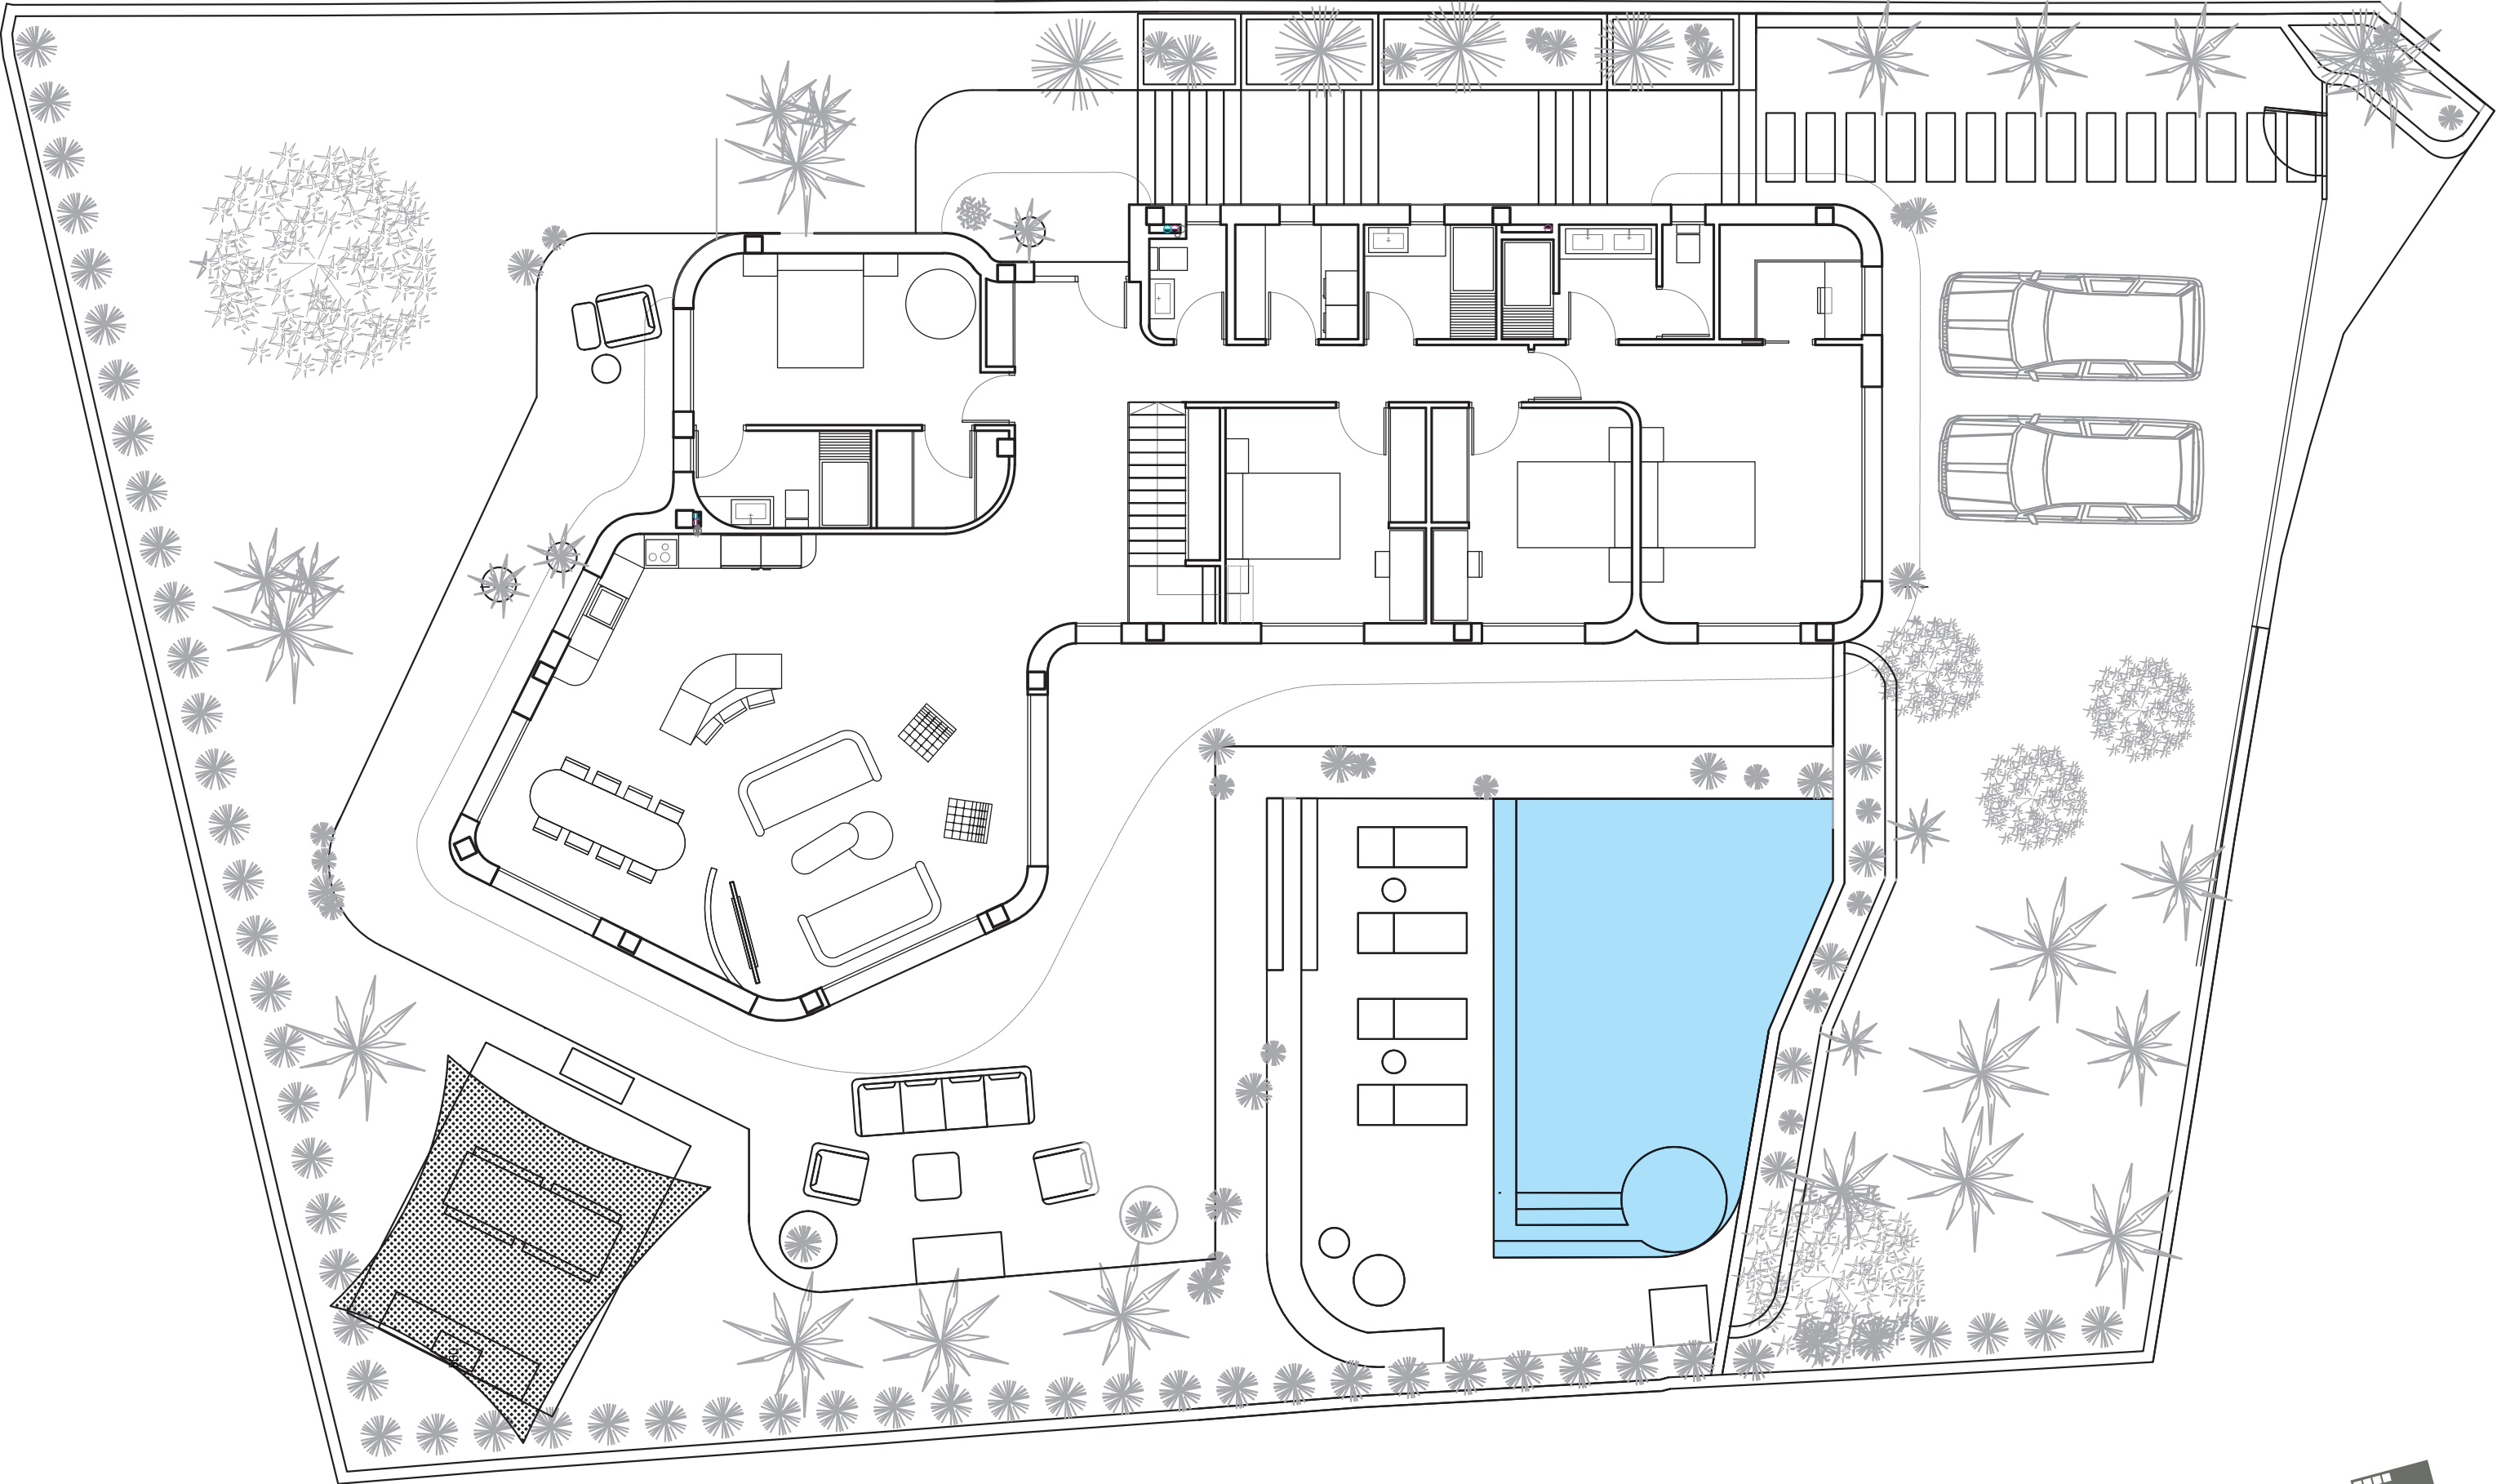


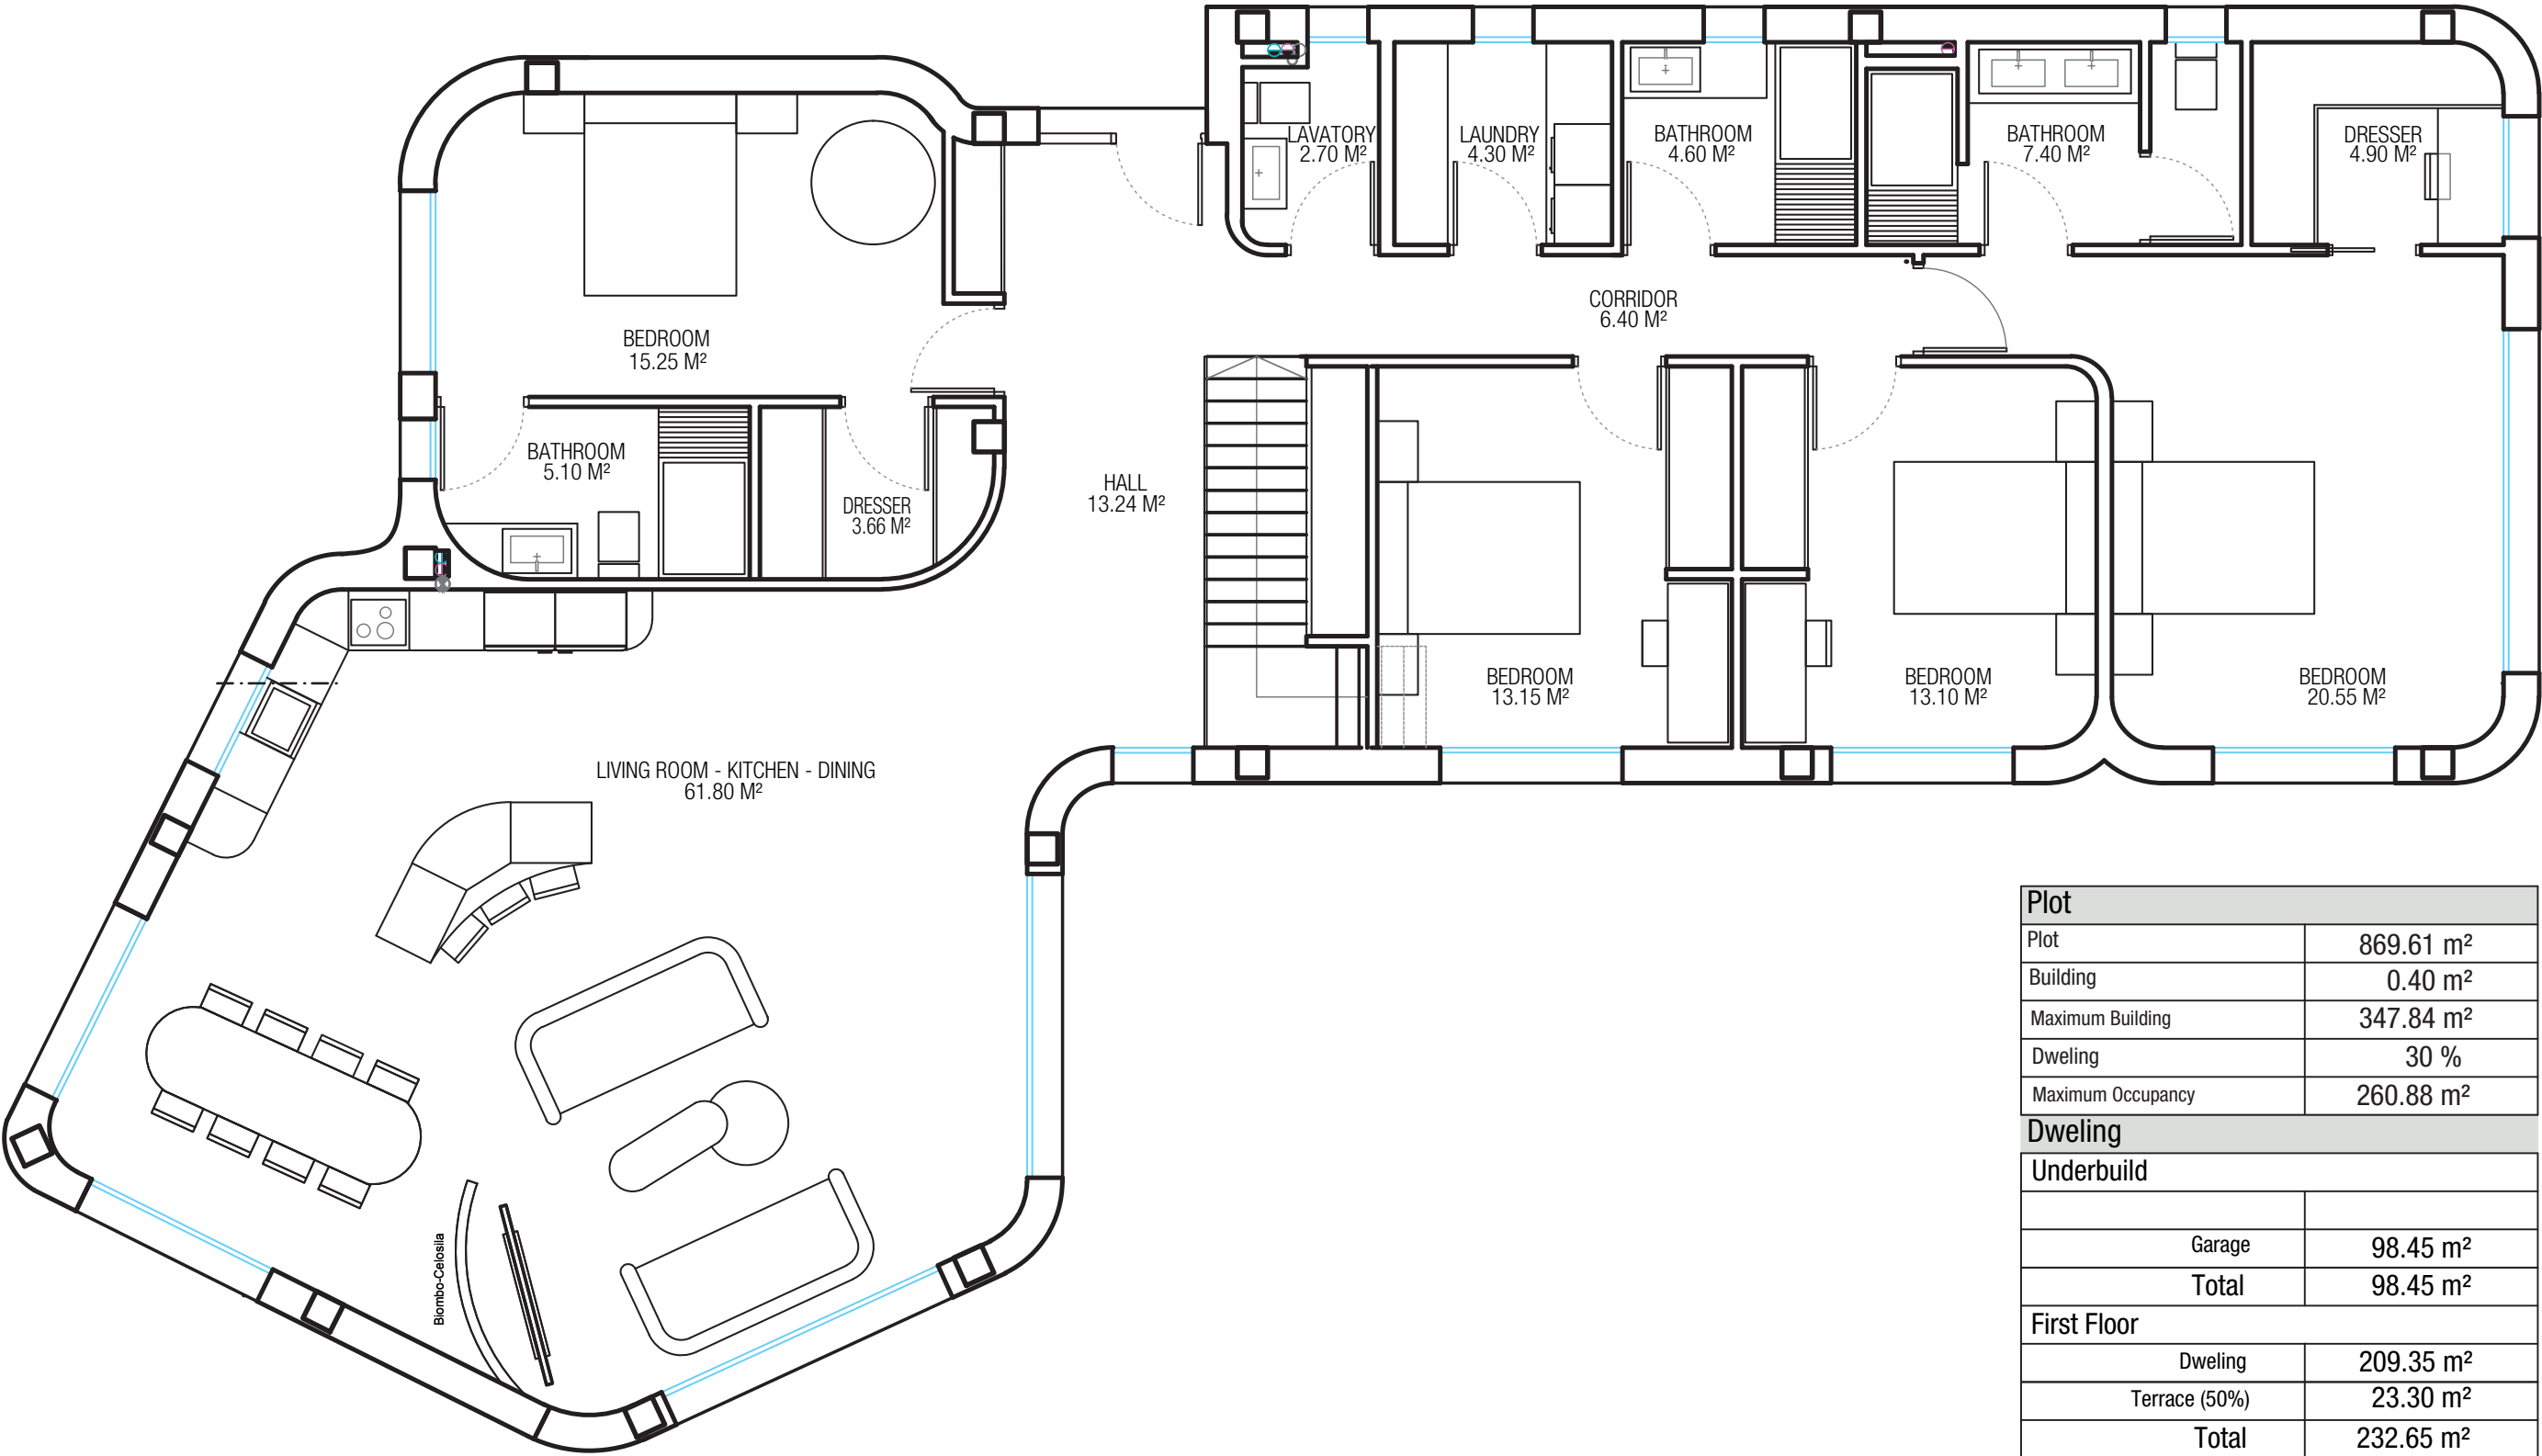

Plot	
Plot	869.61 m²
Building	0.40 m²
Maximum Building	347.84 m²
Dweling	30 %
Maximum Occupancy	260.88 m²
Dweling	
Underbuild	
Garage	98.45 m²
Total	98.45 m²
First Floor	
Dweling	209.35 m²
Terrace (50%)	23.30 m²
Total	232.65 m²
Total Sup. Constructed	331.10 m²
Total Occupancy	260.02 m²

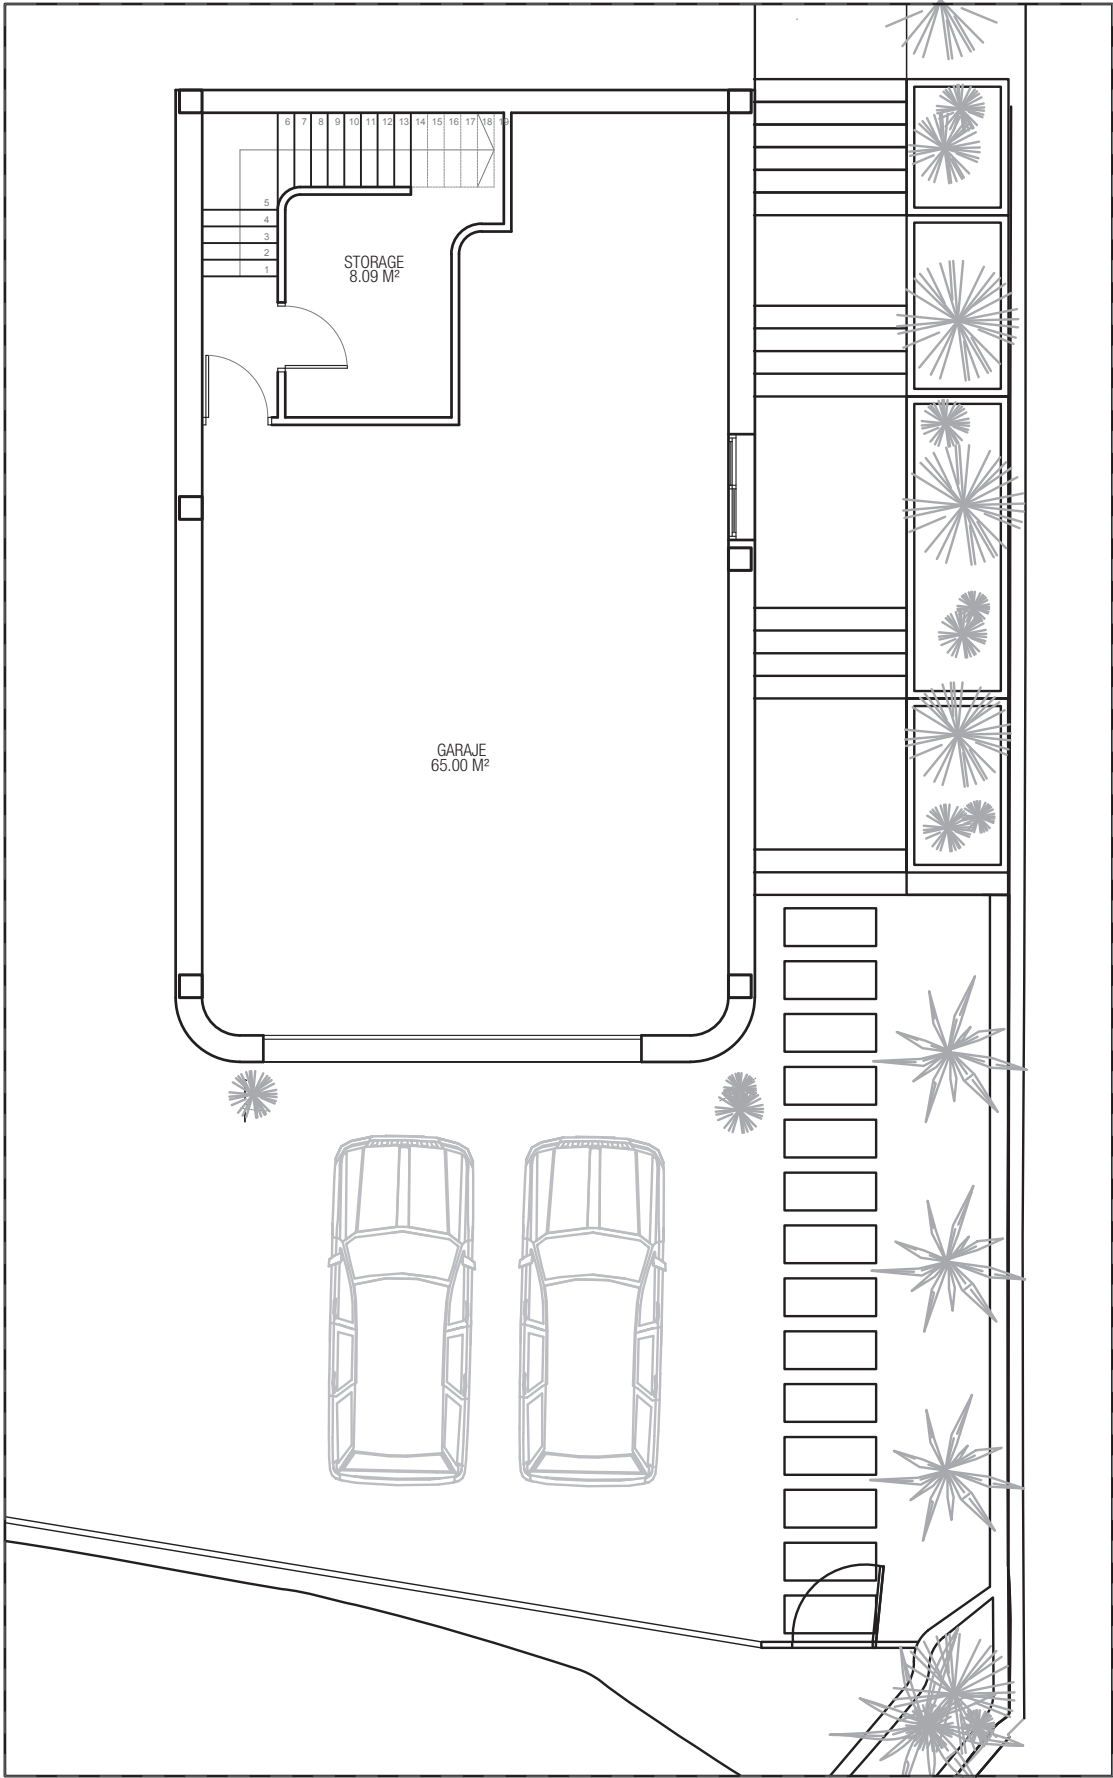

Garage Option 1

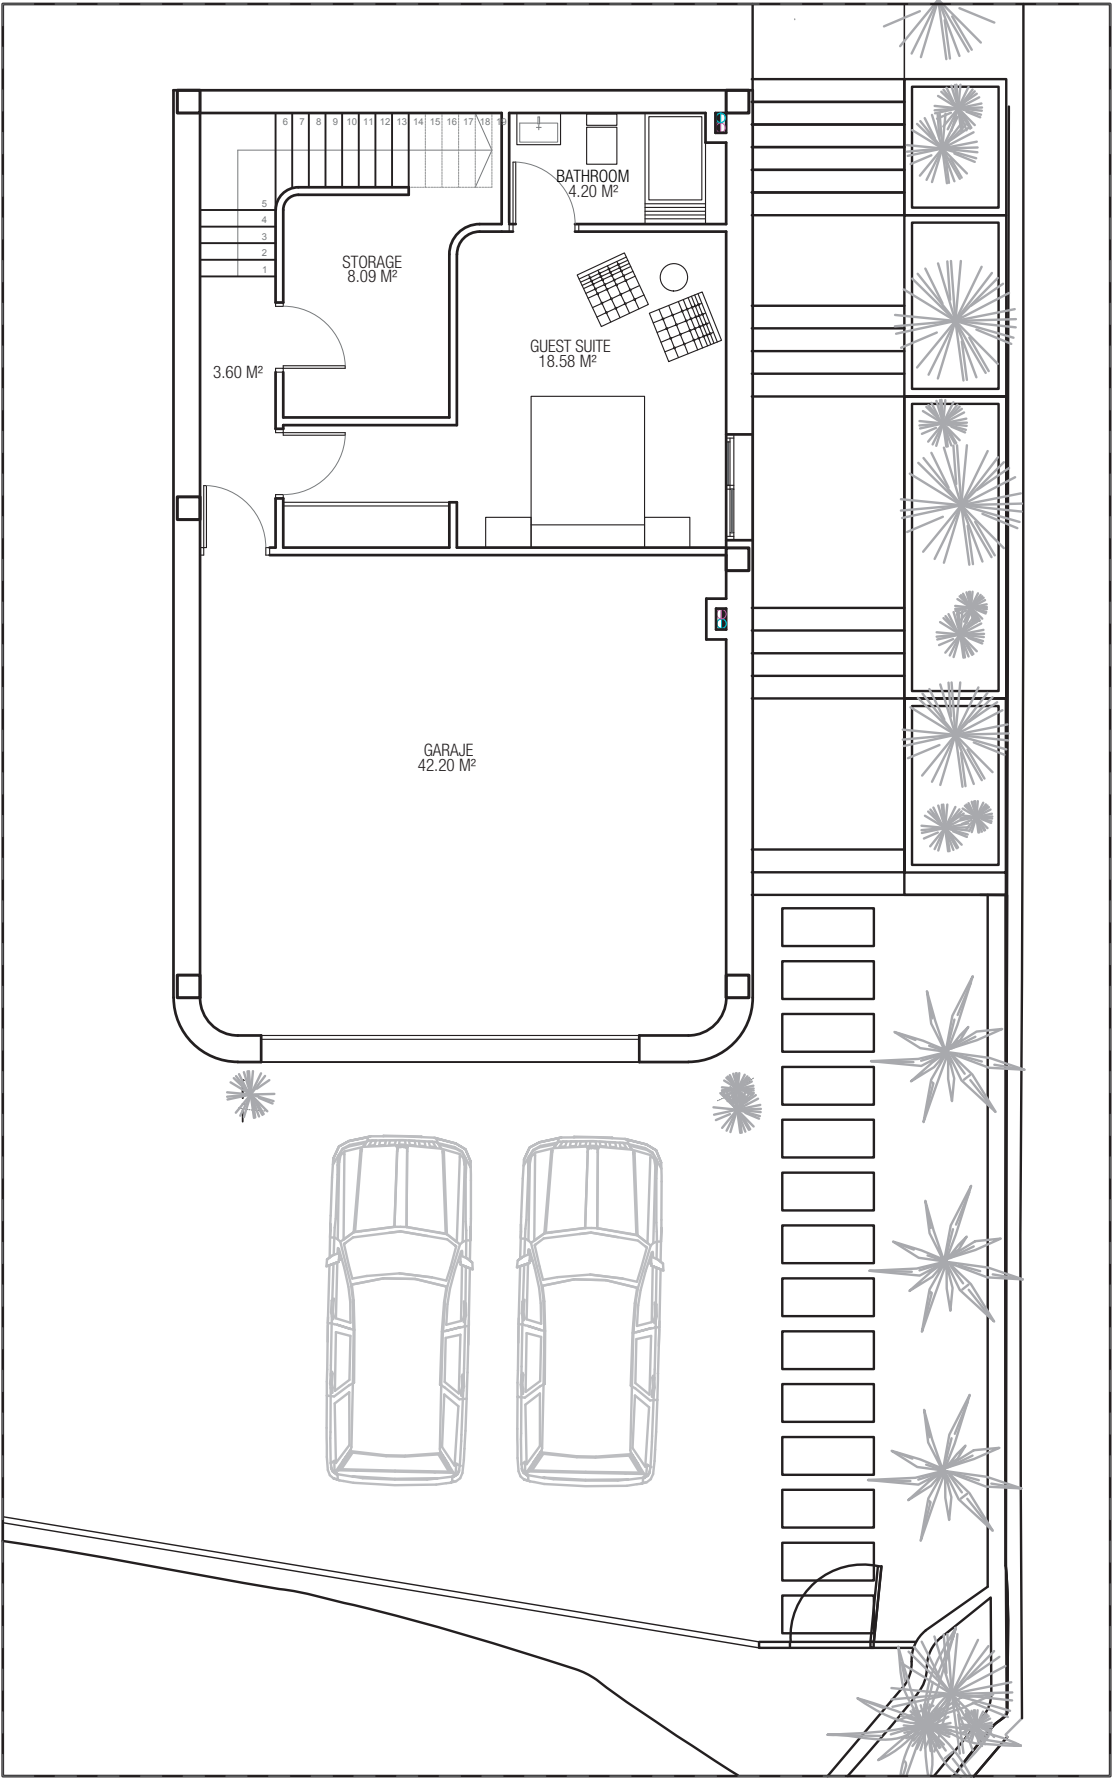

Garage Option 2