


Anlage 1 - 309/9/100-30 -

M 1:100

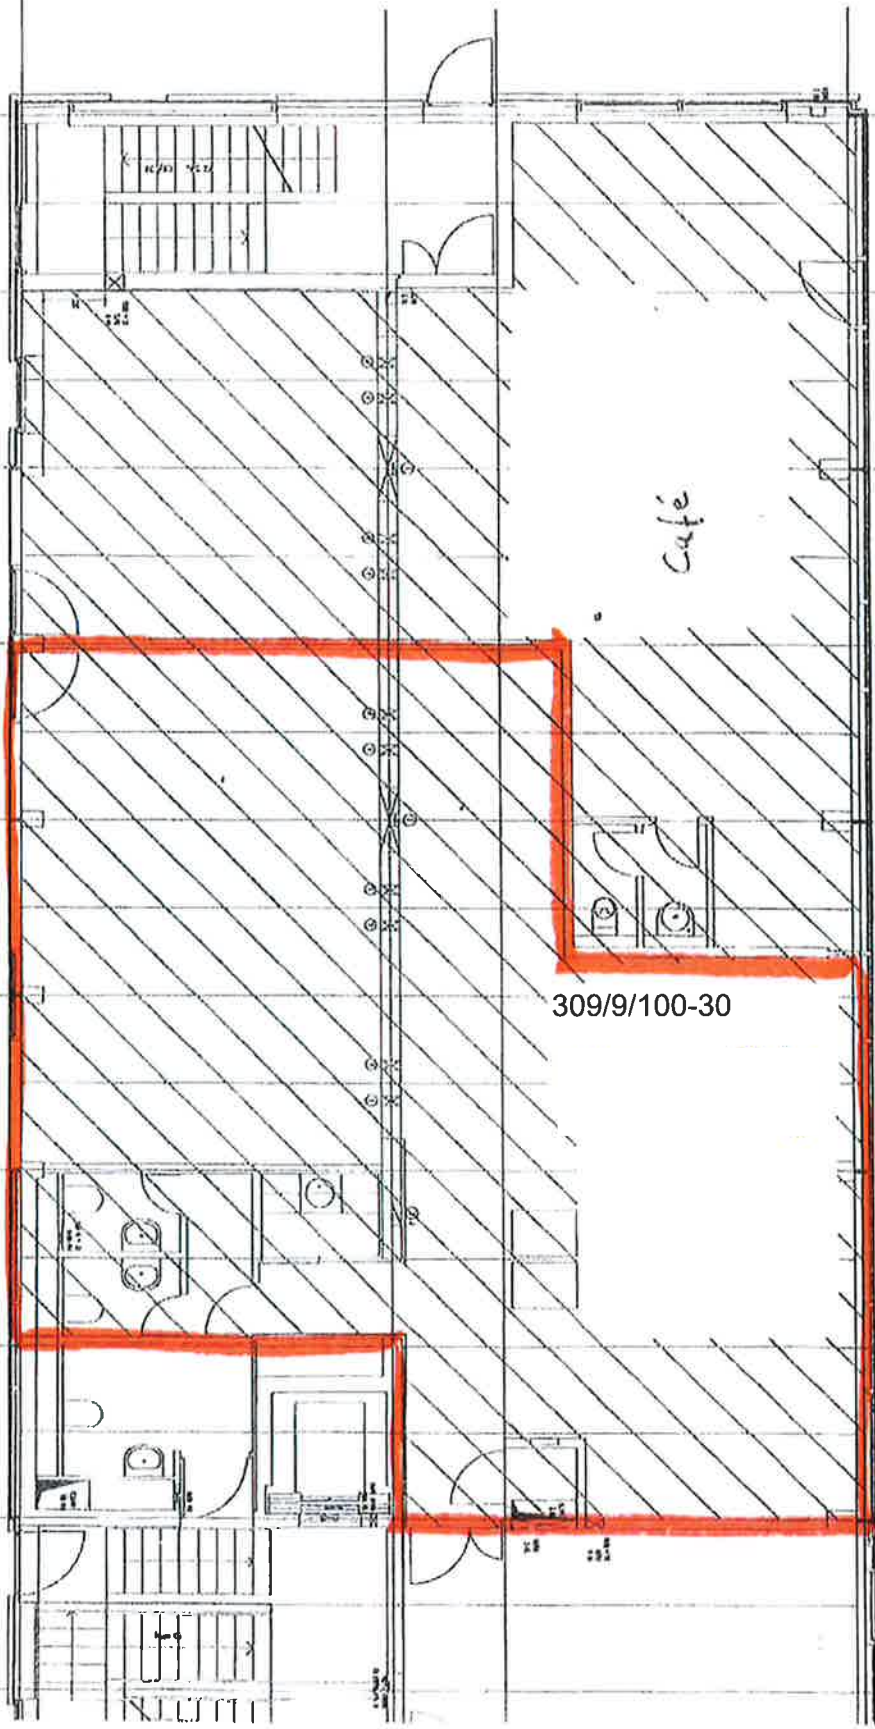

Café

Anlage 1

309/9/100-30