



# OBERGESCHOSS 1:50

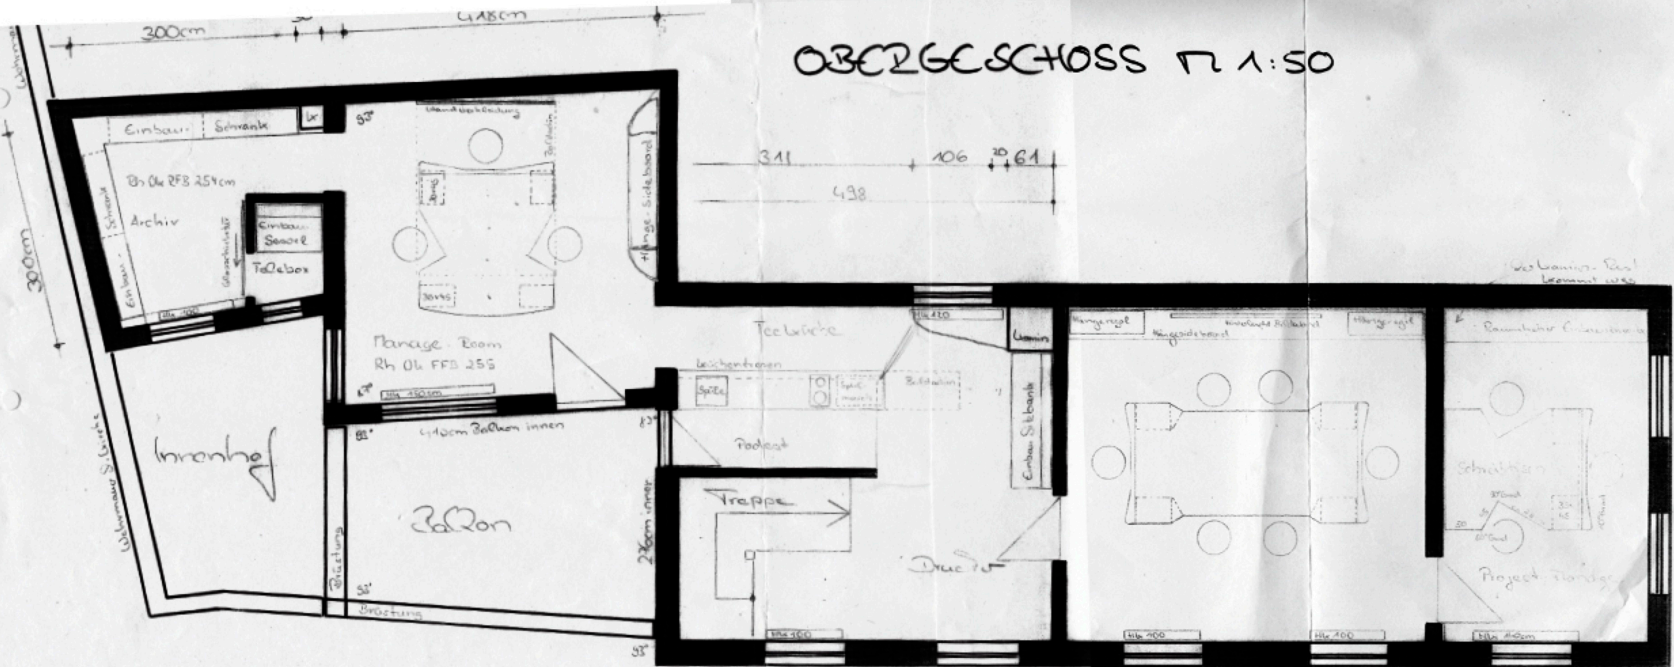

Hauptstrasse  
 455cm  
 69 + 105 + 99 + 105 + 66 + 354  
 24 + 92 + 285

# ERDGESCHOSS 1:50

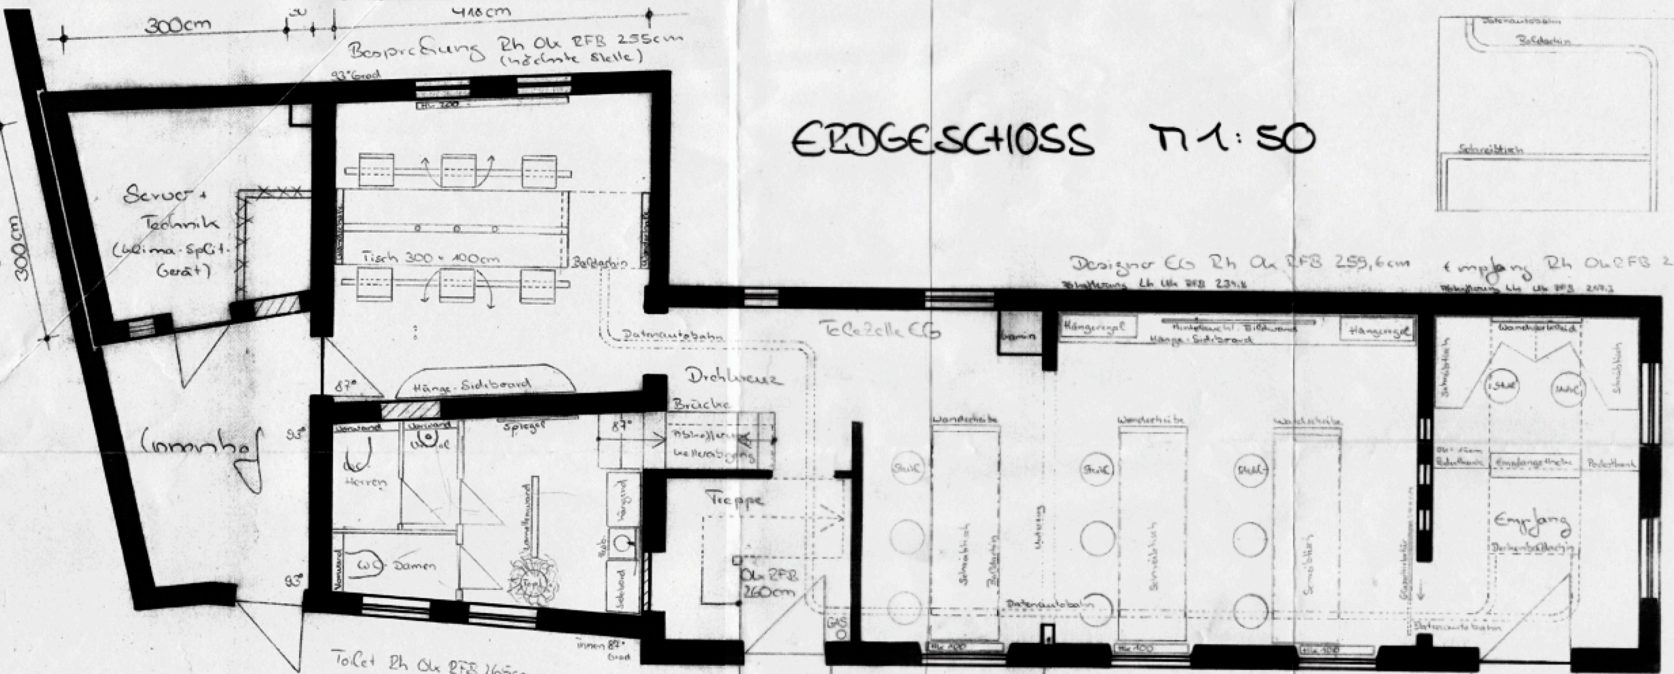

8. Lücke  
 160cm  
 41 + 63 + 50 + 63 + 136cm  
 415cm