


# Grundriss Laden 0010 & 0011

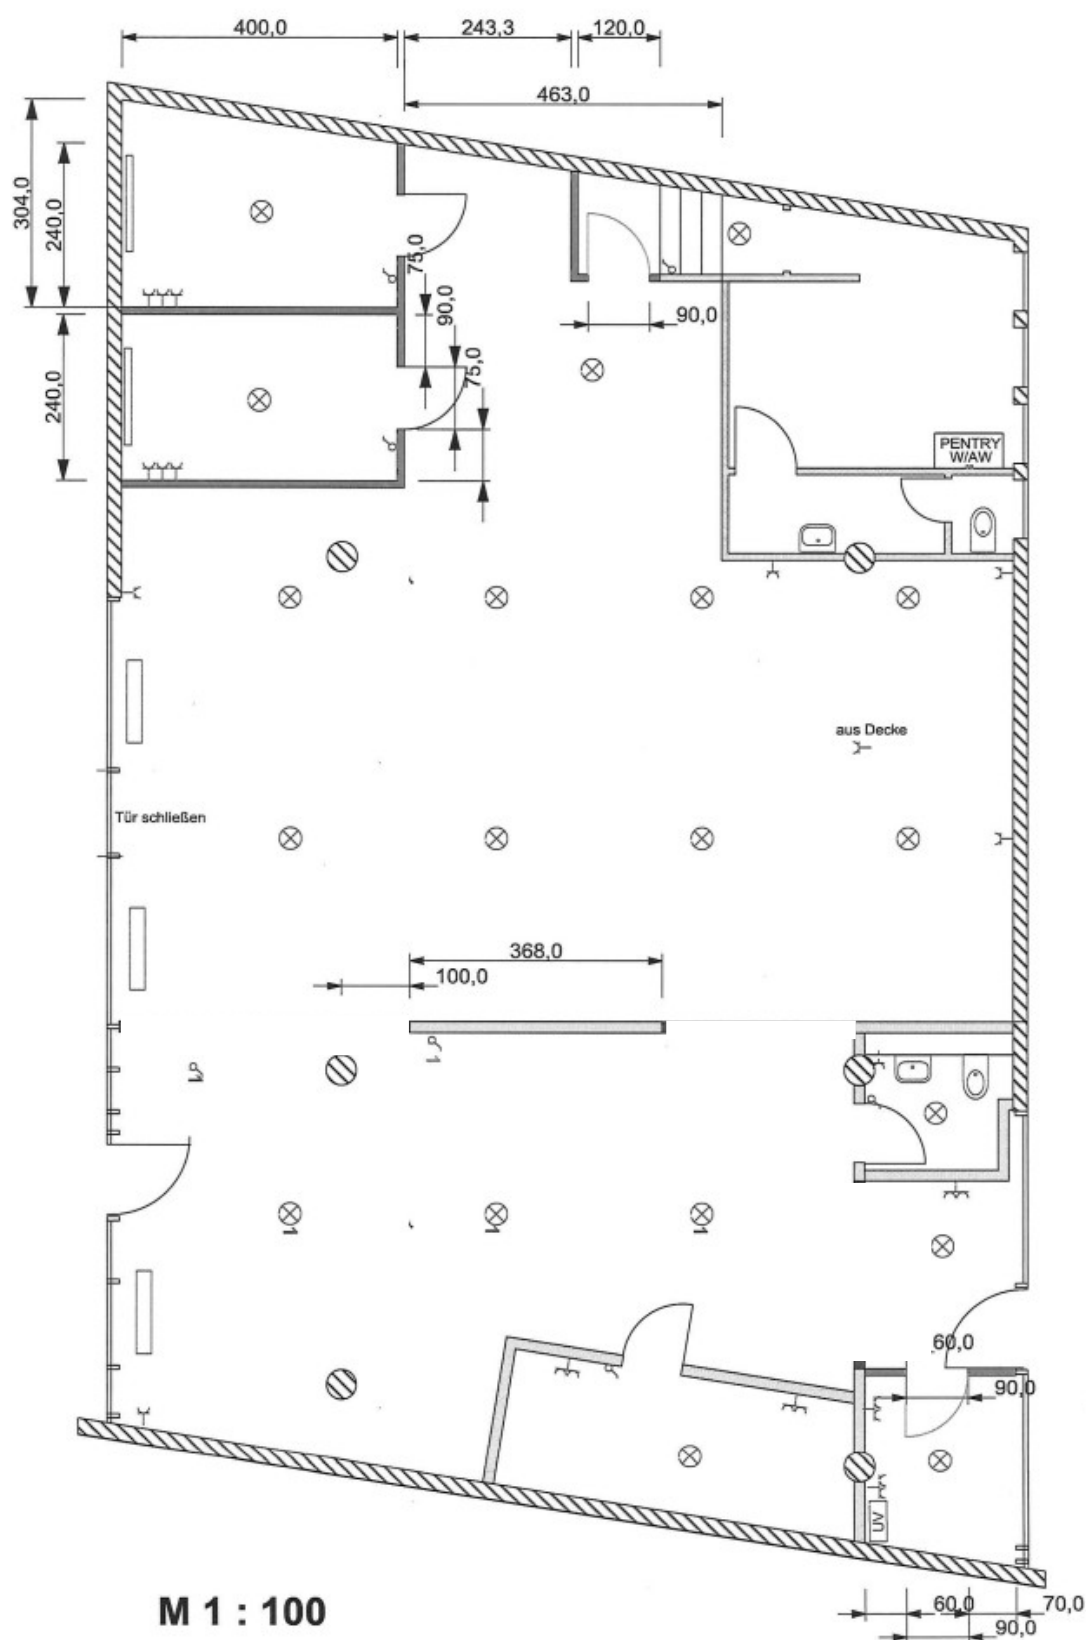

M 1 : 100