



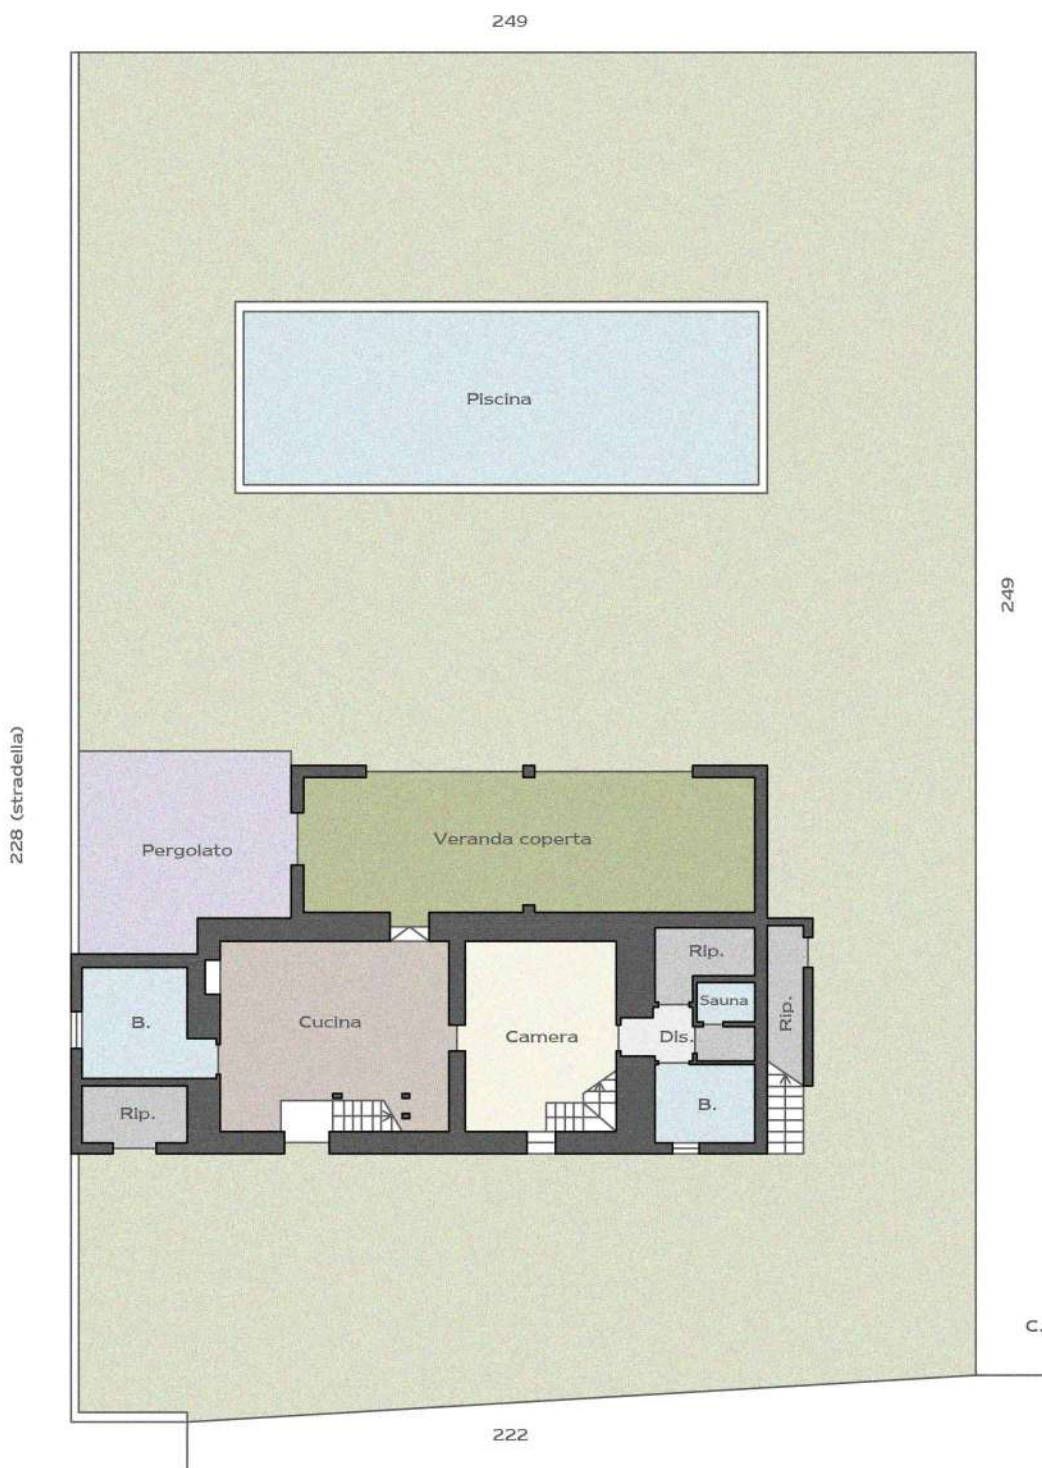

Pianta piano soppalco

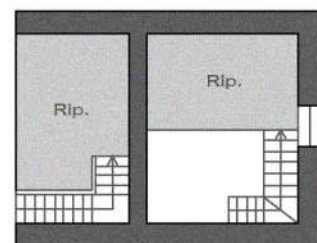

C.da San Giovanni s.n.c.

5 m

