



R 364273

H 5500167

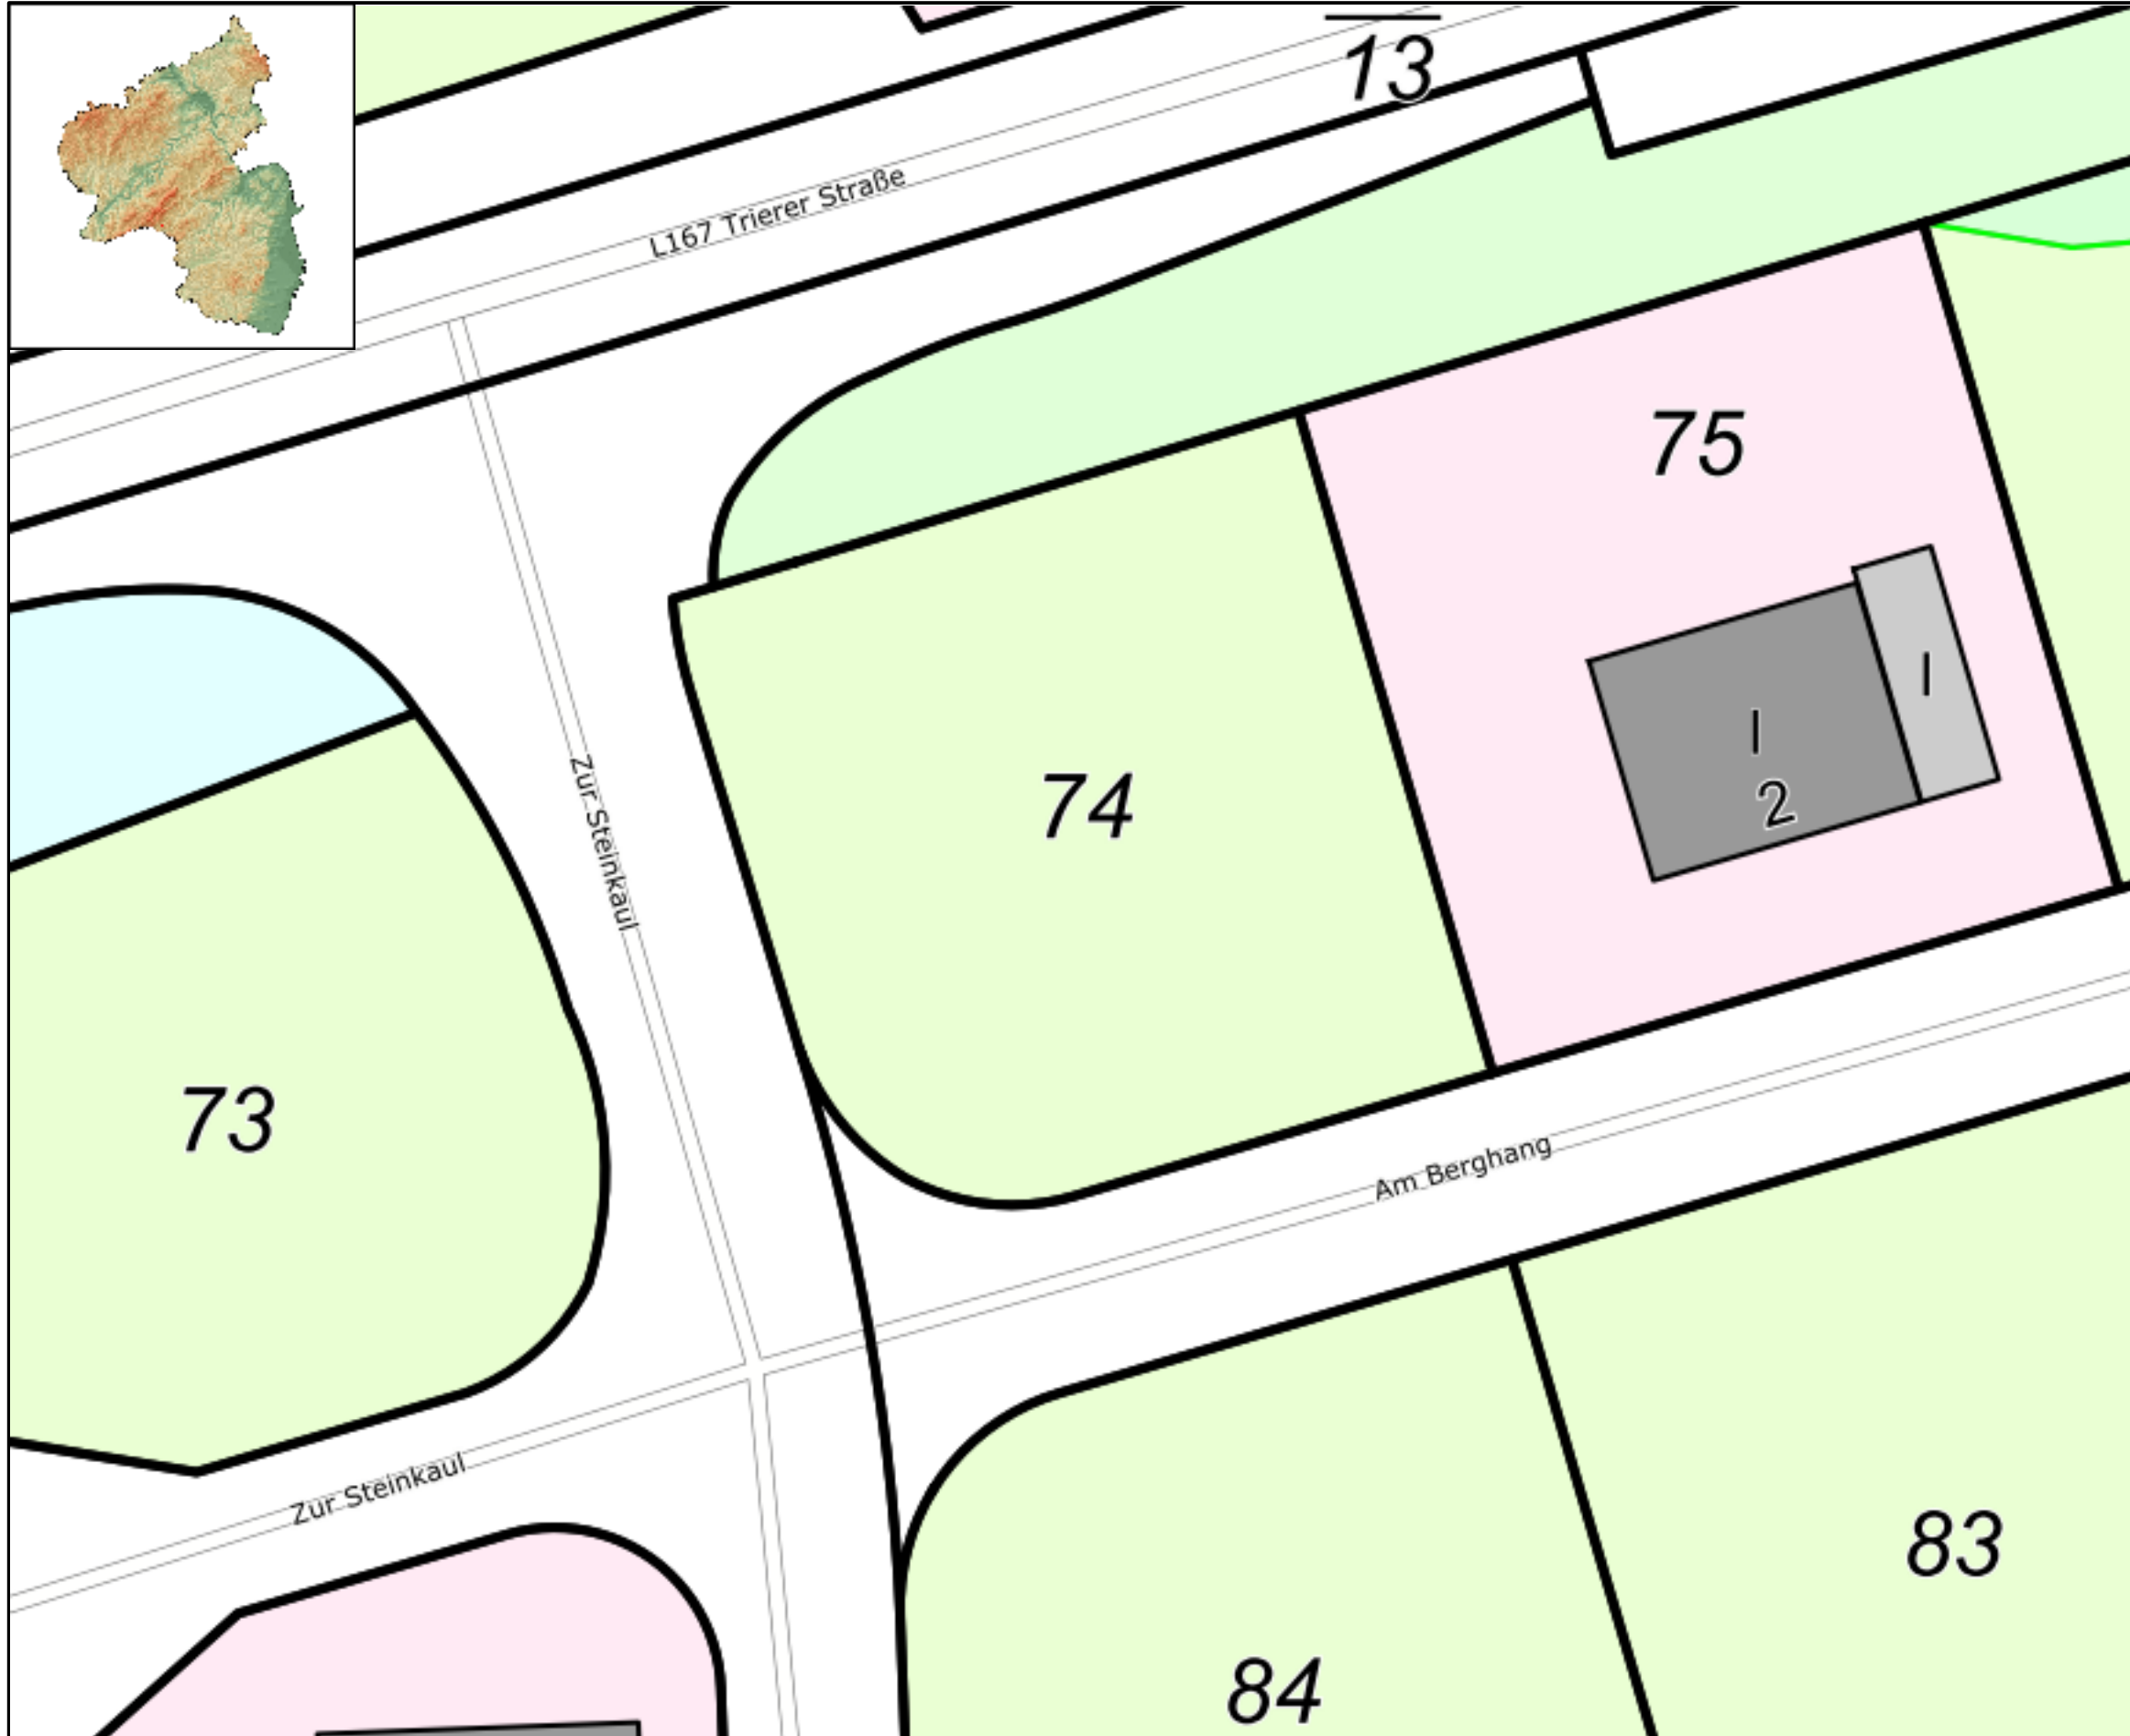

Datum: 2.6.2022

Maßstab: 1 : 250

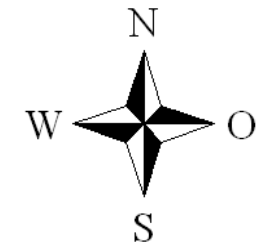

Notiz

Zur Steinkaul 2
Brücken
Flur 15
Flurstück 74

H 5500105

R 364197