


Luis Jattas

1:100

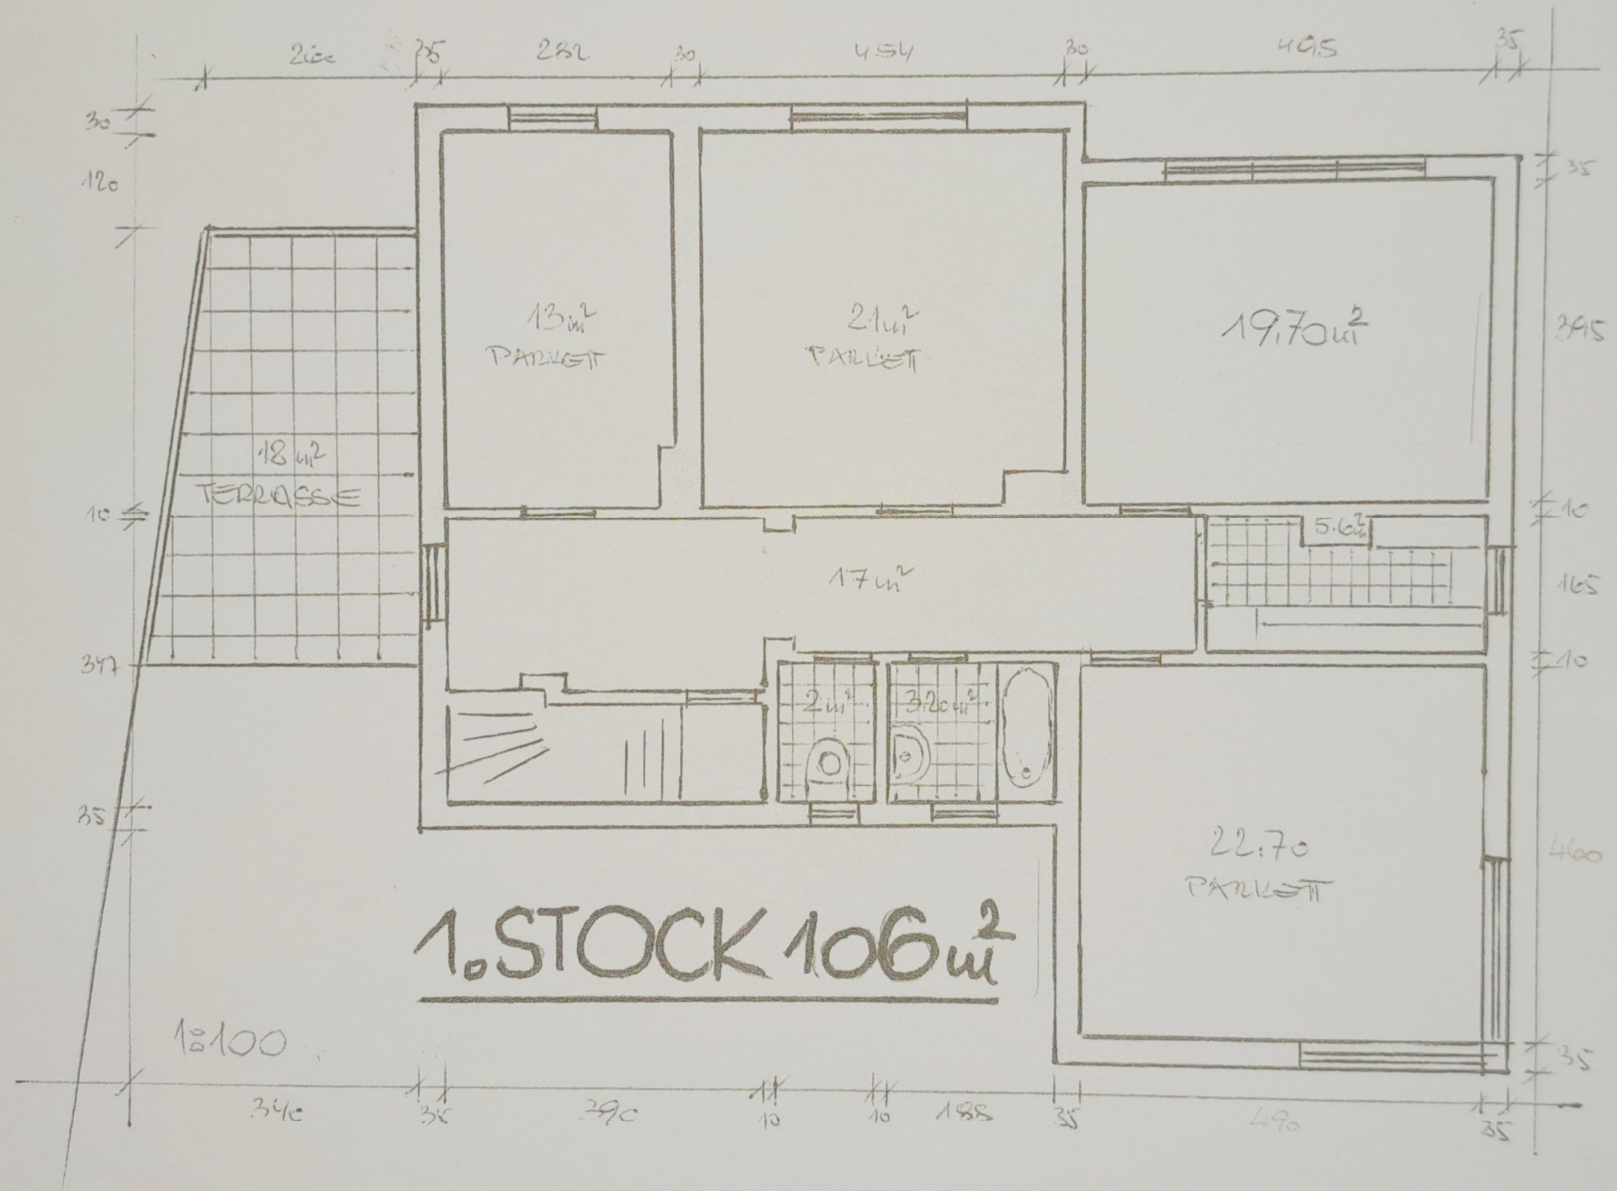

1. STOCK 106 m²

