


Wohnung Nr. 3, Erdgeschoss rechts

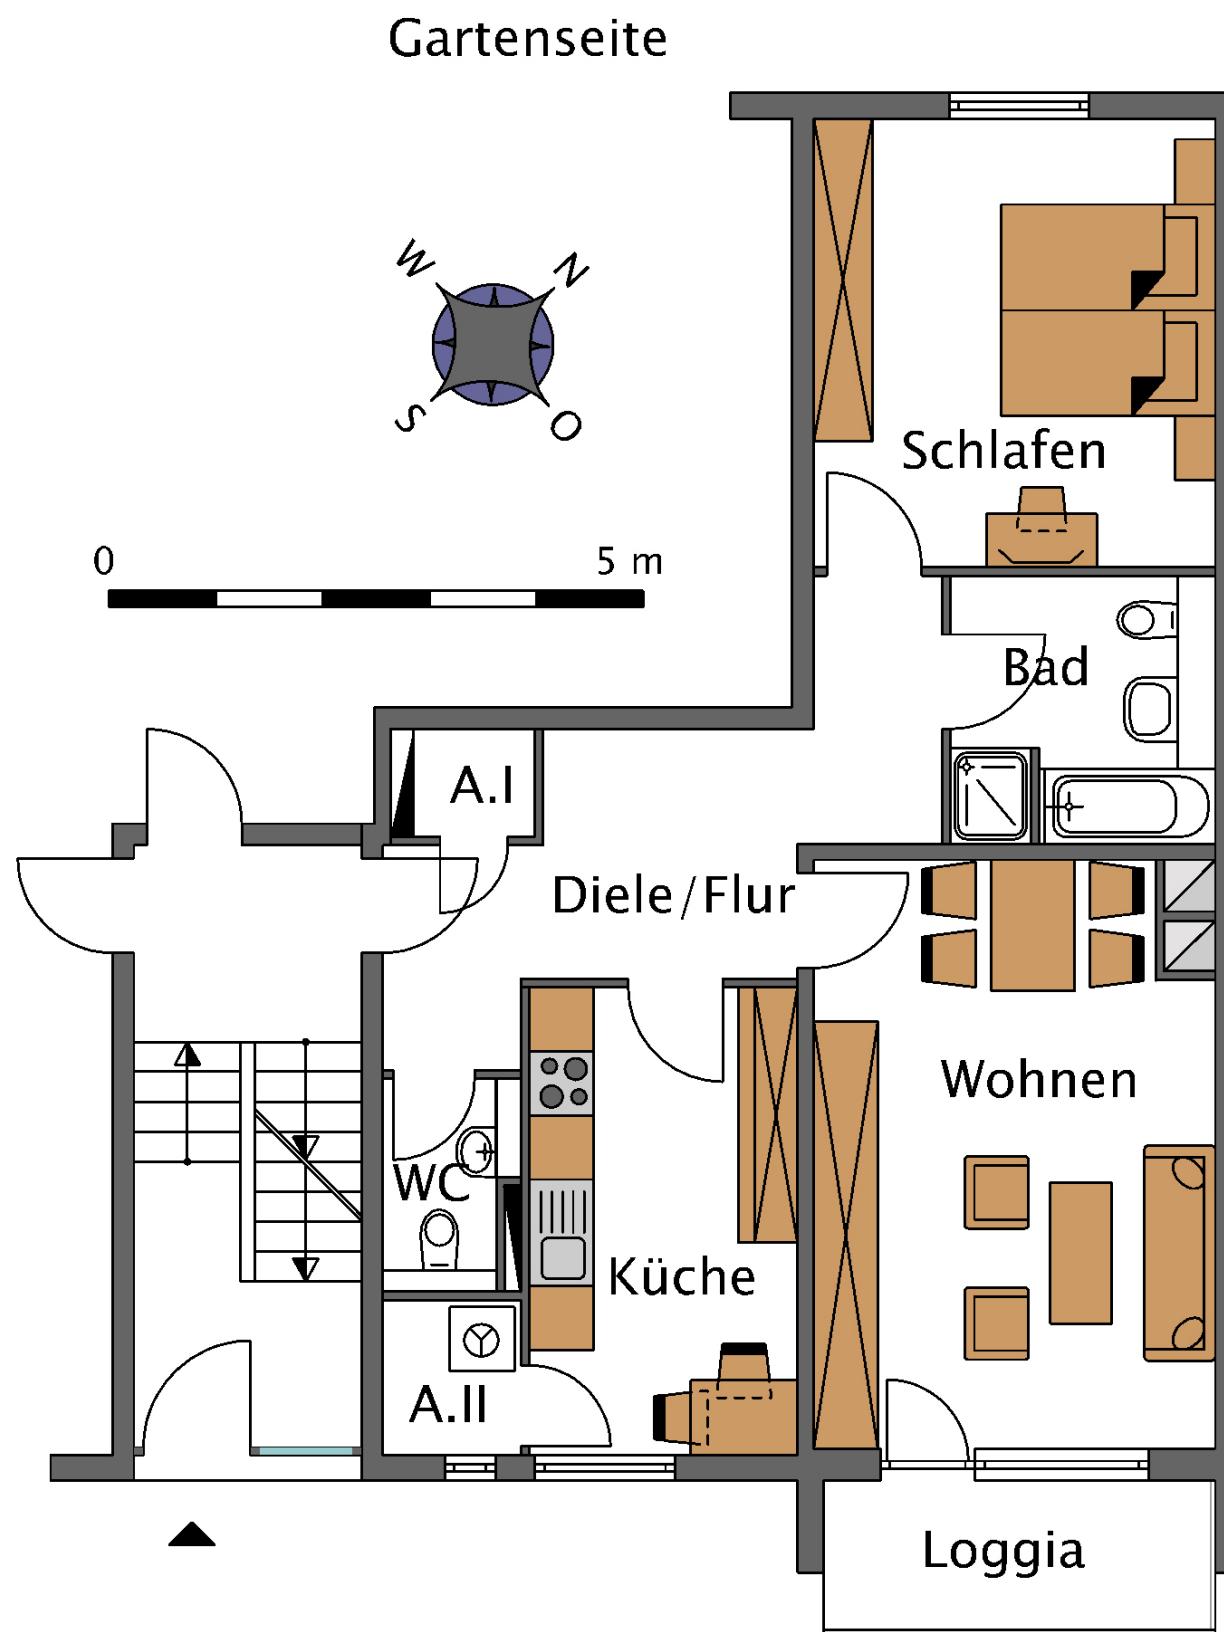

Berechnung der Wohnfläche 560035, Nr. 3, EG rechts

Wohnen	$3,76 \times 5,51$	=	$20,09 \text{ m}^2$
Schlafen	$3,76 \times 4,20$	=	$15,79 \text{ m}^2$
Küche	$2,51 \times 4,38$	=	$10,99 \text{ m}^2$
Bad	$0,70 \times 0,35 + 2,51 \times 1,30 + 1,61 \times 0,83 + 0,90 \times 0,75$	=	$5,52 \text{ m}^2$
WC	$1,79 \times 1,06$	=	$1,90 \text{ m}^2$
Diele/ Flur	$1,43 \times 1,20 + 3,73 \times 1,08 + 3,88 \times 1,25 + 1,29 \times 0,86$	=	$11,70 \text{ m}^2$
Garderobe	$1,29 \times 1,01 + 1,14 \times 0,08$	=	$1,39 \text{ m}^2$
Abstellraum I	$1,31 \times 1,01$	=	$1,14 \text{ m}^2$
Abstellraum II	$1,45 \times 1,29$	=	$1,87 \text{ m}^2$
Loggia	$3,67 \times 1,40 \times 0,5$	=	<u>$2,57 \text{ m}^2$</u>
			<u>$72,96 \text{ m}^2$</u>