


Grundriss OG

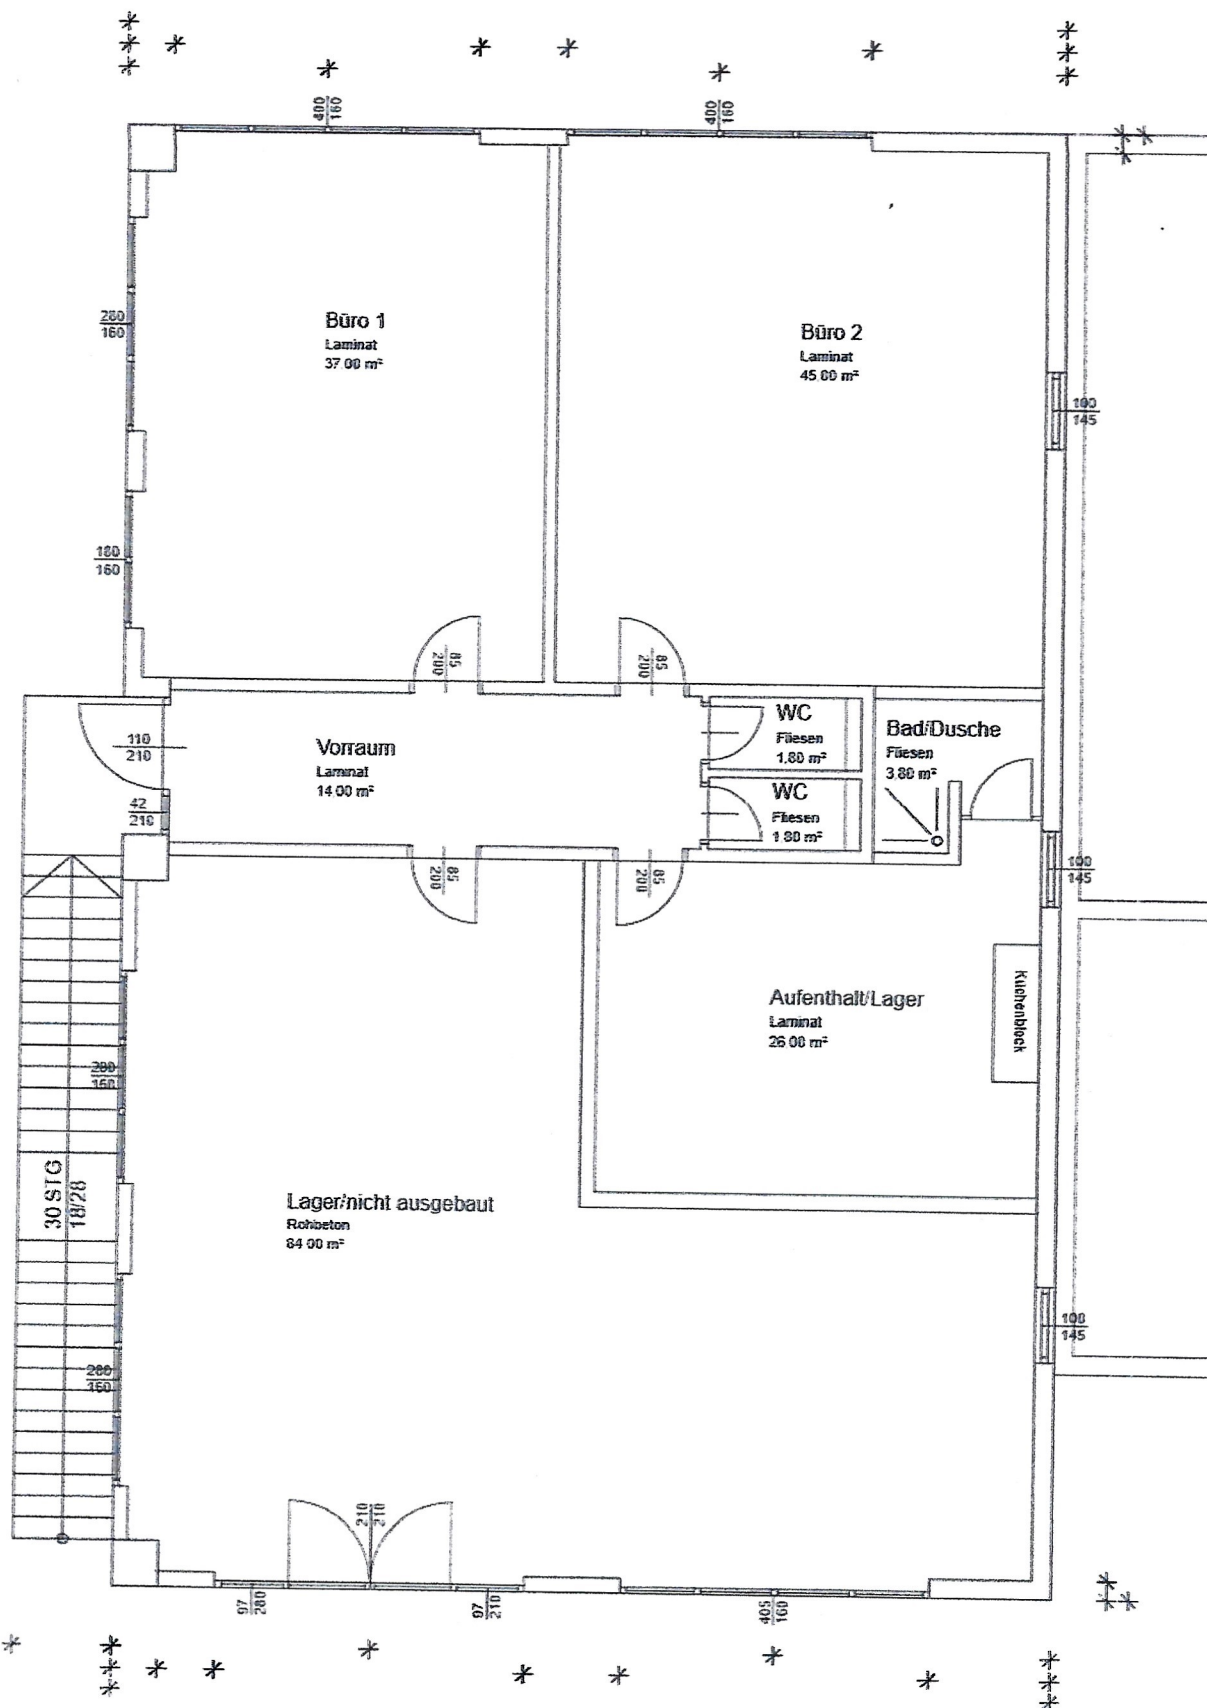

09.12.2021
M 1:100