




Grundriss KG M 1:100

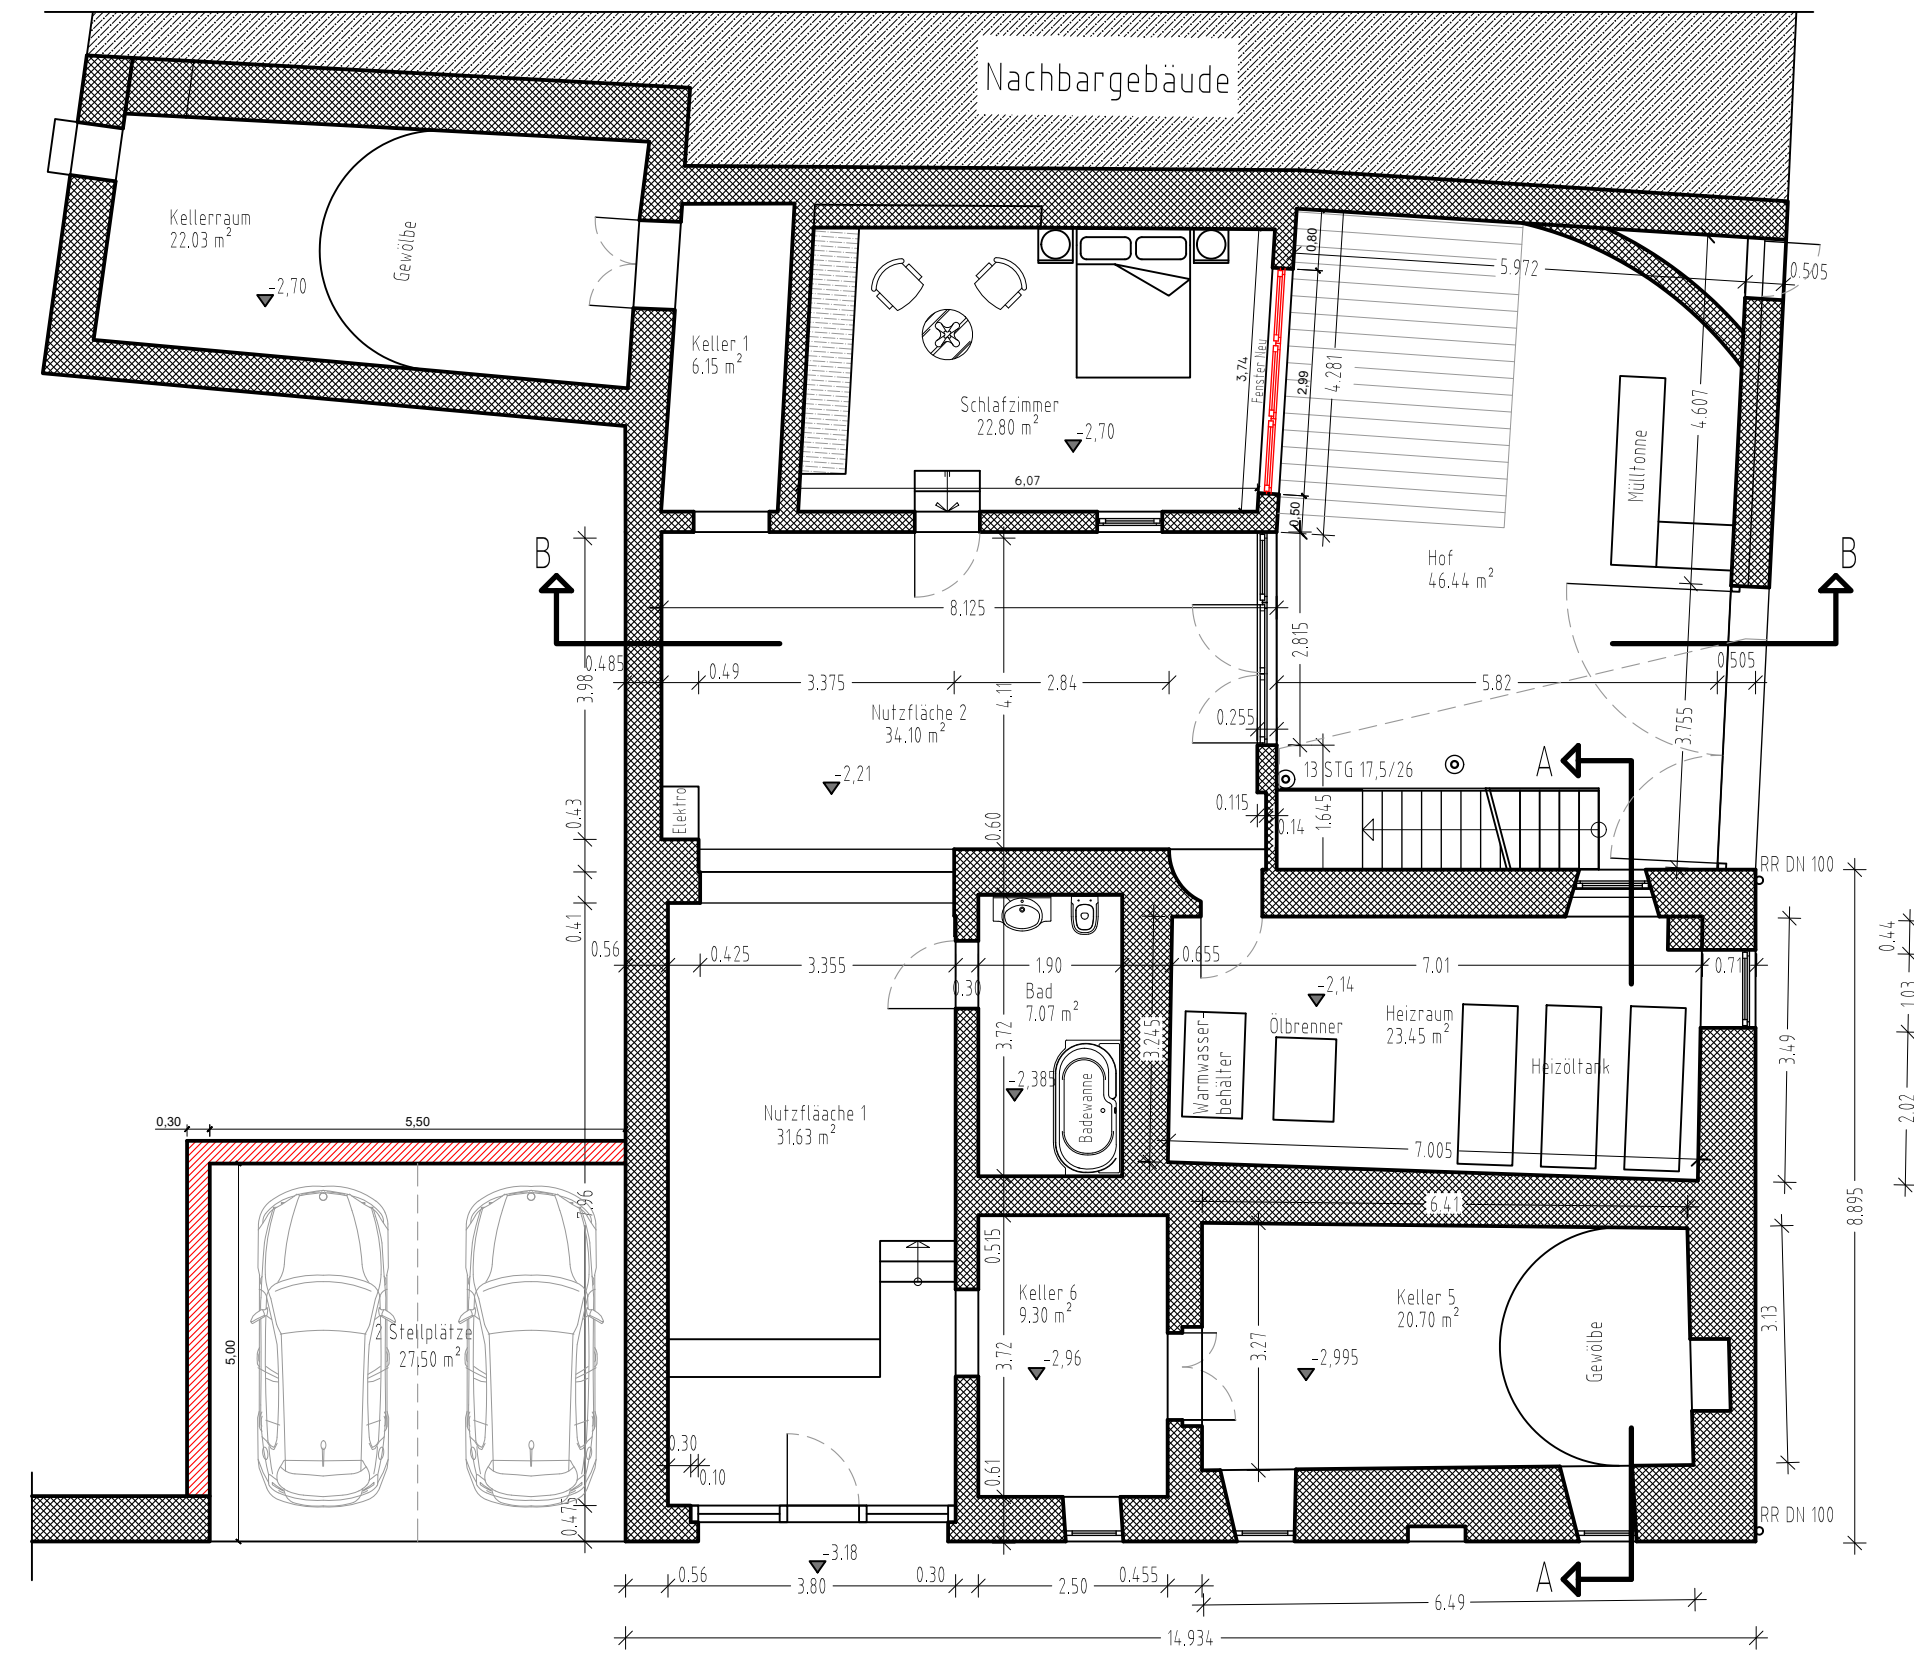


Grundriss EG M 1:100

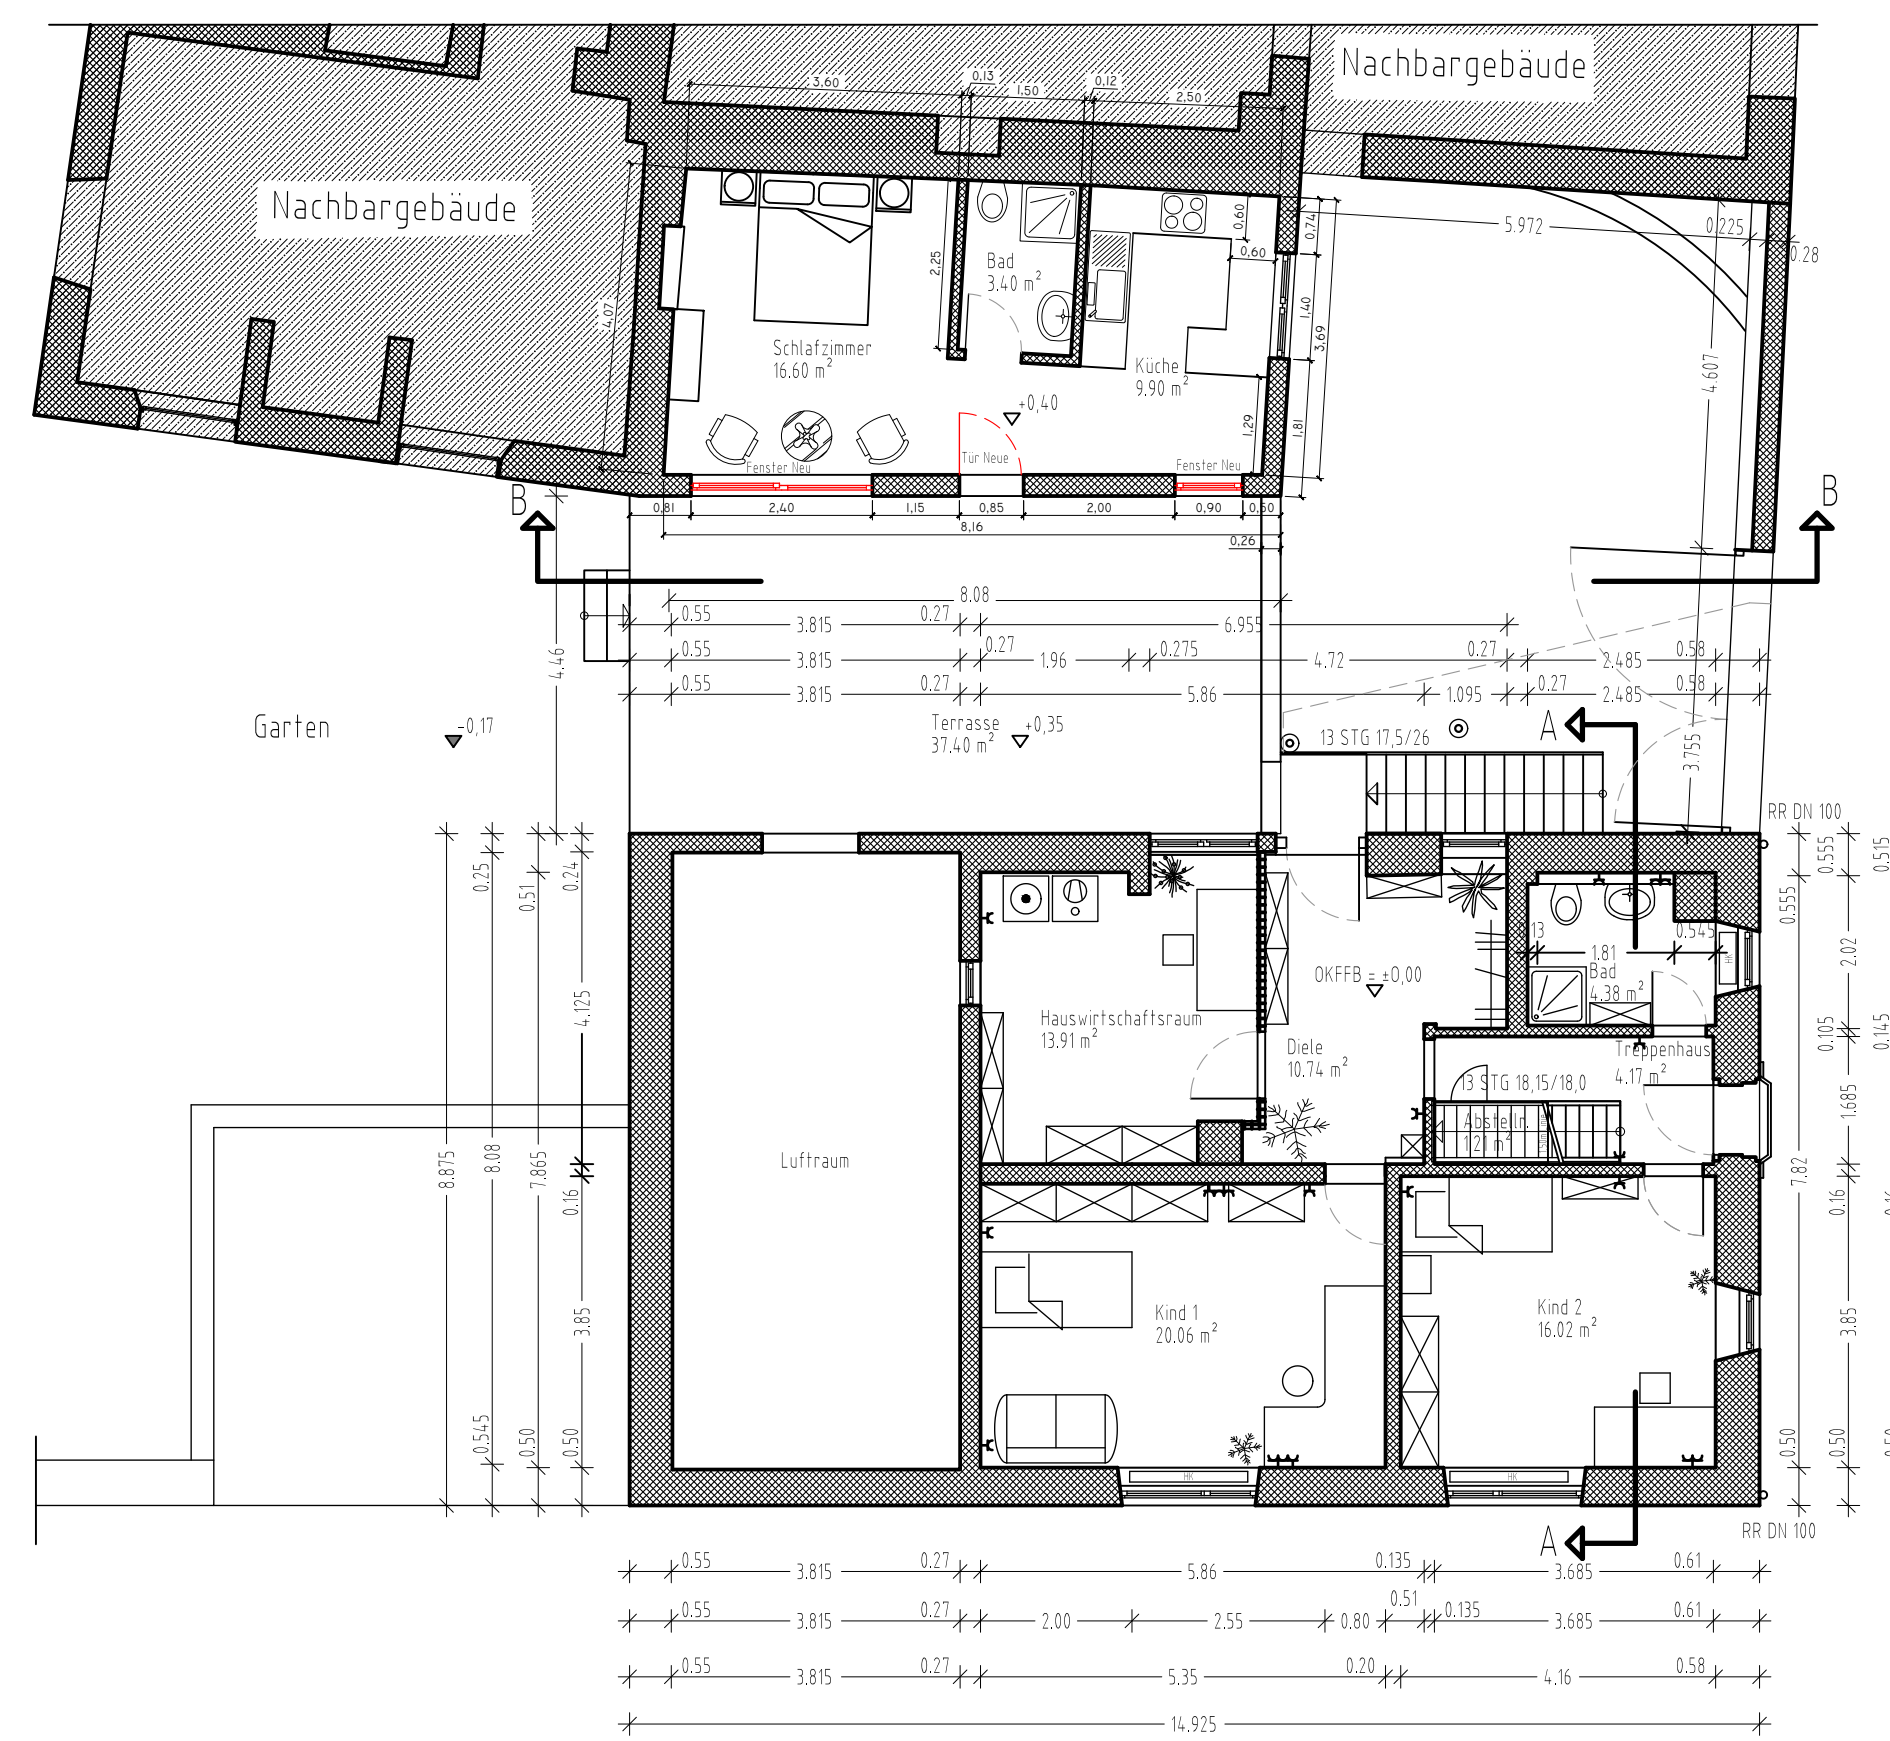

Grundriss OG M 1:100

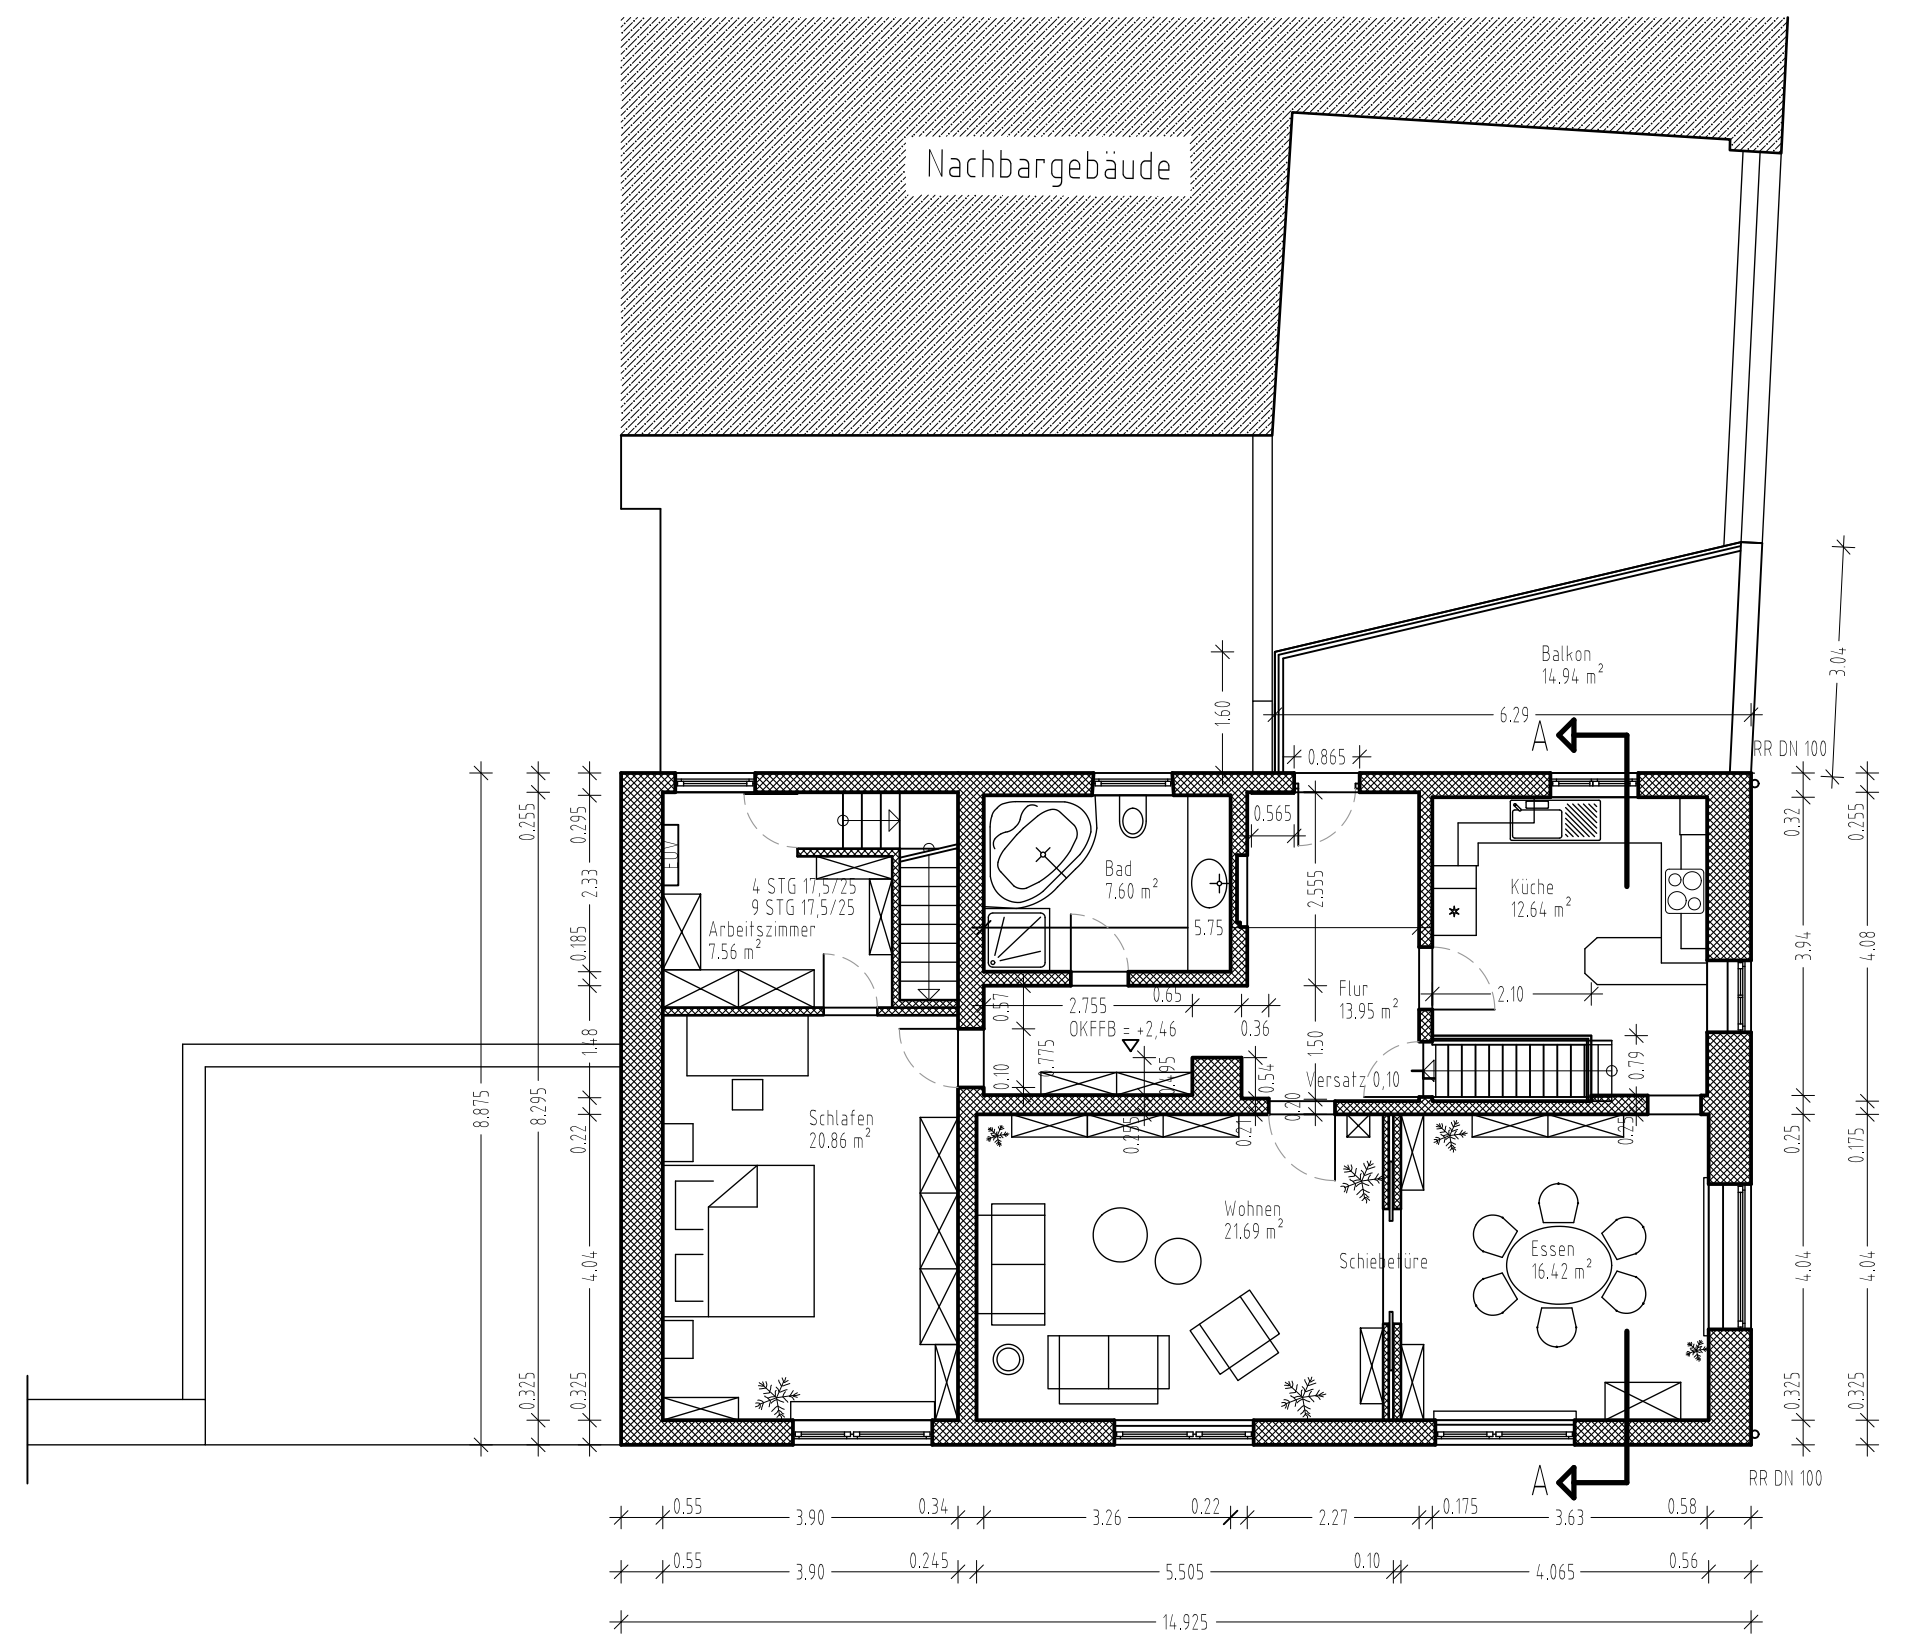

Grundriss DG M 1:100

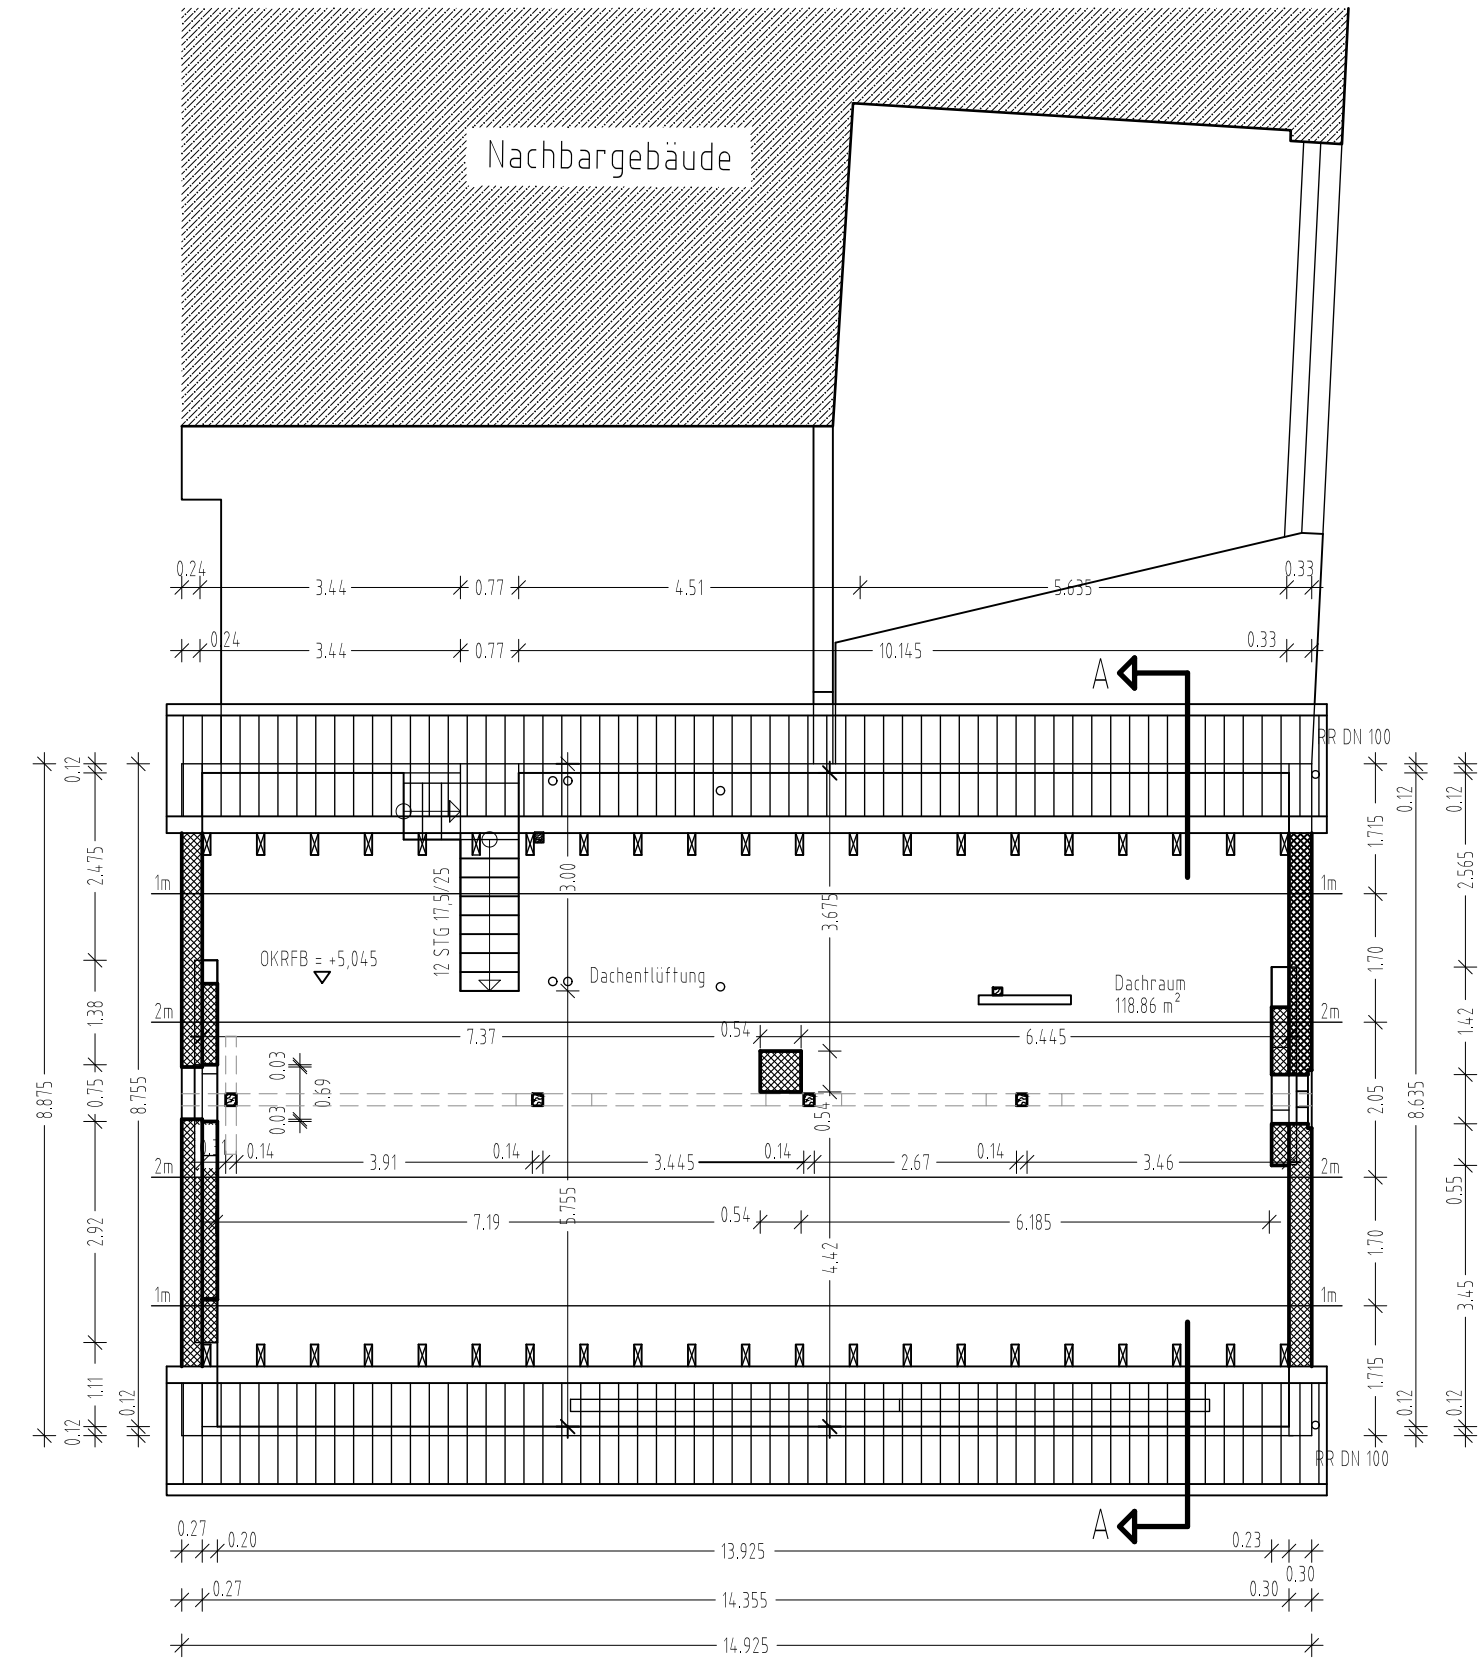

LEGENDE:

- Bestand
- Neu

