
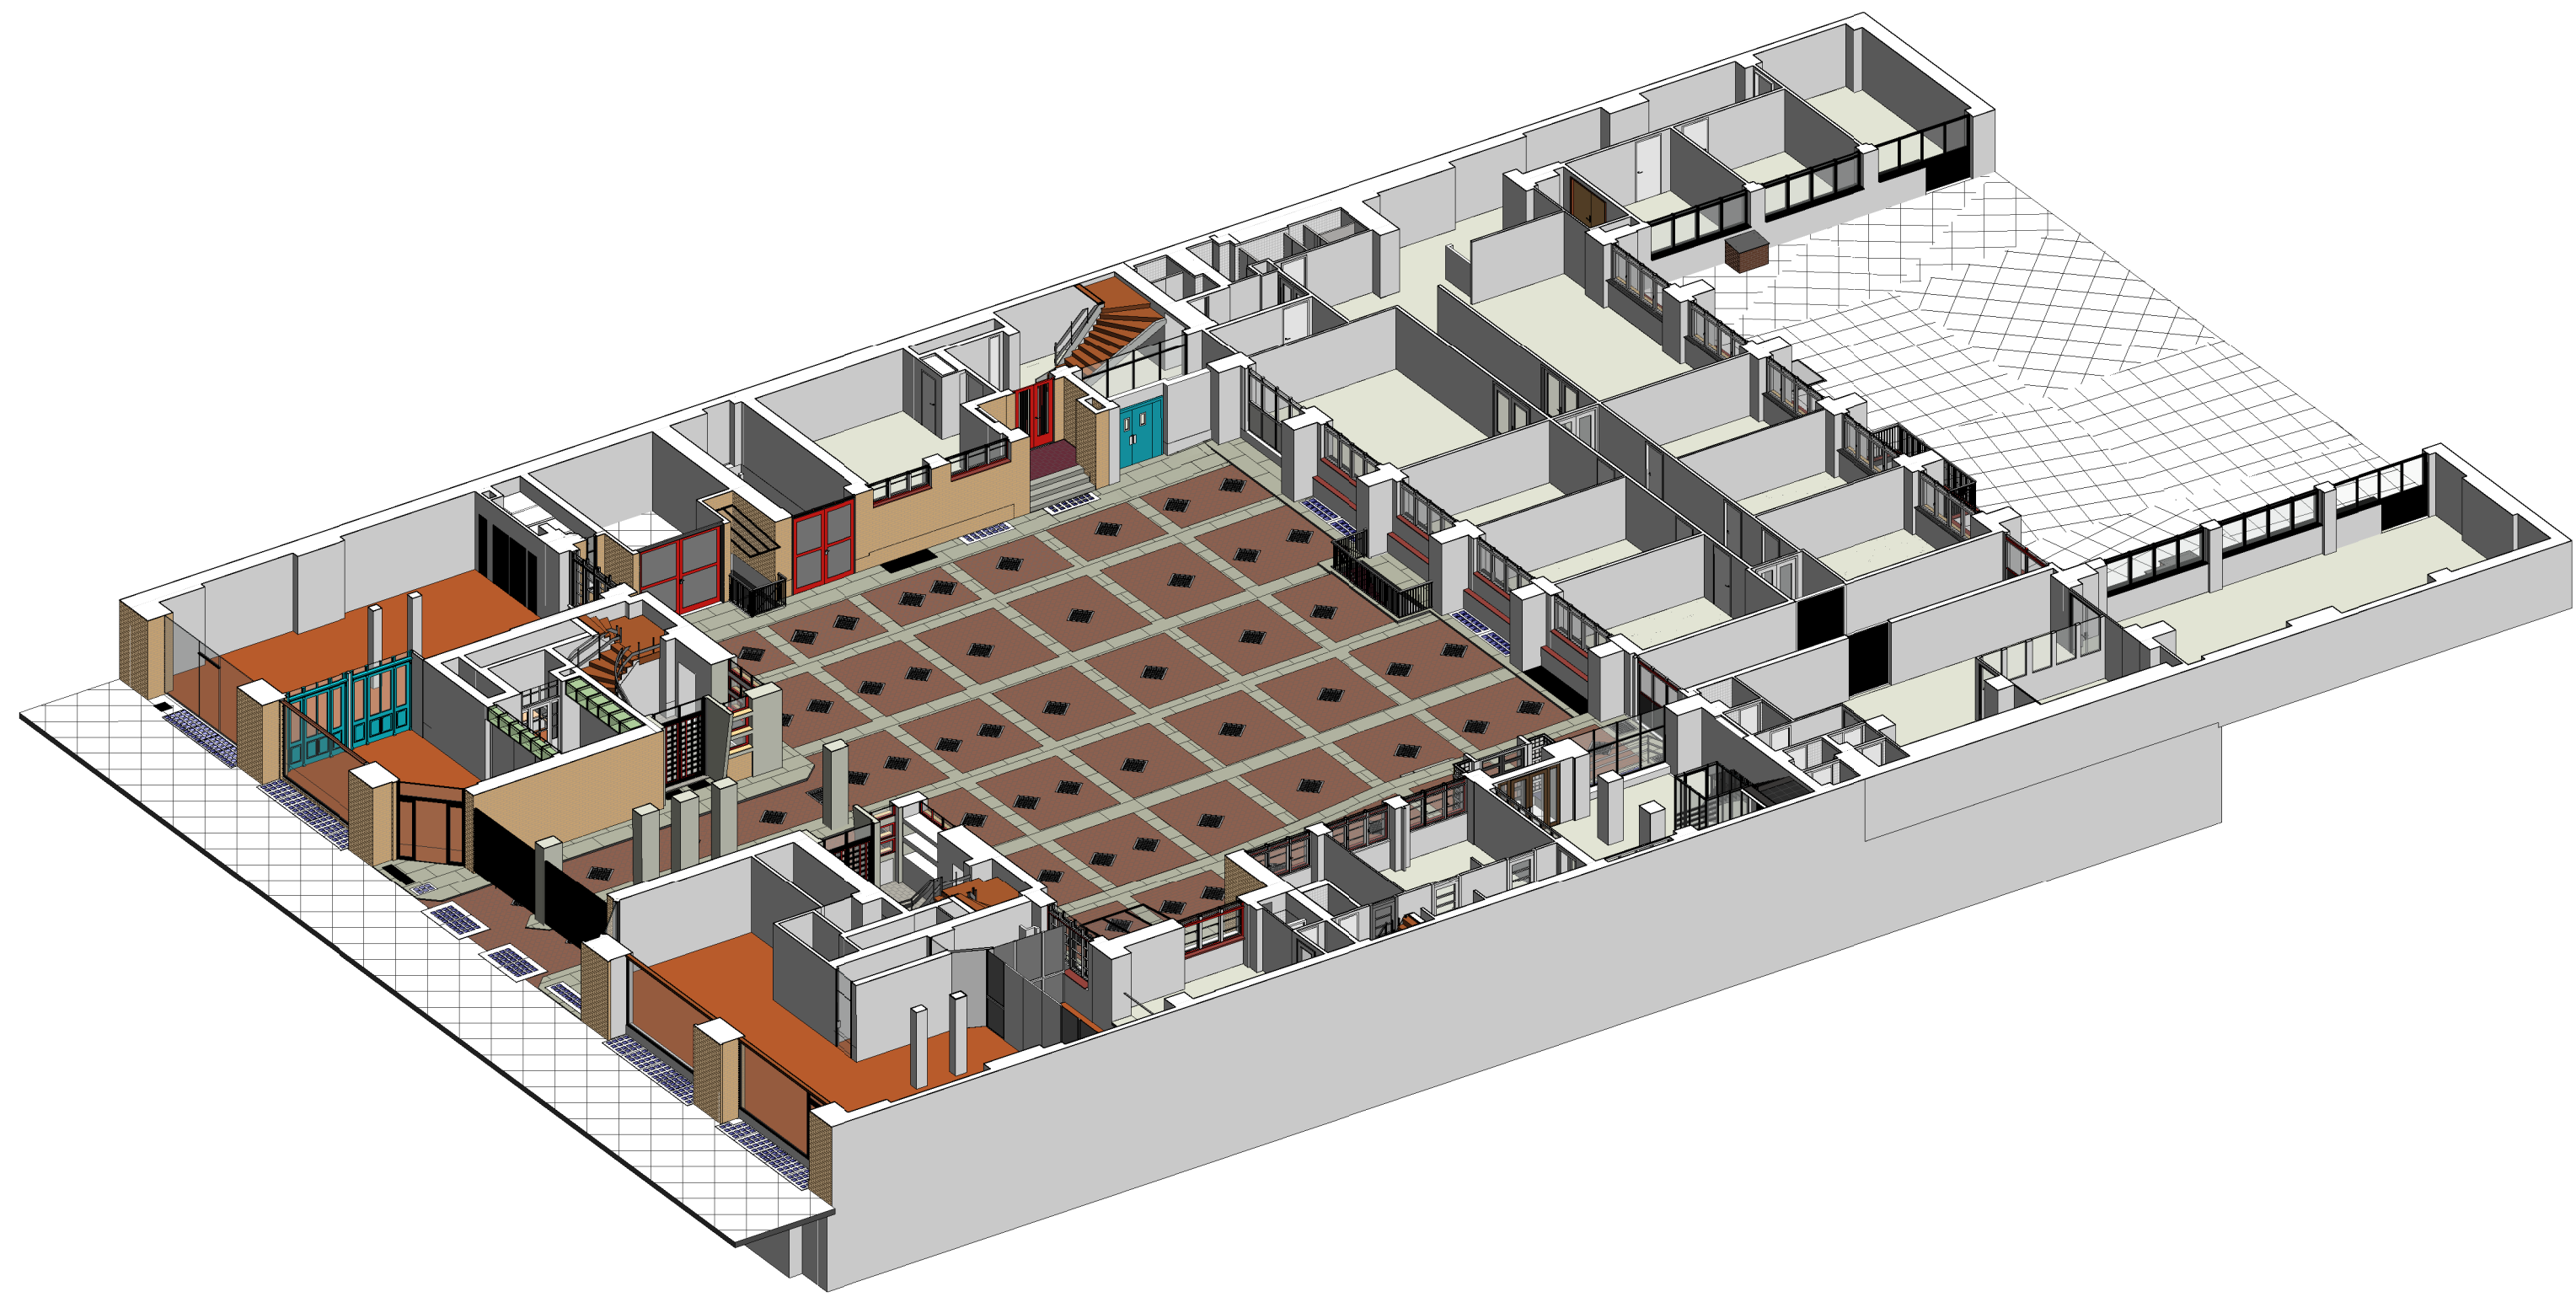


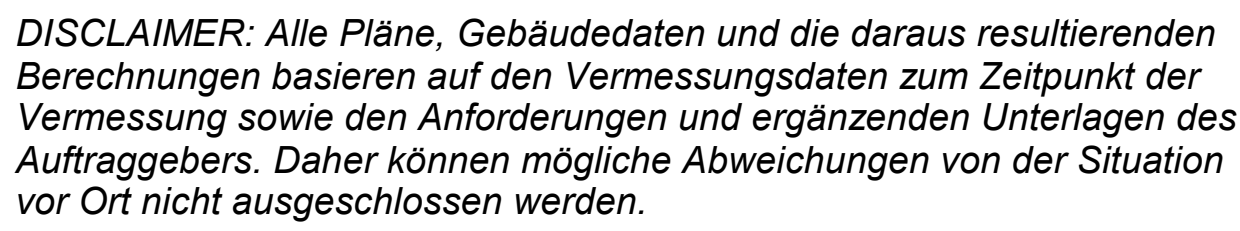

3_Raumfläche_EG				
Raum-Nr.	Raumbezeichnung	Bodenfläche	Deckenfläche	Wandfläche
0.33	Büro	17.04 m²	17.04 m²	71.25 m²
0.34	Gewerbefläche	89.69 m²	89.69 m²	177.45 m²
0.35	Durchfahrt	35.86 m²	35.86 m²	78.93 m²
0.36	Dusche	2.05 m²	2.32 m²	13.46 m²
0.37	Abstellraum	2.45 m²	2.43 m²	15.81 m²
0.38	Leerstand	28.07 m²	26.24 m²	75.97 m²
0.39	Flur	4.59 m²	1.81 m²	34.41 m²
0.40	Büro	28.07 m²	25.92 m²	74.42 m²
0.41	Büro	24.53 m²	20.65 m²	73.29 m²
0.42	Büro	23.97 m²	20.62 m²	73.10 m²
0.43	Büro	24.28 m²	20.41 m²	74.75 m²
0.44	Flur	24.46 m²	20.47 m²	75.05 m²
0.45	Büro	19.20 m²	12.13 m²	98.73 m²
0.46	Büro	128.39 m²	113.41 m²	385.11 m²
0.47	Büro	49.38 m²	40.94 m²	96.05 m²
0.48	Serverraum	7.78 m²	6.56 m²	52.41 m²
0.49	Flur	6.20 m²	6.07 m²	21.07 m²
0.50	WC	3.75 m²	3.83 m²	18.94 m²
0.51	WC	9.11 m²	9.65 m²	38.14 m²
0.52	Büro	17.54 m²	15.39 m²	59.31 m²
0.53	Büro	16.68 m²	15.84 m²	64.62 m²
0.54	Büro	27.24 m²	22.93 m²	83.20 m²
0.55	Garage	25.57 m²	25.57 m²	93.14 m²
0.56	Garage	17.21 m²	17.21 m²	48.29 m²
0.57	Raum	36.10 m²	36.54 m²	75.32 m²
0.58	Eingangshalle - TH B	28.81 m²	15.28 m²	73.70 m²
0.59	Abstellraum	0.77 m²	0.77 m²	6.59 m²
0.60	Schacht	1.94 m²	1.94 m²	36.36 m²
0.61	Aufzug	8.78 m²	8.78 m²	108.72 m²
0.62	Abstellraum	4.94 m²	4.94 m²	29.98 m²
0.63	Küche	5.40 m²	5.40 m²	25.72 m²

[illegible]

INDEX	DATUM	ANDERLINGEN	GEZICHTMET	GEPRIJFT

PLANNING 002

PLANBIBLIOTHEK							
Grundriss Erdgeschoss							
PROJEKTPHASE	DATUM	MASSSTAB	GEZ	BLATTGRÖSSE	PLANTYP	ZEICHNUS	INDEX
3D Bestandsaufnahme	11/21/24	1:100		1188*840	Architekt		