


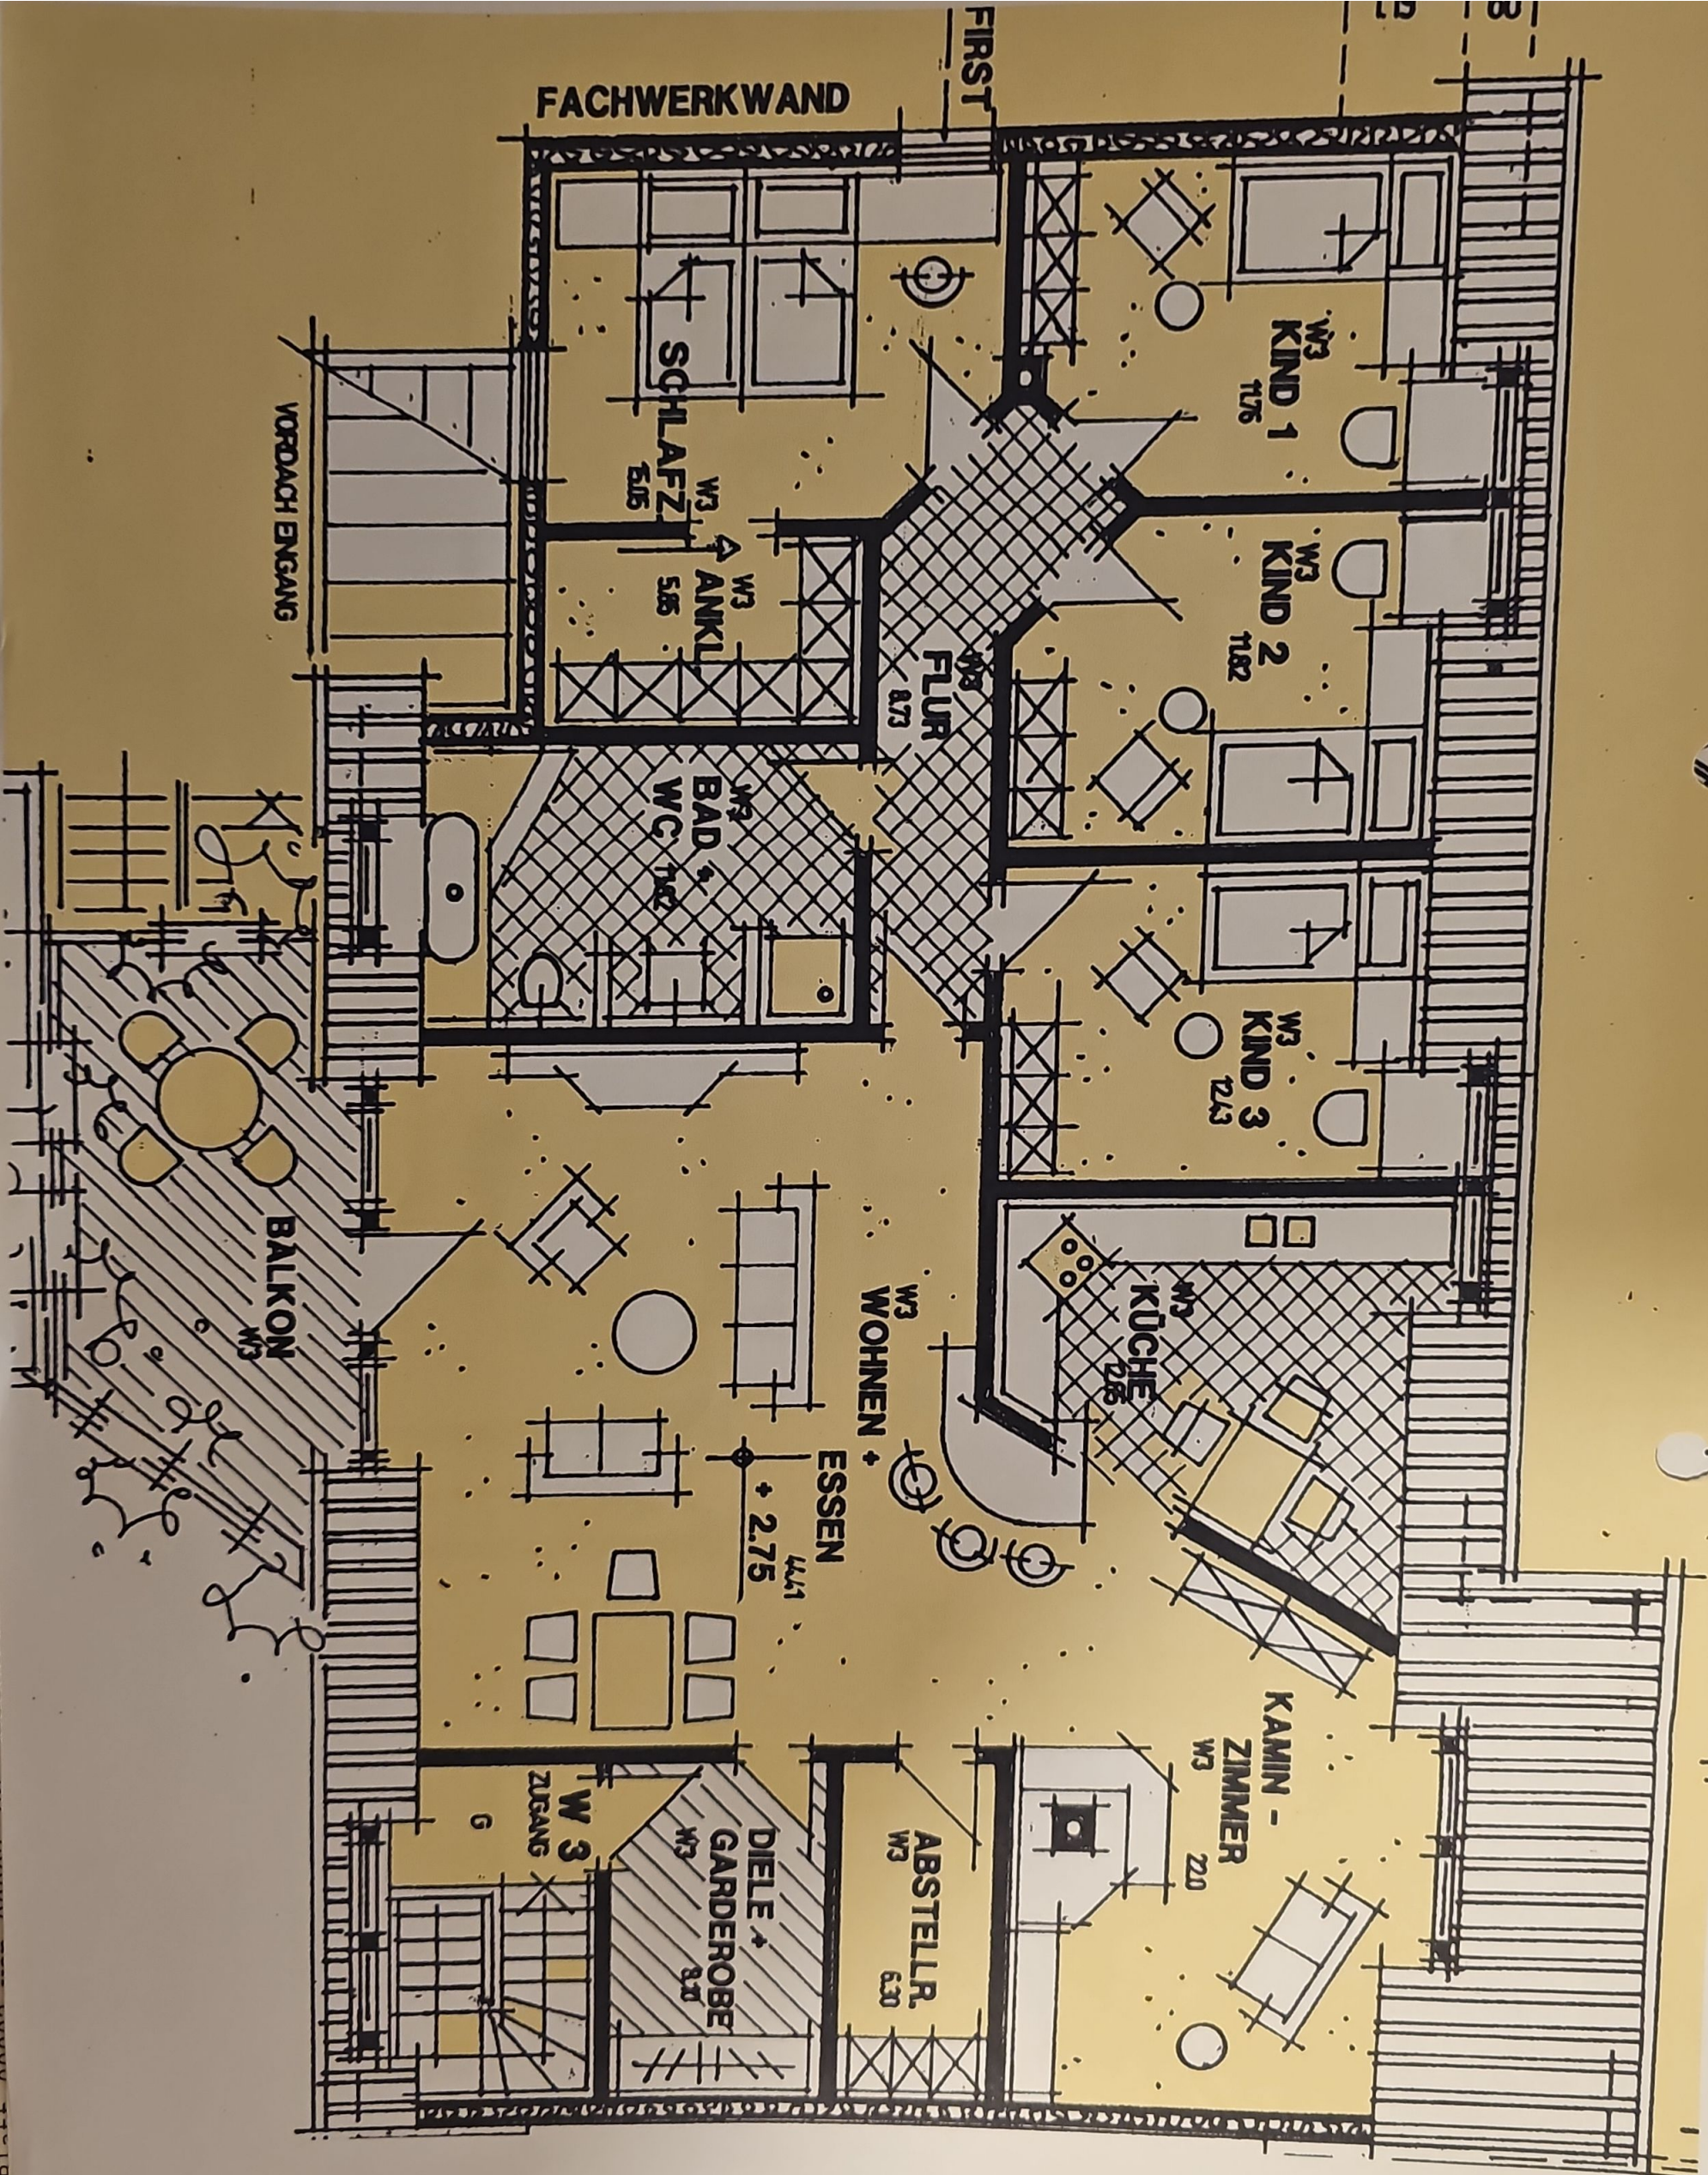

FACHWERKWAND

FIRST

W3
KIND 1
11.76

W3
KIND 2
11.82

W3
KIND 3
12.43

W3
FLUR
8.73

W3
SCHLAFZ
5.05

W3
ANKL.
5.85

W3
BAD
7.62
WC

W3
KÜCHE
2.85

W3
WOHNEN +
ESSEN
22.75

W3
BALKON
11.76

W3
KAMIN -
ZIMMER
22.0

W3
ABSTELLR.
6.30

W3
DIELE +
GARDEROBE
8.30

W 3
ZUGANG
6

VORDACH
ENGANG