
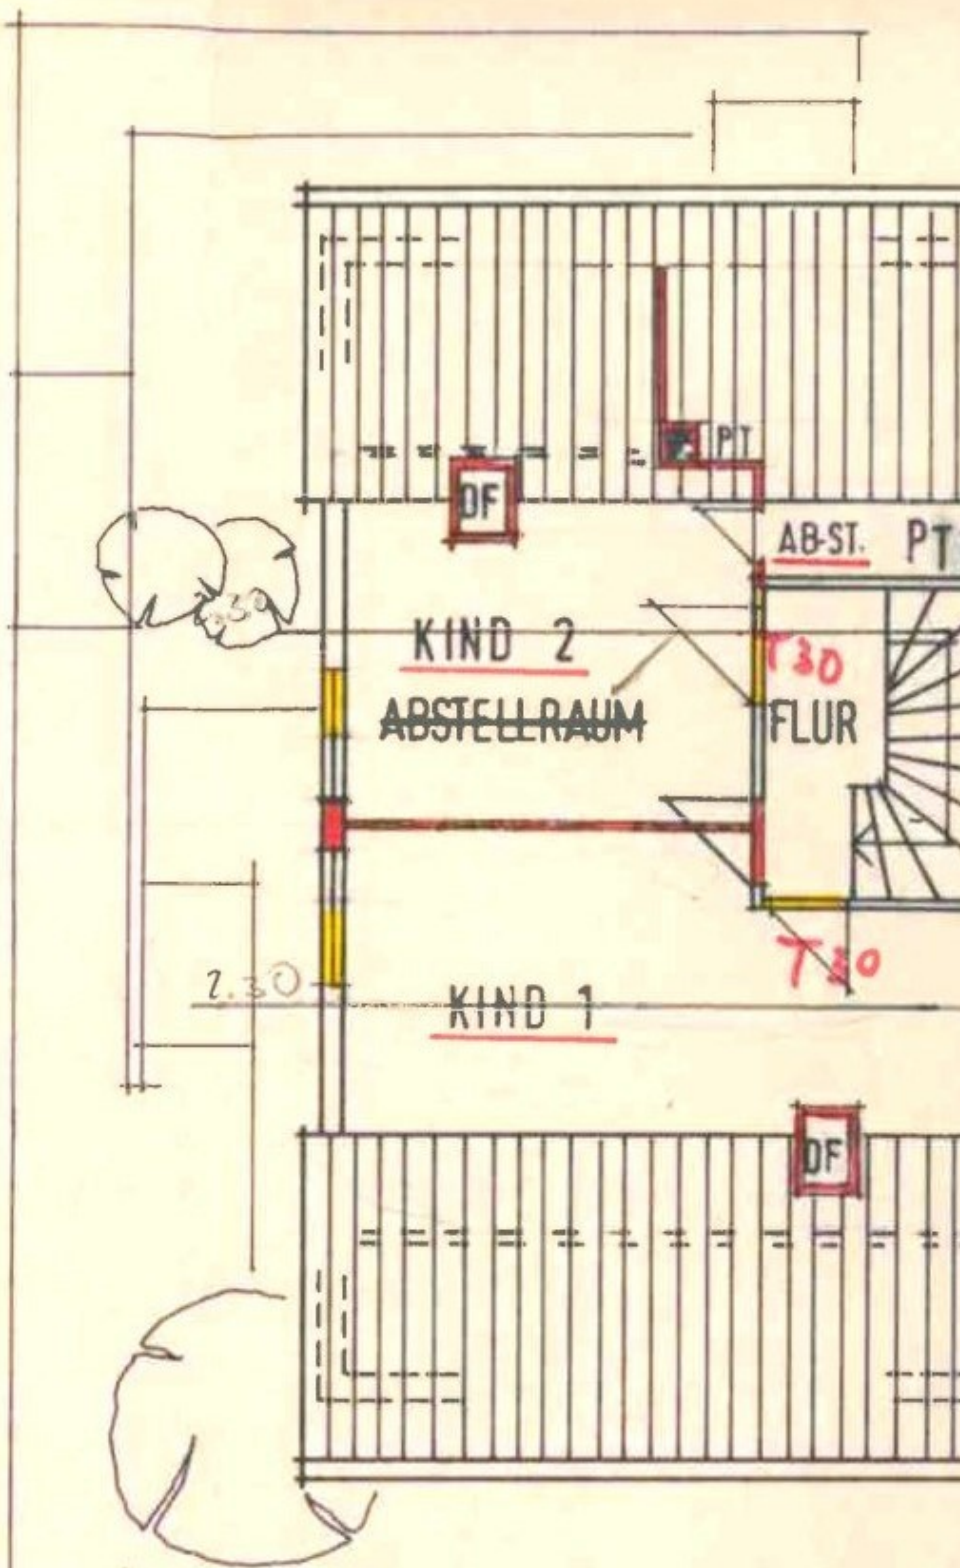


7.00⁵

3.74

4.30⁵

74

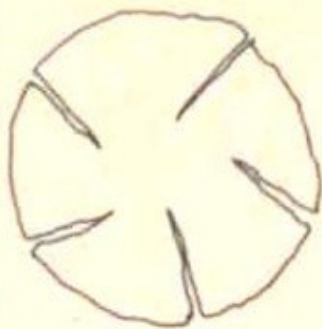

2.30

KIND 2
ABSTELLRAUM

KIND 1

AB-ST. PT

30

730

DF

24

3.63⁵

2.37⁵

6.49