
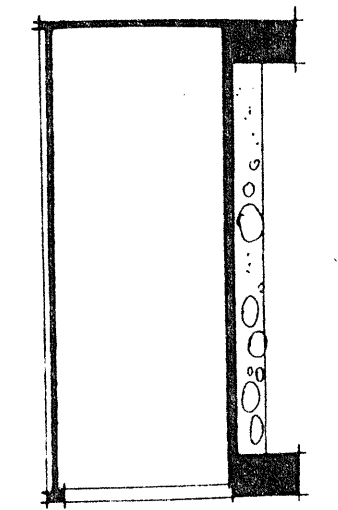
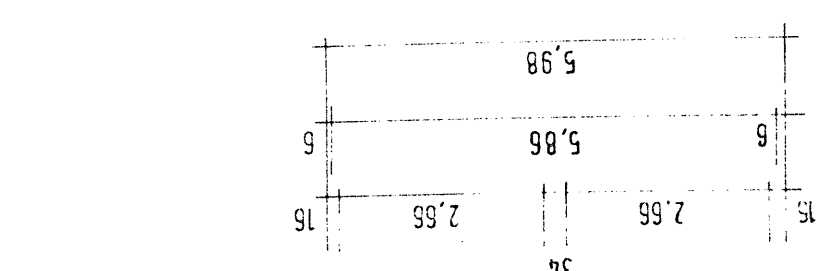
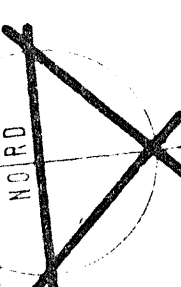


12.802 PUTZ

12.802 PUTZ

GRENZE

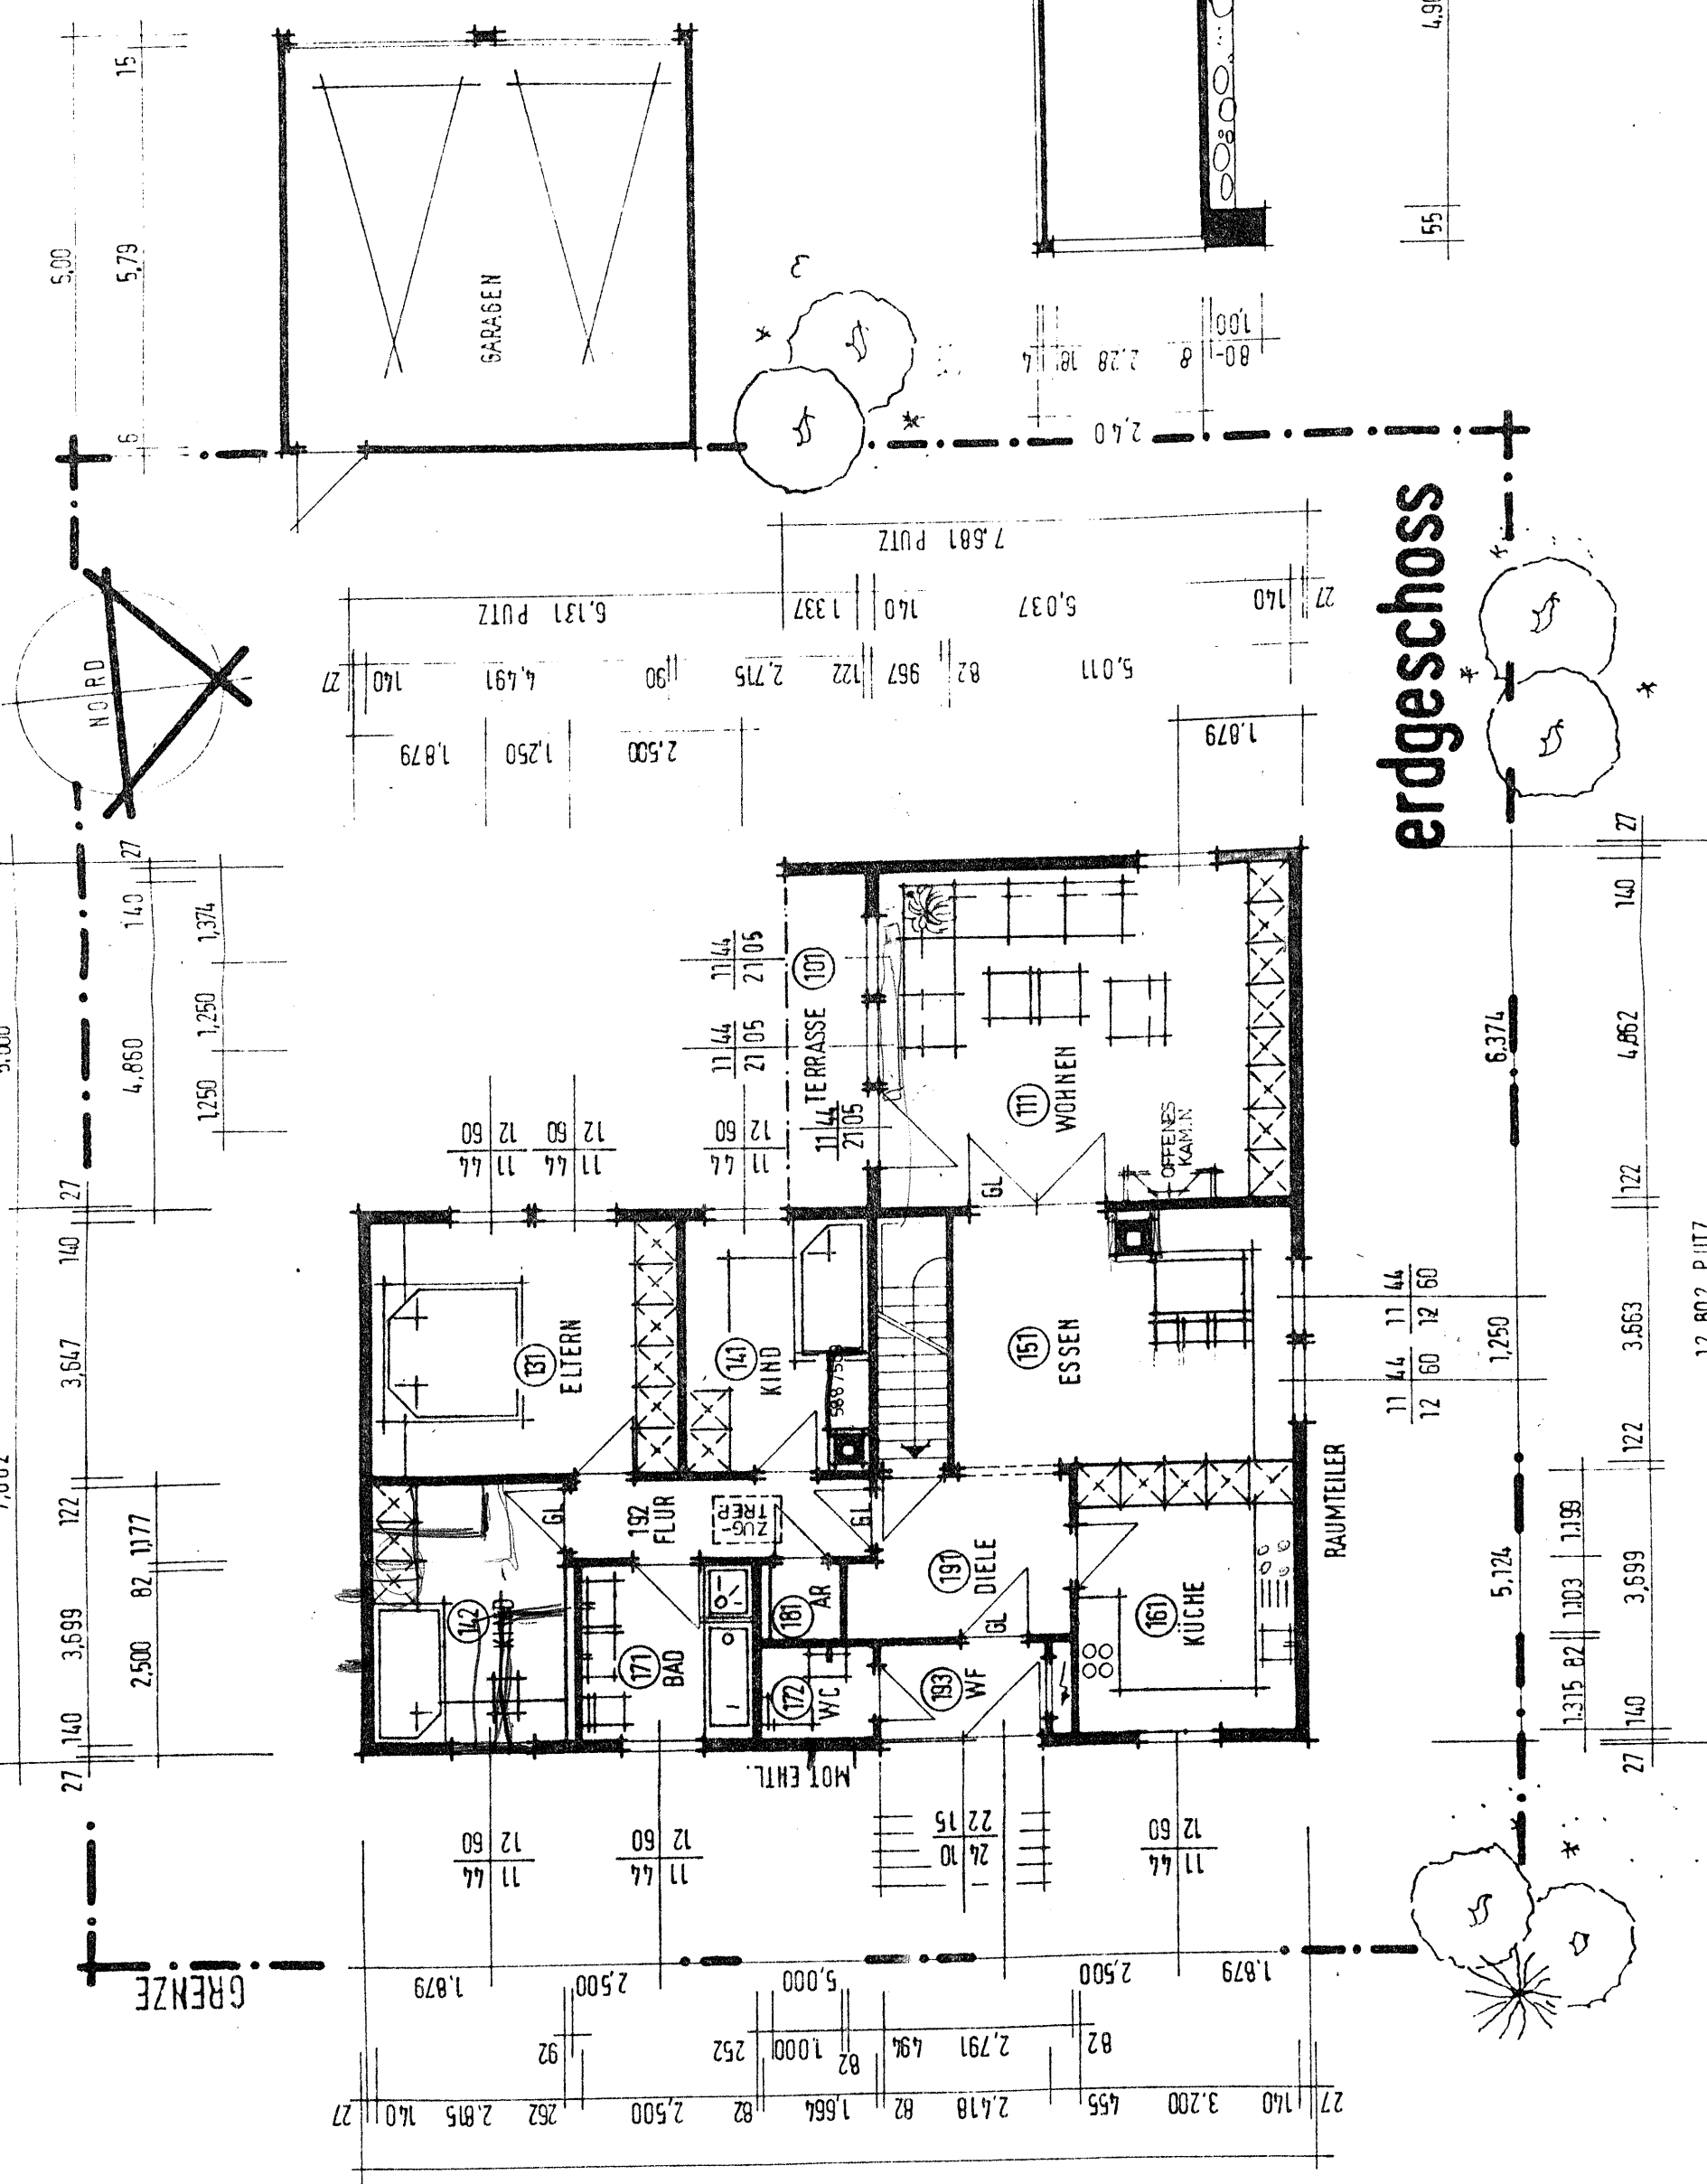

schnitt

erdgeschoss

