


322

Rudolf-Tarnow-Str.

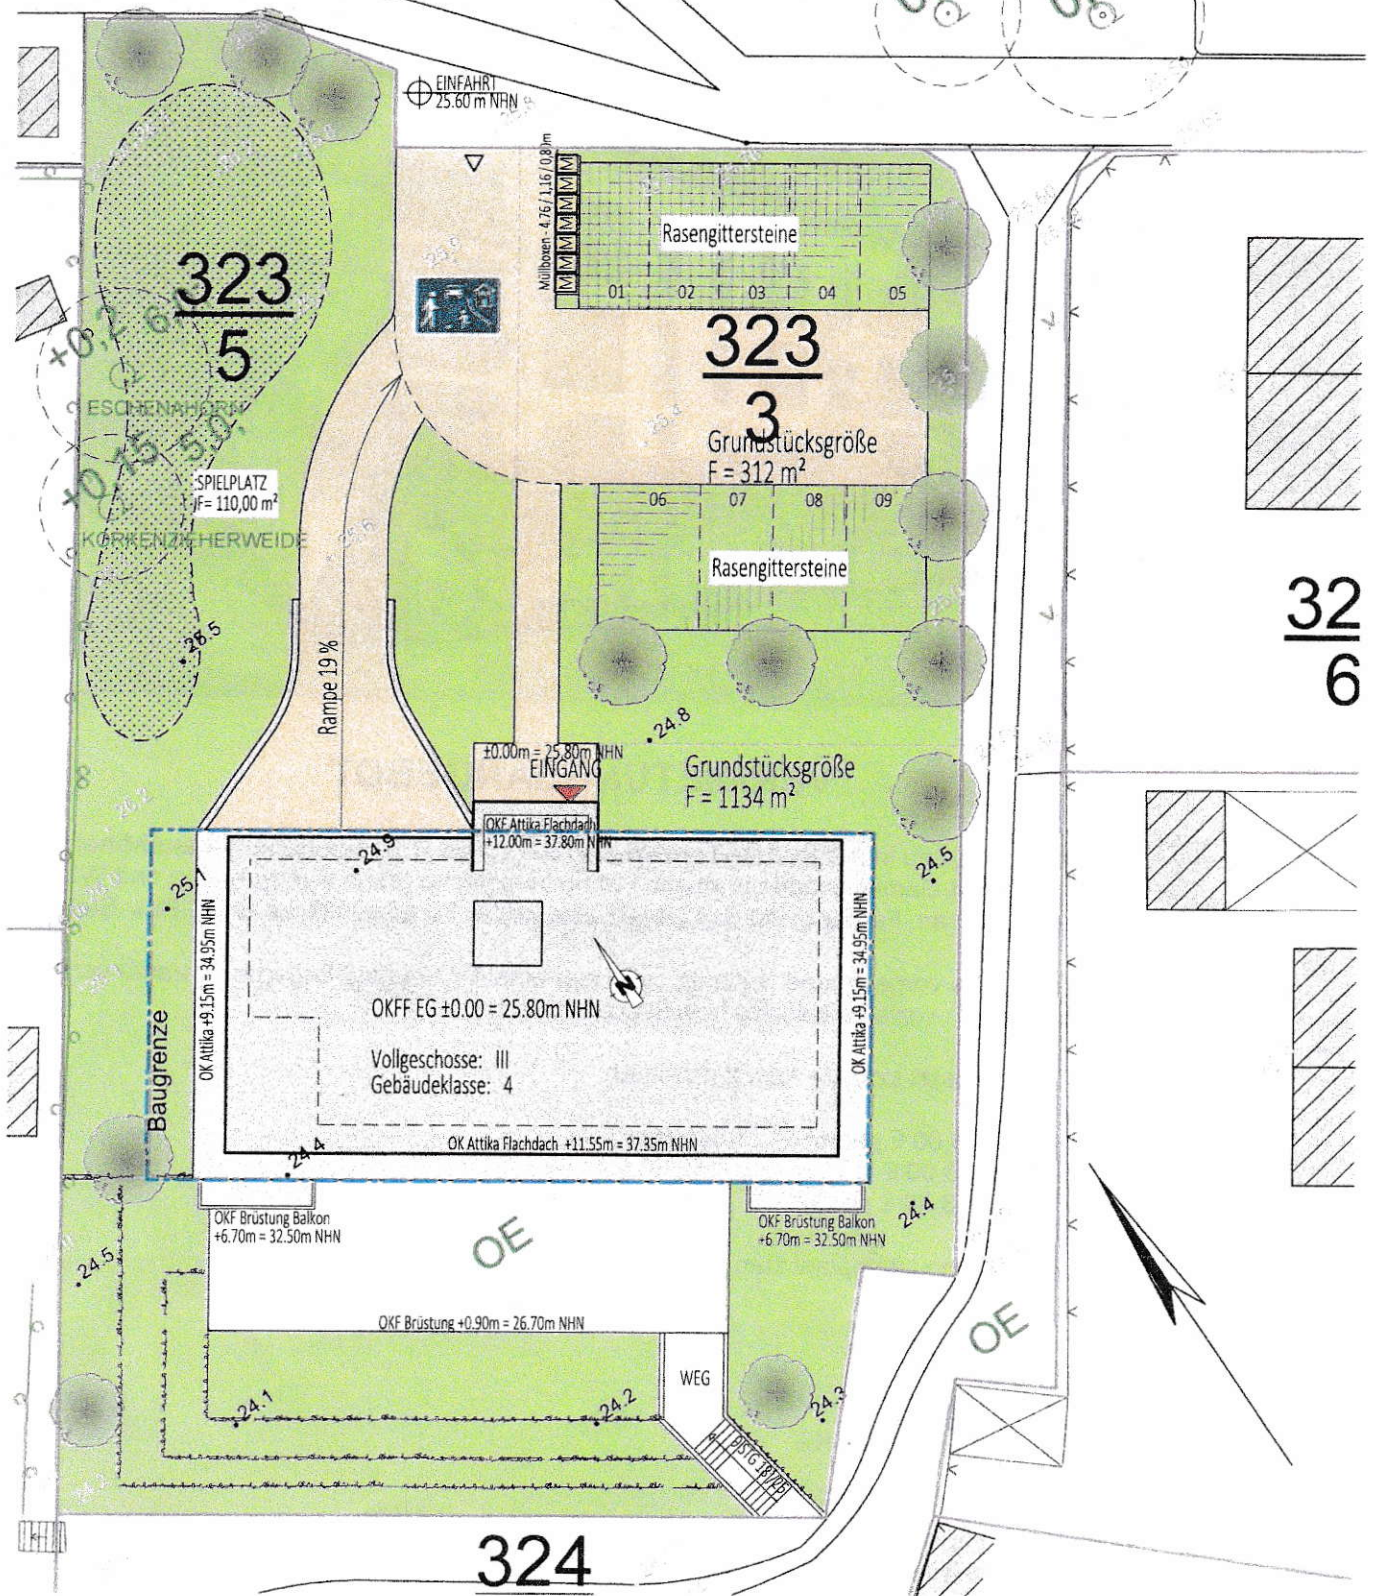

Rudolf - Tarnow - Str. 9, 18055 Rostock
 Auszug Lageplan M 1:250