

6.00

6.00

6.25

30.50


30.50

6.00

6.00

6.00

52⁵ 68⁵
12.01

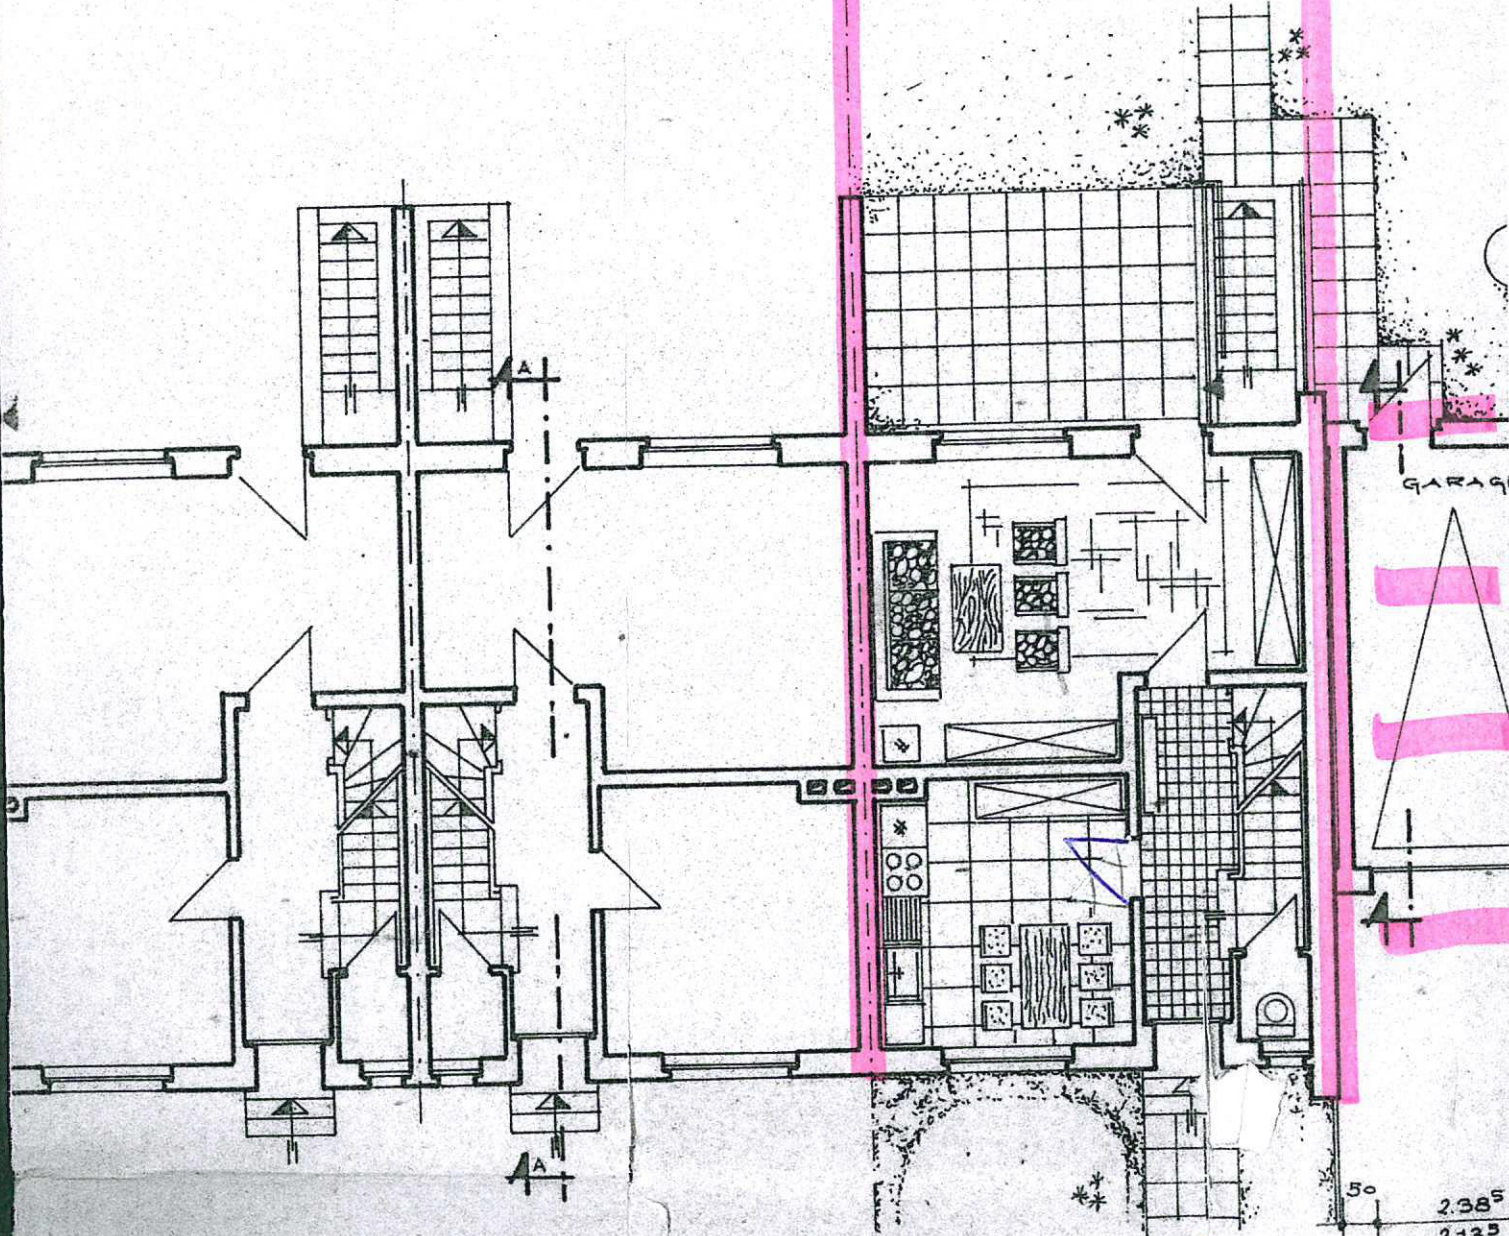

GARAGE

Erdgeschoss

50	2.38 ⁵
175	2.13 ⁵
	3.01 ²

6.00

6.00

6.25

30.50

30.50

6.00

6.00

6.00