

PROJEKT ARKITTEKTURA


GODINE ADMINISTRATIVE E SHERBIMESH
LAGJA NR. 1- QËNDRRA E QYTETIT - SARANDE

INVESTITOR

"ARTI" SH.P.K.


PLANIMETRIA NE KUOTEN -5.76

SIPERFAQJA E NDERTIMIT = 434.50 M2

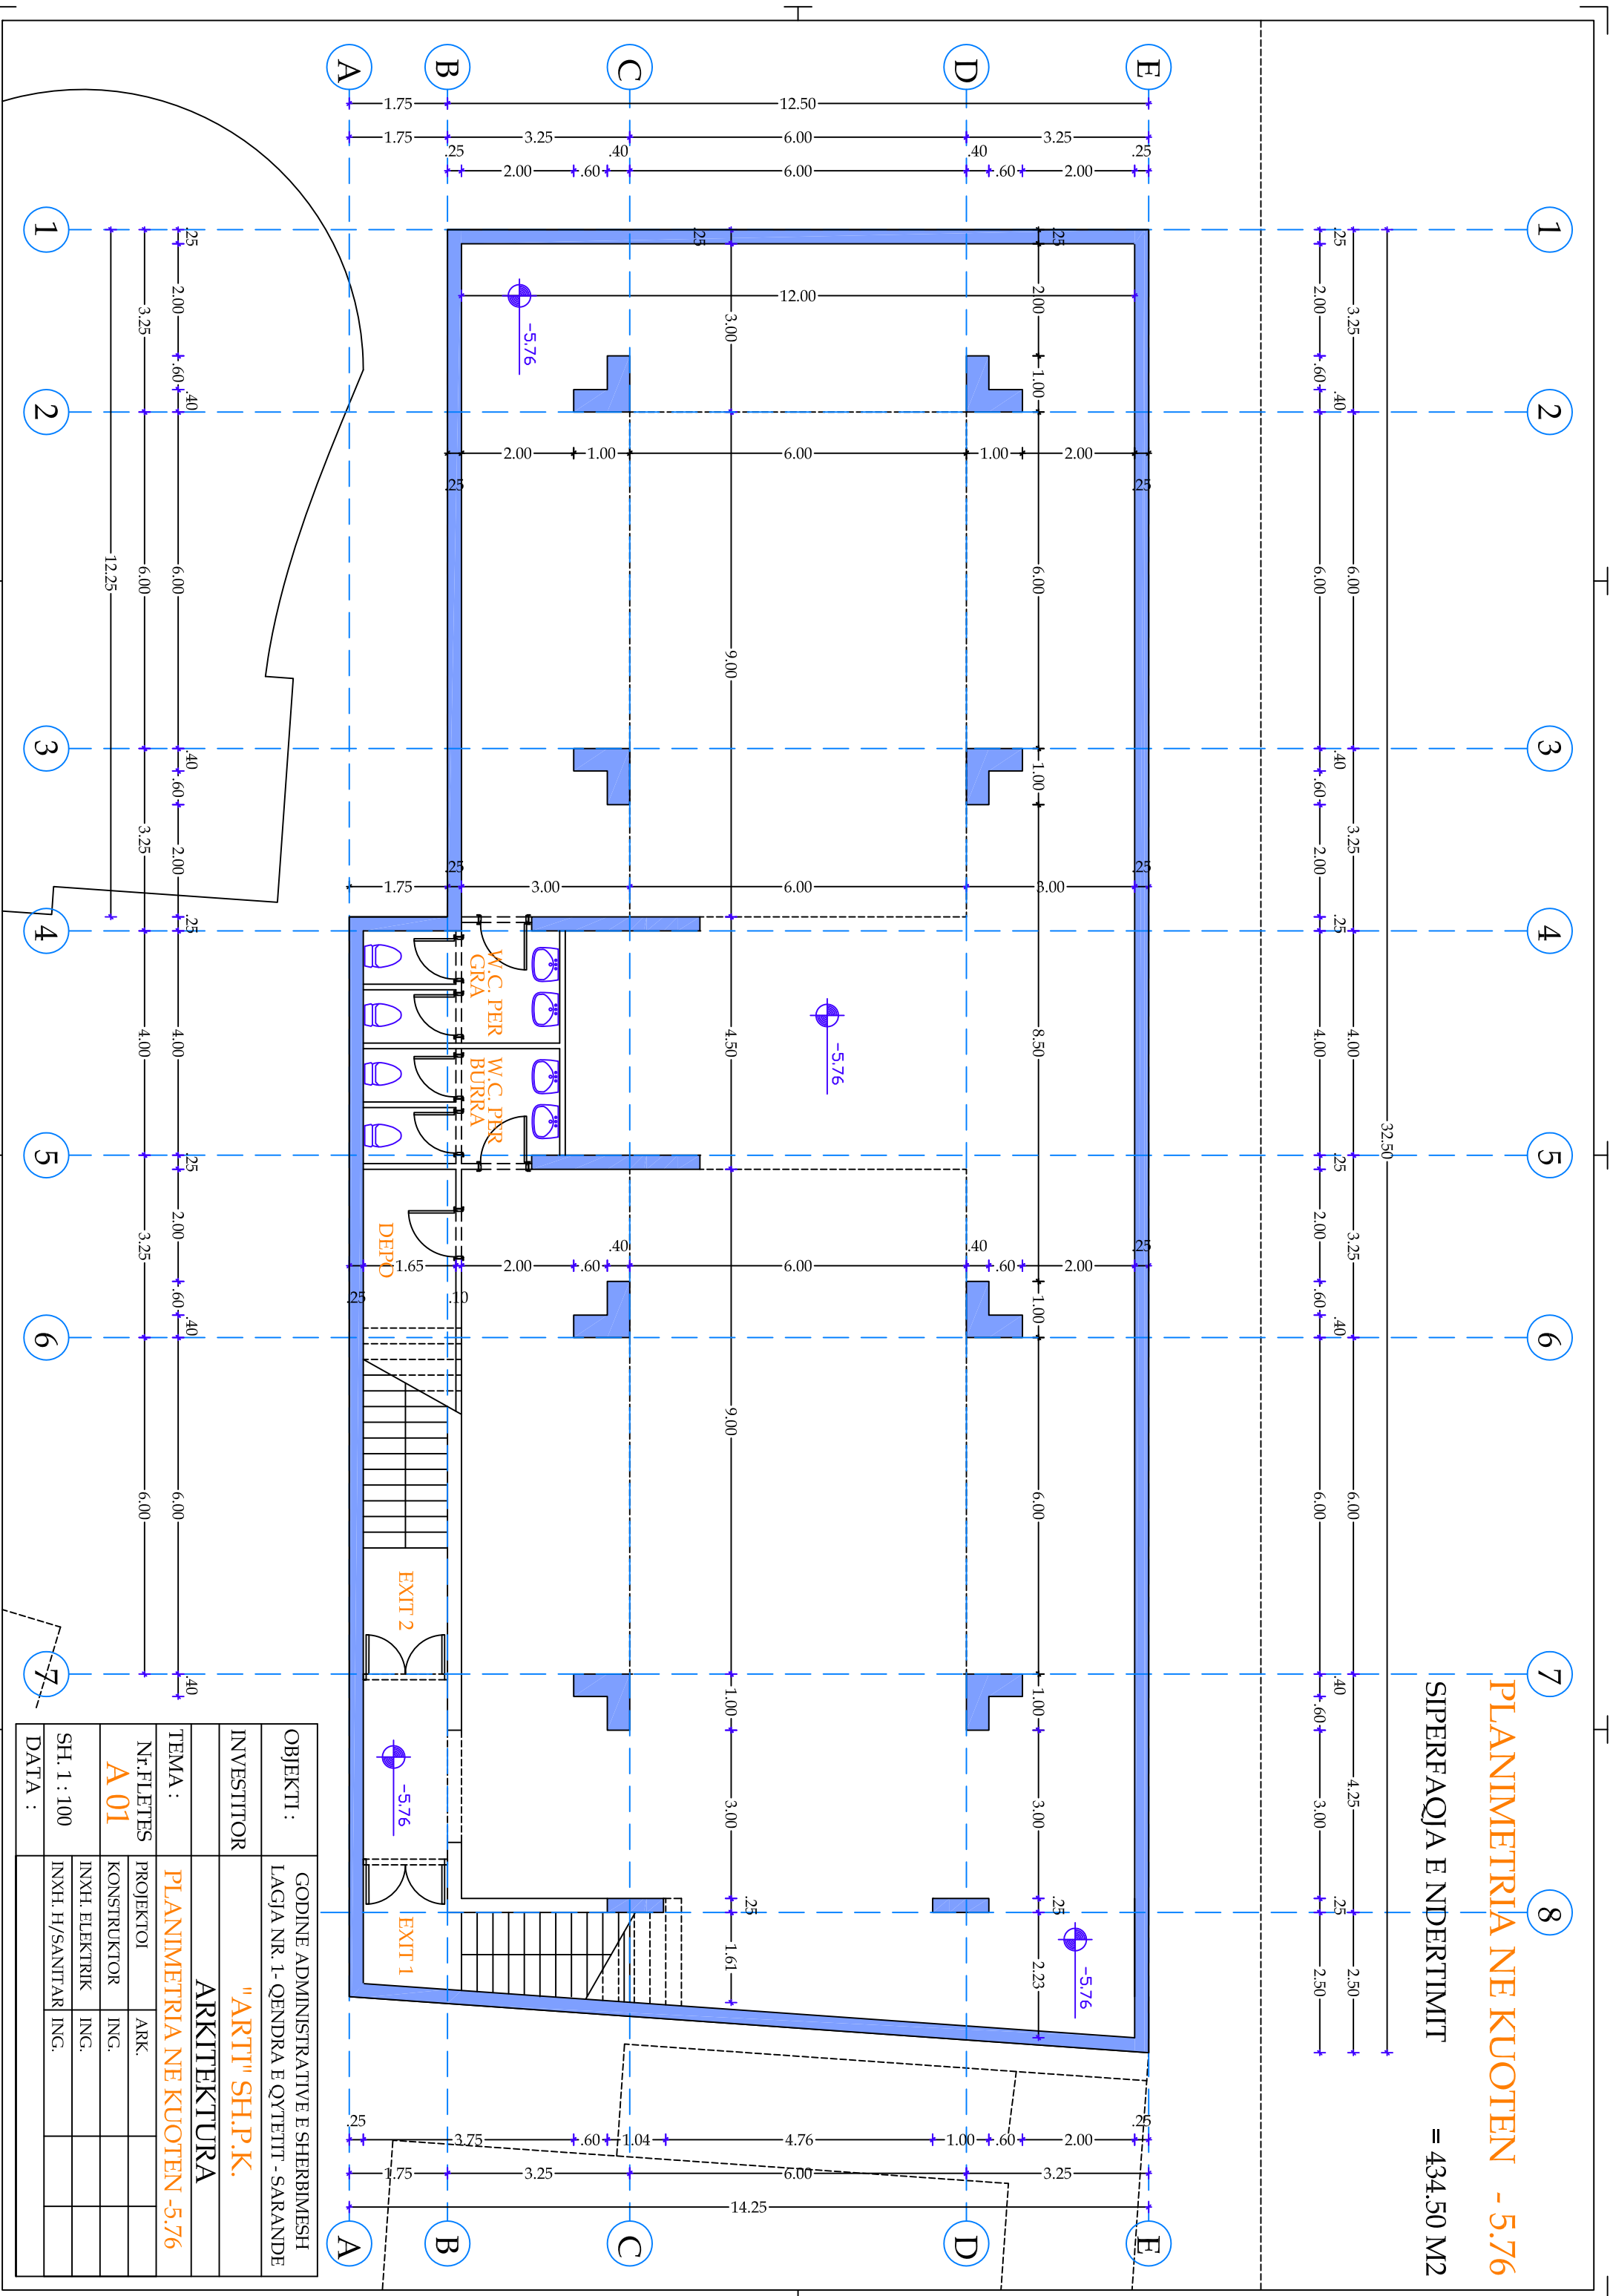


PLANIMETRIA NE KUOTEN -5.76

SIPERFAQJA E NDERTIMIT = 434.50 M2

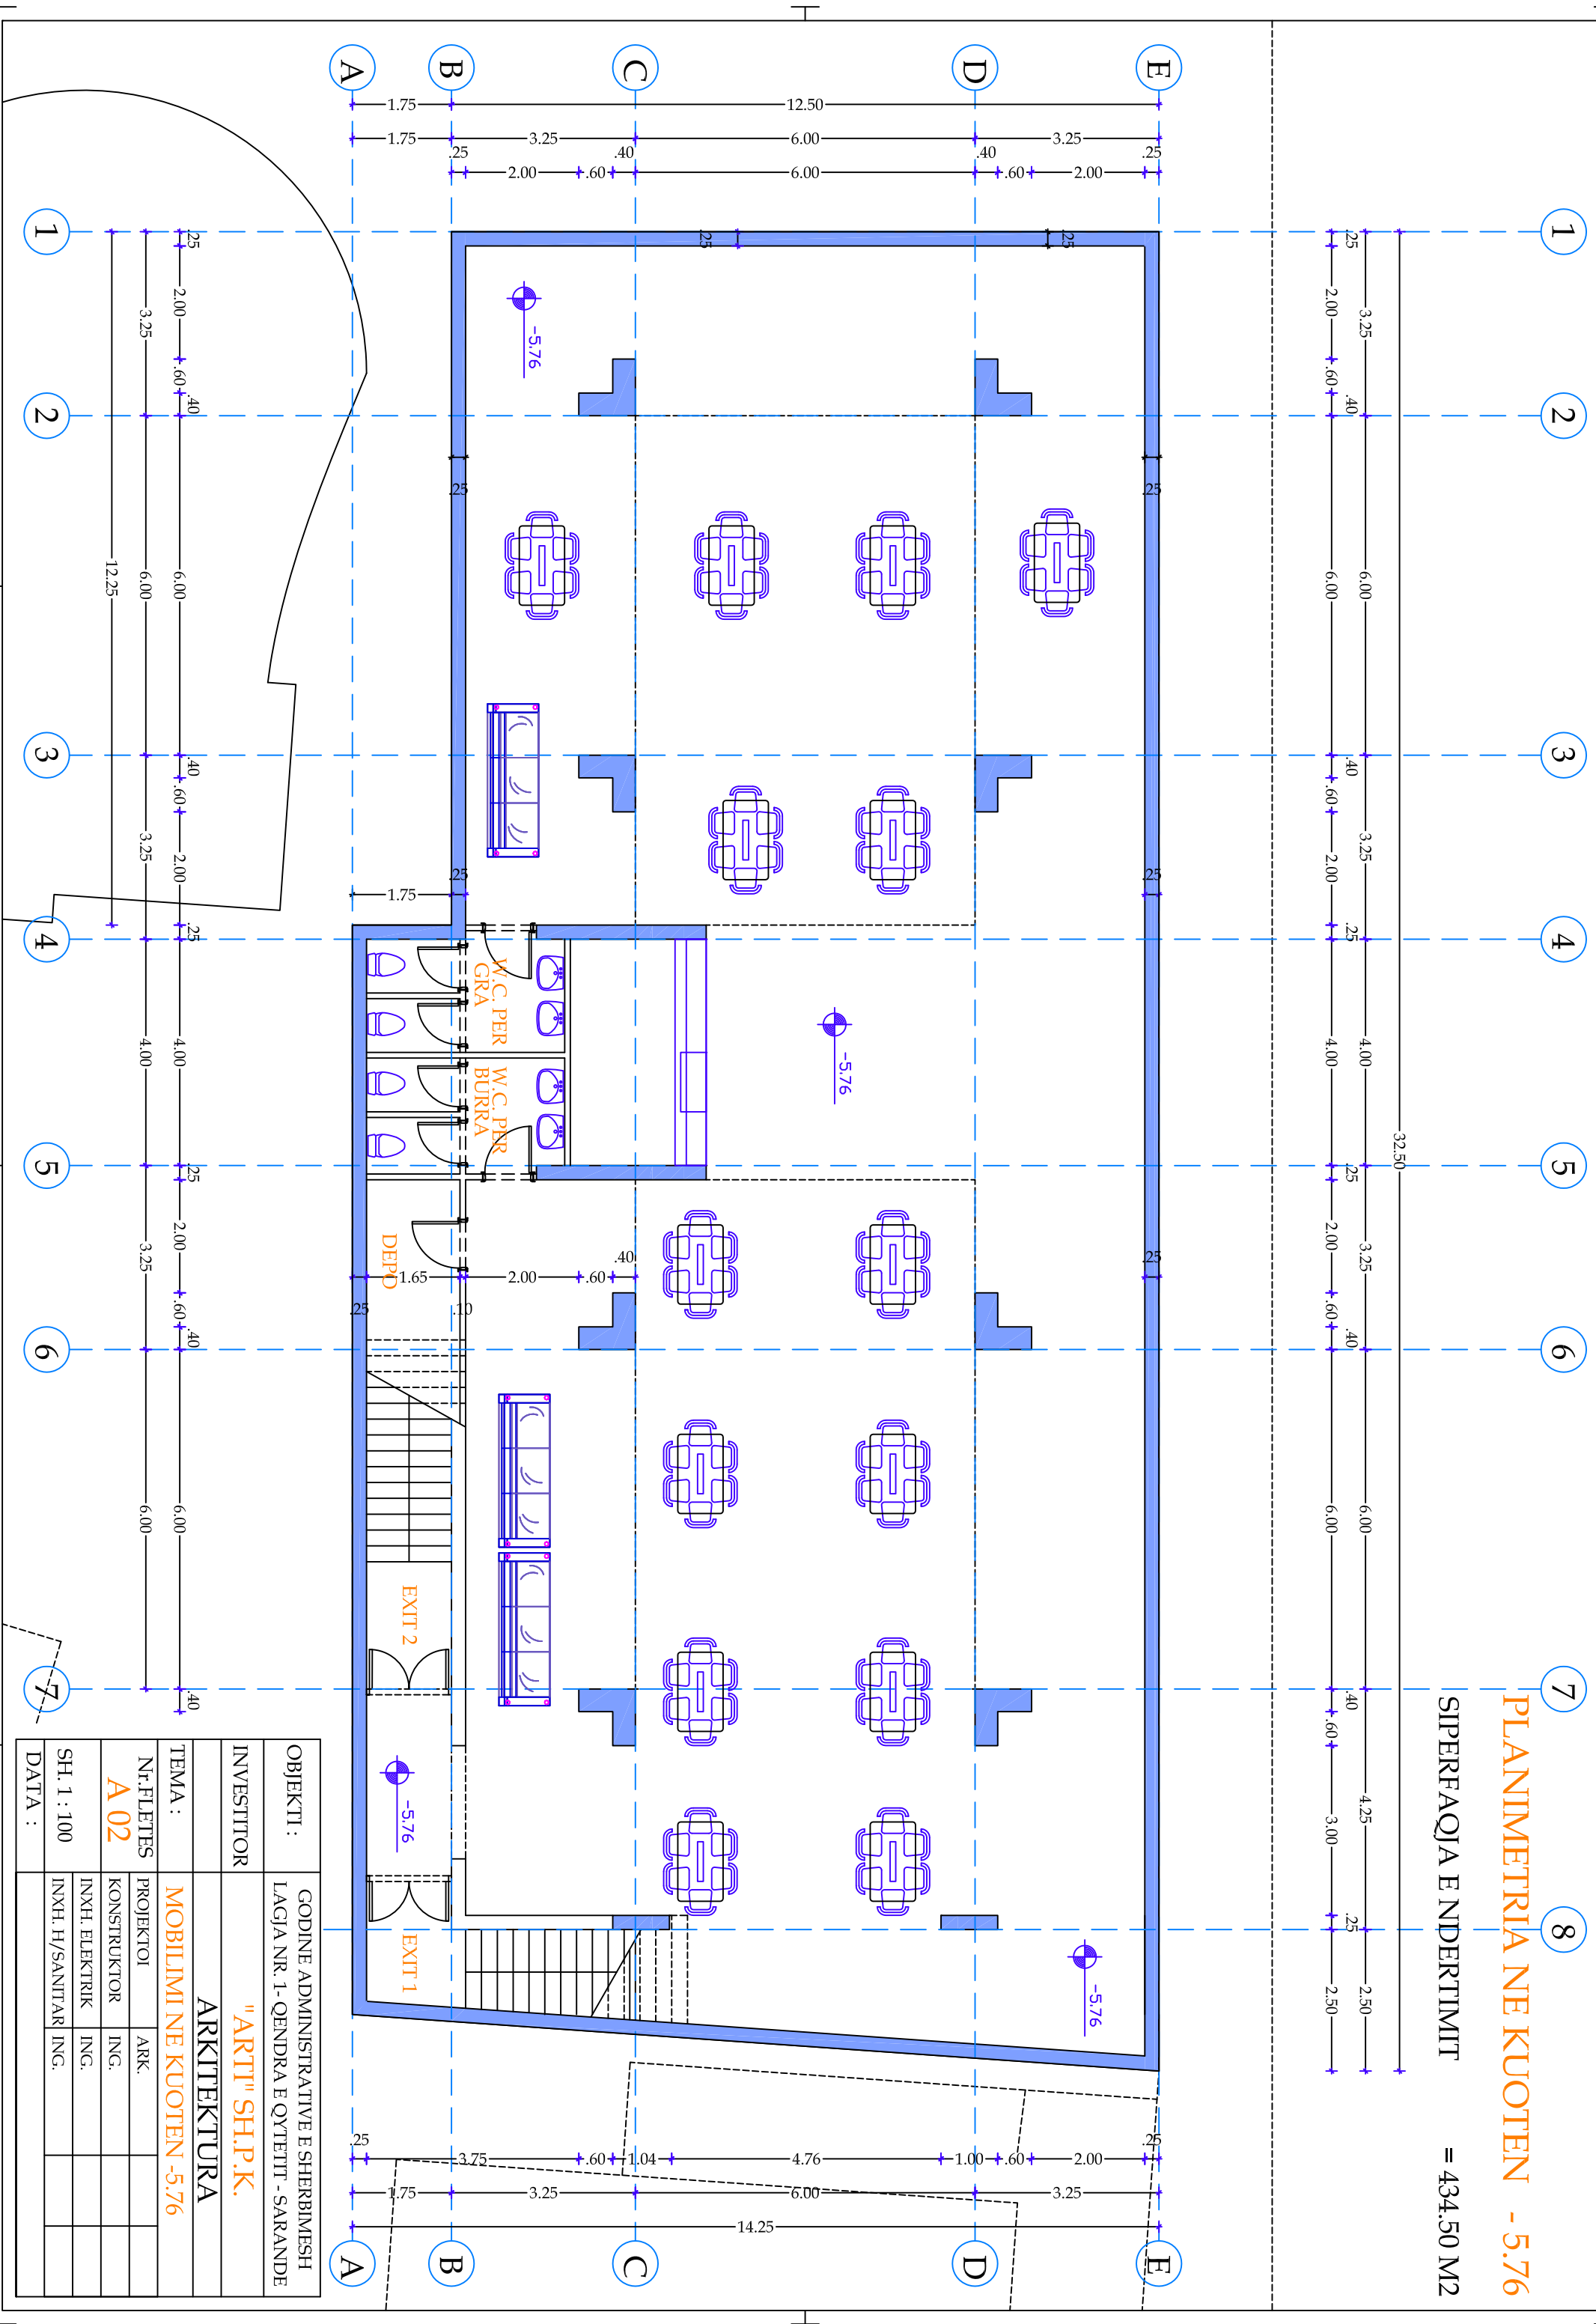


PLANIMETRIA NE KUOTEN -2.70

SIPERFAQJA E NDERTIMIT = 332.50 M2

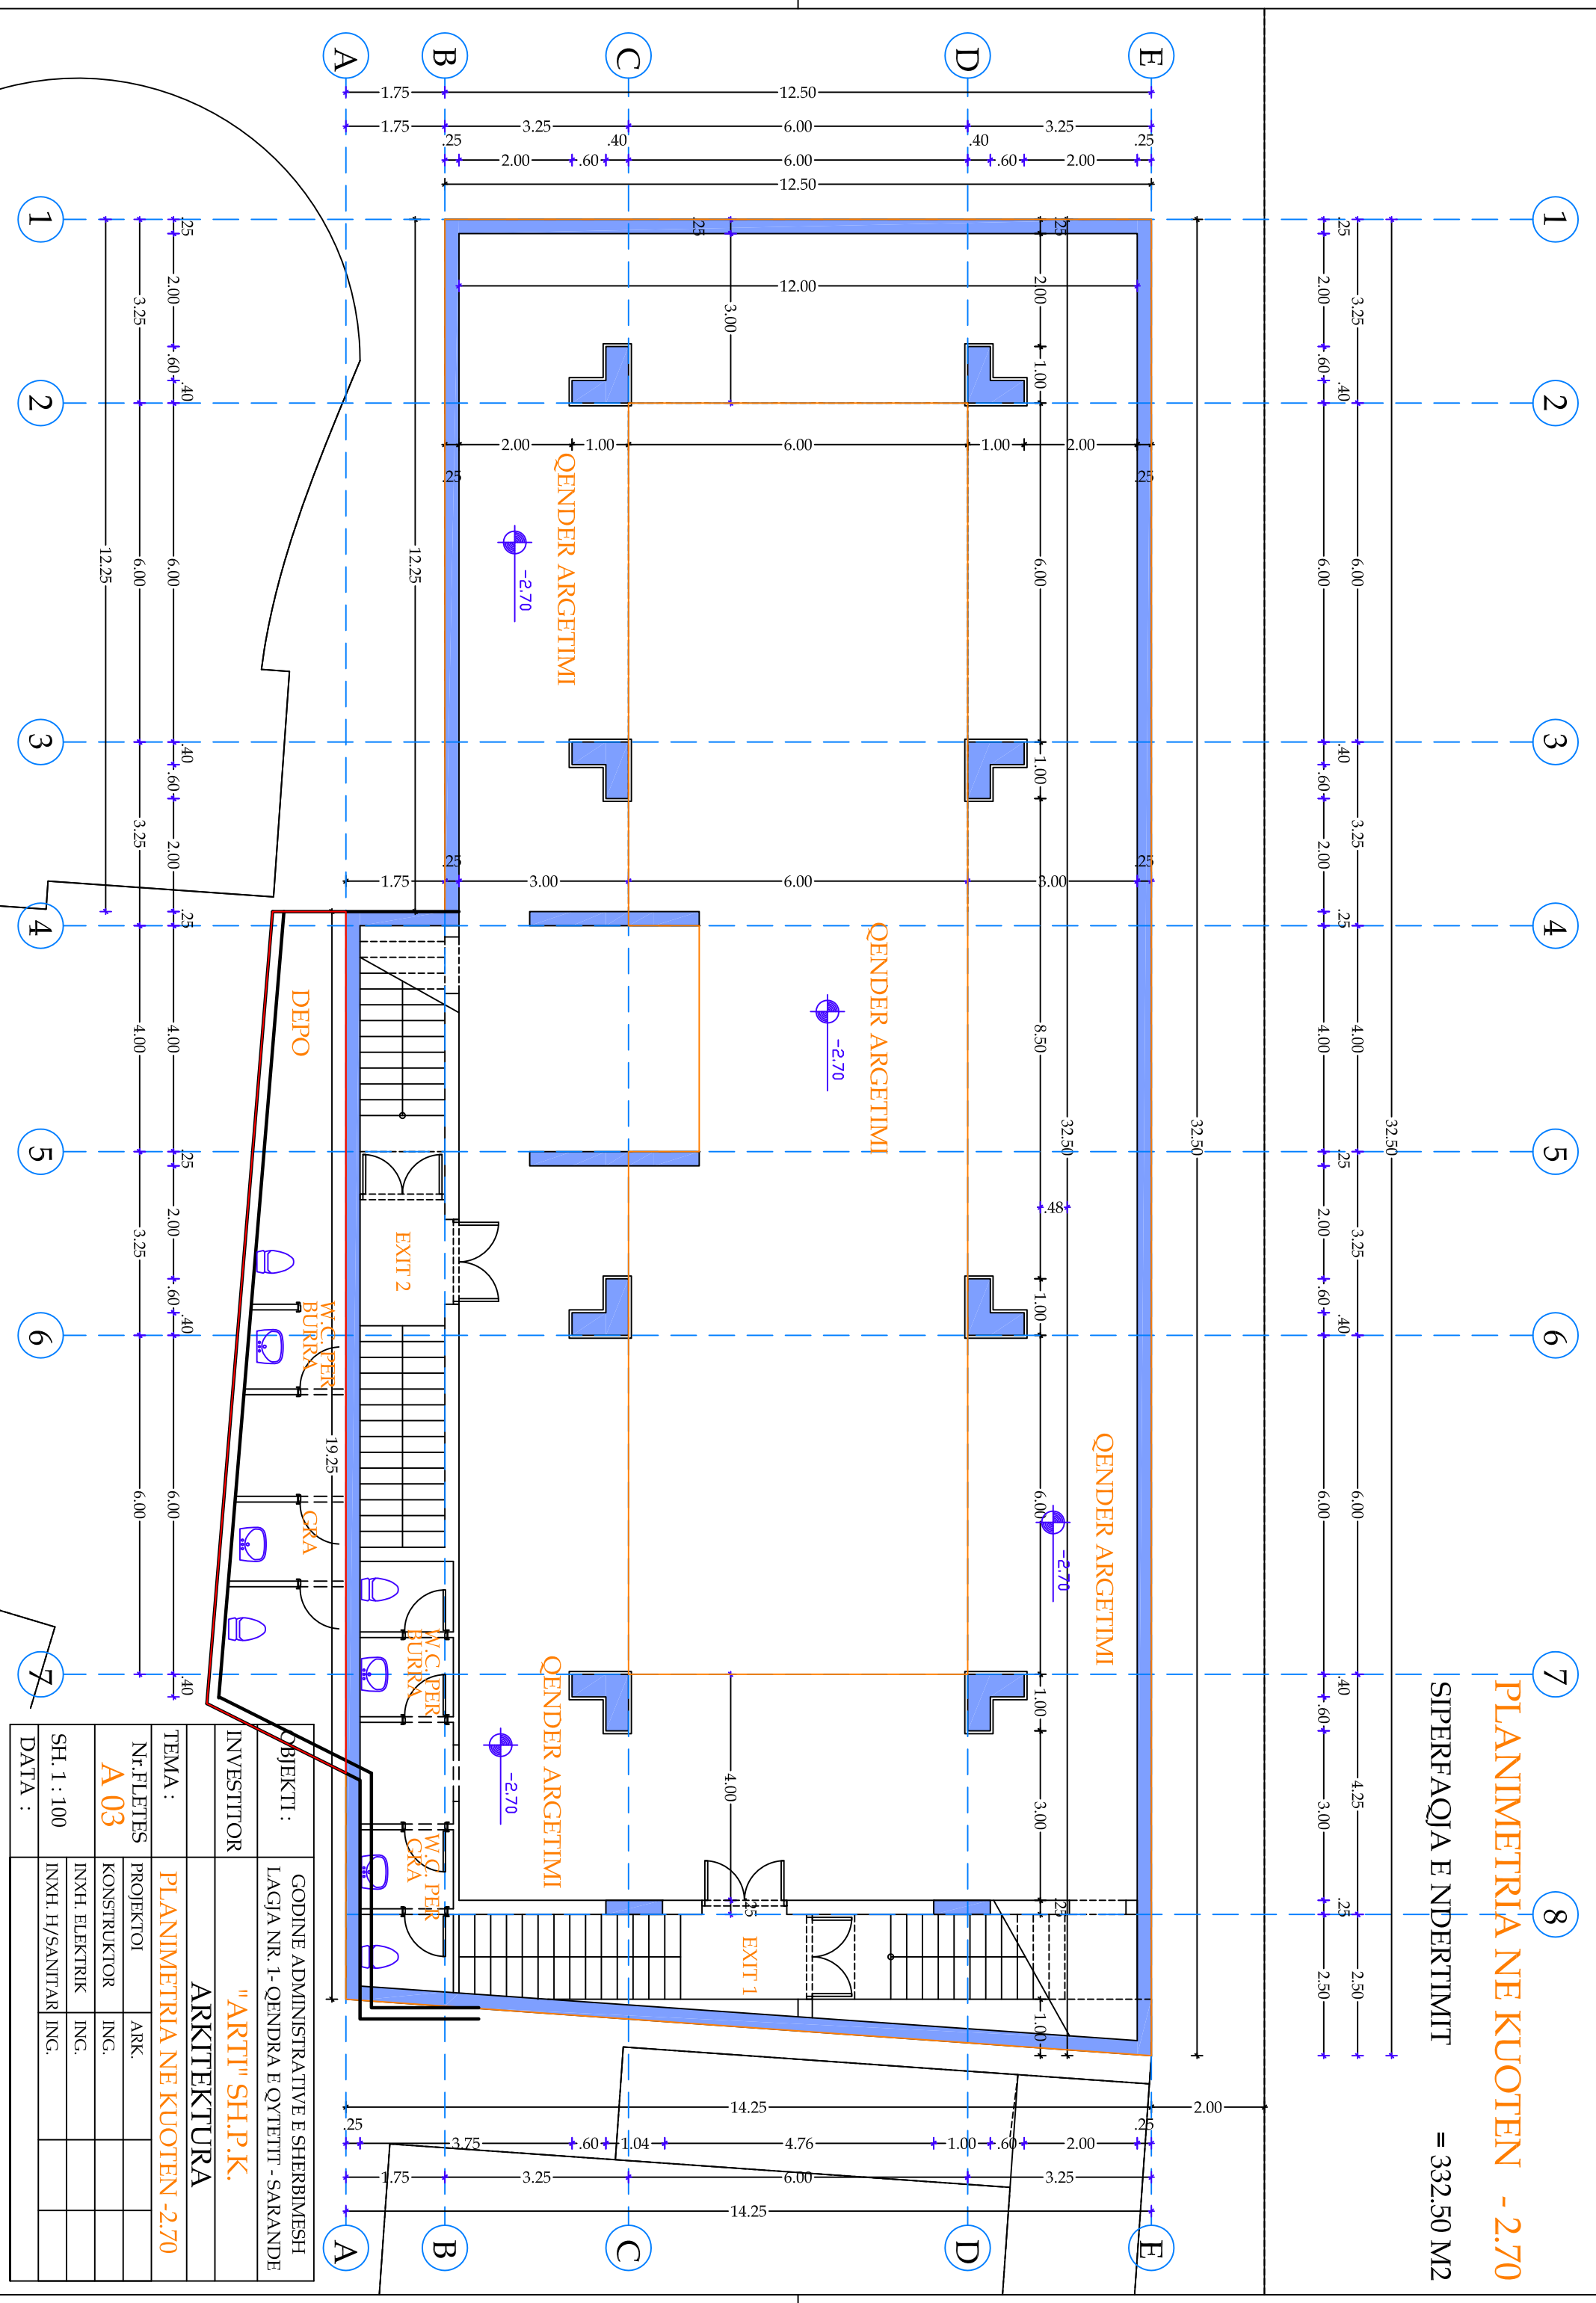

PLANIMETRIA NE KUOTEN -2.70


SIPERFAQJA E NDERTIMIT = 332.50 M2

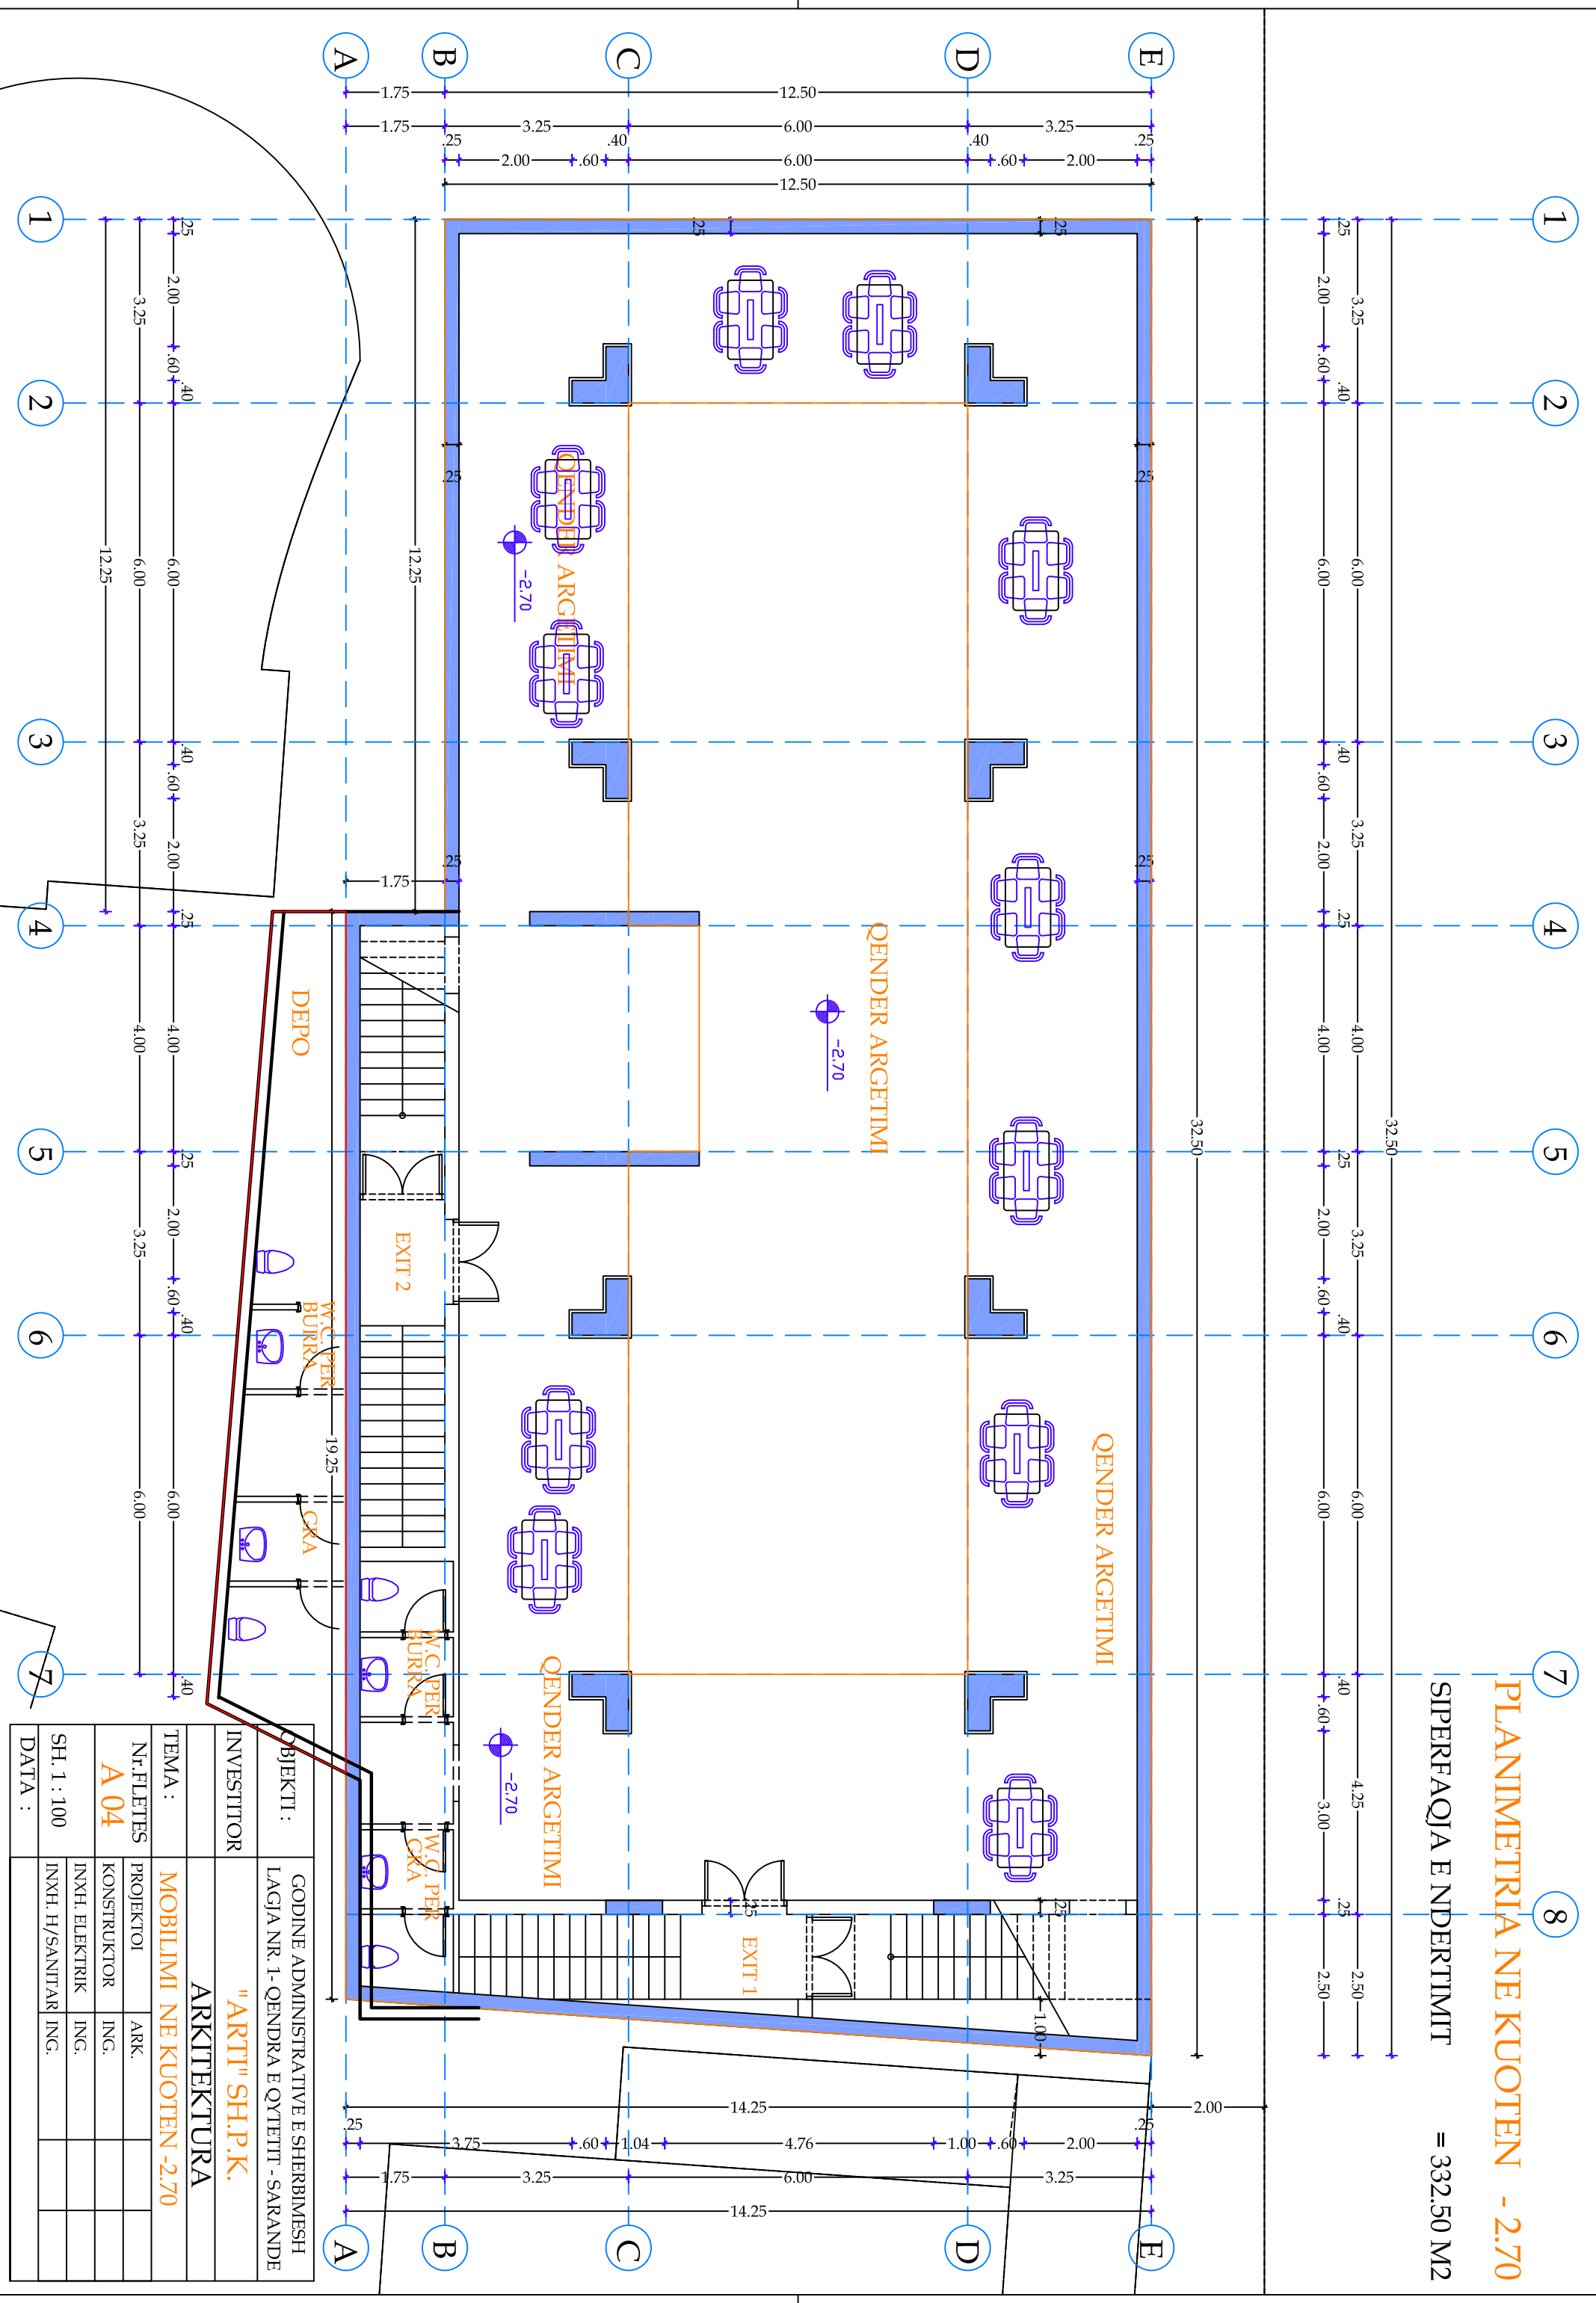

OBJEKTI :	GODINE ADMINISTRATIVE E SHERBIMESH LAGJA NR. 1- QENDRA E QYTETIT - SARANDE		
INVESTITOR	"ARTT" SH.P.K.		
ARKITEKTURA	ARKITEKTURA		
TEMA :	MOBILIMI NE KUOTEN -2.70		
Nr. FILETES	PROJEKTOI	ARK.	
A 04	KONSTRUKTOR	ING.	
	INXH. ELEKTRIK	ING.	
	INXH. H/SANTAR	ING.	
SH. 1 : 100			
DATA :			

PLANIMETRIA NE KUOTEN +0.00

SIPERFAQJA E NDERTIMIT = 421.00 M2

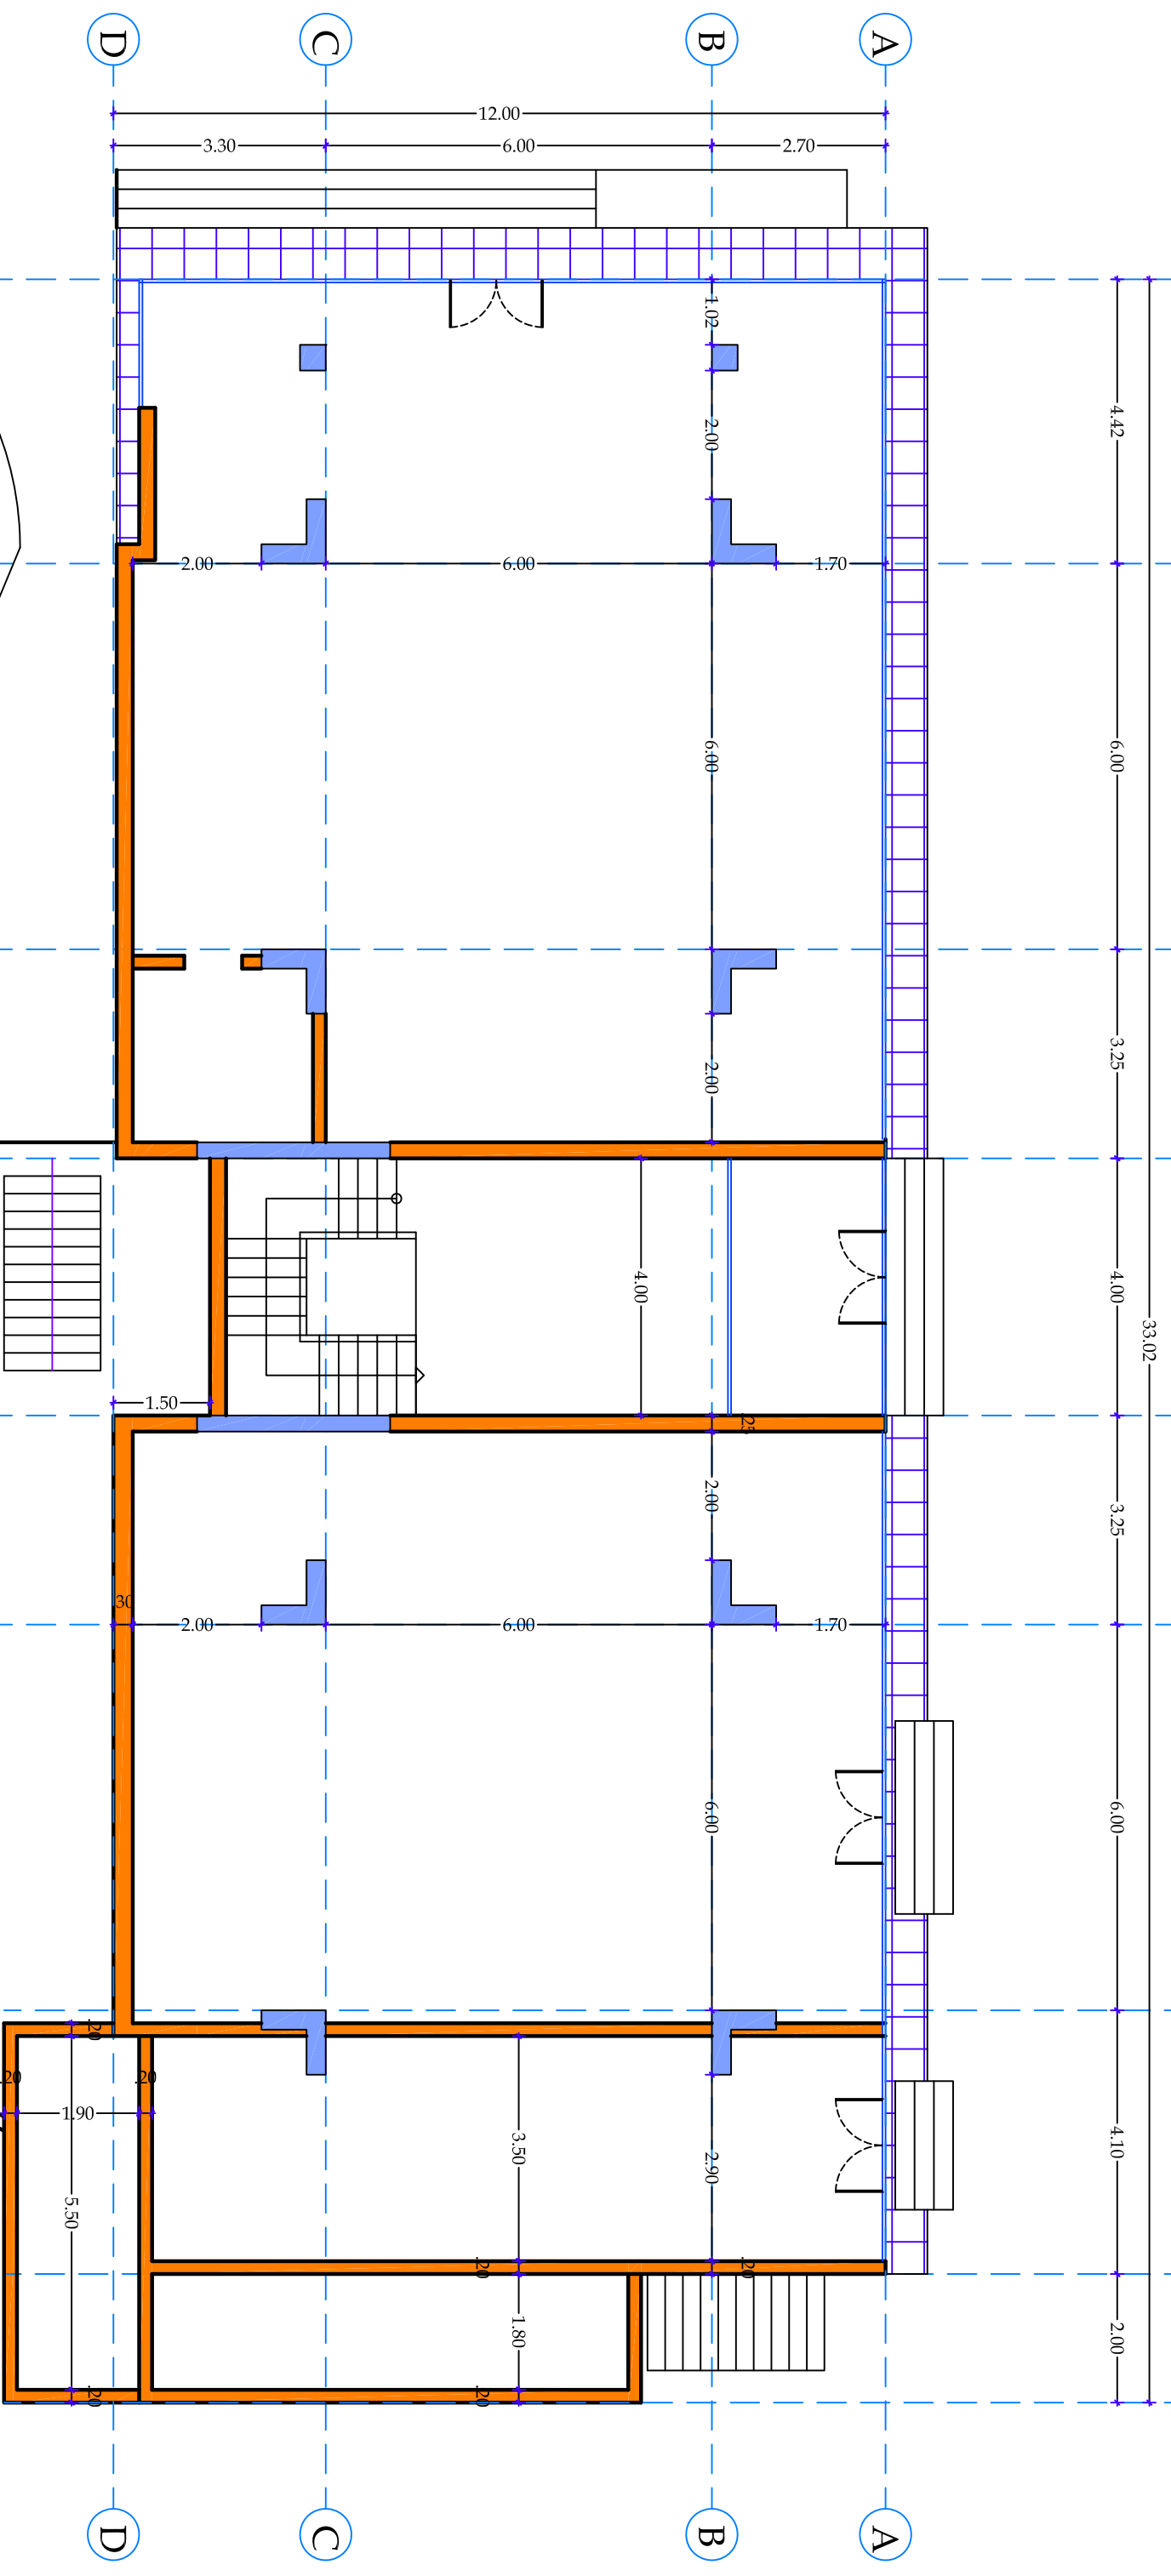

OBJEKTI :	GODINE ADMINISTRATIVE E SHERBIMESH
INVESTITOR	LAGJA NR. 1- QENDRA E QYTETIT - SARANDE
TEMA :	"ARTI" SH.P.K.
Nr. FILETES	ARK.
A 05	ING.
SH. 1 : 100	ING.

ARKITEKTURA

PLANIMETRIA NE KUOTEN +0.00

PROJEKTOI

KONSTRUKTOR

INXH. ELEKTRIK

INXH. H/SANTITAR

1

2

3

4

5

6

7

8

9

PLANIMETRIA NE KUOTEN +0.00
SIPERFAQJA E NDERTIMIT = 421.00 M2

4.42

6.00

3.25

4.00

33.02

3.25

6.00

4.10

2.00

A

B

C

D

A

B

C

D

12.00

3.30

6.00

2.70

2.00

3.00

2.00

2.00

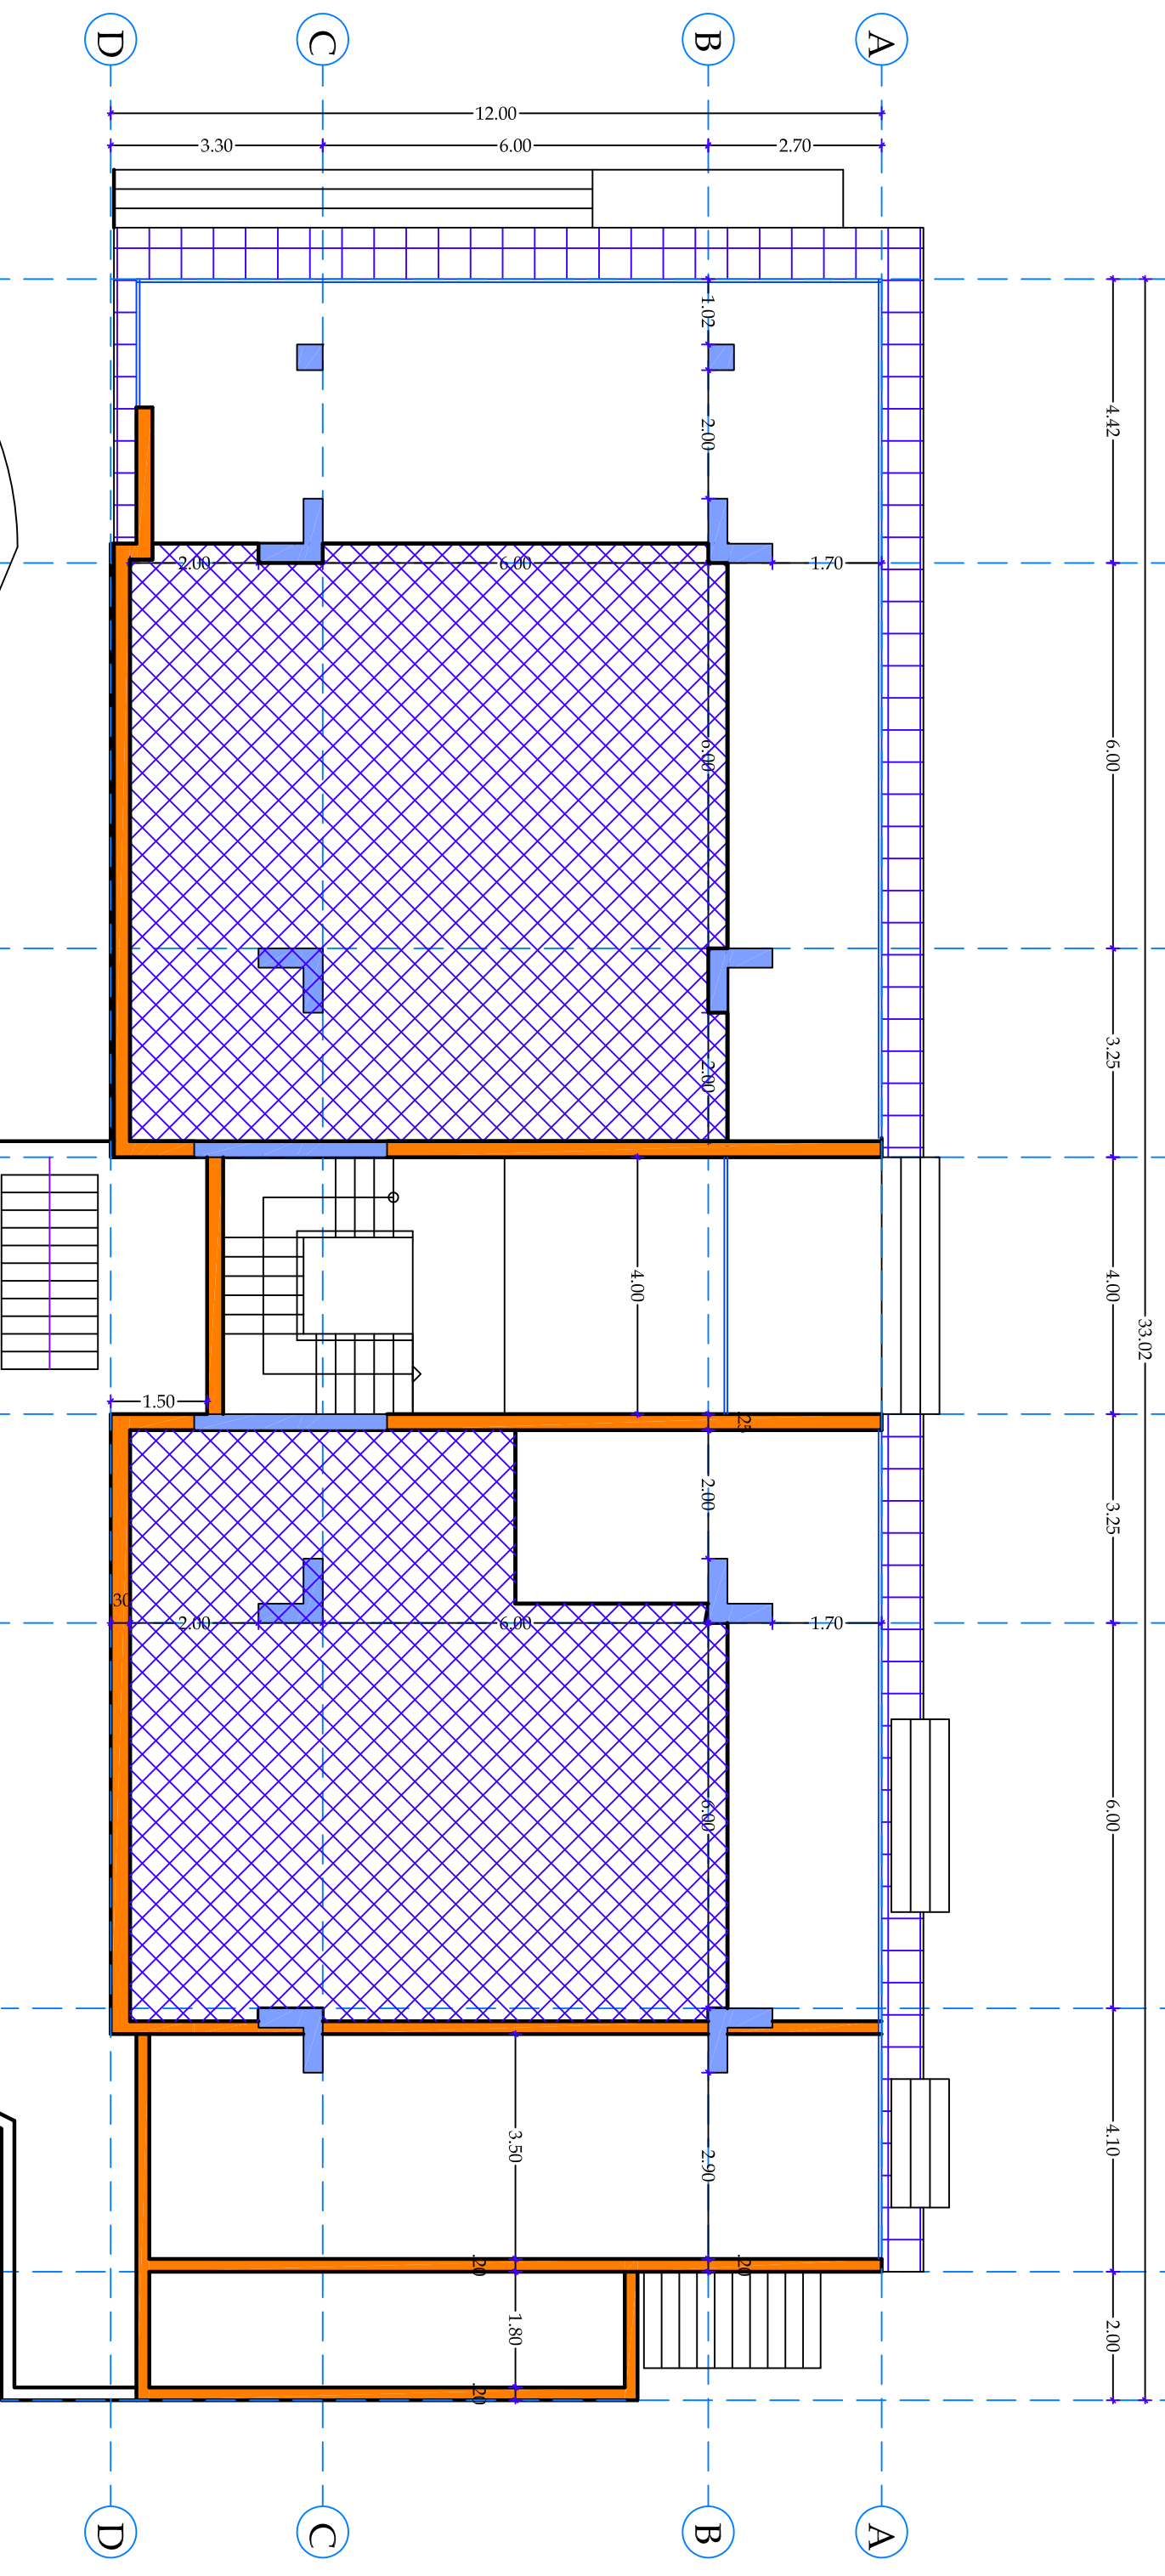

OBJEKTI :	GODINE ADMINISTRATIVE E SHERBIMESH
INVESTITOR	LAGJA NR. 1- QENDRA E QYTETIT - SARANDE
TEMA :	"ARTT" SH.P.K.
Nr. FLETES	ARK.
A 07	ING.
SH. 1 : 100	ING.

ARKITEKTURA

PLANIMETRIA NE KUOTEN +3.06

PROJEKTOI


KONSTRUKTOR

INXH. ELEKTRIK

INXH. H/SANTAR

PLANIMETRIA NE KUOTEN +3.06

SIPERFAQJA E NDERTIMIT = 189.20 M2

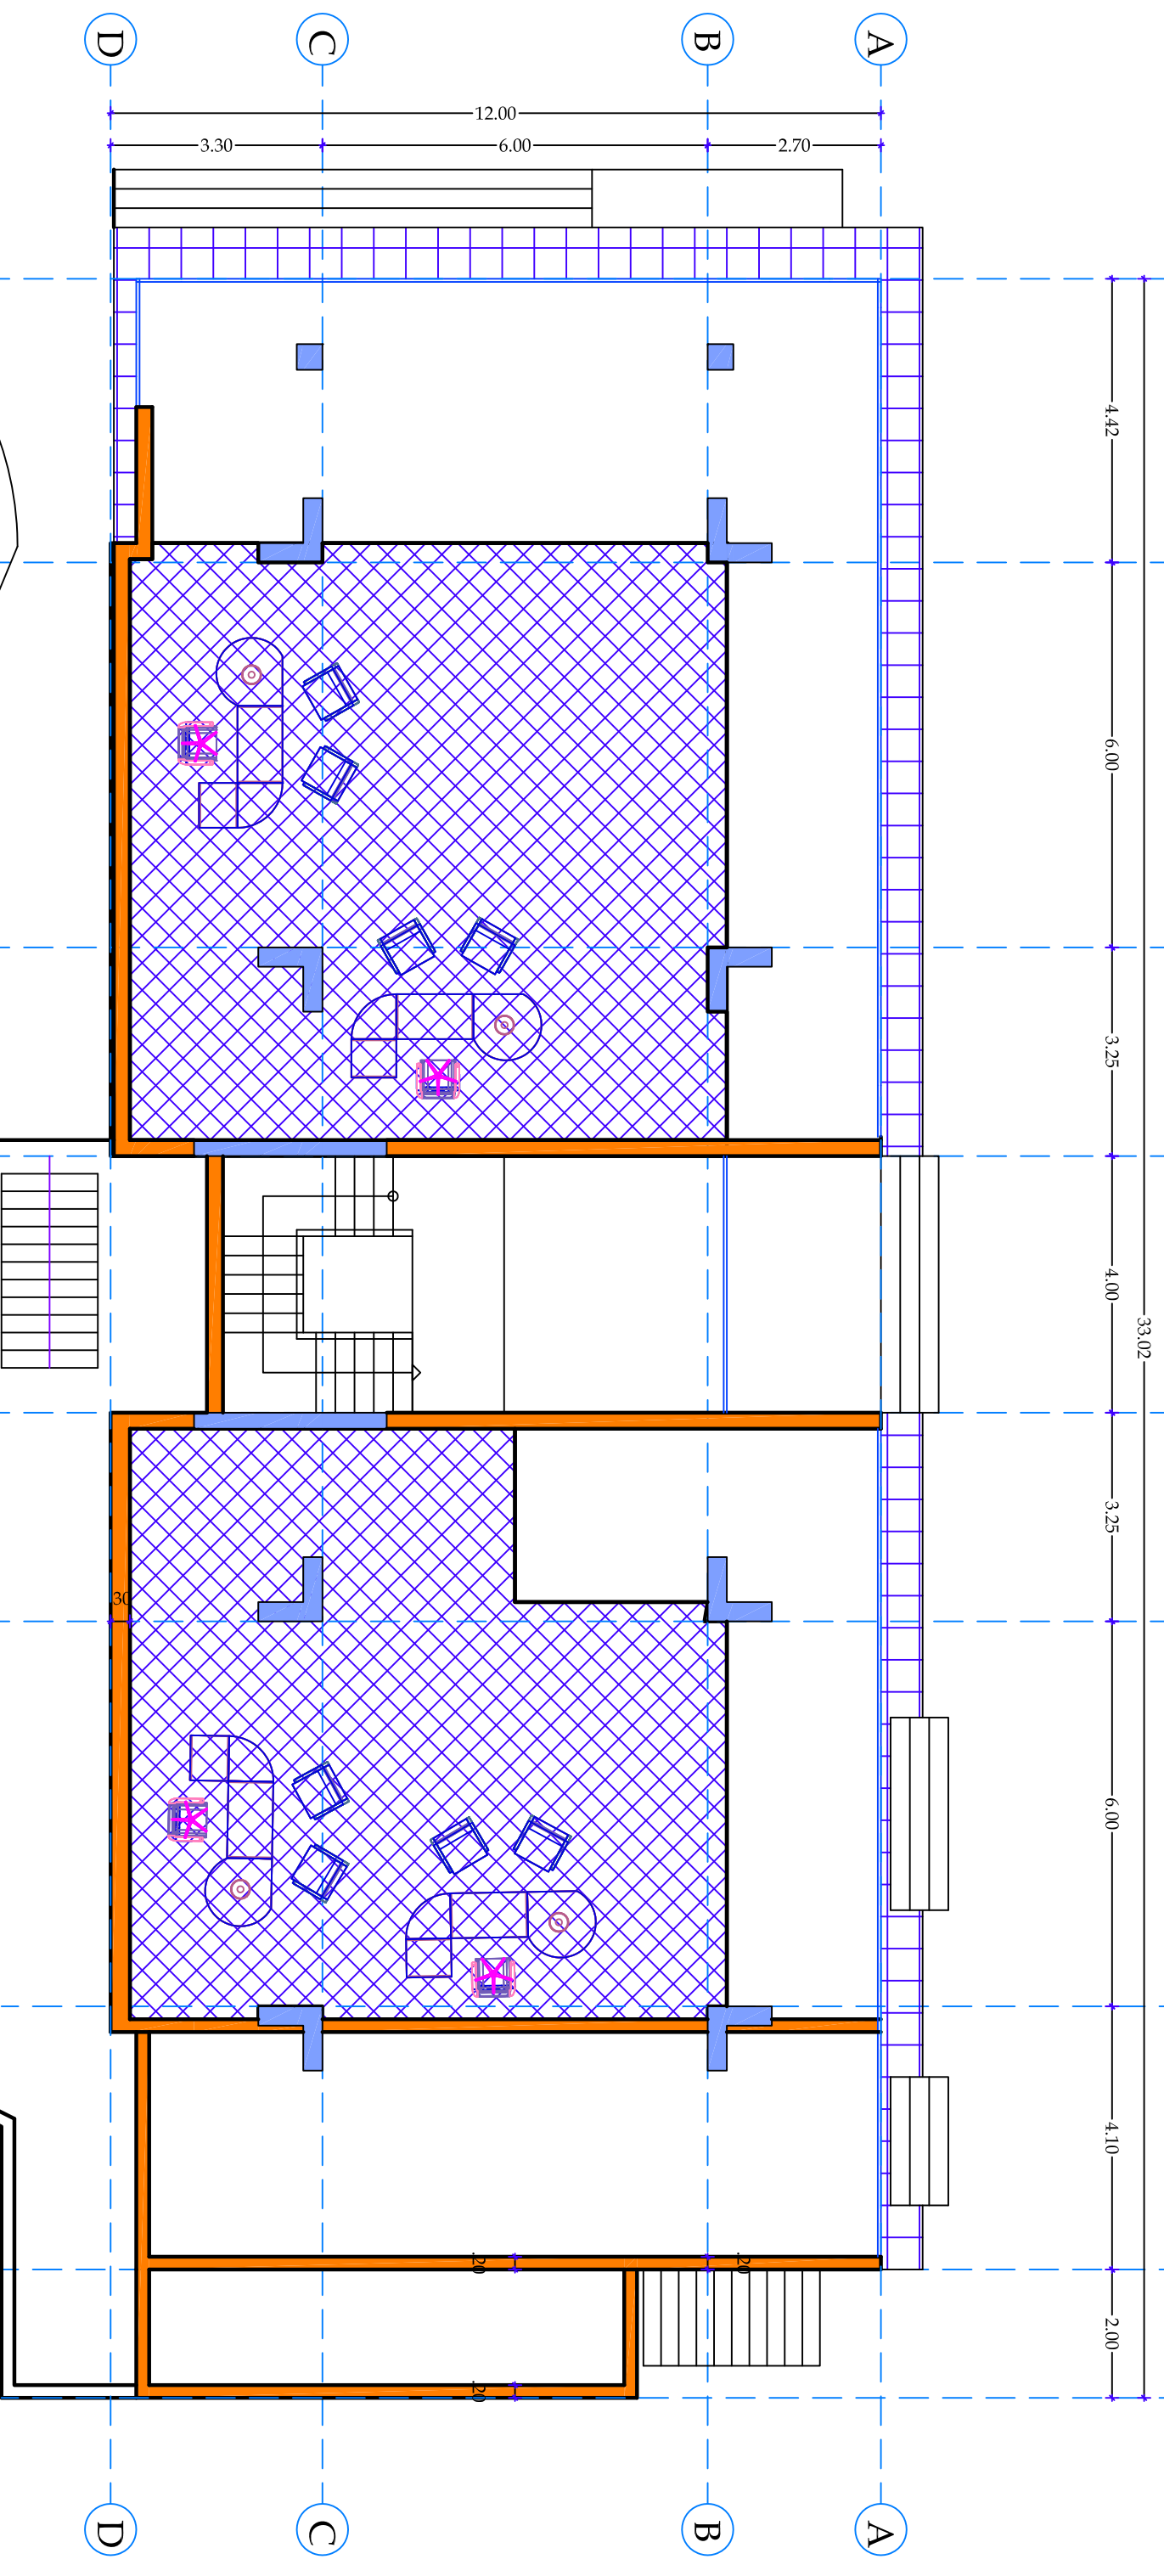


OBJEKTI :	GODINE ADMINISTRATIVE E SHERBIMESH LAGJA NR. 1- QENDRA E QYTETIT - SARANDE
INVESTITOR	"ARTT" SH.P.K.
ARKITEKTURA	

TEMA :	MOBILIMI NE KUOTEN +3.06		
Nr.FLETES	PROJEKTOI	ARK.	
A 08	KONSTRUKTOR	ING.	
	INXH. ELEKTRIK	ING.	
	INXH. H/SANTAR	ING.	
SH. 1 : 100			

PLANIMETRIA NE KUOTEN +5.76

SIPERFAQJA E NDERTIMIT = 400.00 M2

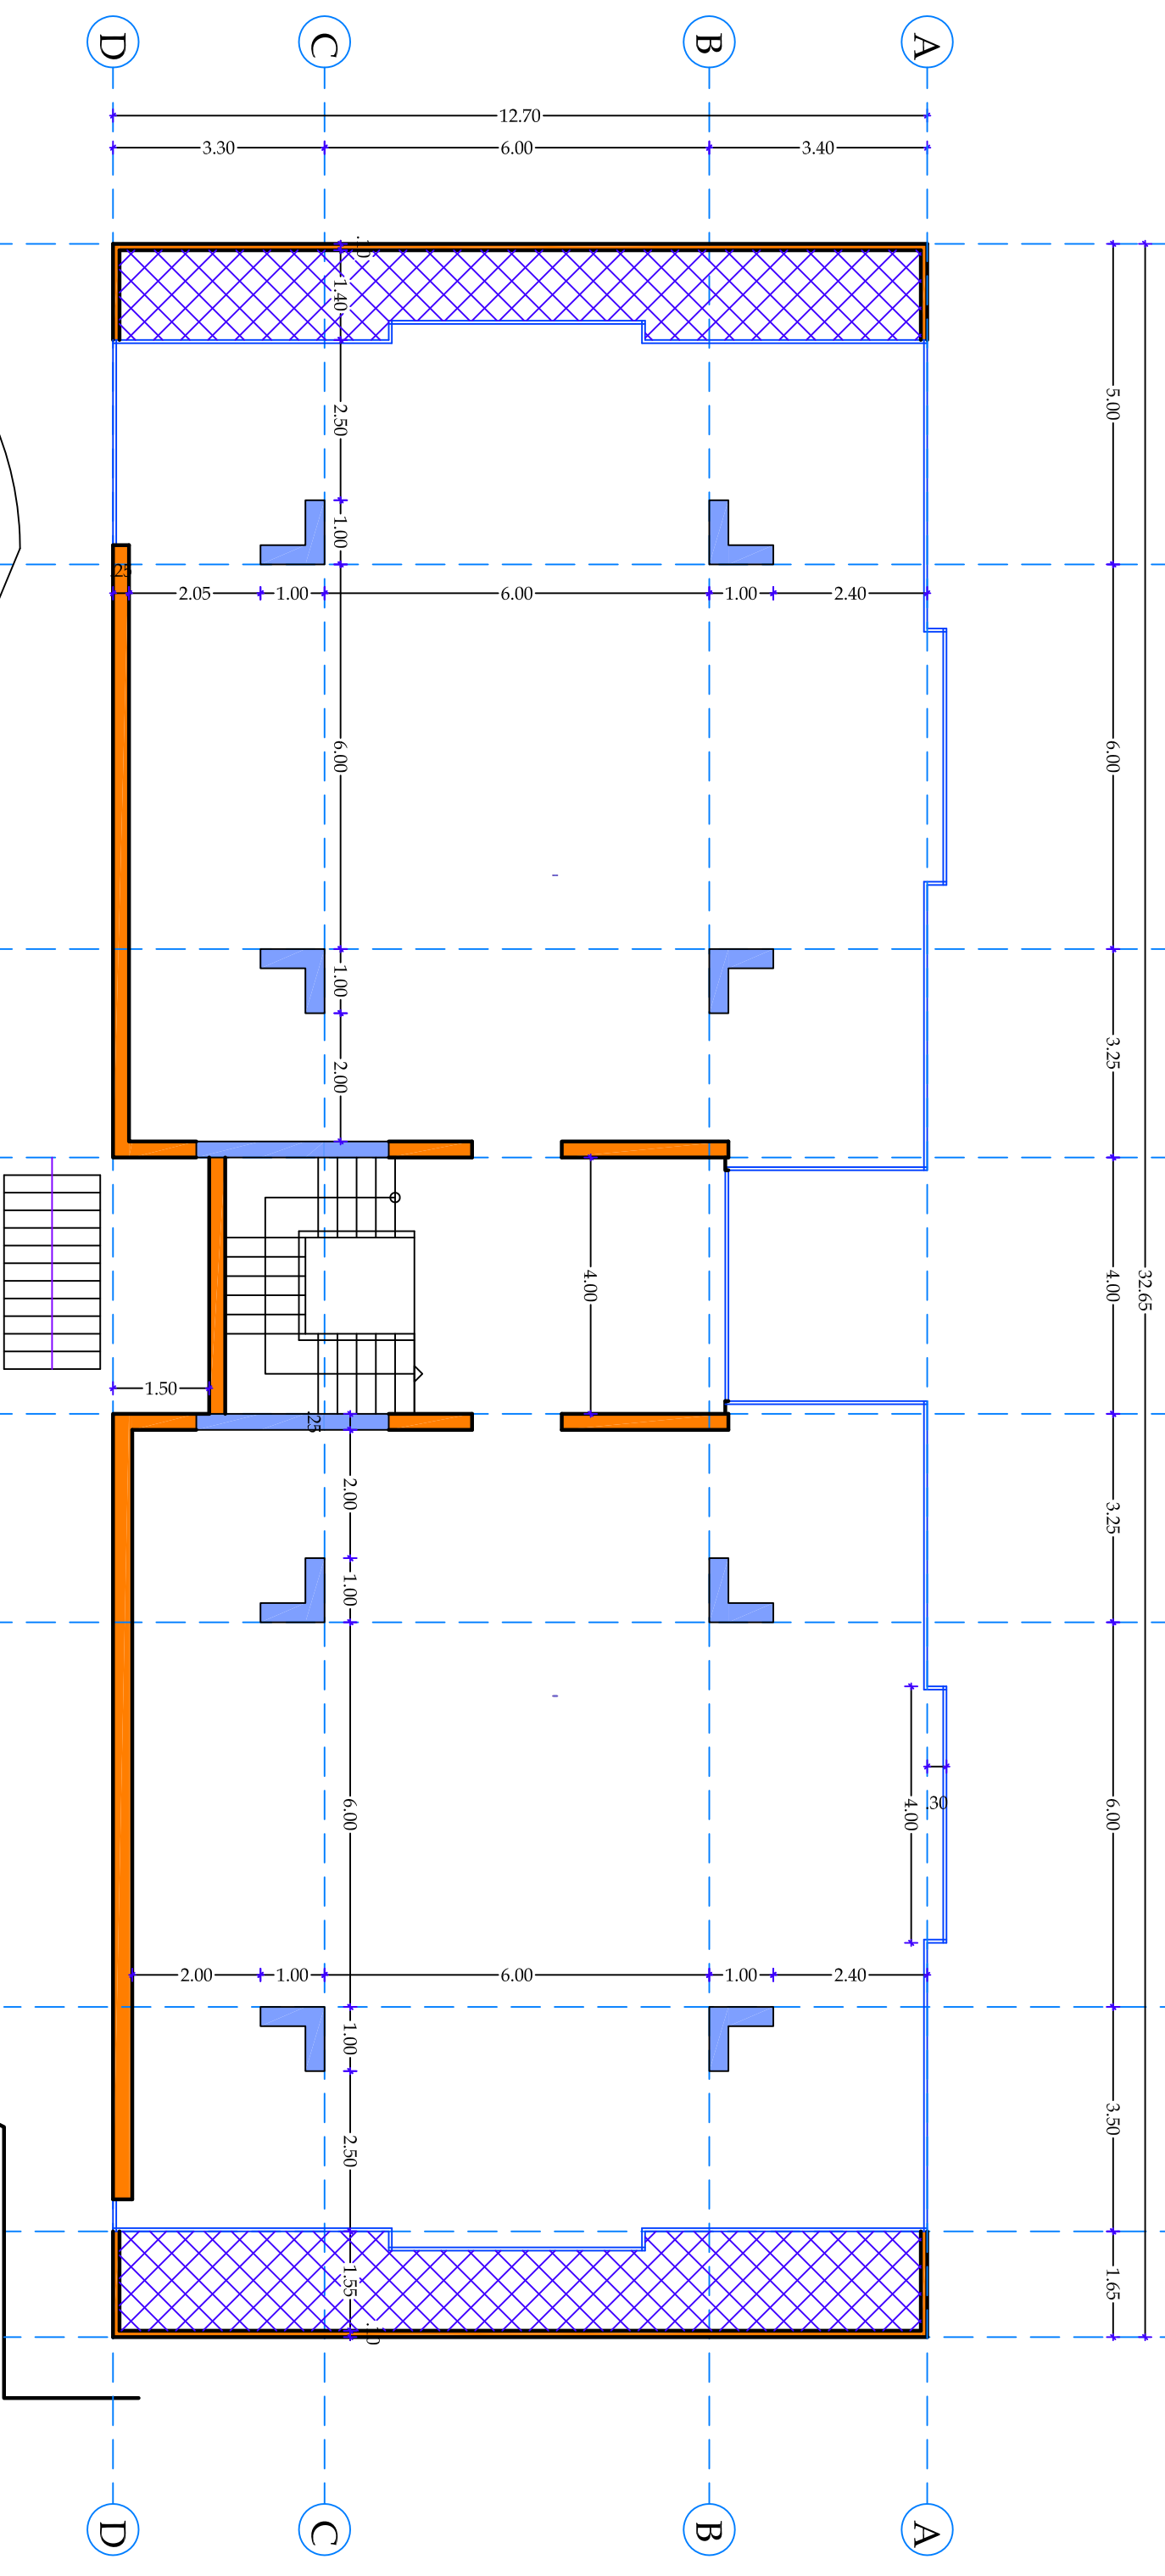


OBJEKTI :	GODINE ADMINISTRATIVE E SHERBIMESH		
INVESTITOR	LAGJA NR. 1- QENDRA E QYTETIT - SARANDE		
TEMA :	"ARTT" SH.P.K.		
Nr.FLETES	PROJEKTOI	ARK.	
A 09	KONSTRUKTOR	ING.	
	INXH. ELEKTRIK	ING.	
	INXH. H/SANTAR	ING.	

ARKITEKTURA

PLANIMETRIA NE KUOTEN +5.76

SH. 1 : 100


PLANIMETRIA NE KUOTEN +5.76
SIPERFAQJA E NDERTIMIT = 400.00 M2

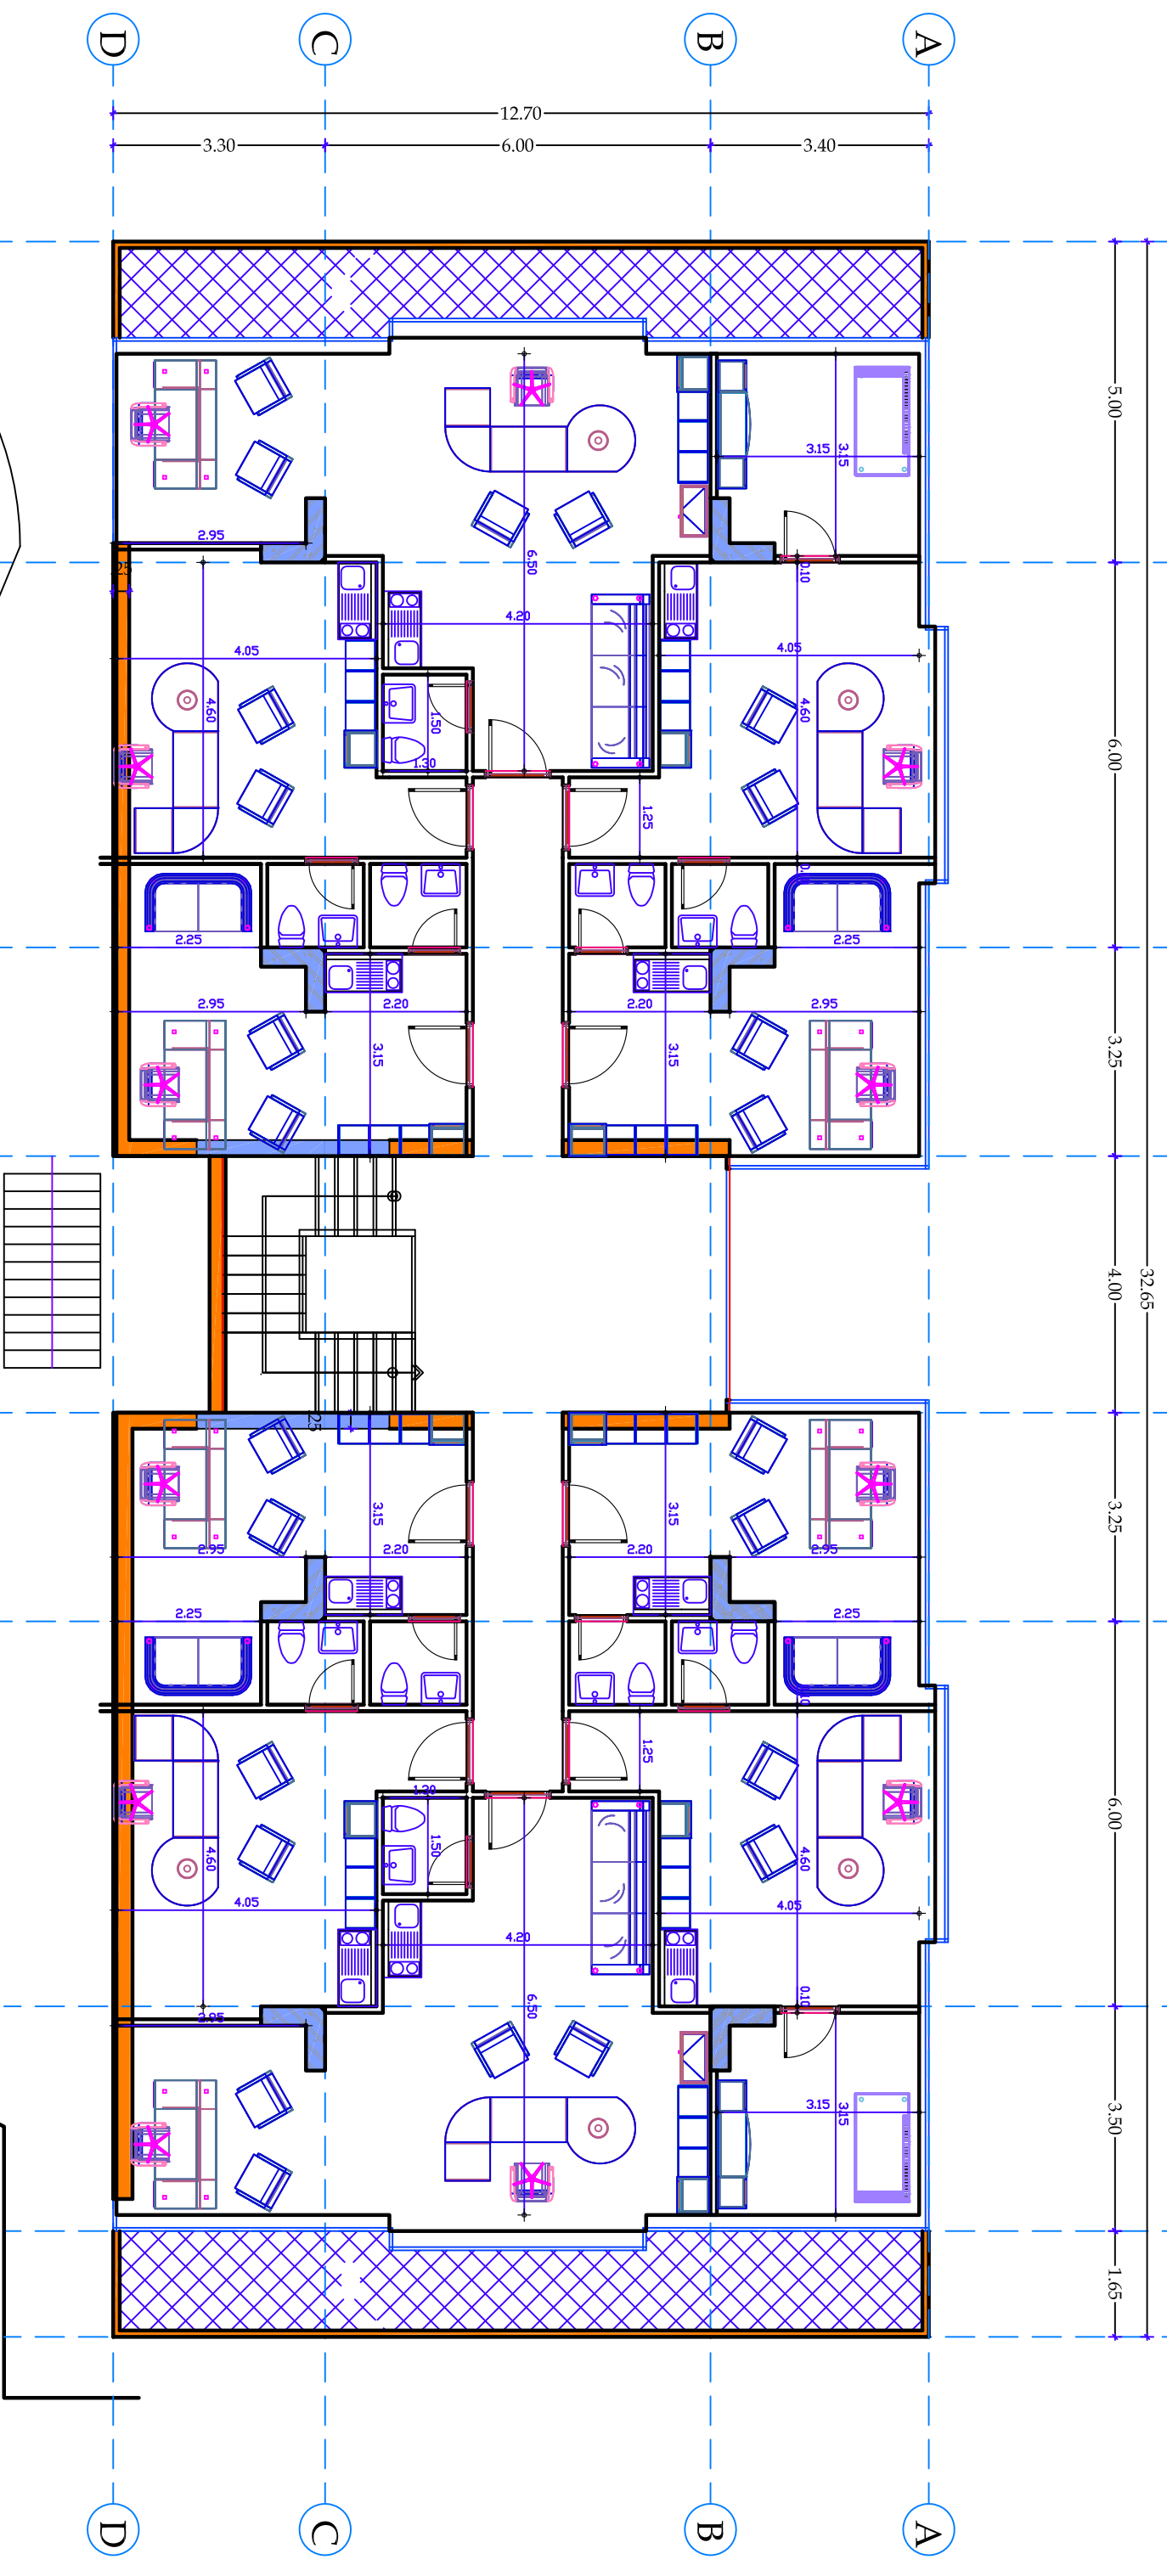

OBJEKTI :	GODINE ADMINISTRATIVE E SHERBIMESH LAGJA NR. 1- QENDRA E QYTETIT - SARANDE		
INVESTITOR	"ARTT" SH.P.K. ARKITEKTURA		
TEMA :	MOBILIMI NE KUOTEN +5.76		
Nr.FLETES	PROJEKTOI	ARK.	
A 10	KONSTRUKTOR	ING.	
	INXH. ELEKTRIK	ING.	
	INXH. H/SANTAR	ING.	
SH. 1 : 100			

PLANIMETRIA NE KUOTEN +9.00

SIPERFAQJA E NDERTIMIT = 362.20 M2

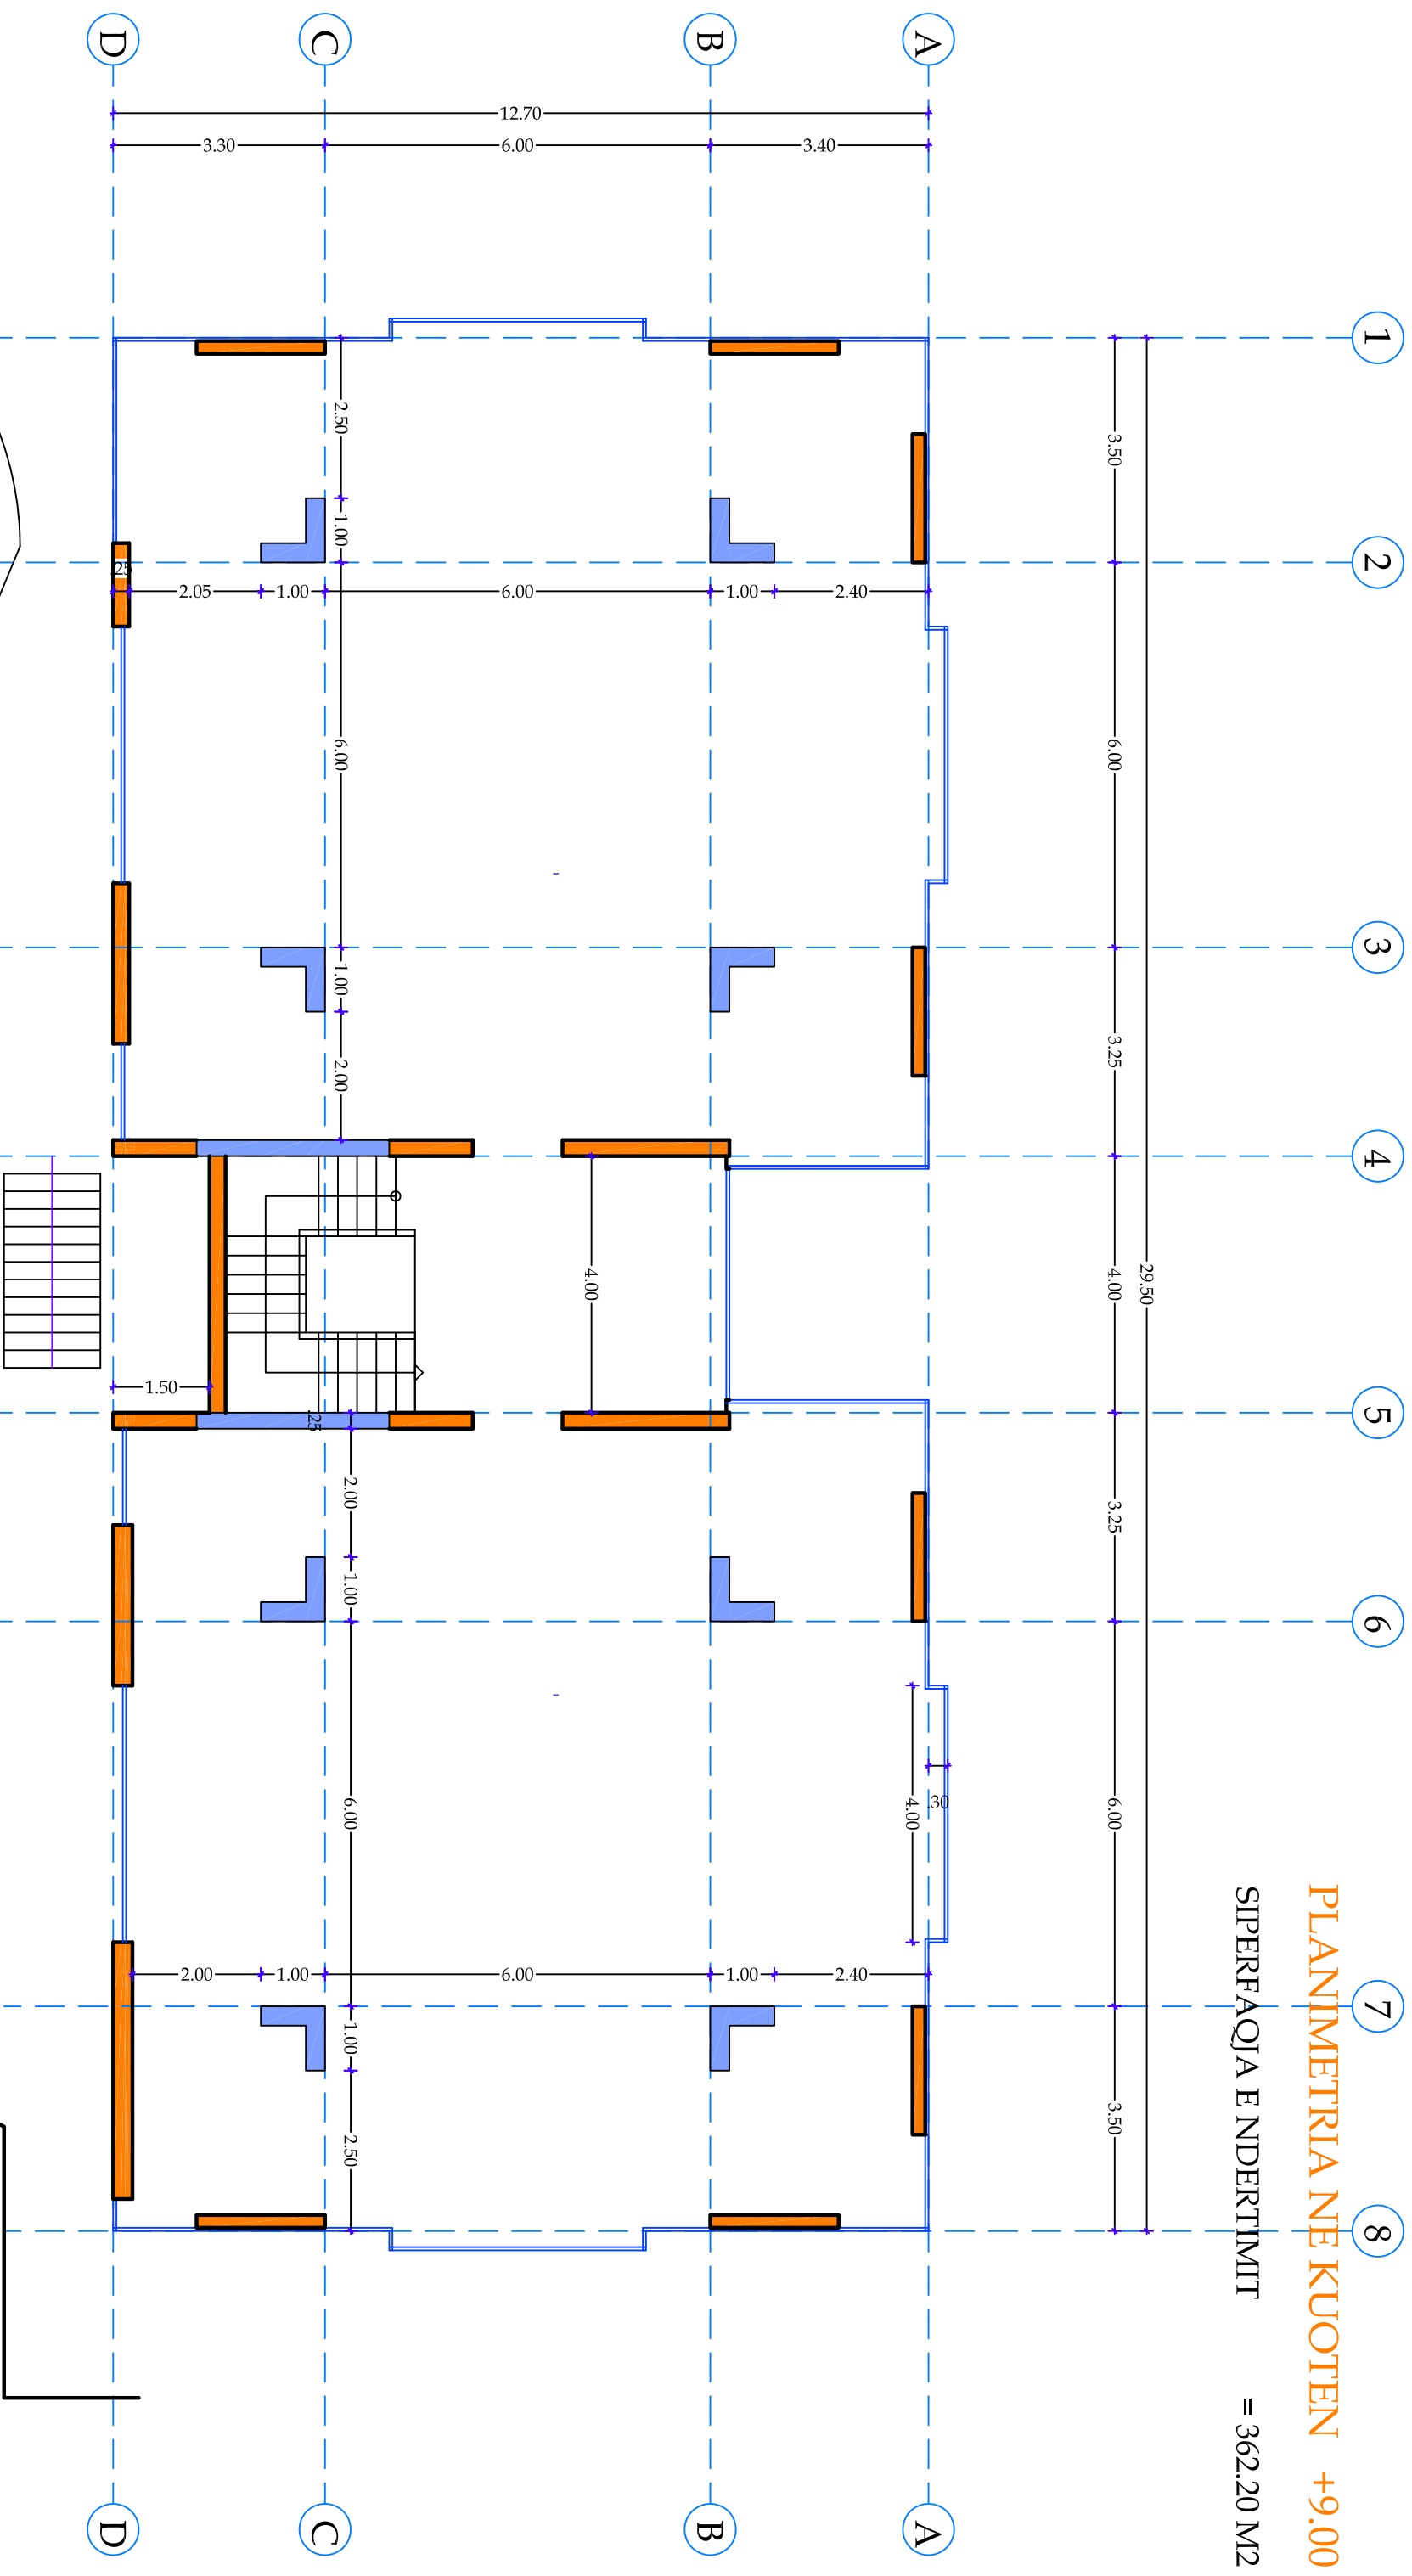

OBJEKTI : GODINE ADMINISTRATIVE E SHERBIMESH
LAGJA NR. 1- QENDRA E QYTETIT - SARANDE

INVESTITOR : "ARTI" SH.P.K.

ARKITEKTURA

TEMA : PLANIMETRIA NE KUOTEN +9.00

Nr.FLETES : A 11

PROJEKTOI : ARK.

KONSTRUKTOR : ING.


INXH. ELEKTRIK : ING.

INXH. H/SANTAR : ING.

SH. 1 : 100

PLANIMETRIA NE KUOTEN +9.00


SIPERFAQJA E NDERTIMIT = 362.20 M2

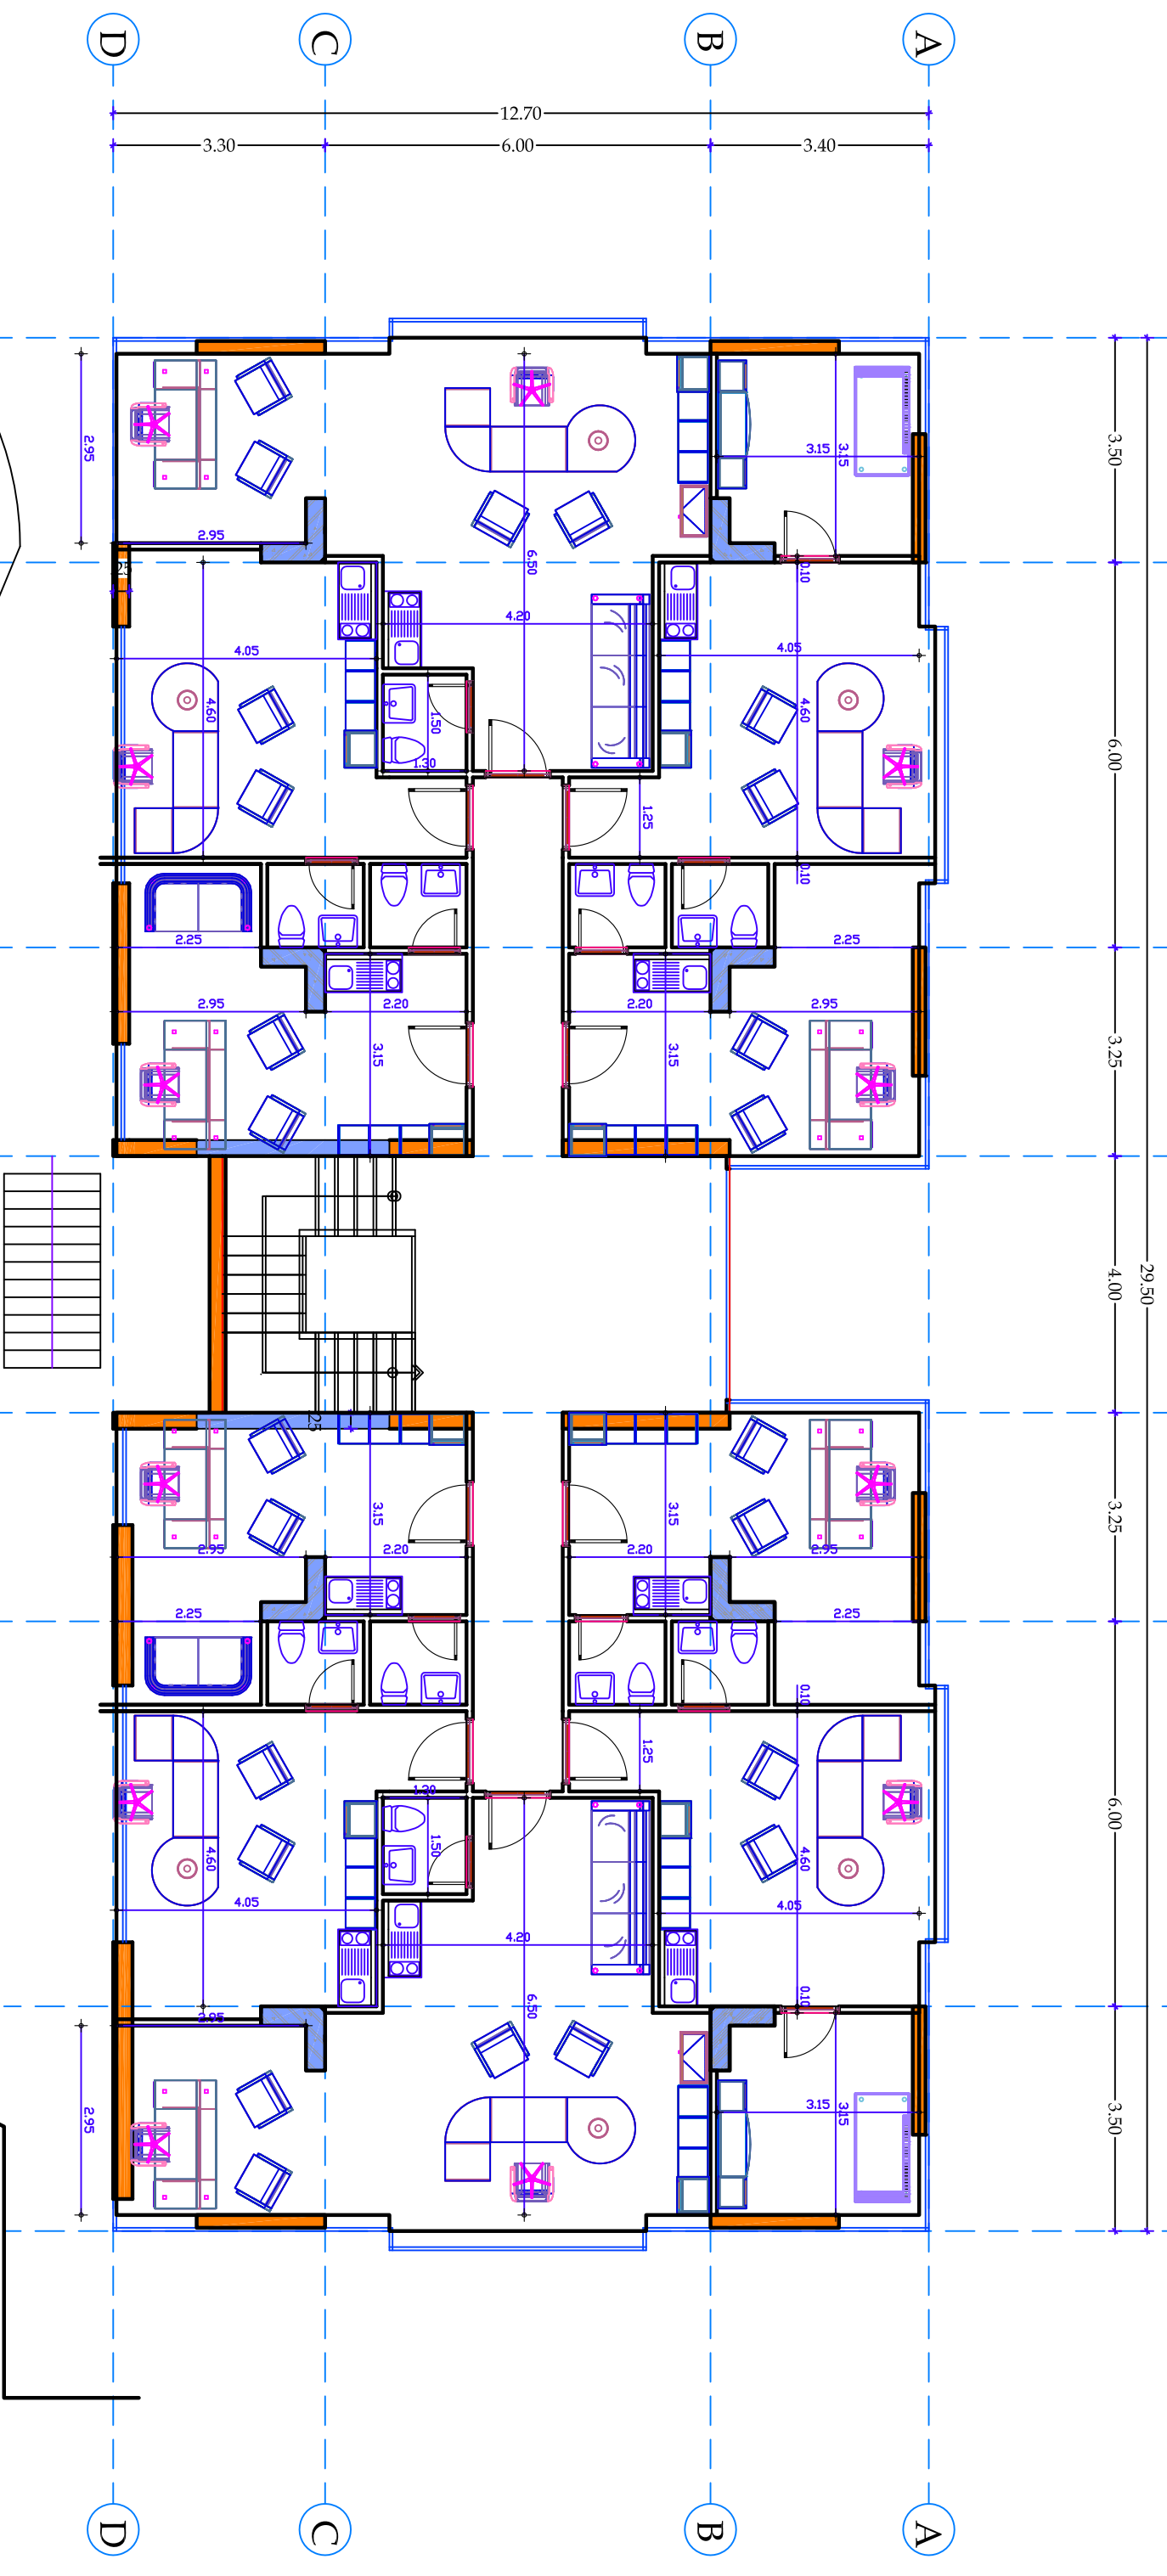

OBJEKTI :	GODINE ADMINISTRATIVE E SHERBIMESH LAGJA NR. 1- QENDRA E QYTETIT - SARANDE		
INVESTITOR	"ARTT" SH.P.K. ARKITEKTURA		
TEMA :	MOBILIMI NE KUOTEN +9.00		
Nr.FLETES	PROJEKTOI	ARK.	
A 12	KONSTRUKTOR	ING.	
	INXH. ELEKTRIK	ING.	
	INXH. H/SANTAR	ING.	
SH. 1 : 100			

PLANIMETRIA NE KUOTEN +12.24


SIPERFAQJA E NDERTIMIT = 362.20 M2

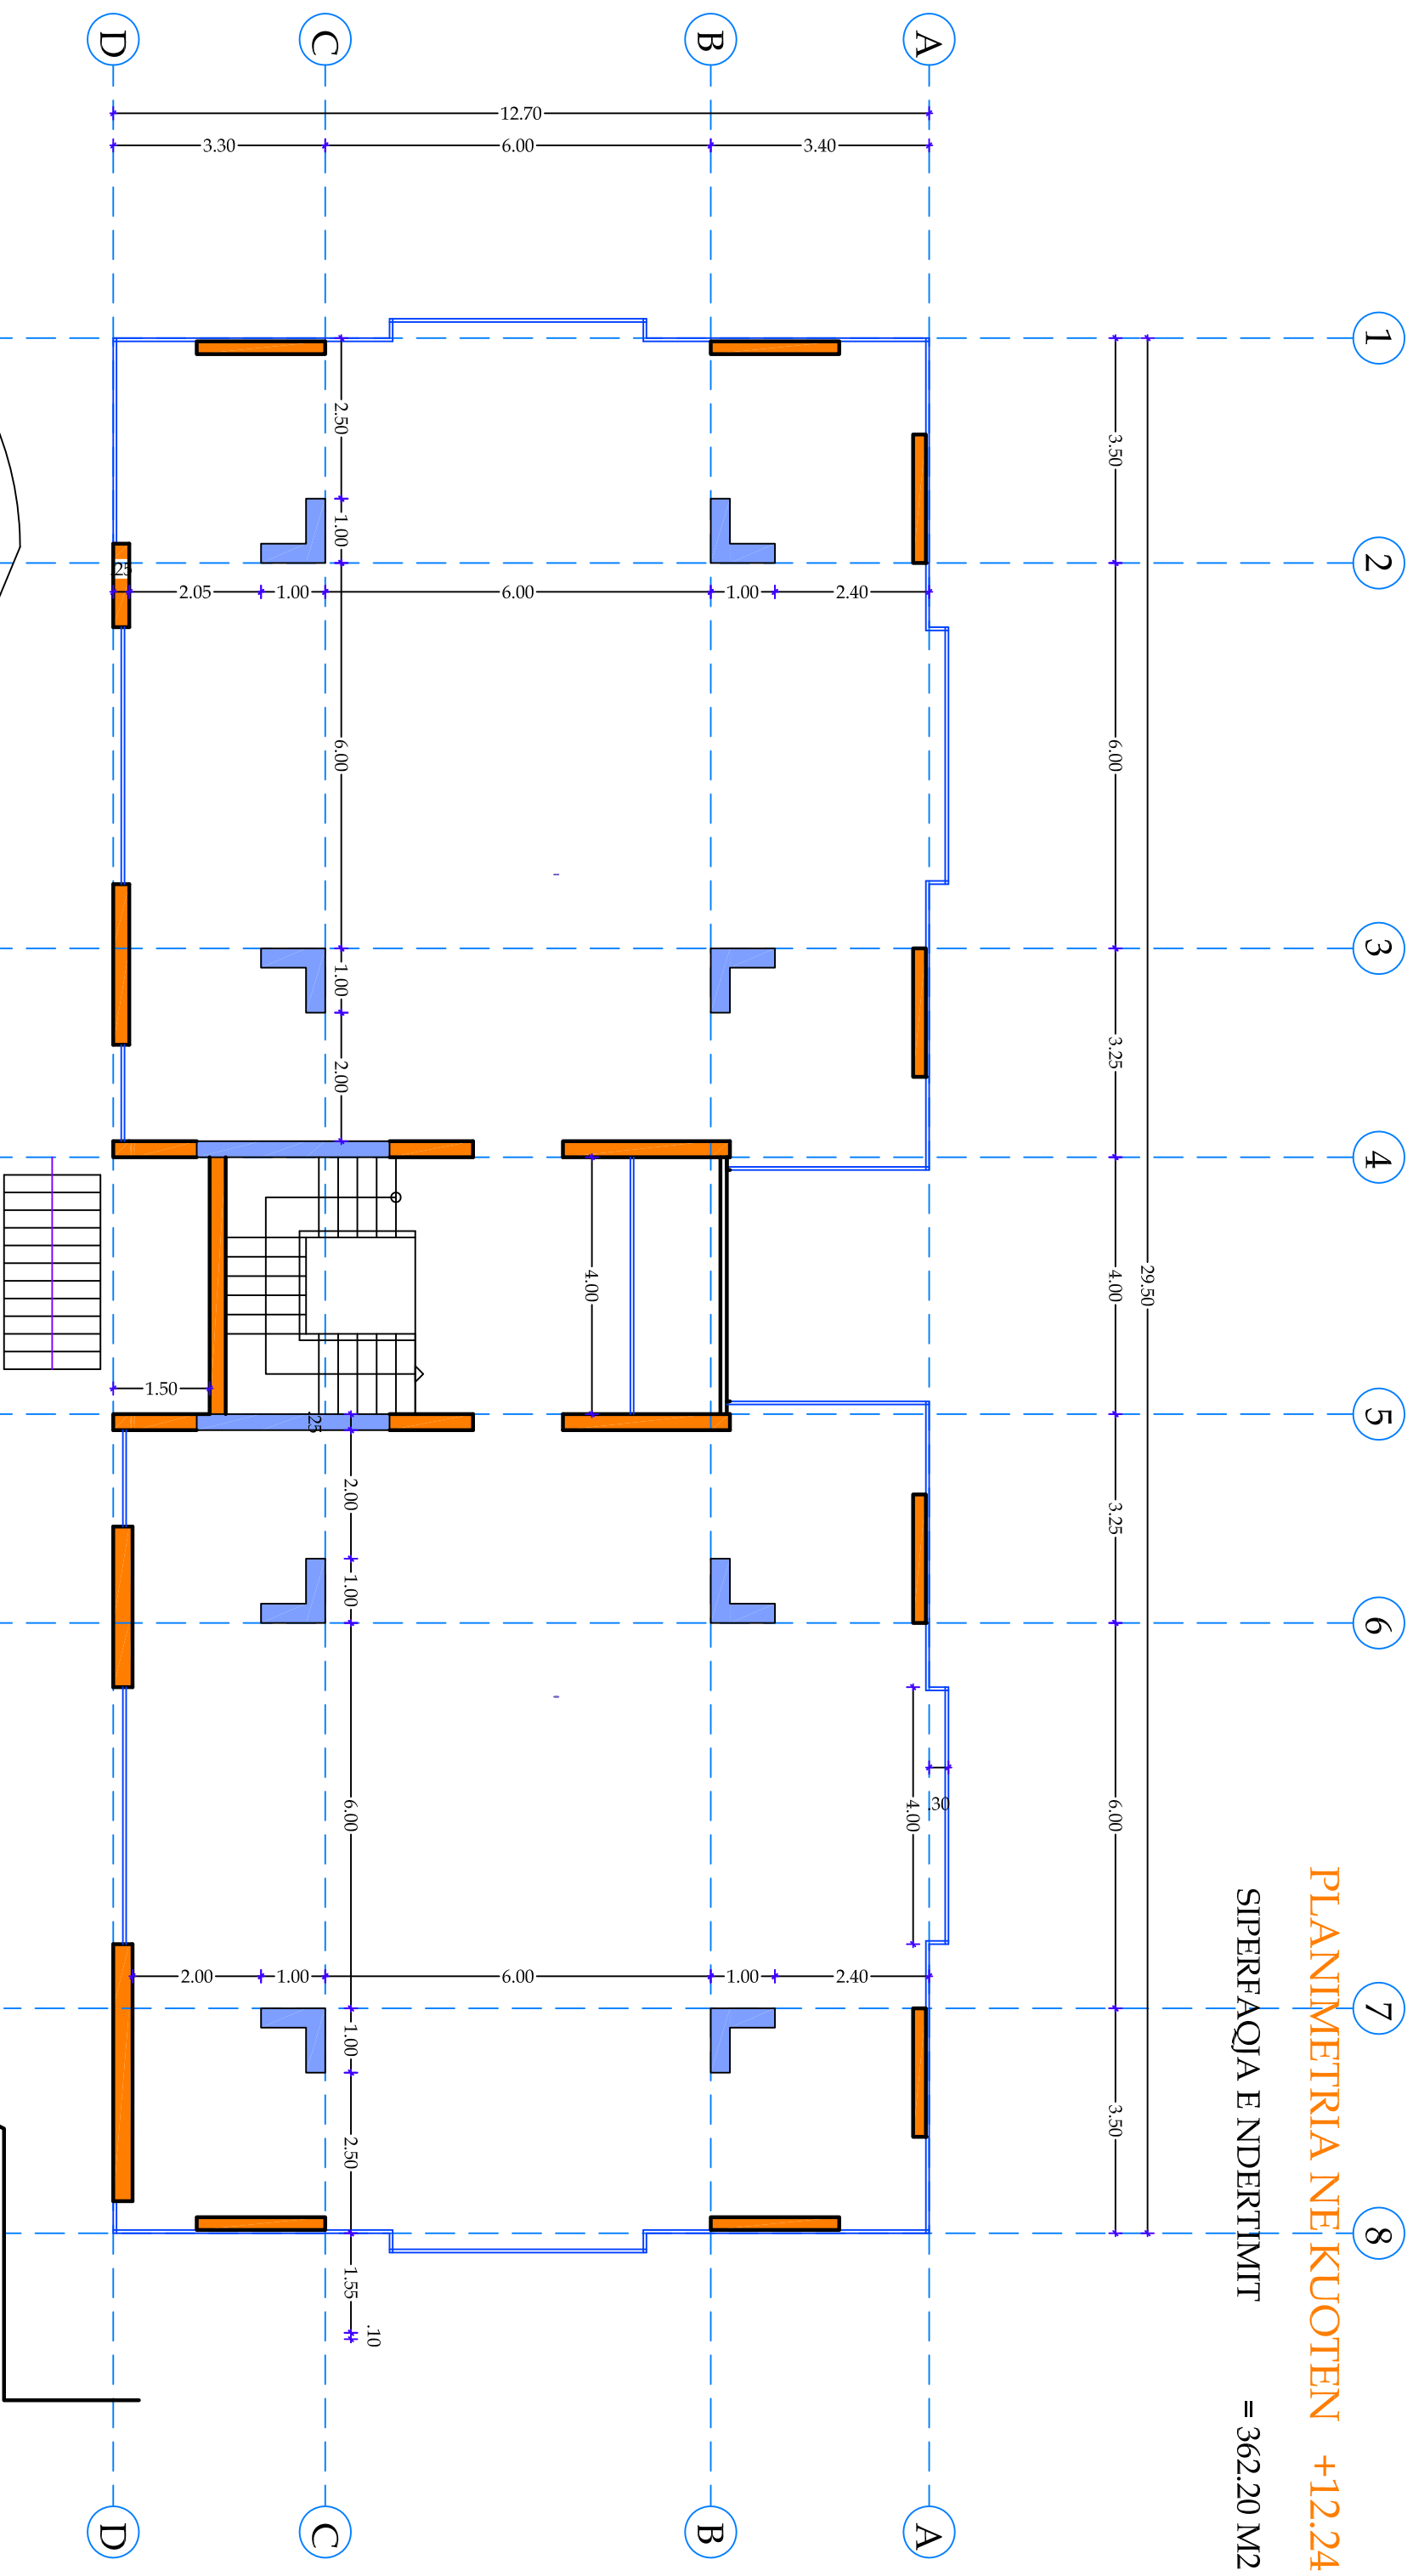

OBJEKTI :	GODINE ADMINISTRATIVE E SHERBIMESH LAGJA NR. 1- QENDRA E QYTETIT - SARANDE		
INVESTITOR	"ARTI" SH.P.K.		
ARKITEKTURA	ARKITEKTURA		
TEMA :	PLANIMETRIA NE KUOTEN +12.24		
Nr.FLETES	PROJEKTOI	ARK.	
A 13	KONSTRUKTOR	ING.	
	INXH. ELEKTRIK	ING.	
	INXH. H/SANTITAR	ING.	
SH. 1 : 100			

PLANIMETRIA NE KUOTEN +12.24


SIPERFAQJA E NDERTIMIT = 362.20 M2

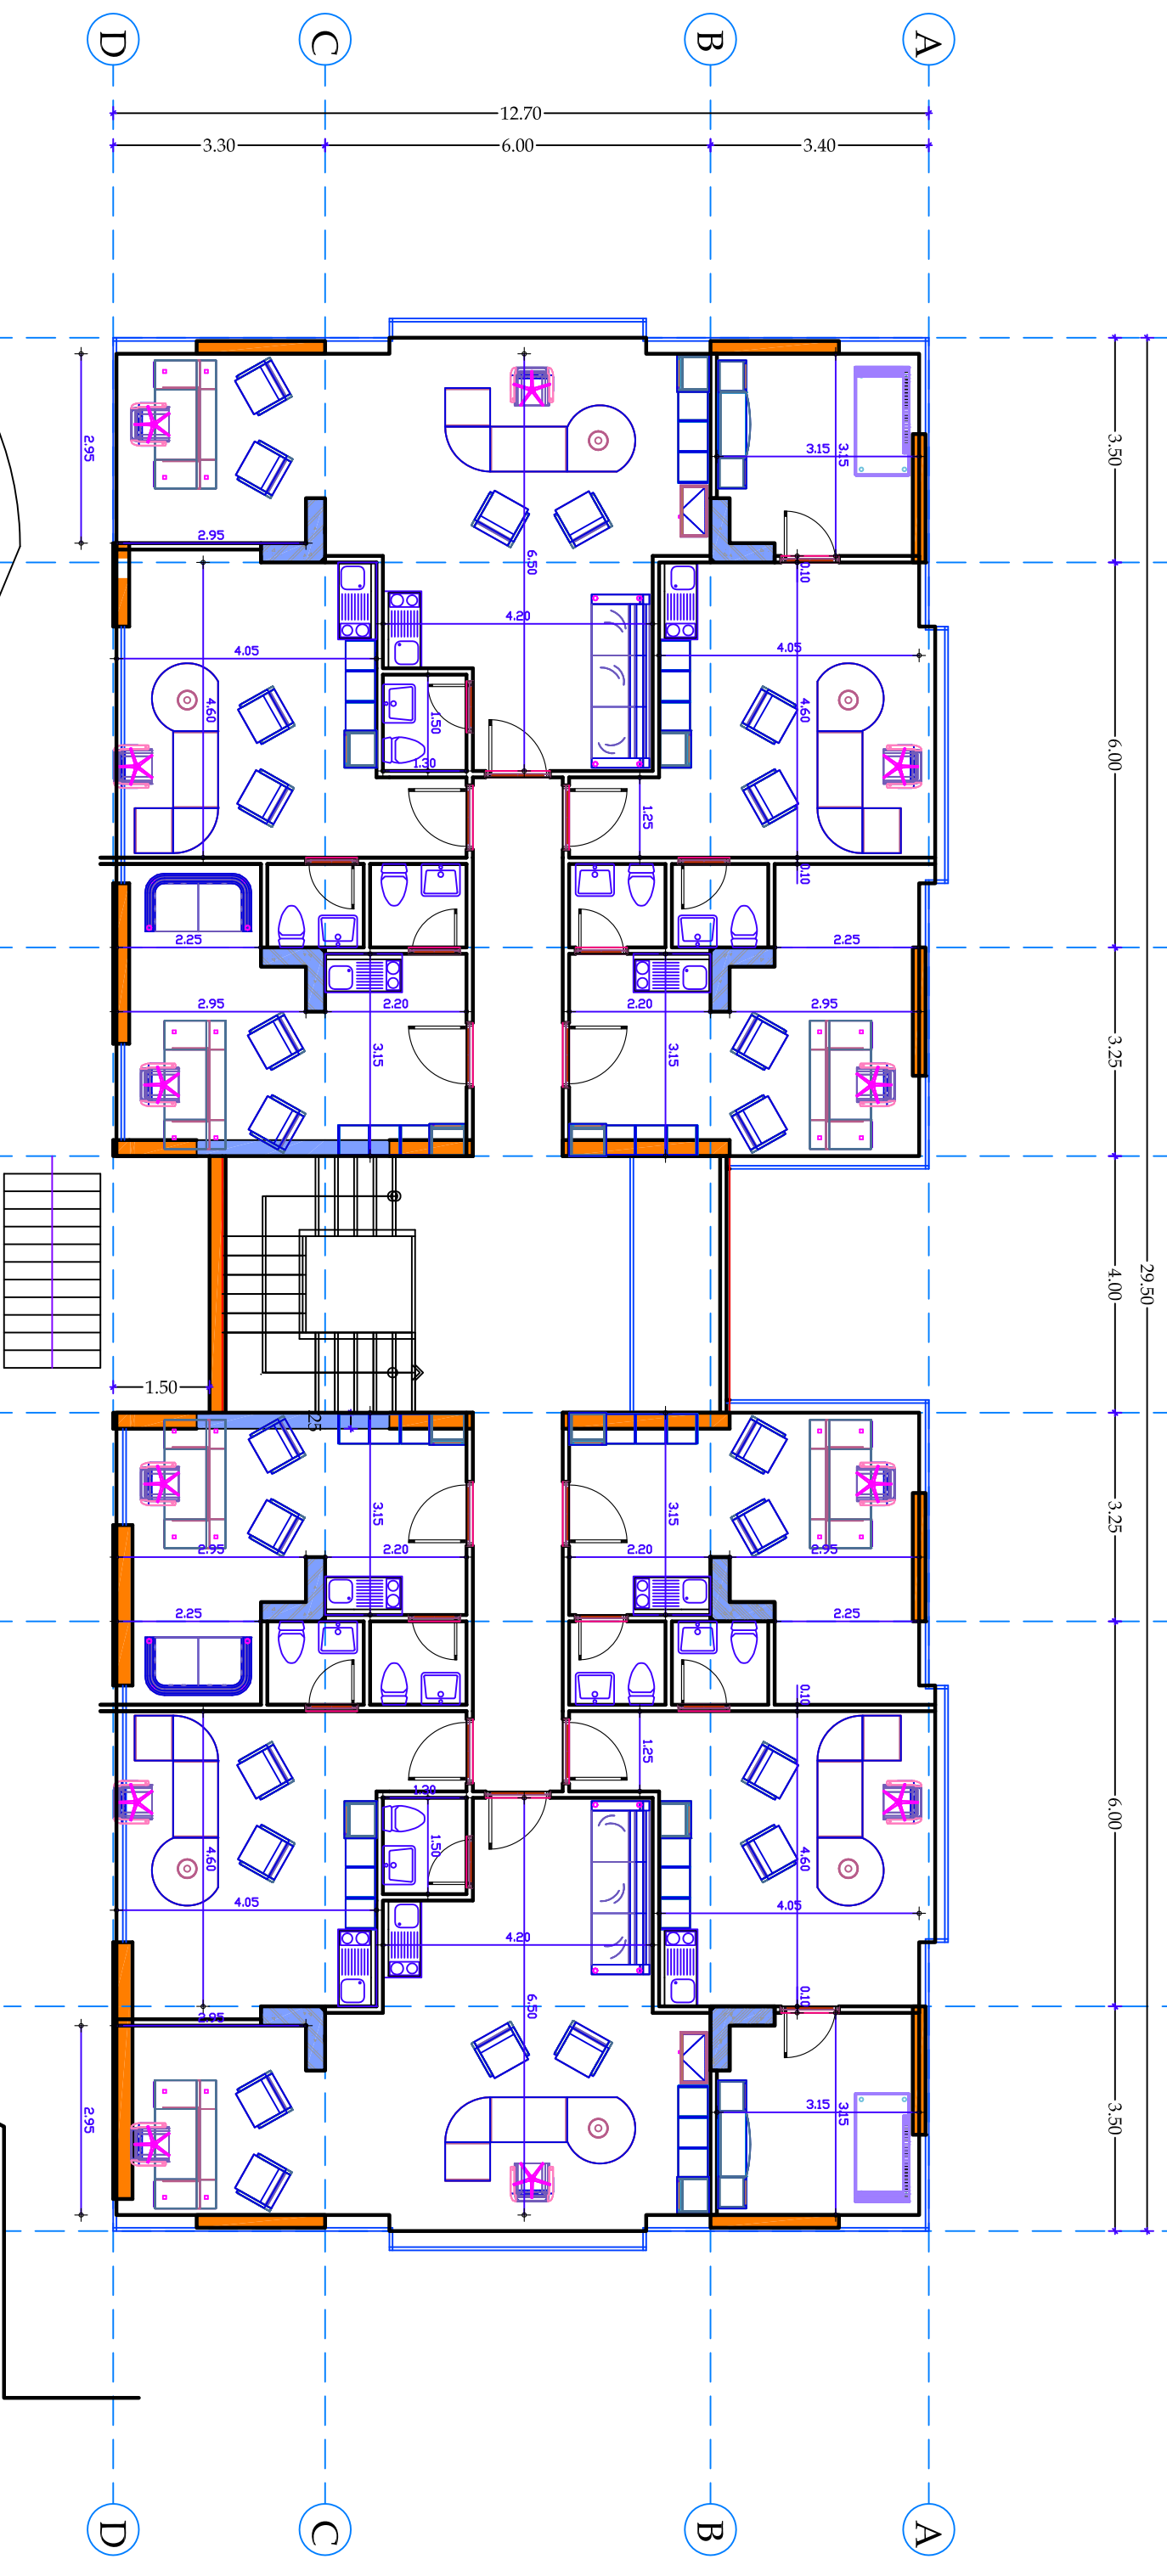

OBJEKTI :	GODINE ADMINISTRATIVE E SHERBIMESH LAGJA NR. 1- QENDRA E QYTETIT - SARANDE		
INVESTITOR	"ARTT" SH.P.K. ARKITEKTURA		

TEMA :	MOBILIMI NE KUOTEN +12.24		
Nr.FLETES	PROJEKTOI	ARK.	
A 14	KONSTRUKTOR	ING.	
	INXH. ELEKTRIK	ING.	
	INXH. H/SANTAR	ING.	
SH. 1 : 100			


PLANIMETRIA NE KUOTEN +15.48
SIPERFAQJA E NDERTIMIT = 356.80 M2

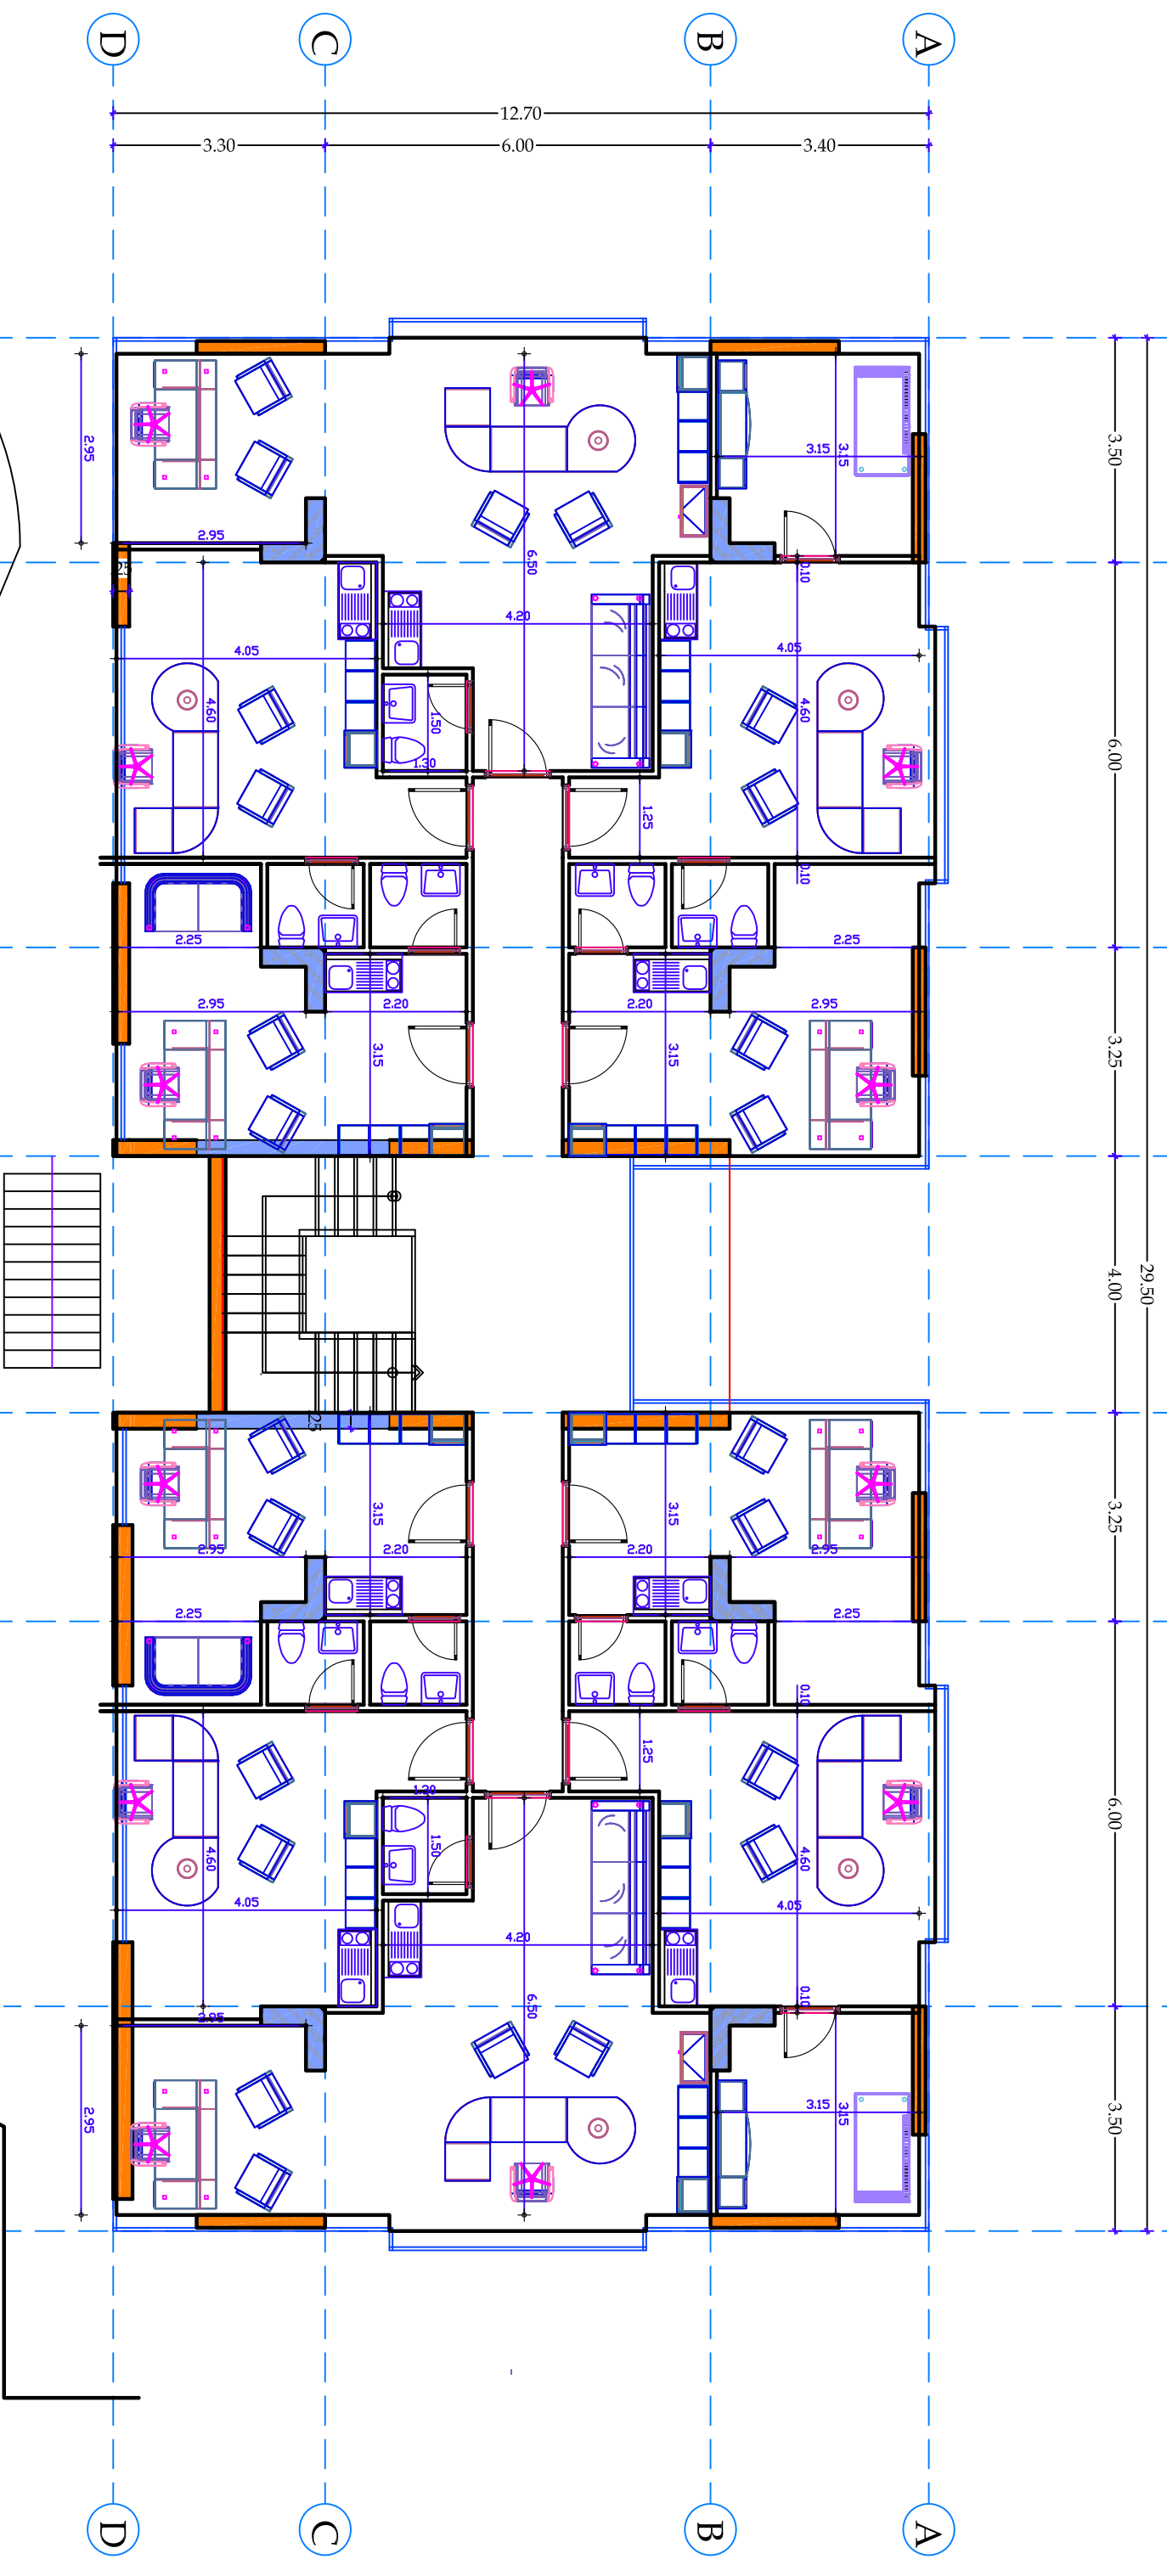

OBJEKTI :	GODINE ADMINISTRATIVE E SHERBIMESH LAGJA NR. 1- QENDRA E QYTETIT - SARANDE		
INVESTITOR	"ARTT" SH.P.K. ARKITEKTURA		
TEMA :	MOBILIMI NE KUOTEN +14.48		
Nr.FLETES	PROJEKTOI	ARK.	
A 16	KONSTRUKTOR	ING.	
	INXH. ELEKTRIK	ING.	
	INXH. H/SANTAR	ING.	
SH. 1 : 100			

PLANIMETRIA NE KUOTEN +18.72

SIPERFAQJA E NDERTIMIT = 356.80 M2

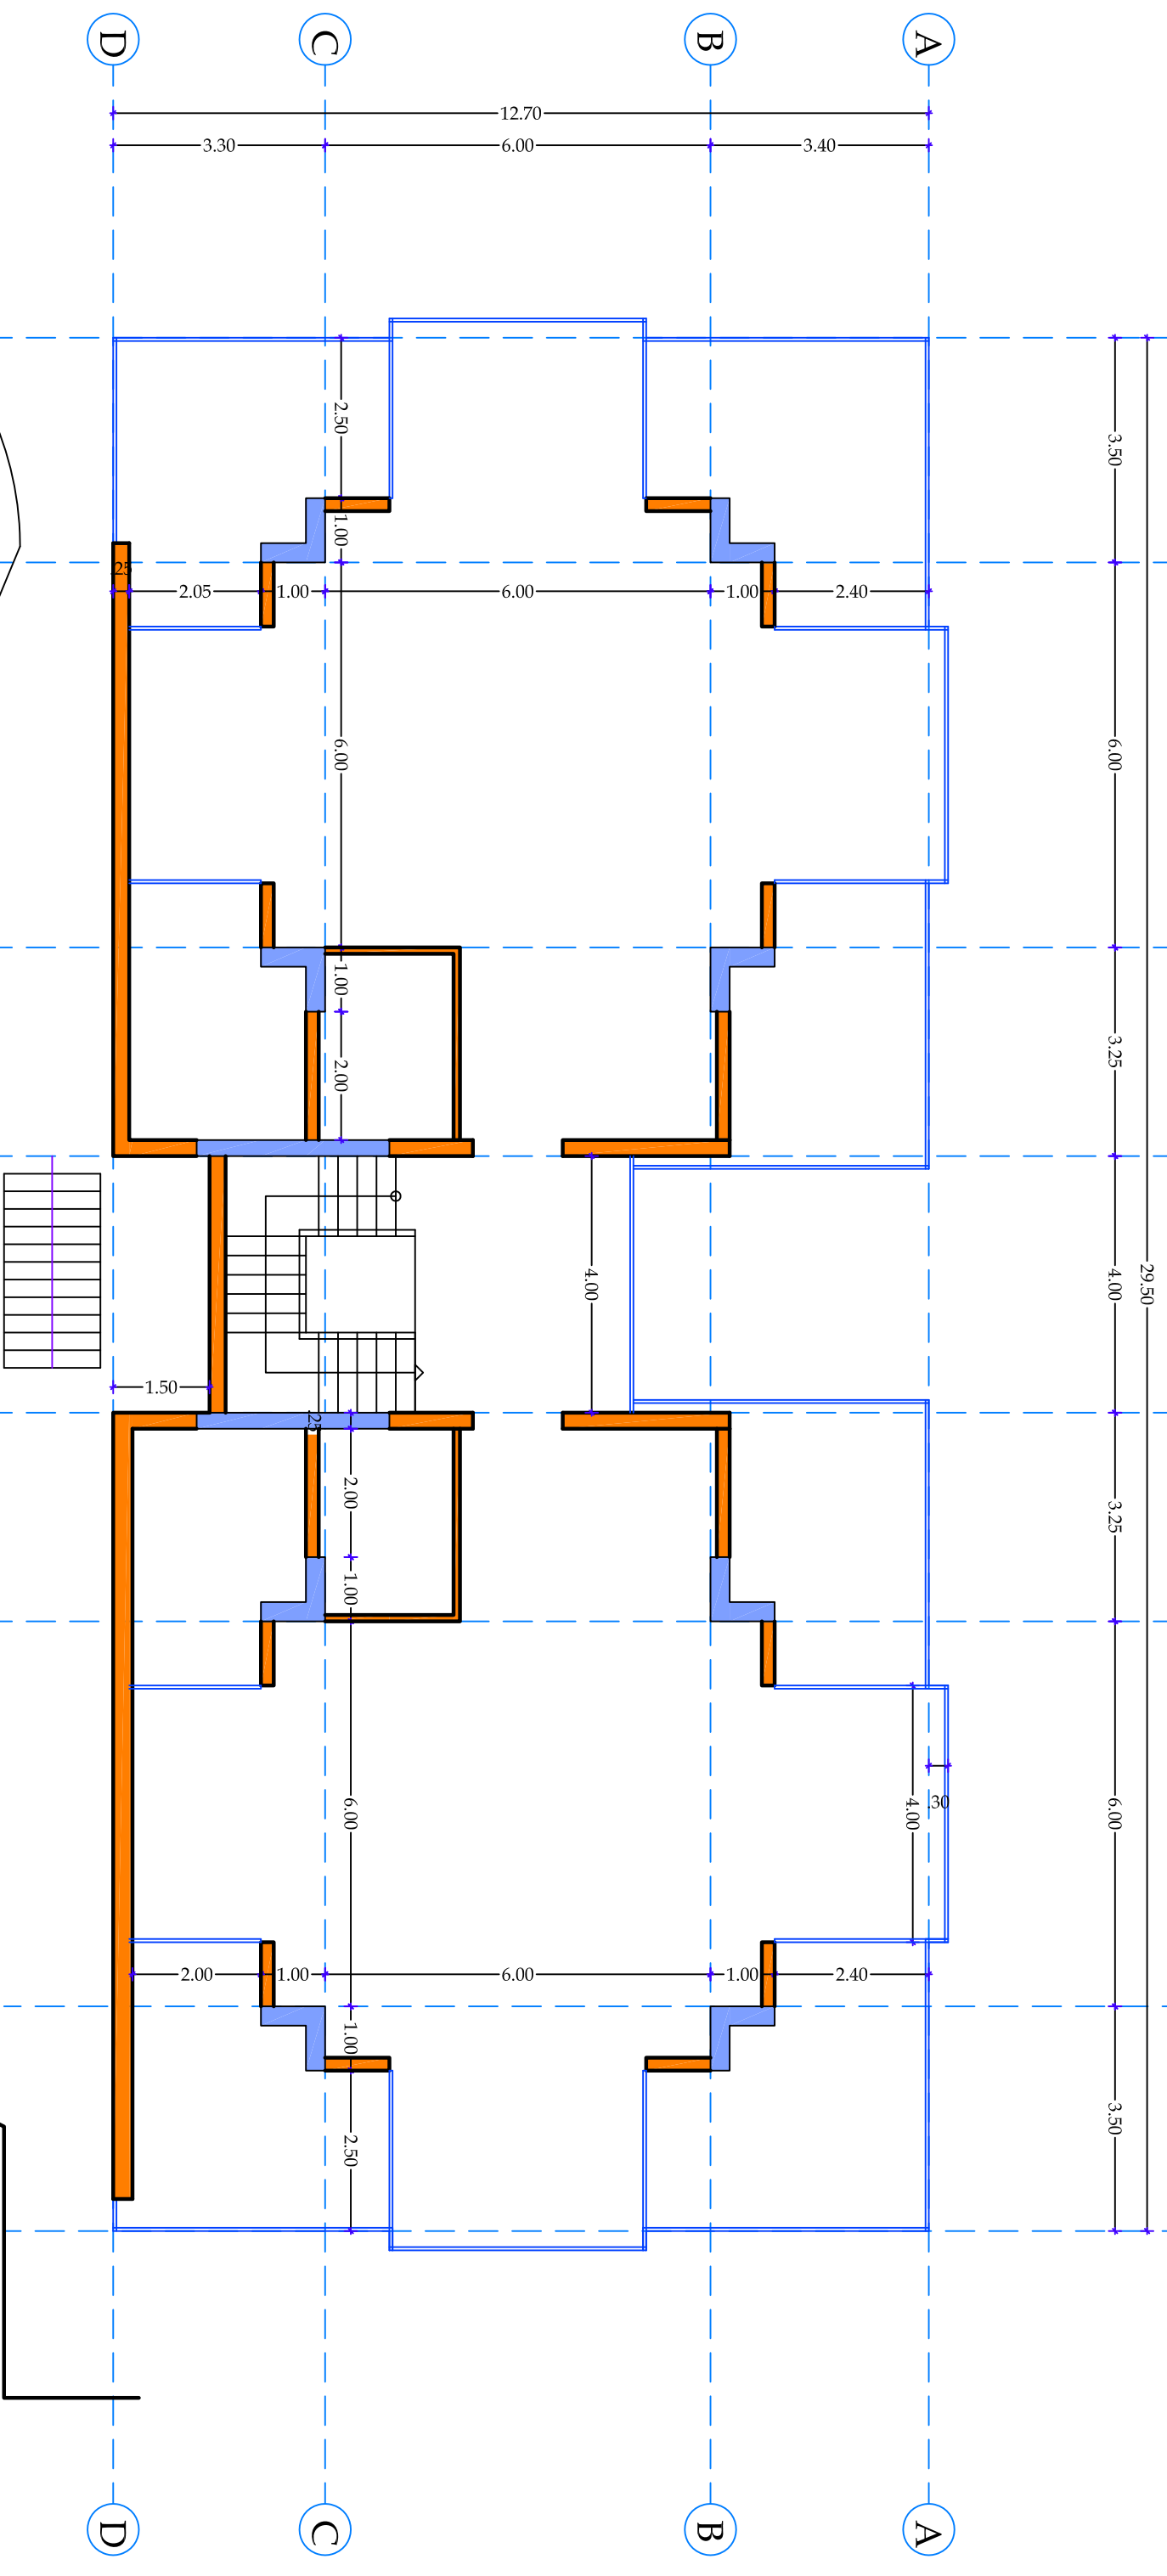


OBJEKTI :	GODINE ADMINISTRATIVE E SHERBIMESH		
INVESTITOR	LAGJA NR. 1- QENDRA E QYTETIT - SARANDE		
TEMA :	"ARTI" SH.P.K.		
	ARKITEKTURA		

Nr.FLETES	PROJEKTOI	ARK.	
A 17	KONSTRUKTOR	ING.	
	INXH. ELEKTRIK	ING.	
	INXH. H/SANTITAR	ING.	
SH. 1 : 100			

PLANIMETRIA NE KUOTEN +18.72

SIPERFAQJA E NDERTIMIT = 356.80 M2

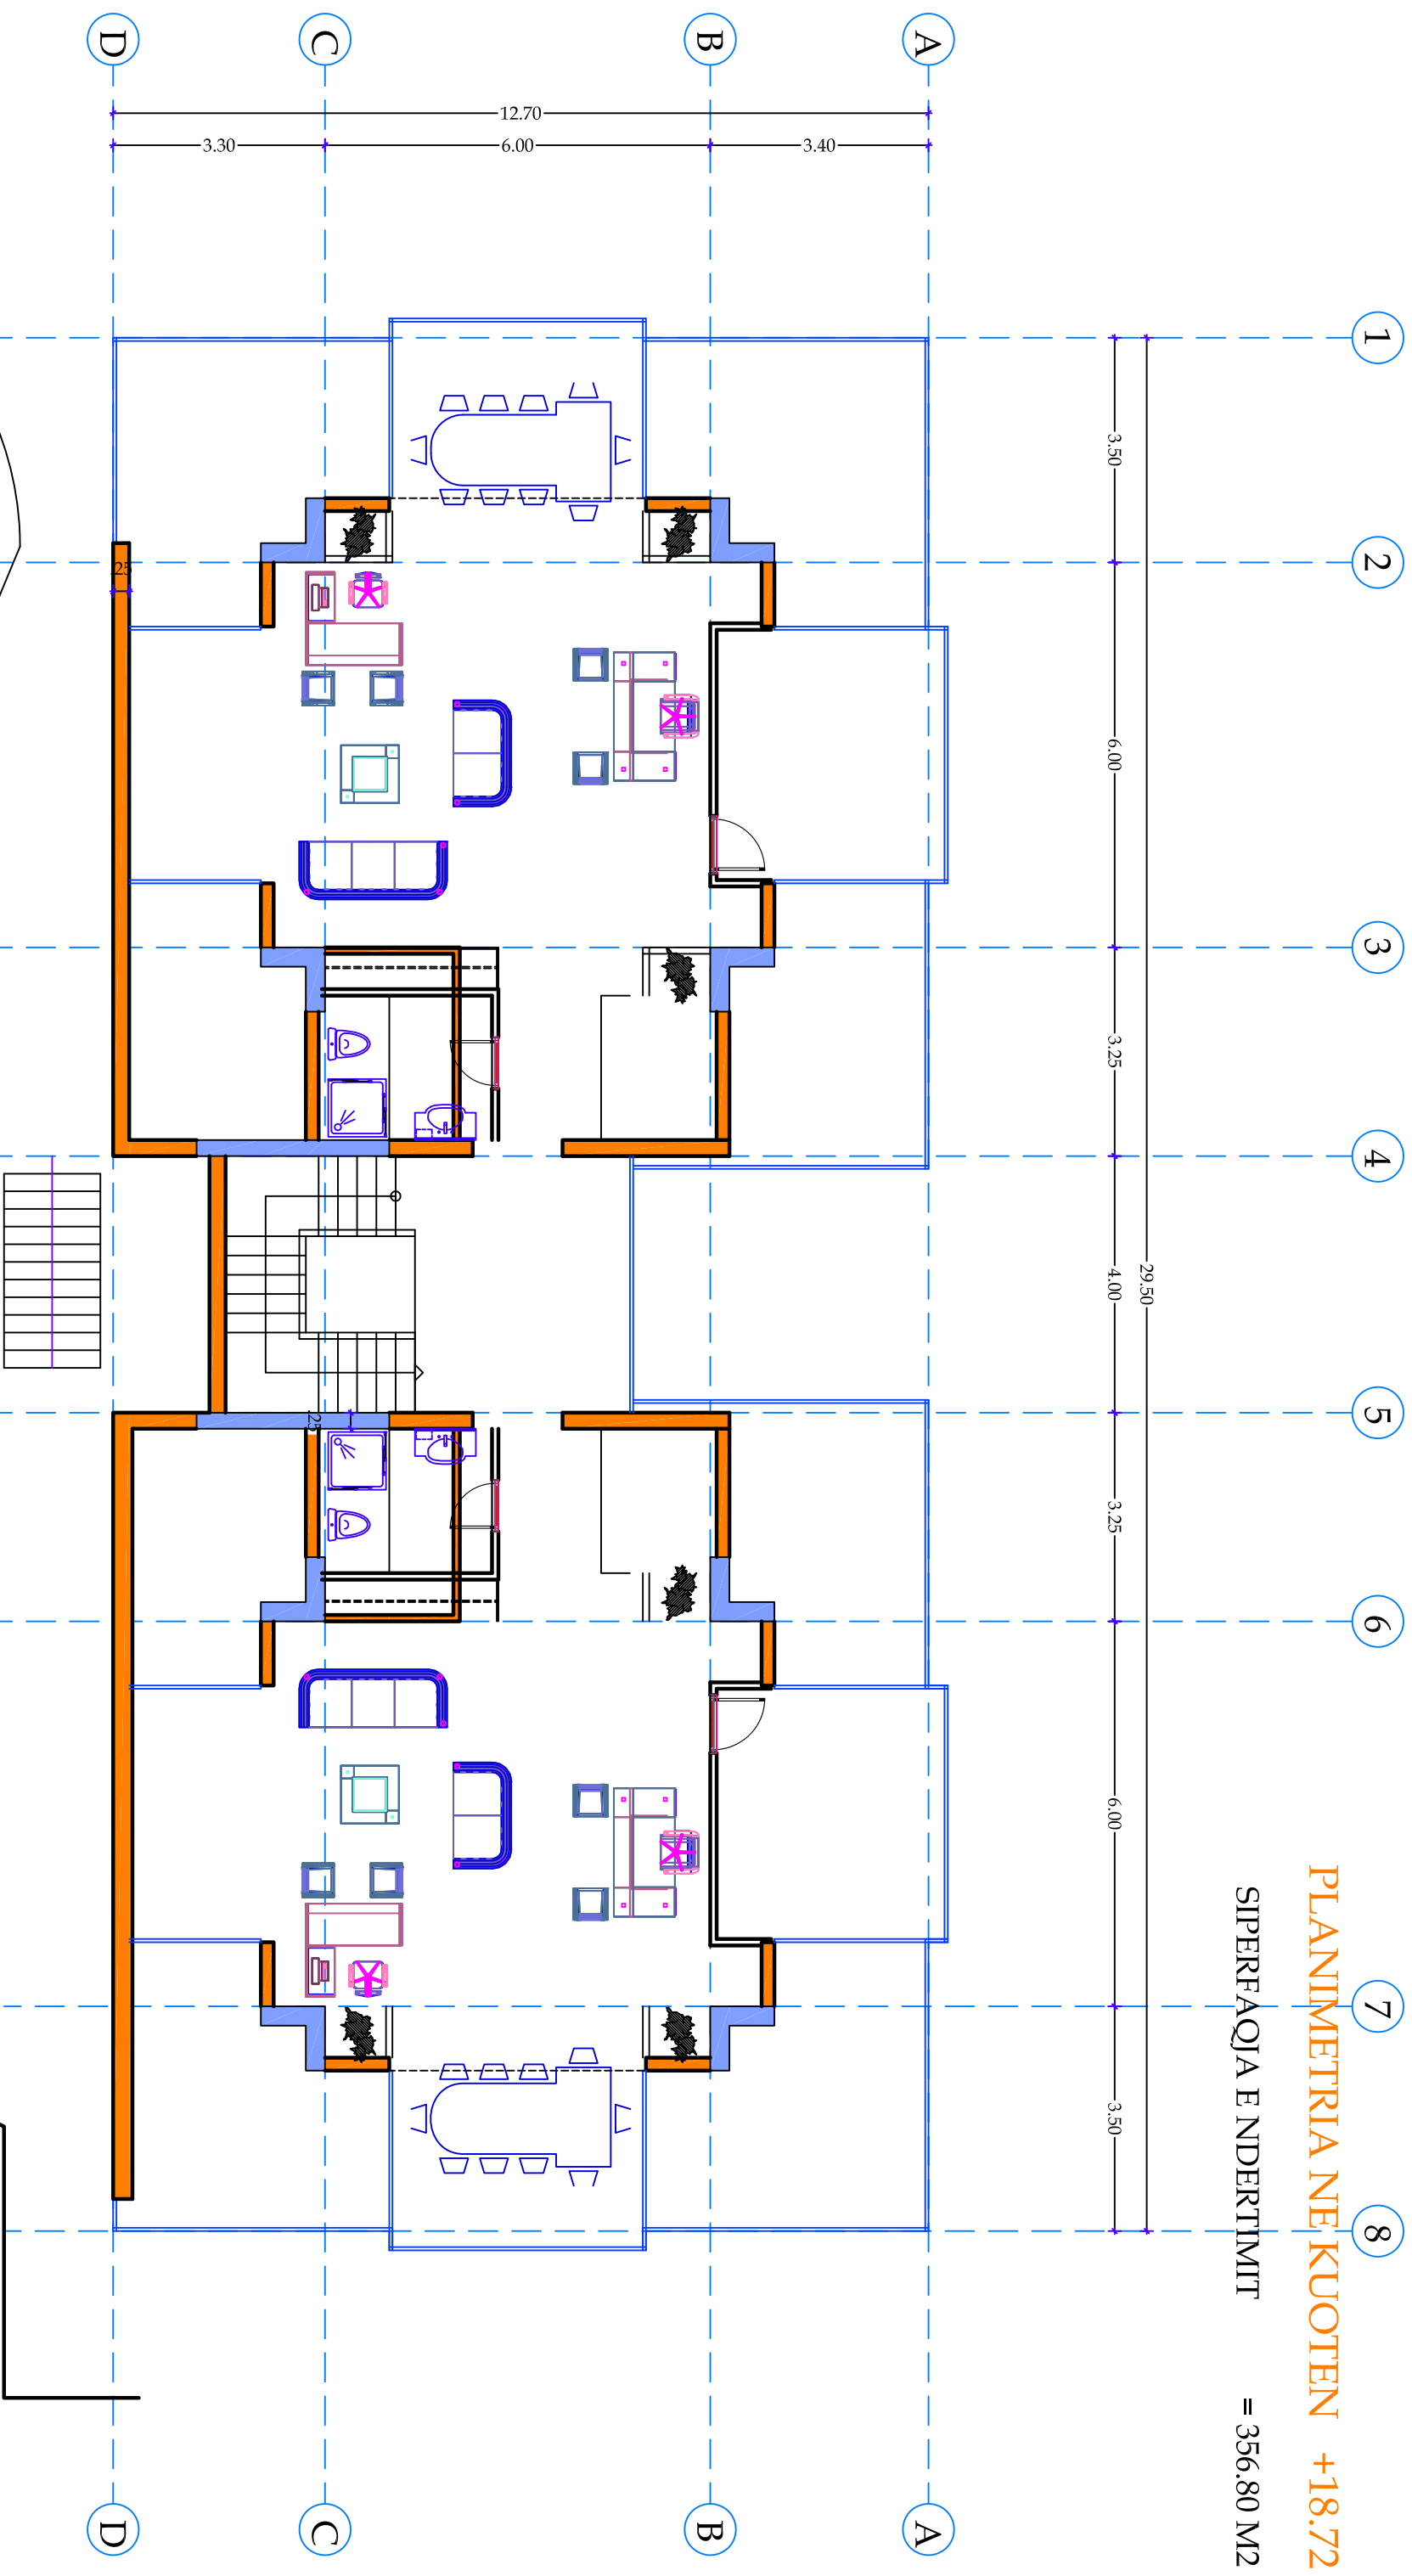


OBJEKTI :	GODINE ADMINISTRATIVE E SHERBIMESH LAGJA NR. 1- QENDRA E QYTETIT - SARANDE		
INVESTITOR	"ARTI" SH.P.K.		
ARKITEKTURA	ARKITEKTURA		


TEMA : MOBILIMI NE KUOTEN +18.72

Nr.FLETES	PROJEKTOI	ARK.	
A 18	KONSTRUKTOR	ING.	
	INXH. ELEKTRIK	ING.	
	INXH. H/SANTAR	ING.	
SH. 1 : 100			

PRERJE TERTHORE

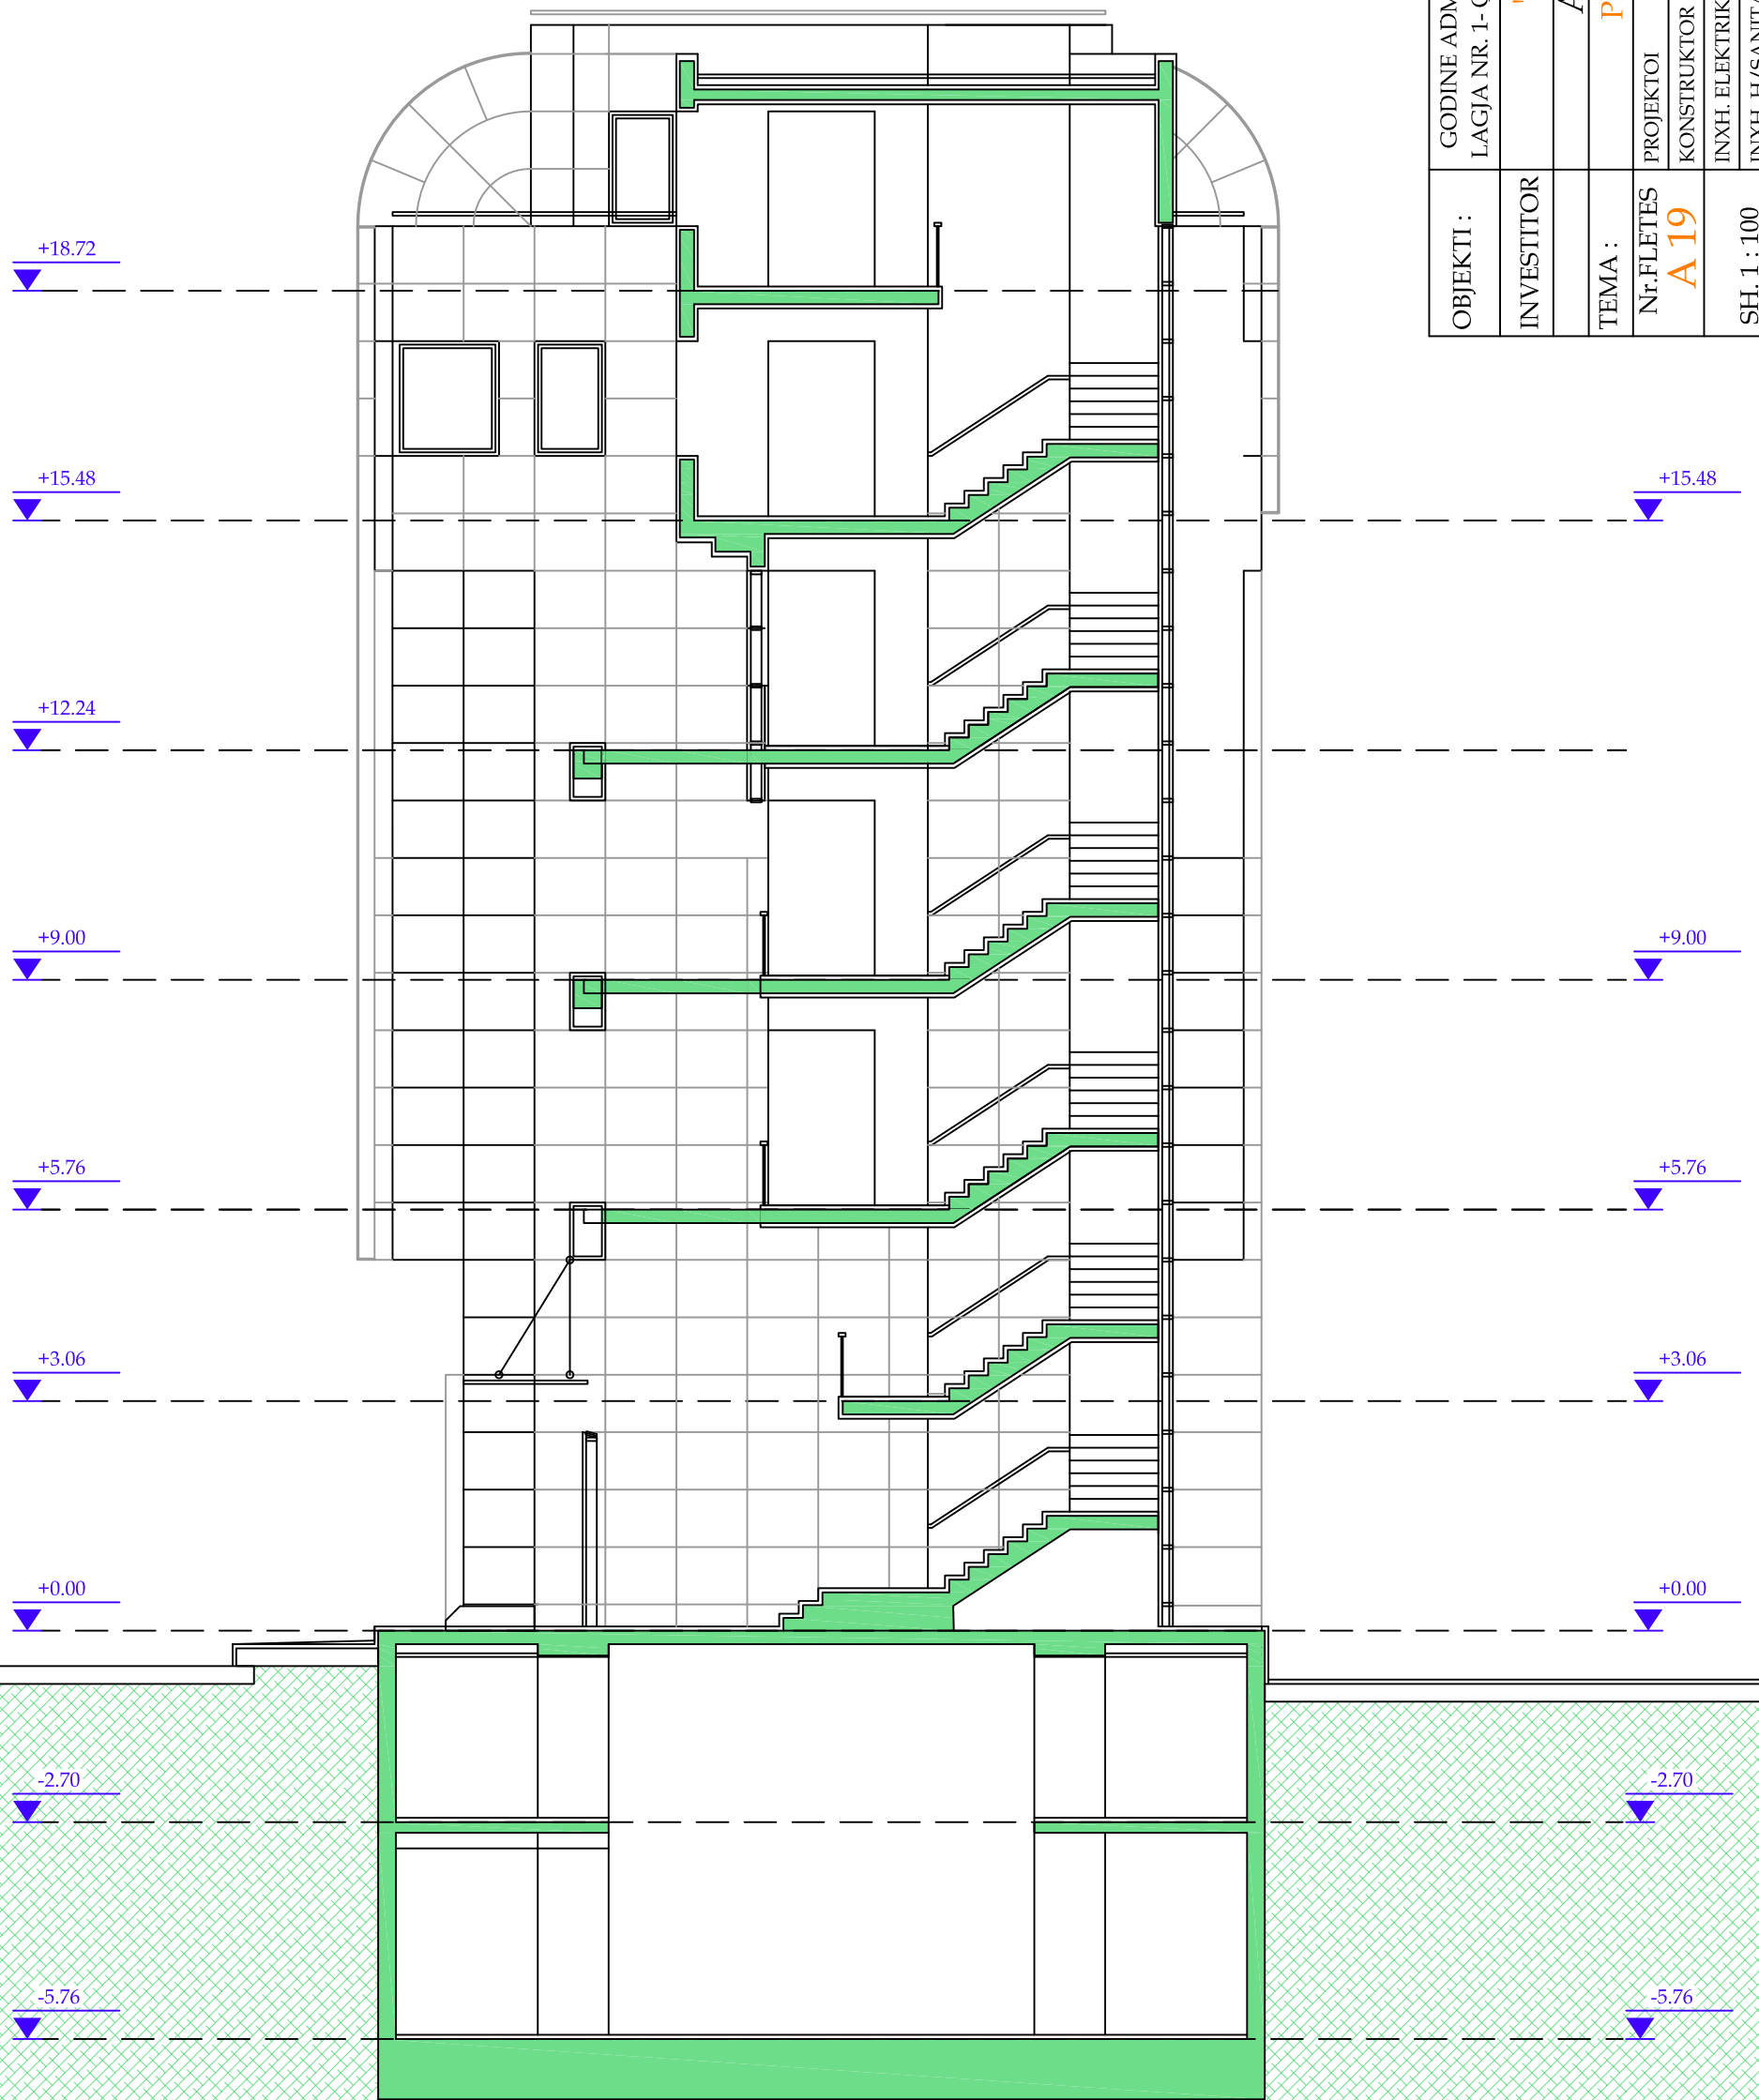


OBJEKTI :	GODINE ADMINISTRATIVE E SHERBIMESH LAGJA NR. 1- QENDRA E QYTETIT - SARANDE			
INVESTITOR	"ARTI" SH.P.K.			
TEMA :	ARKITEKTURA PRERJE TERTHORE			
Nr.FLETES	PROJEKTOI	ARK.	ING.	
A 19	KONSTRUKTOR	ING.	ING.	
SH. 1 : 100	INXH. ELEKTRIK	ING.	ING.	
DATA :	INXH. H/SANITAR	ING.	ING.	

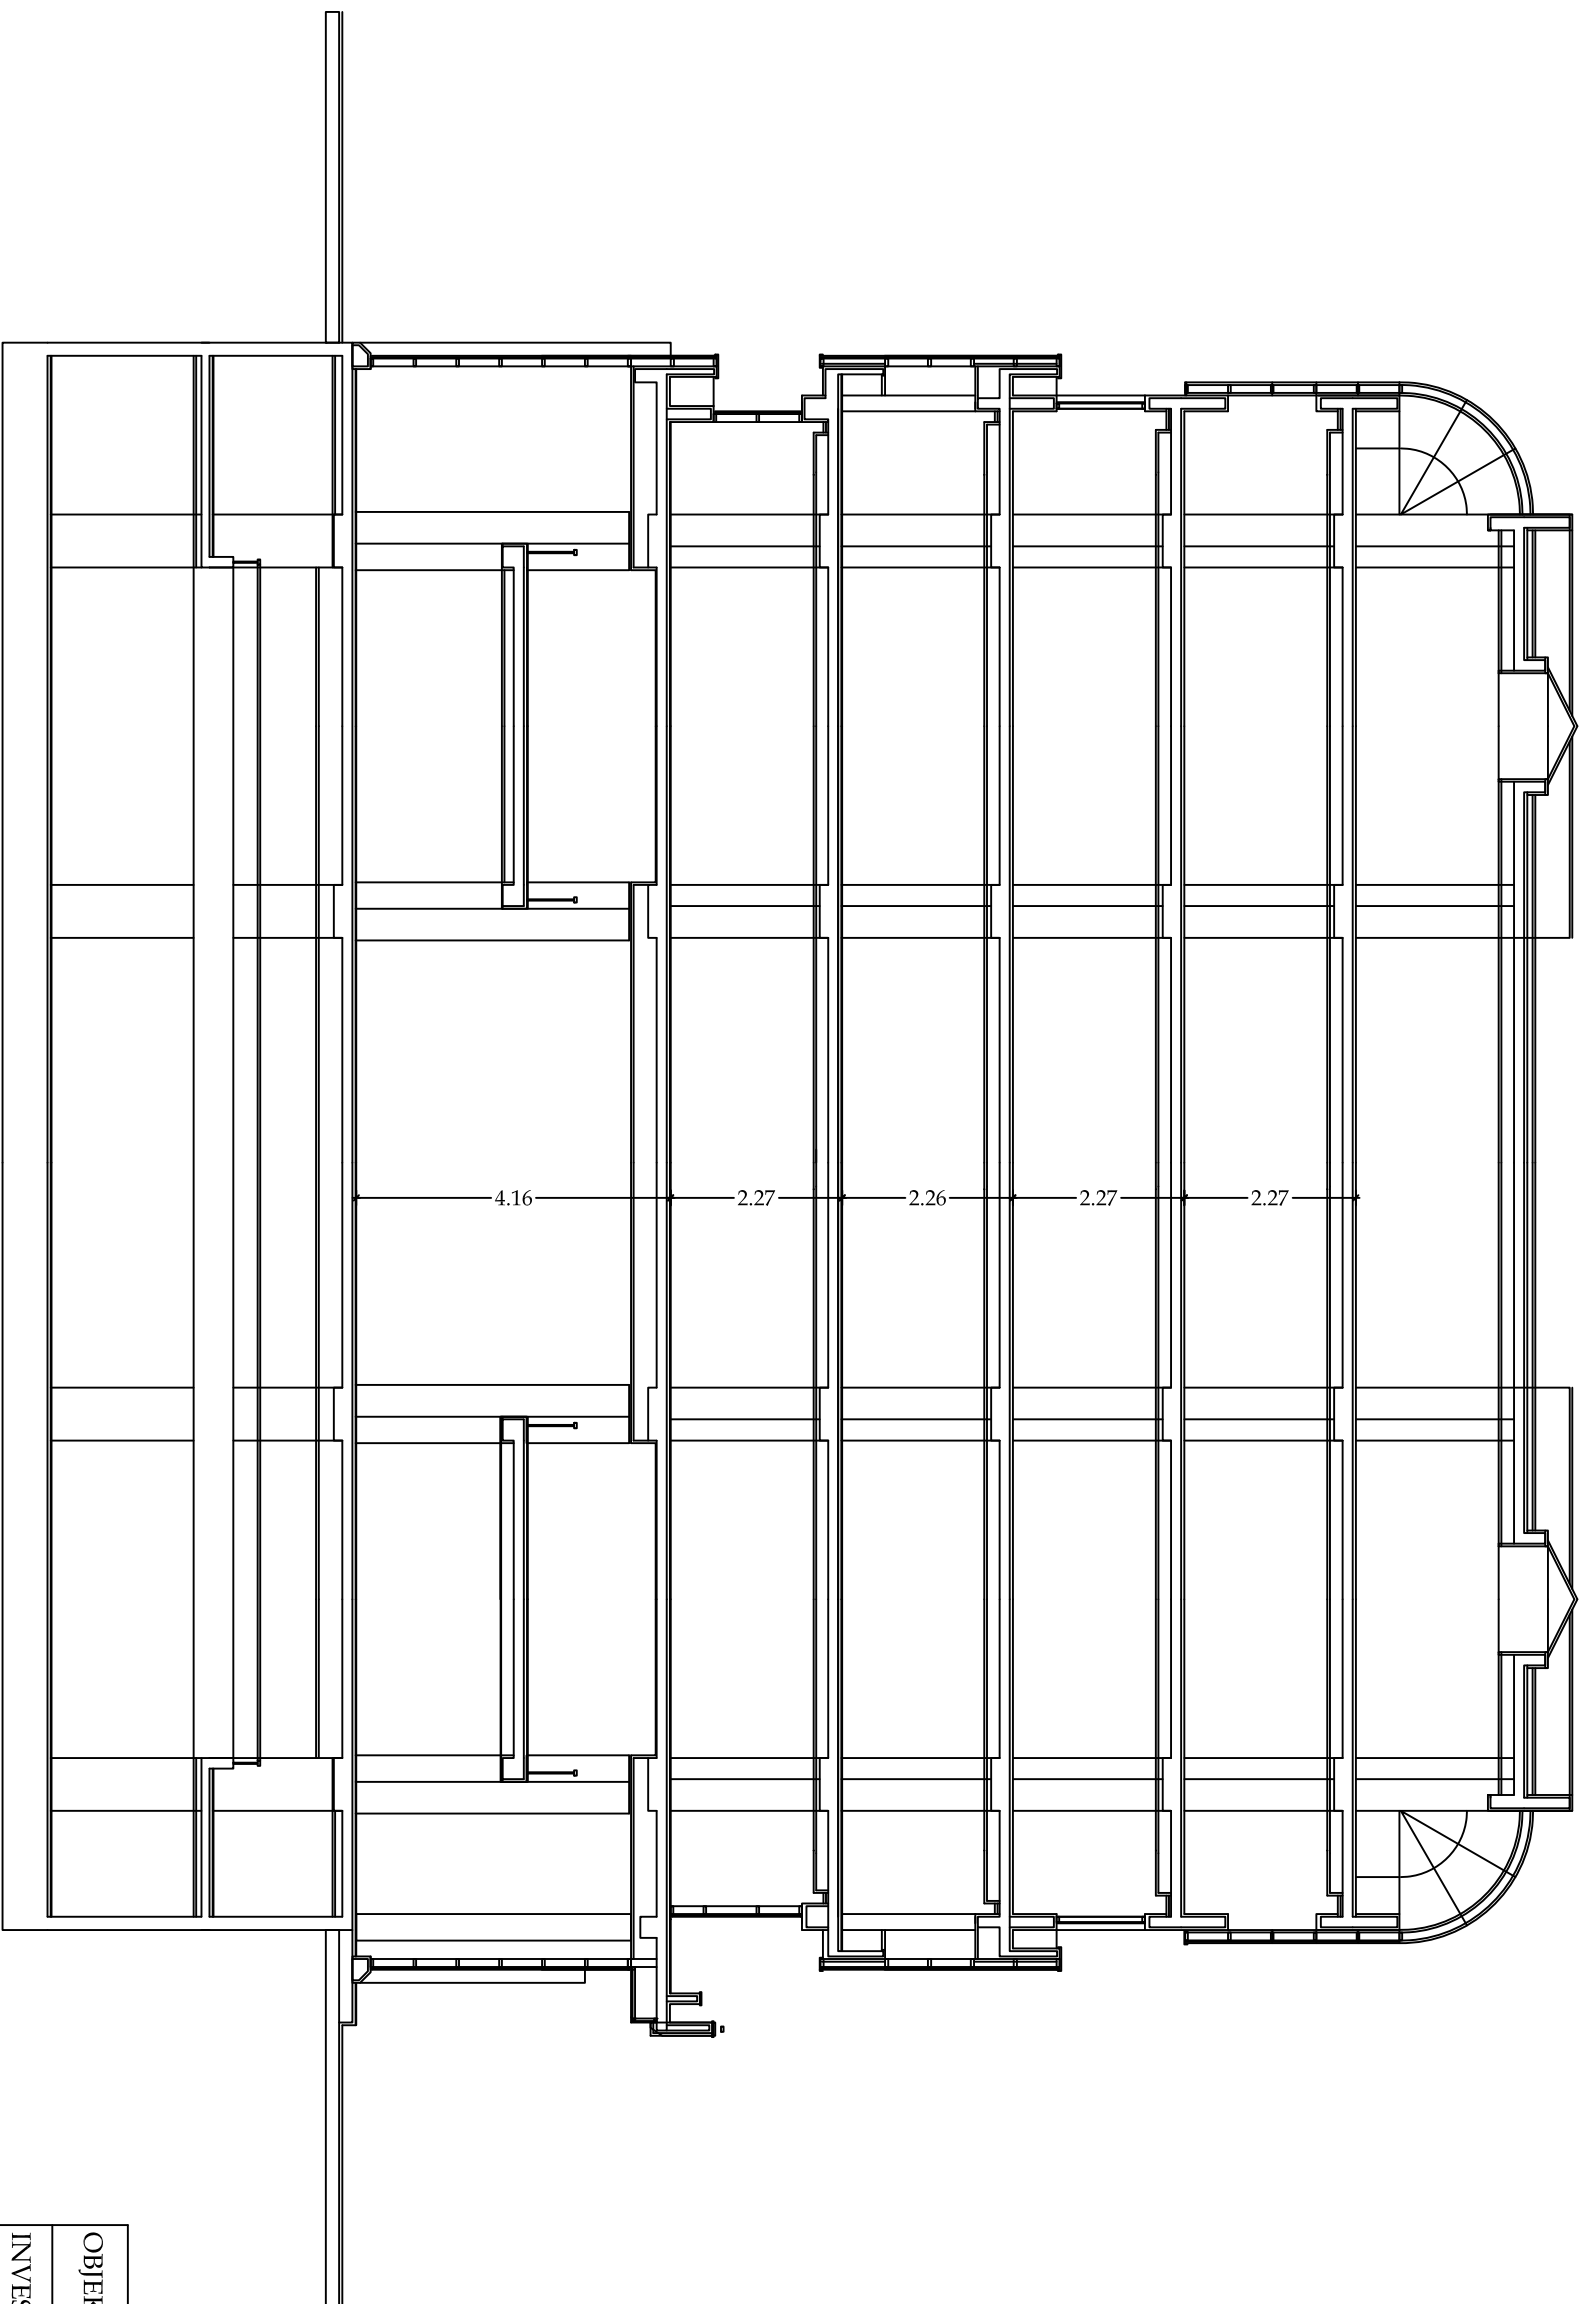


OBJEKTI :	GODINE ADMINISTRATIVE E SHERBIMESH		
INVESTITOR	LAGJA NR. 1- QENDRA E QYTETIT - SARANDE		
TEMA :	"ARTI" SH.P.K.		
	ARKITEKTURA		


Nr. FLETES	PROJEKTOI	ARK.		
A 20	KONSTRUKTOR	ING.		
	INXH. ELEKTRIK	ING.		
	INXH. H/SANTAR	ING.		
SH. 1 : 100				

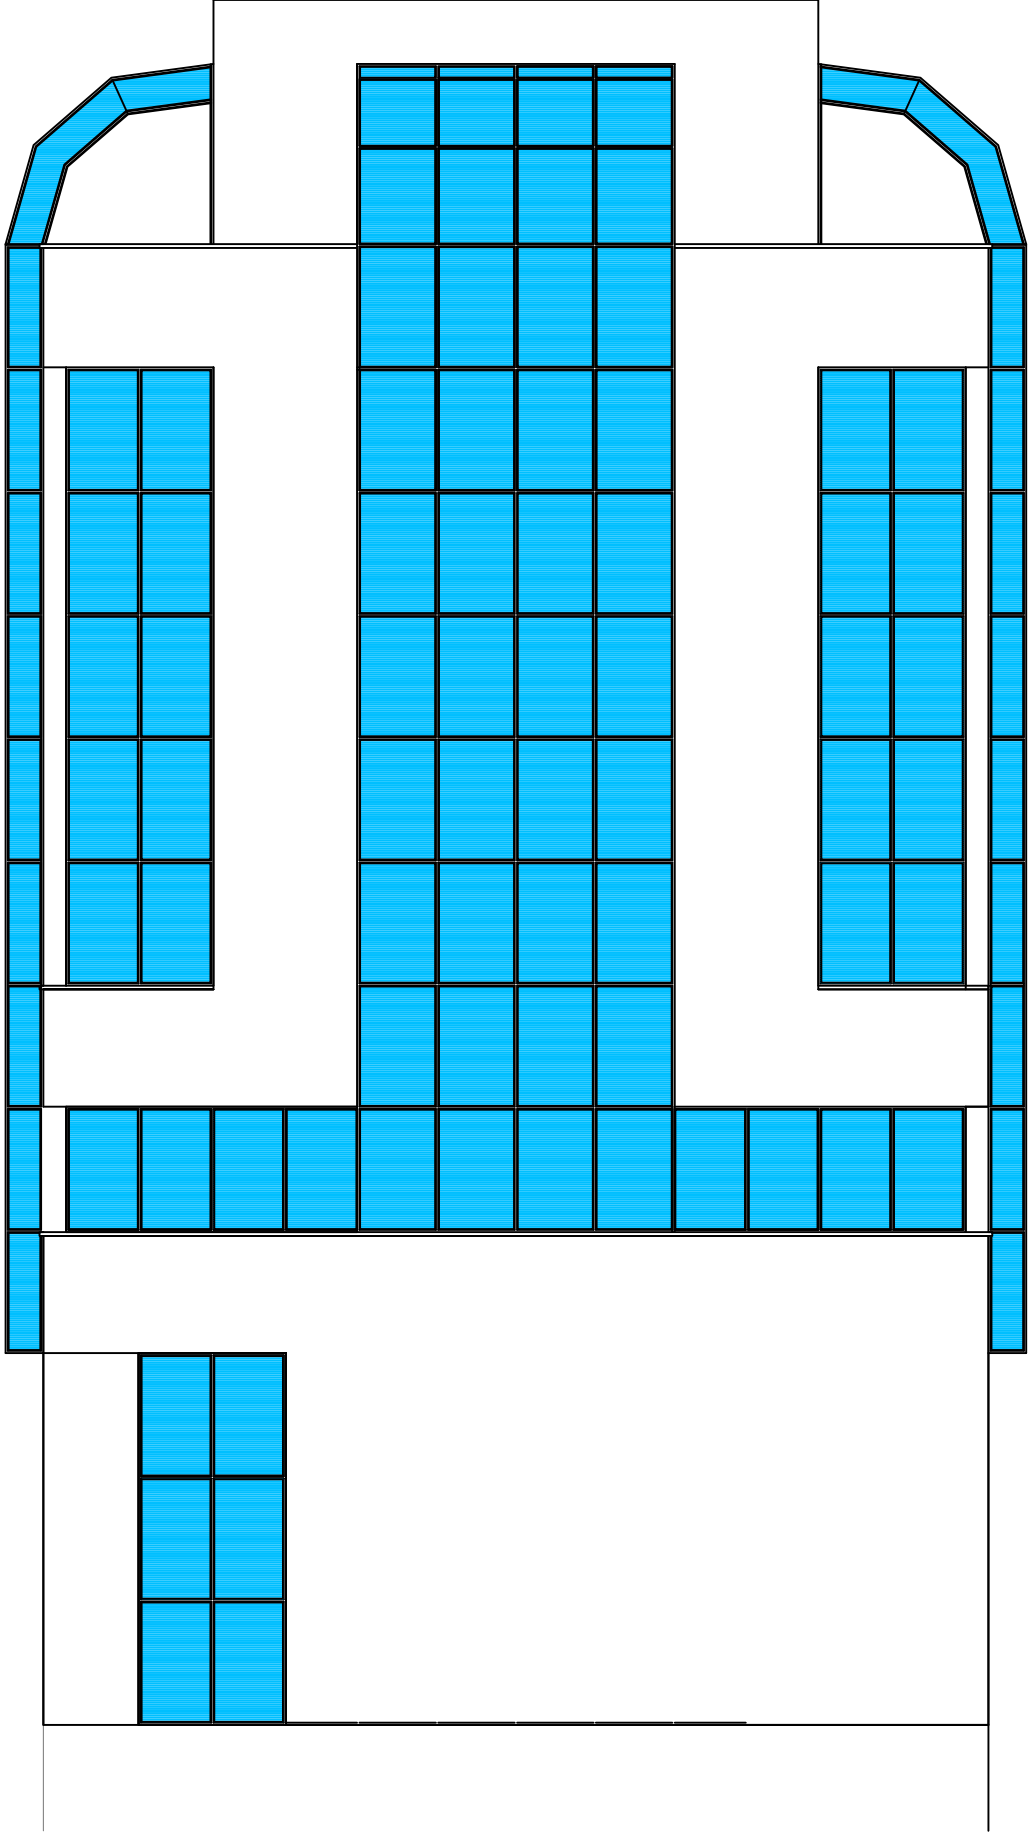

OBJEKTI :	GODINE ADMINISTRATIVE E SHERBIMESH LAGJA NR. 1- QENDRA E QYTETIT - SARANDE			
INVESTITOR	"ARTI" SH.P.K.			
TEMA :	ARKITEKTURA			
Nr.FLETES	PROJEKTOI	ARK.		
A 21	KONSTRUKTOR	ING.		
SH. 1 : 100	INXH. ELEKTRIK	ING.		
DATA :	INXH. H/SANITAR	ING.		

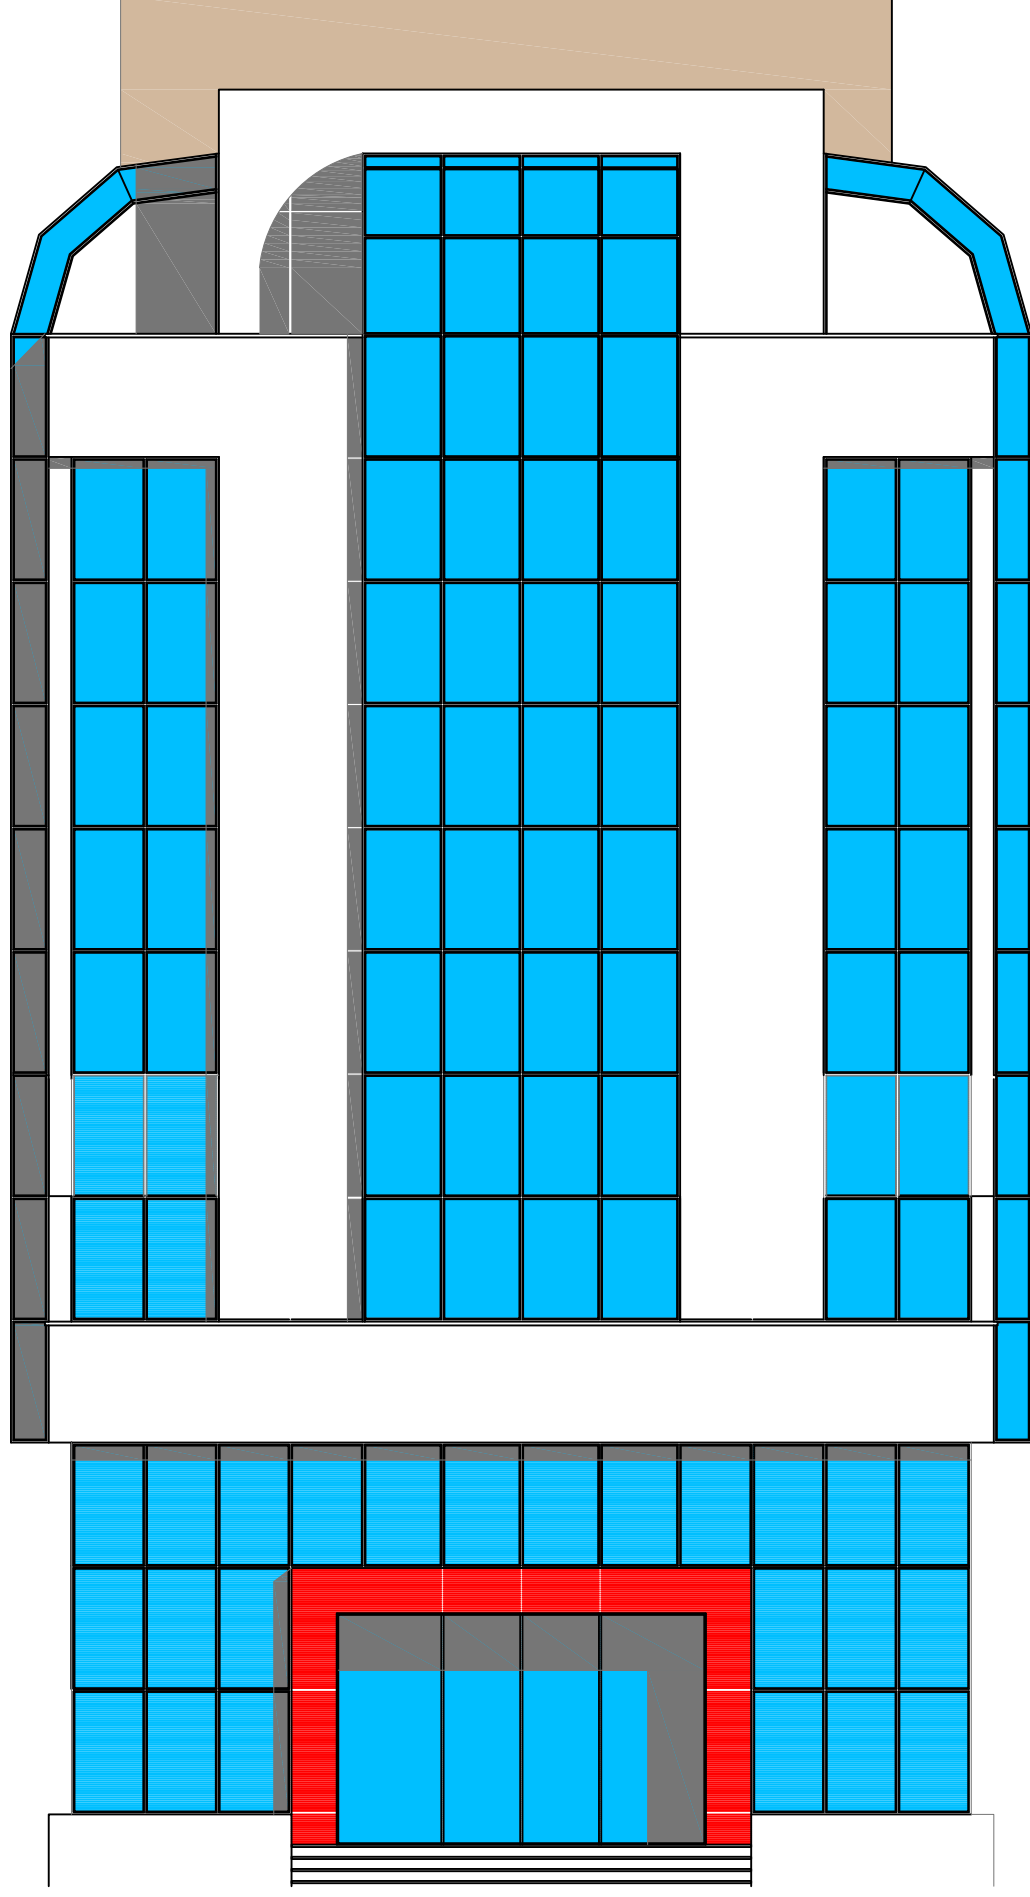

OBJEKTI :	GODINE ADMINISTRATIVE E SHERBIMESH LAGJA NR. 1- QENDRA E QYTETIT - SARANDE			
INVESTITOR	"ARTI" SH.P.K.			
TEMA :	ARKITEKTURA			
Nr.FLETES	PROJEKTOI	ARK.		
A 22	KONSTRUKTOR	ING.		
SH. 1 : 100	INXH. ELEKTRIK	ING.		
DATA :	INXH. H/SANITAR	ING.		

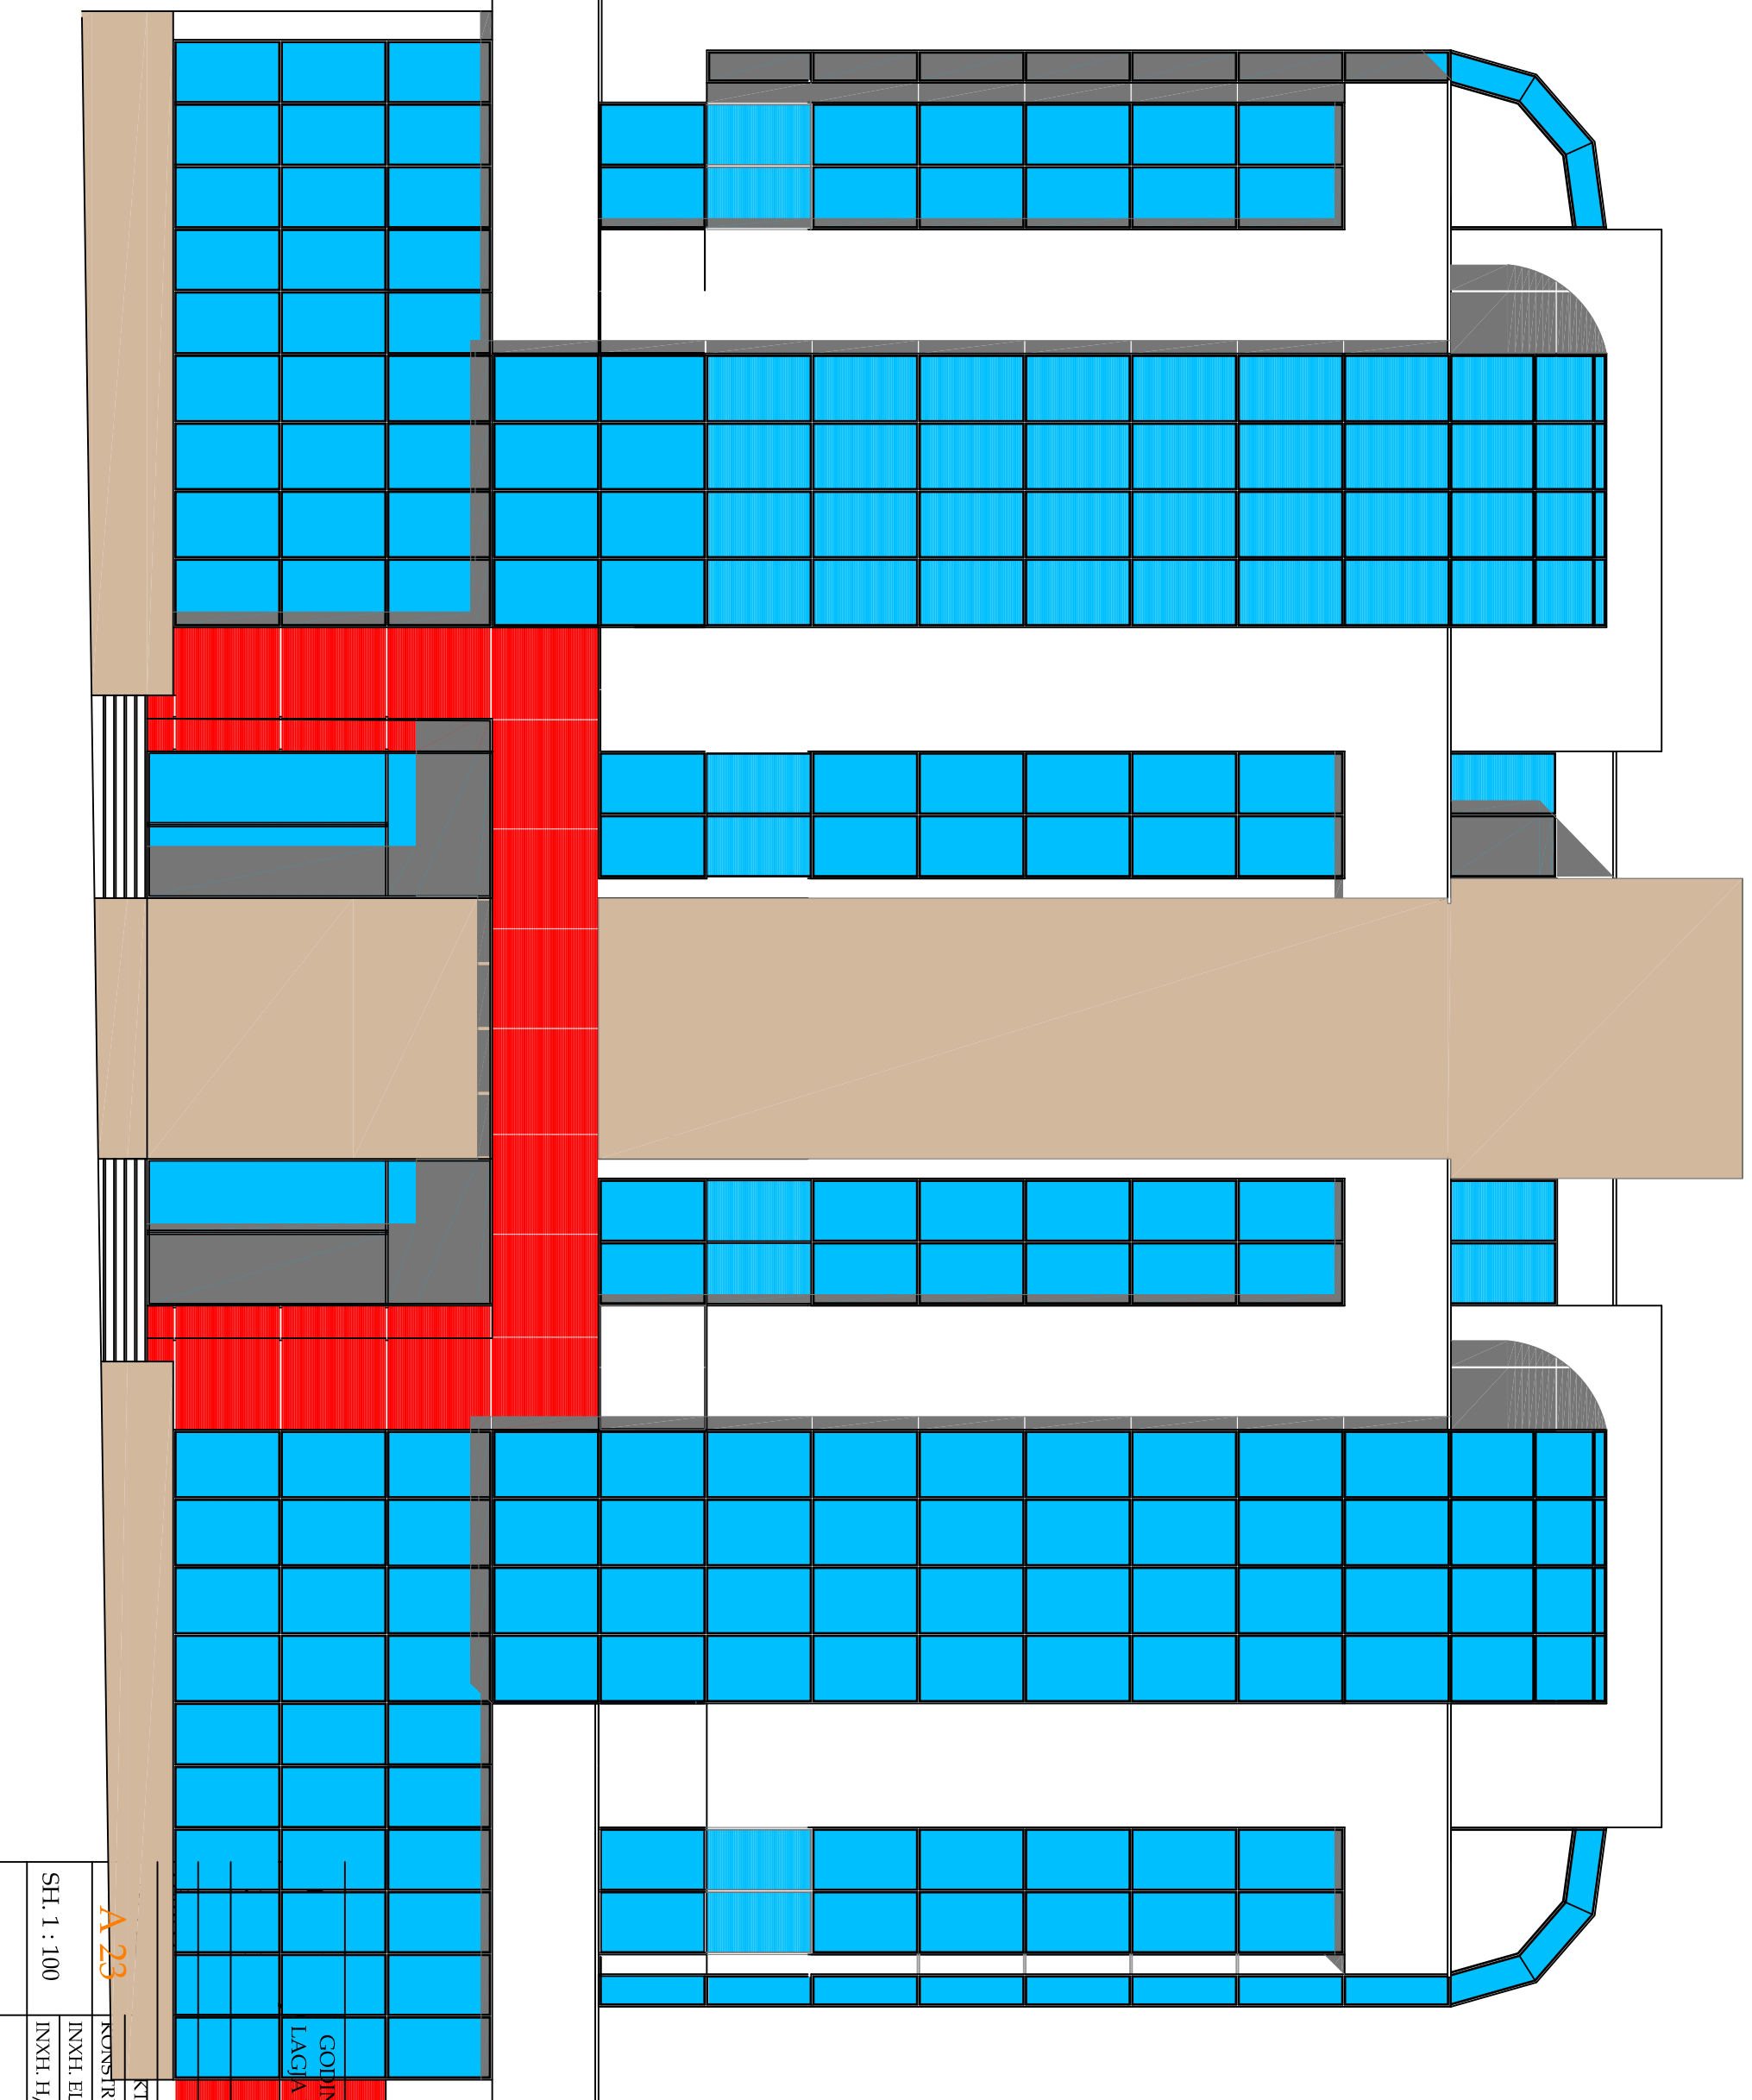

GODINË ADMINISTRATIVE E SHERBIMESH
LAGJA NR. 1- QENDRA E QYTETIT - SARANDE

"ARTI" SH.P.K.




ARKITEKTURA

PAMJA NGA RRUGA

KTDL	ARK.		
KONSTRUKTOR	ING.		
INXH. ELEKTRIK	ING.		
INXH. H/SANTAR	ING.		

SH. 1 : 100

A 23

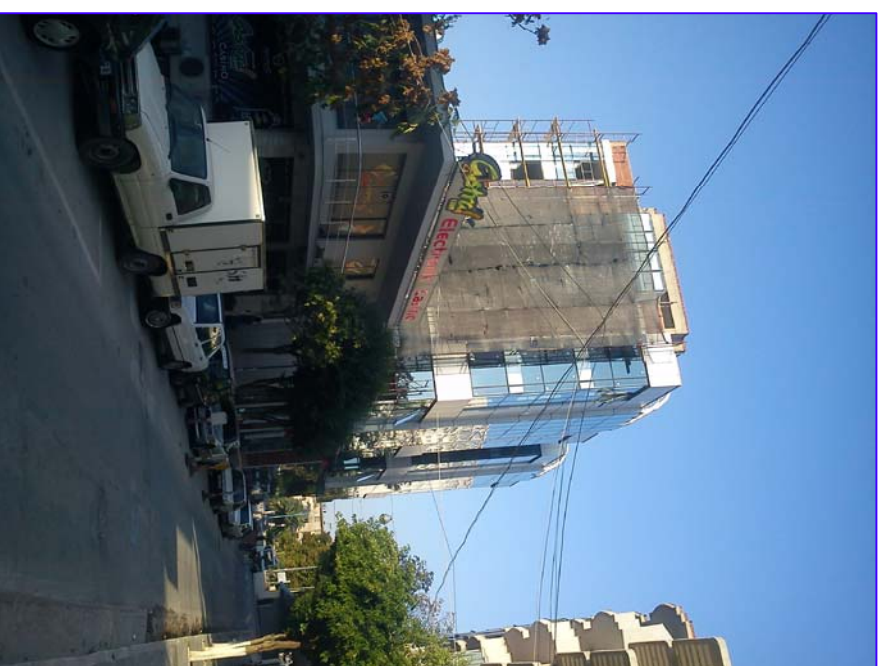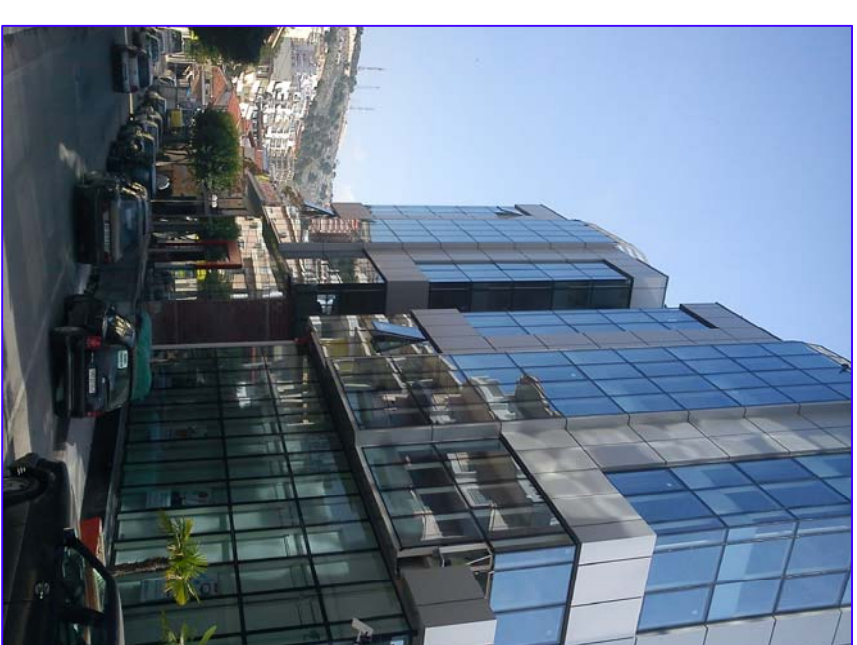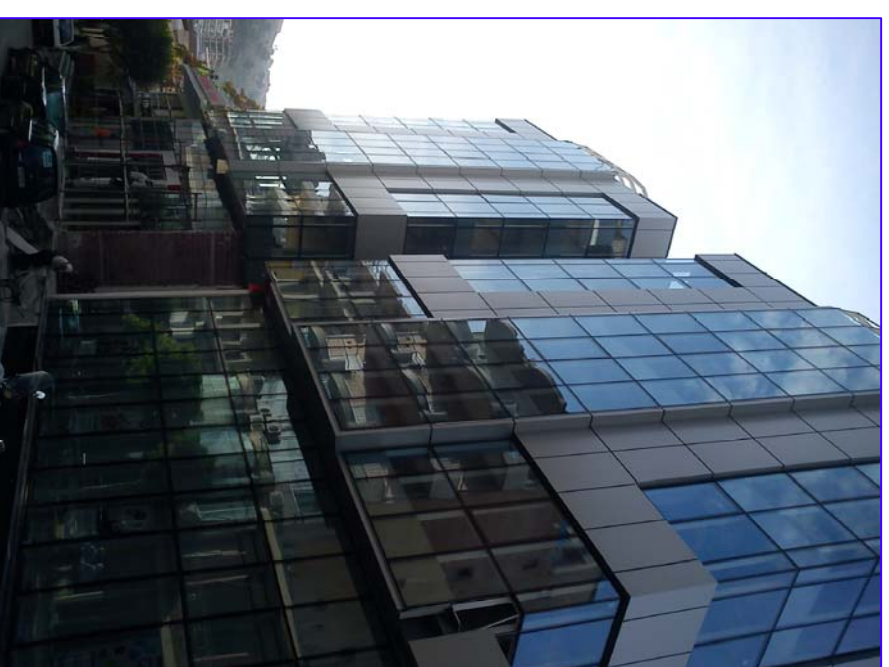

OBJEKTI :	GODINË ADMINISTRATIVE E SHERBIMESH LAGJA NR. 1- QENDRA E QYTETIT - SARANDE			
INVESTITOR	"ARTT" SH.P.K.			
	ARKITEKTURA			
TEMA :				
Nr.FLETES	PROJEKTOI	ARK.		
A 24	KONSTRUKTOR	ING.		
	INXH. ELEKTRIK	ING.		
SH. 1 : 100	INXH. H/SANTAR	ING.		