

M 1:100



Kochen, Essen, Wohnen	33,46 m ²
Vorraum	6,73 m ²
WC	2,84 m ²
Technik/Büro	9,98 m ²
AR	2,3 m ²
SUMME EG	55,31 m²
SUMME Ges.	109,08 m²


Terrasse	19,74 m ²
Abstellr.	5,85 m ²
Stellplatz	36,01 m ²
Garten	148,18 m ²
Mulde	6,01 m ²
SUMME EG Außenanlagen	215,79 m²

4865 Zell - Gem. Nußdorf
Mitterweg 20a

Top 2
OG



Bad	8,64 m ²
Schlafen	13,47 m ²
Kind 1	13,58 m ²
Kind 2	14,40 m ²
Flur	3,68 m ²
SUMME OG	53,77 m²

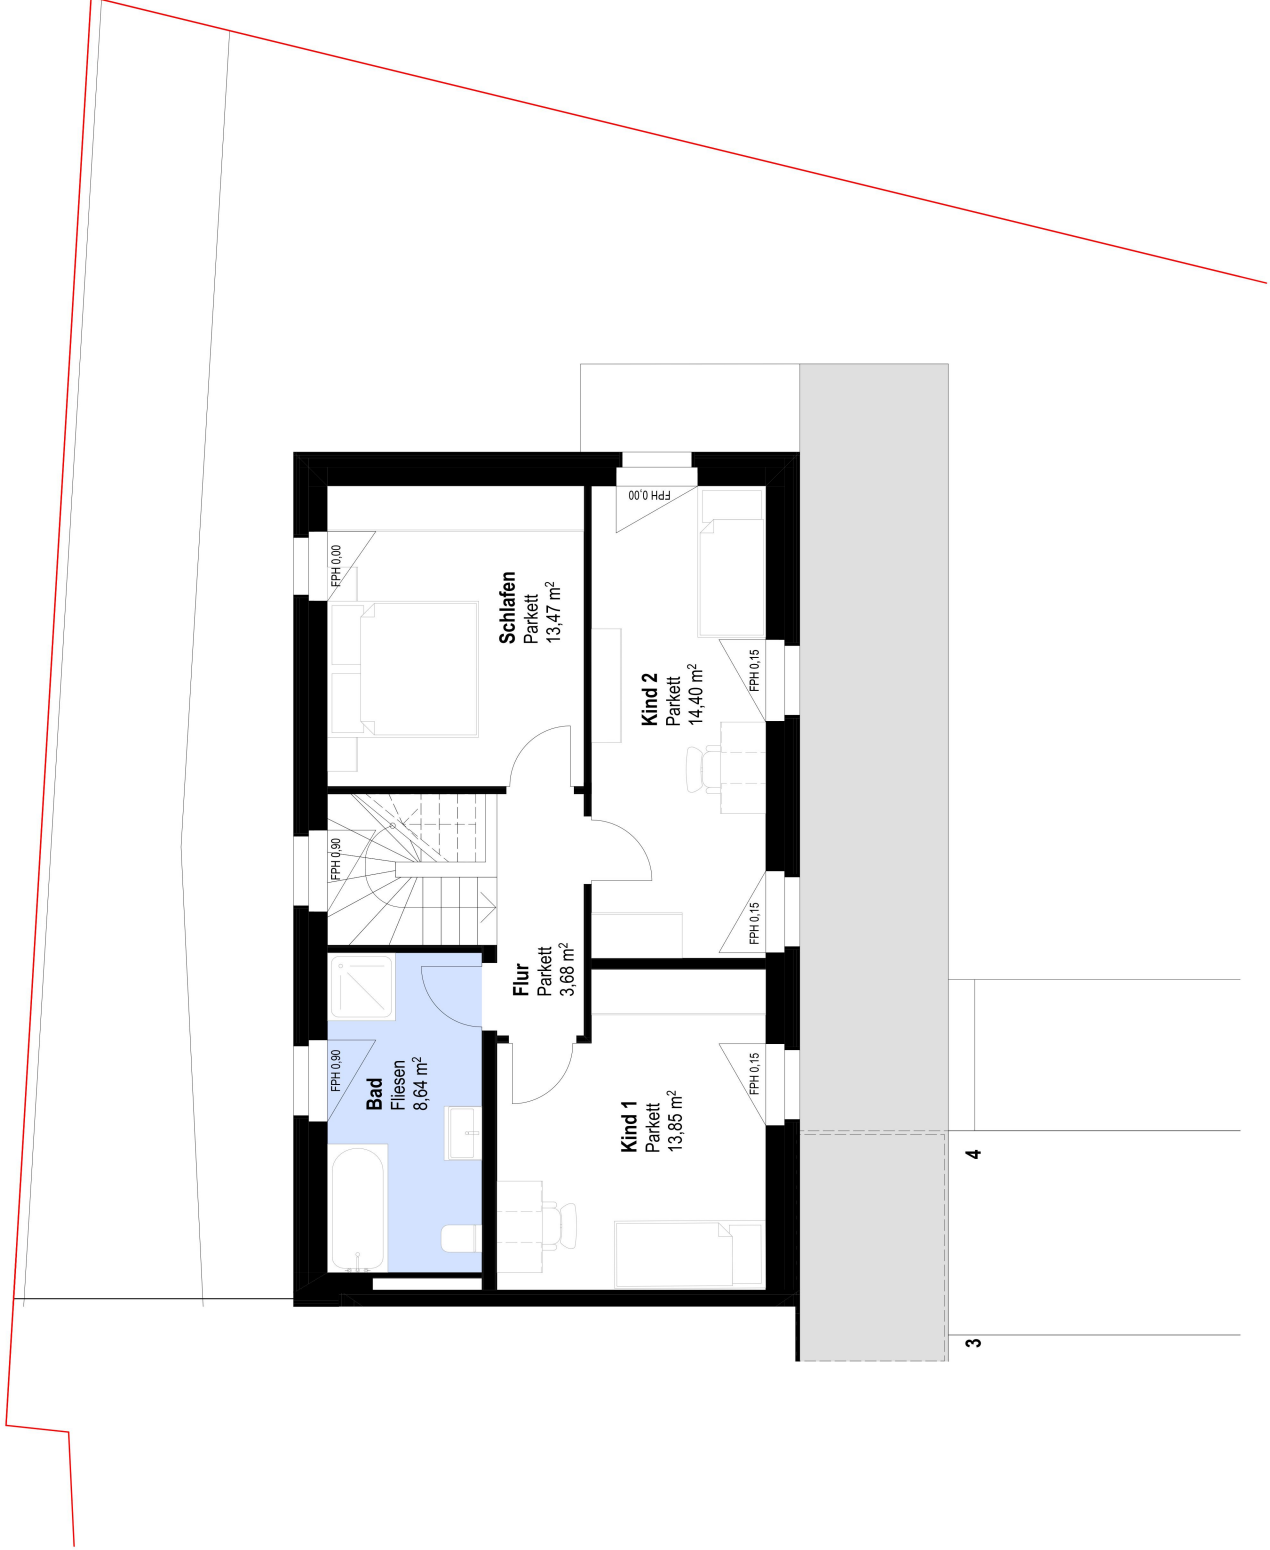

M 1:100

