


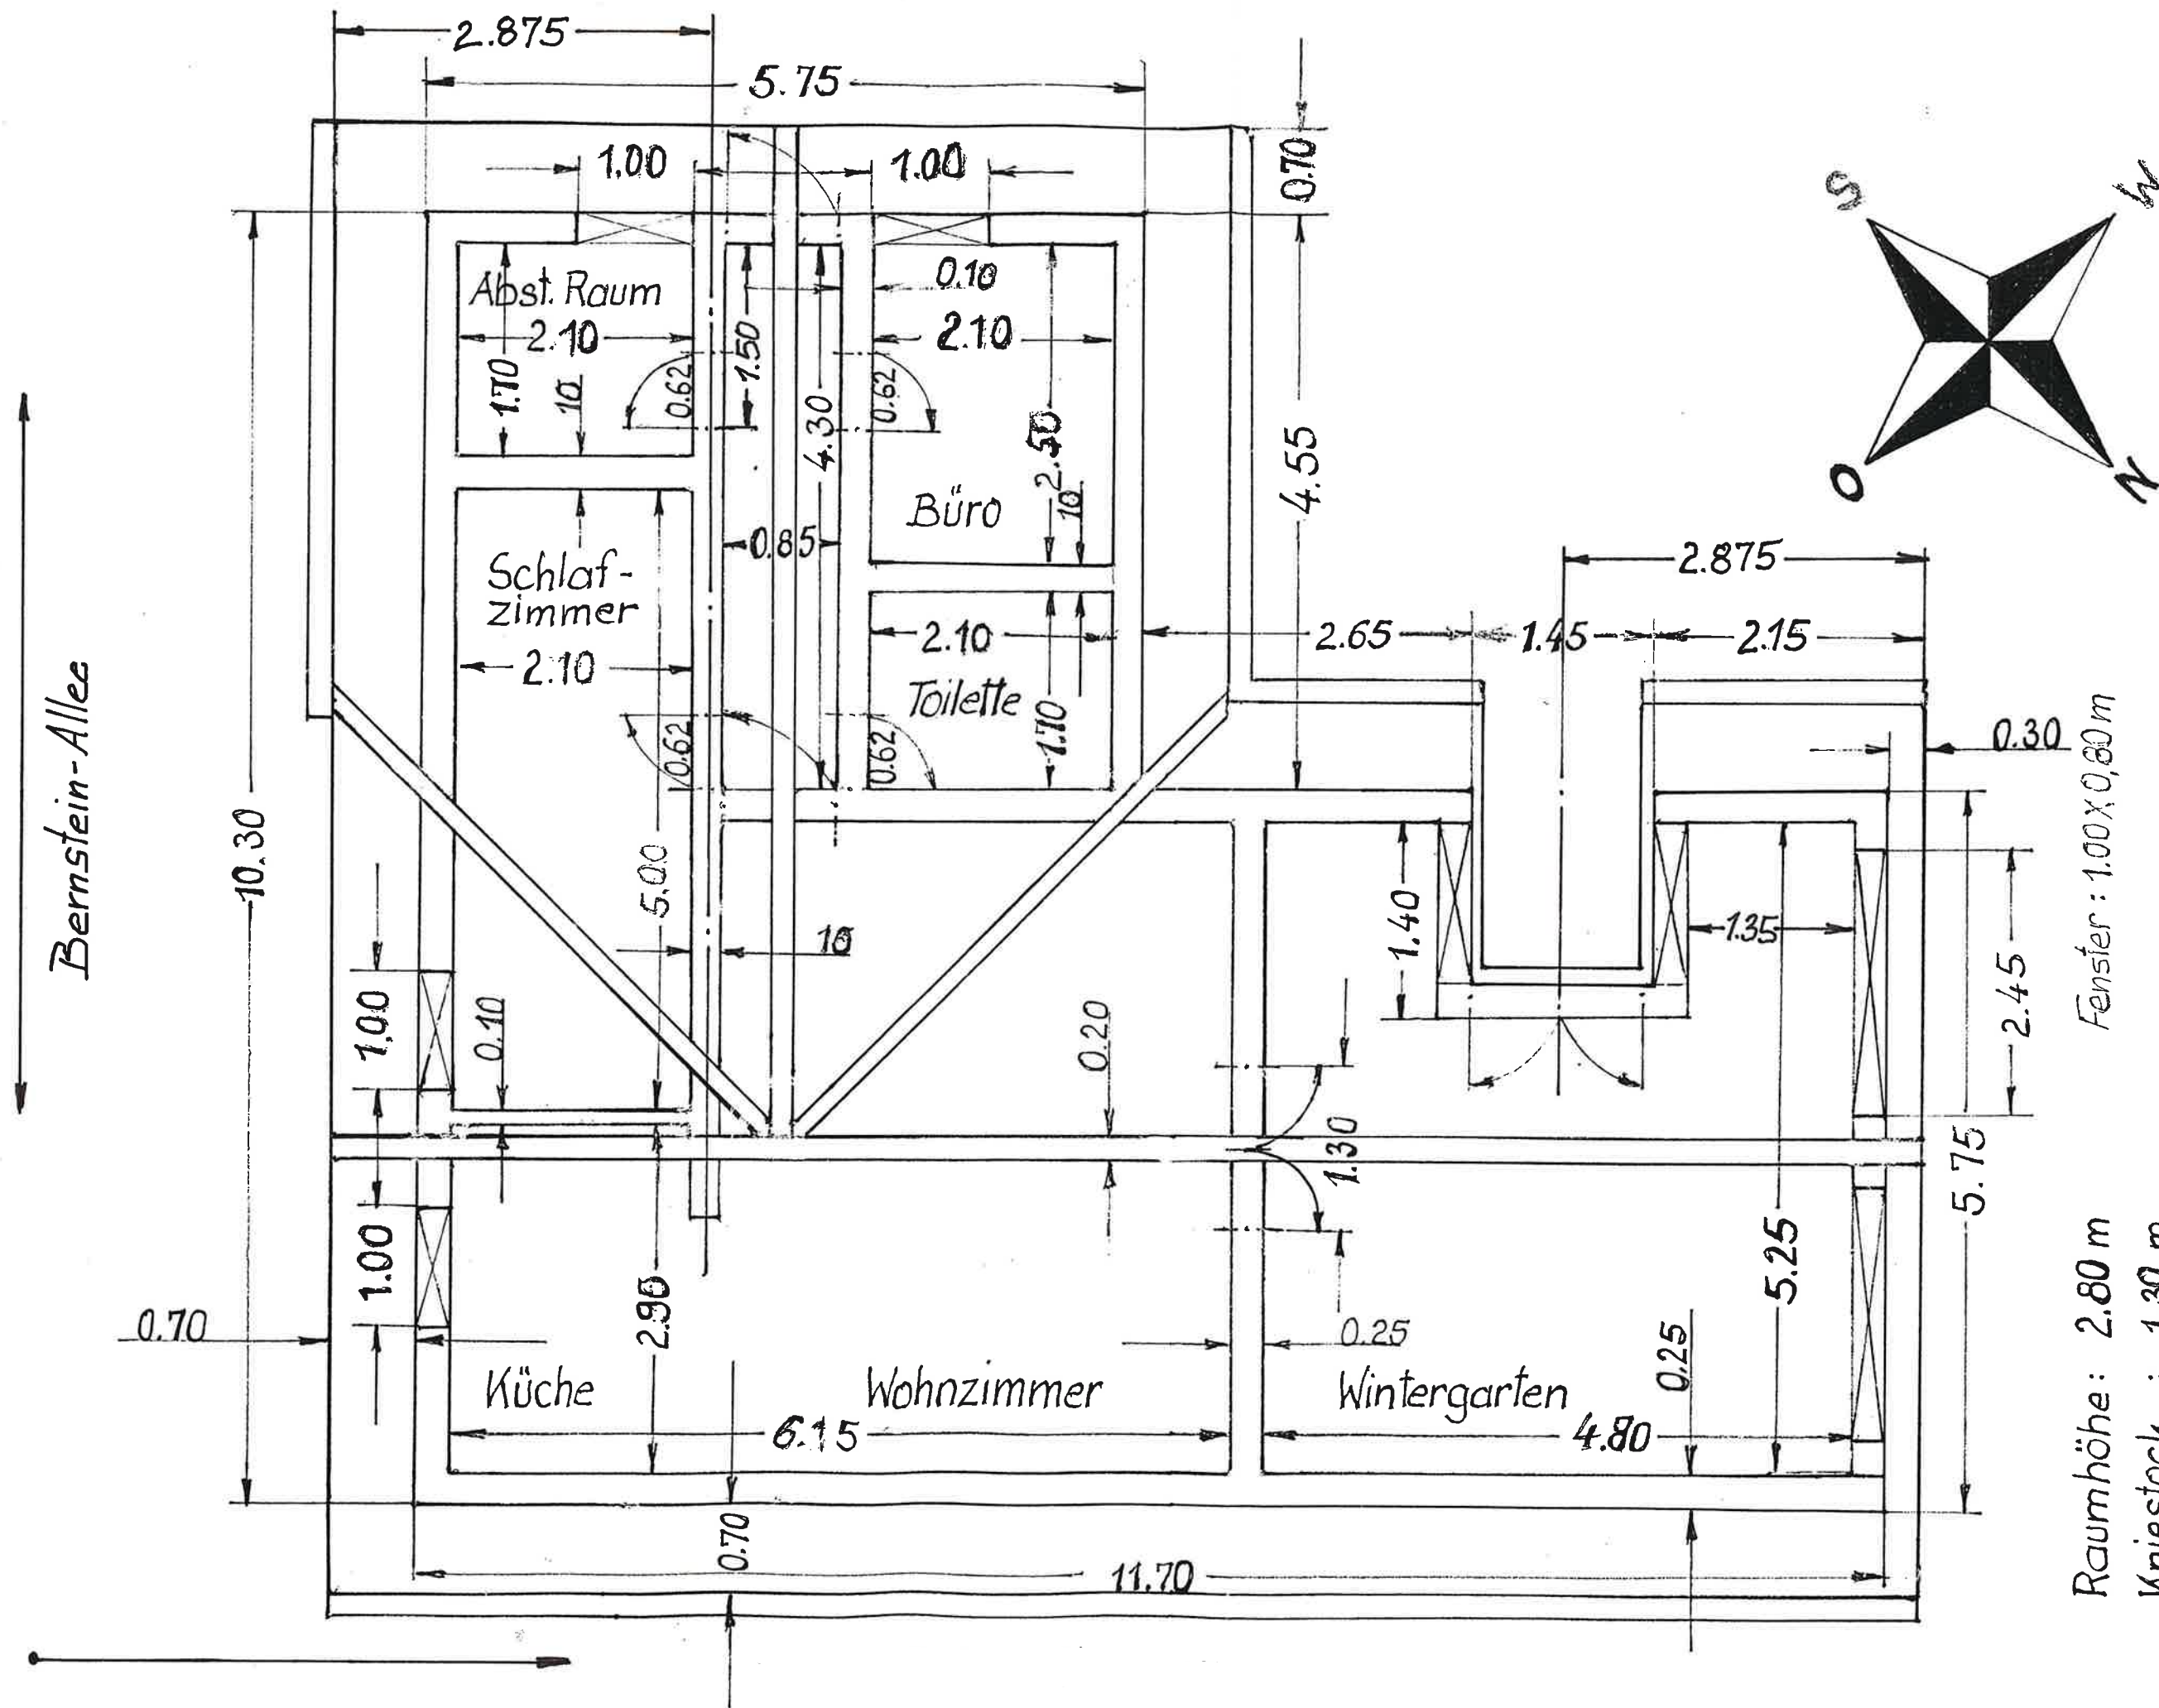

Fenster: 1.00 x 0.80 m

Raumhöhe: 2.80 m

Kniesock : 1.30 m

Balkenst. : 0.20 x 0.25 m

Aussenwand: 0.25 m Innenwand: 0.10 m

Massstab: 1:50