

30 5.16 24 5.50 30

30  
3.75  
2.00  
1.30  
1.15  
4.15  
1.15  
2.34

30  
5.00  
2.505  
3.05  
3.00


5.27  
24  
24  
5.00

30 3.54<sup>5</sup> 1.40 24 4.30 30 1.20  
11.50

24 3.52 24

GEMEINDESTRASSE

GRUNDRISS - ERDGESCHOSS

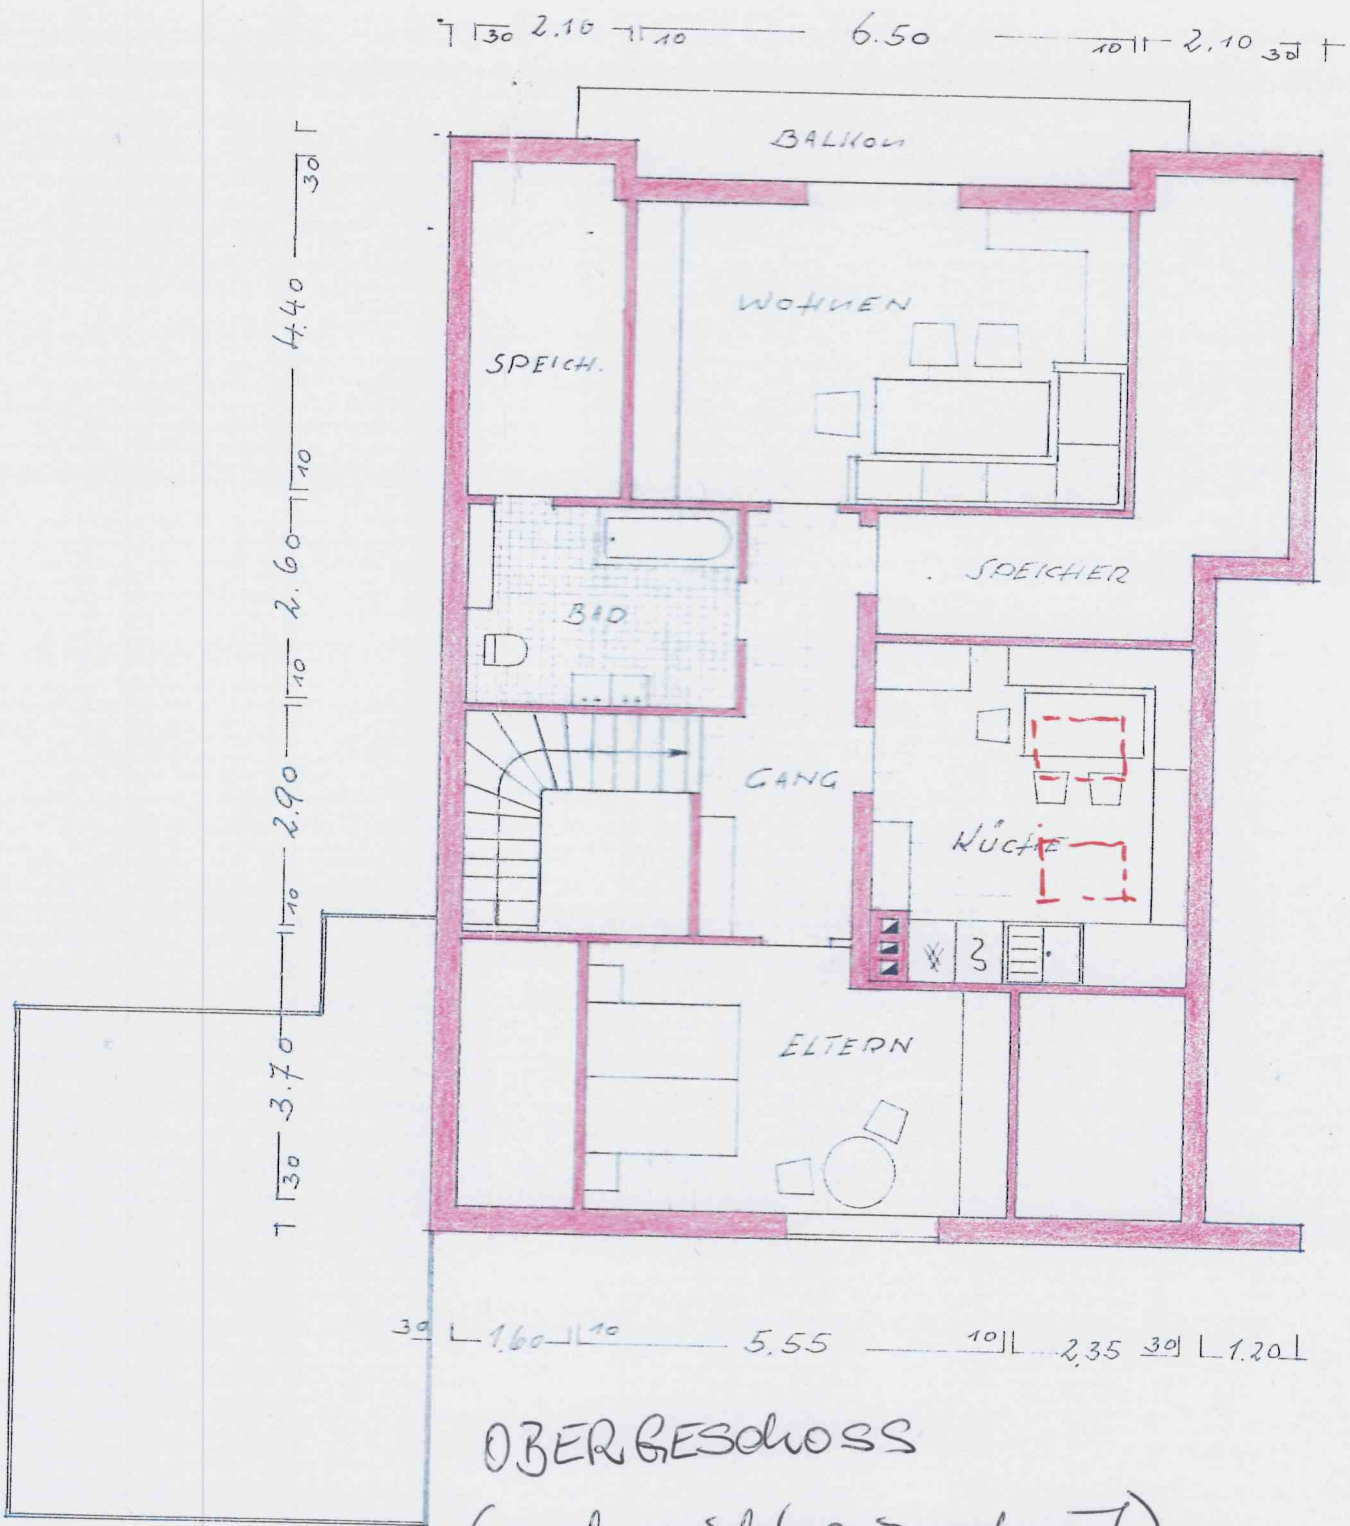


OBERGESCHOSS  
 (noch nicht ausgebaut)

HE  
MES  
?

130 5.16 124 5.50 30

30  
3.75  
115  
3.315  
115  
4.00  
115  
2.49  
30  
3.40  
30

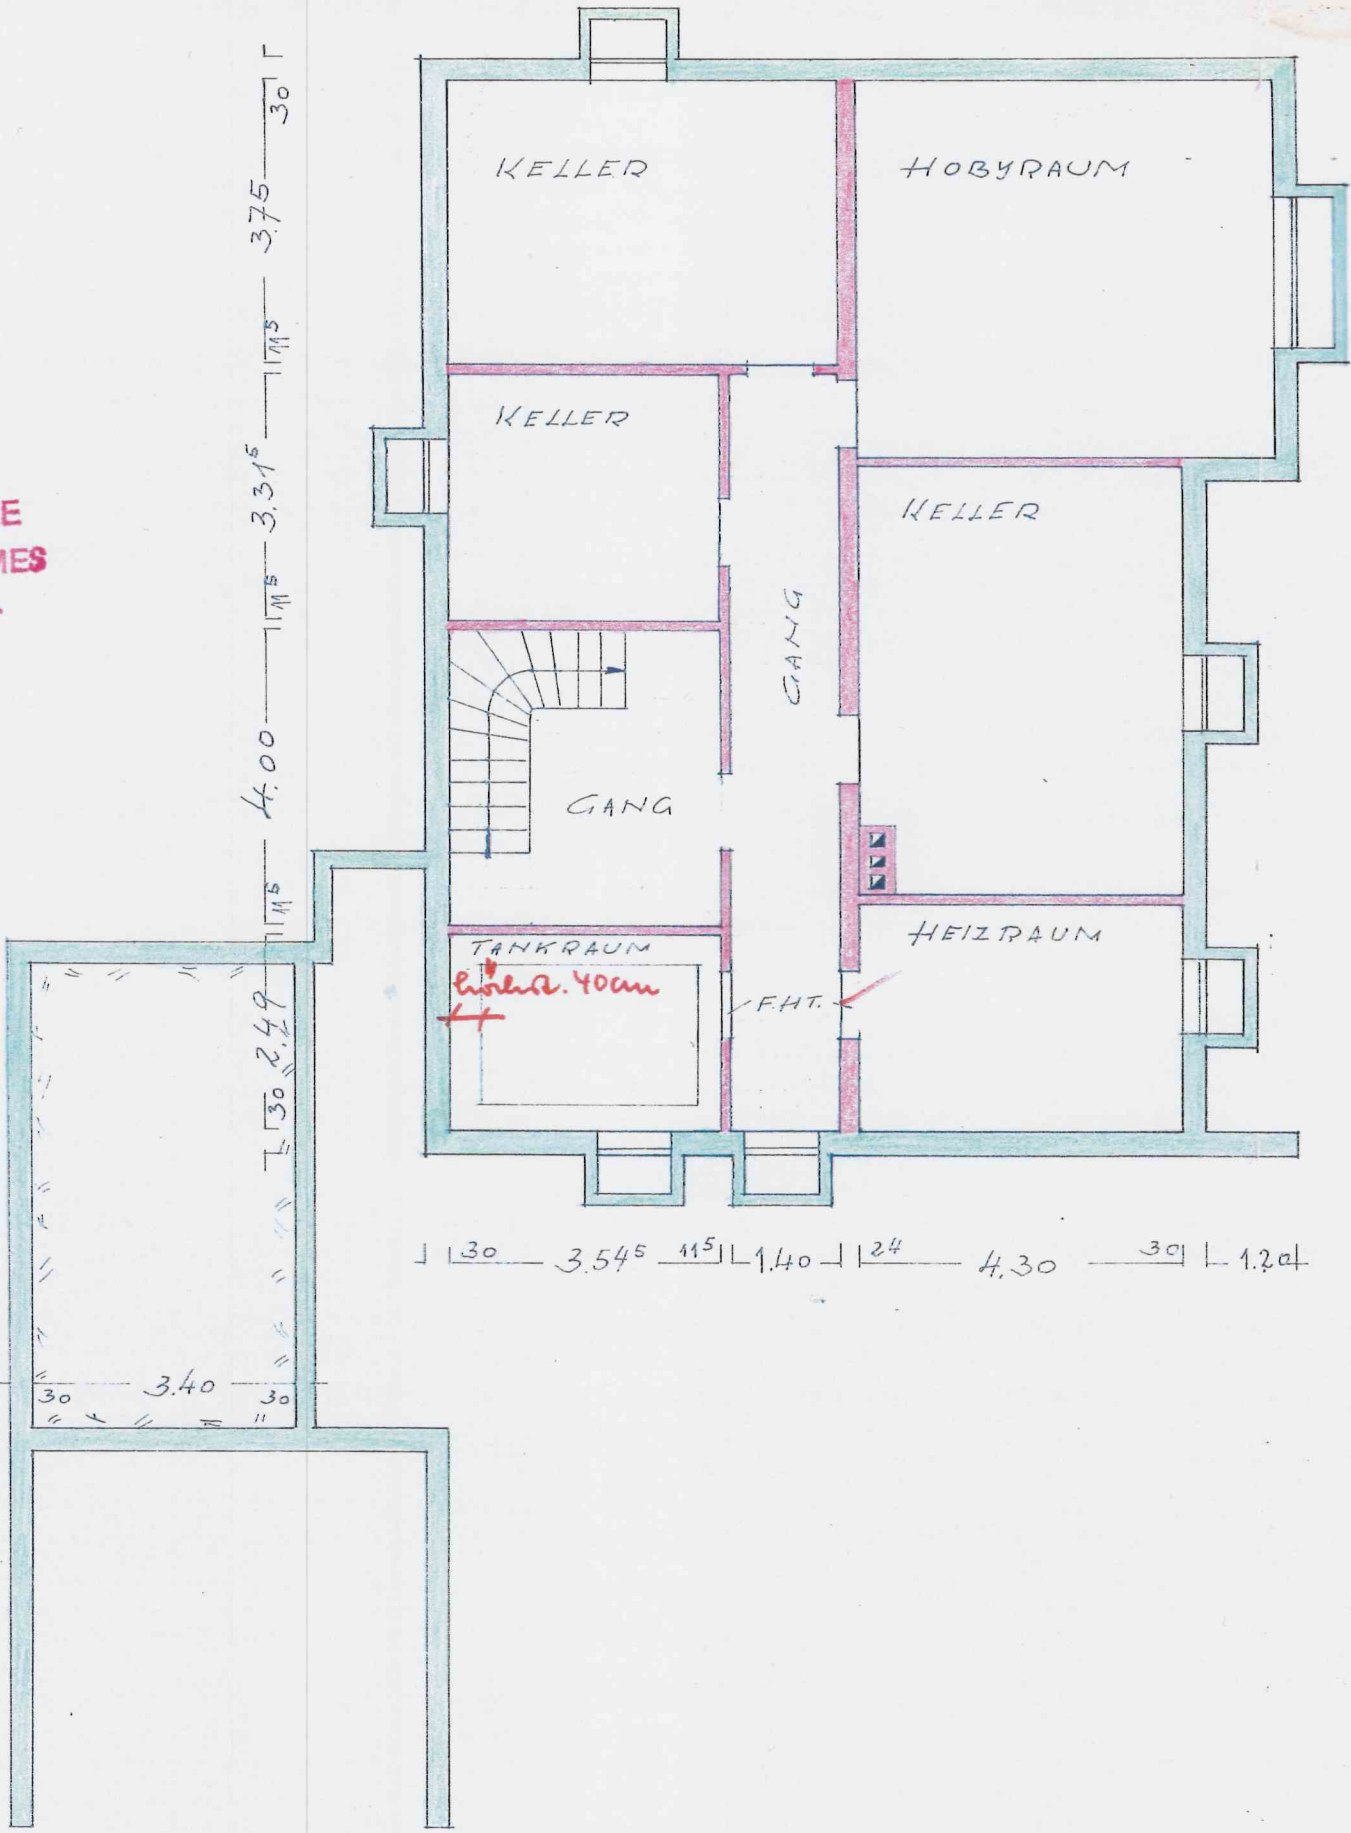


130 3.00 115 5.67 115 5.00 30


130 3.545 115 1.40 124 4.30 30 1.20

GRUNDRISS - KELLER

DACHNEIGUNG 22°  
EINDECKUNG PFANNEN

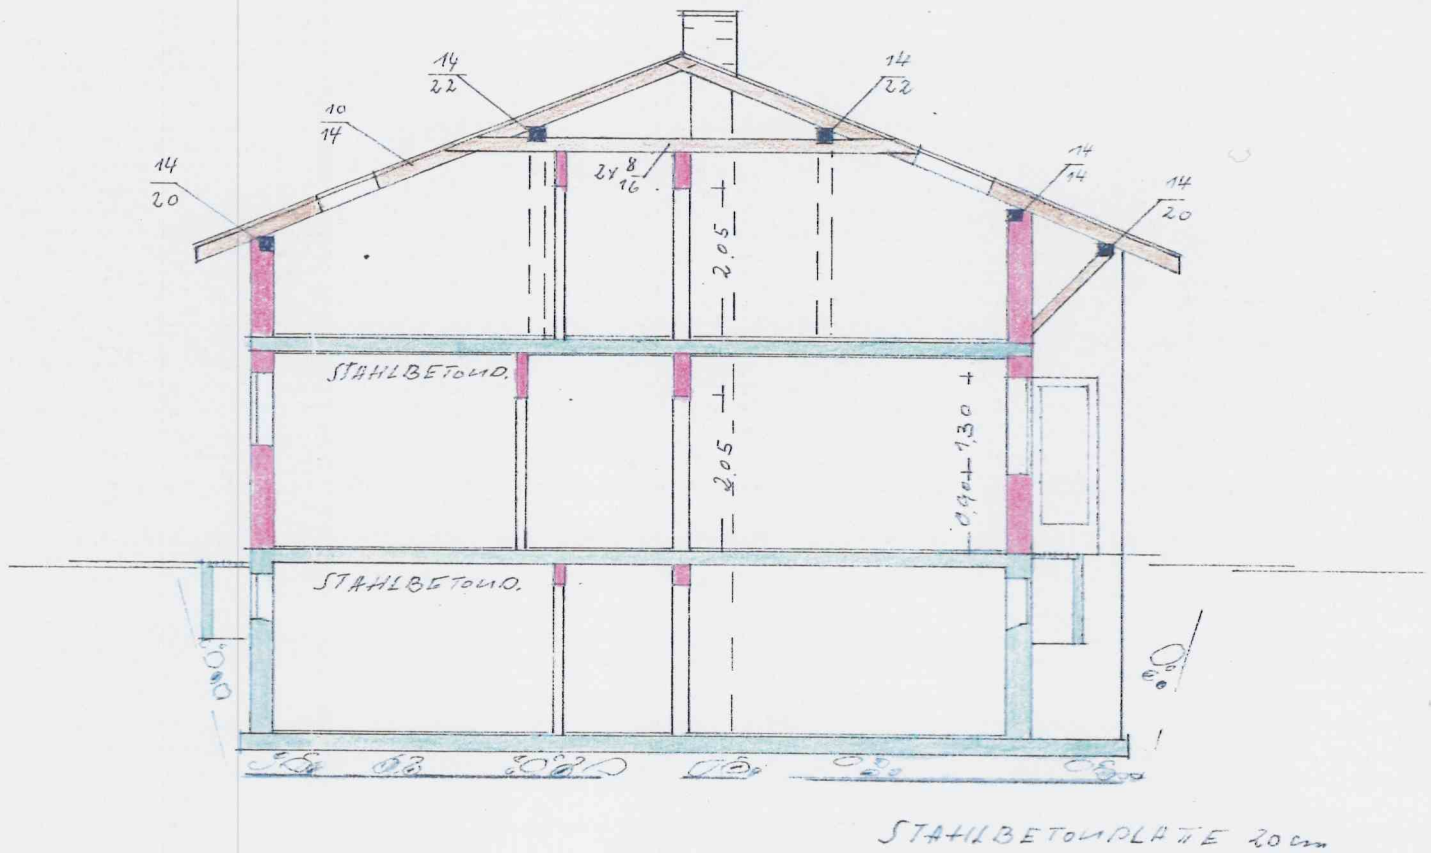


SCHNITT A-B

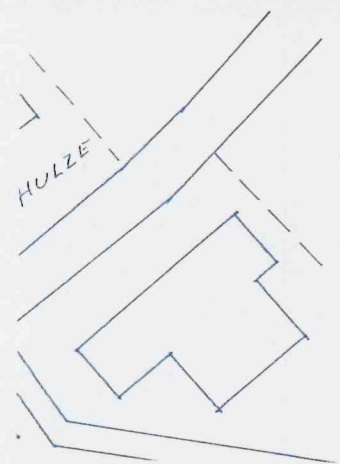


BAUPLAN

ZUM WOHNHAUSNEUBAU

NORDOSTANSICHT

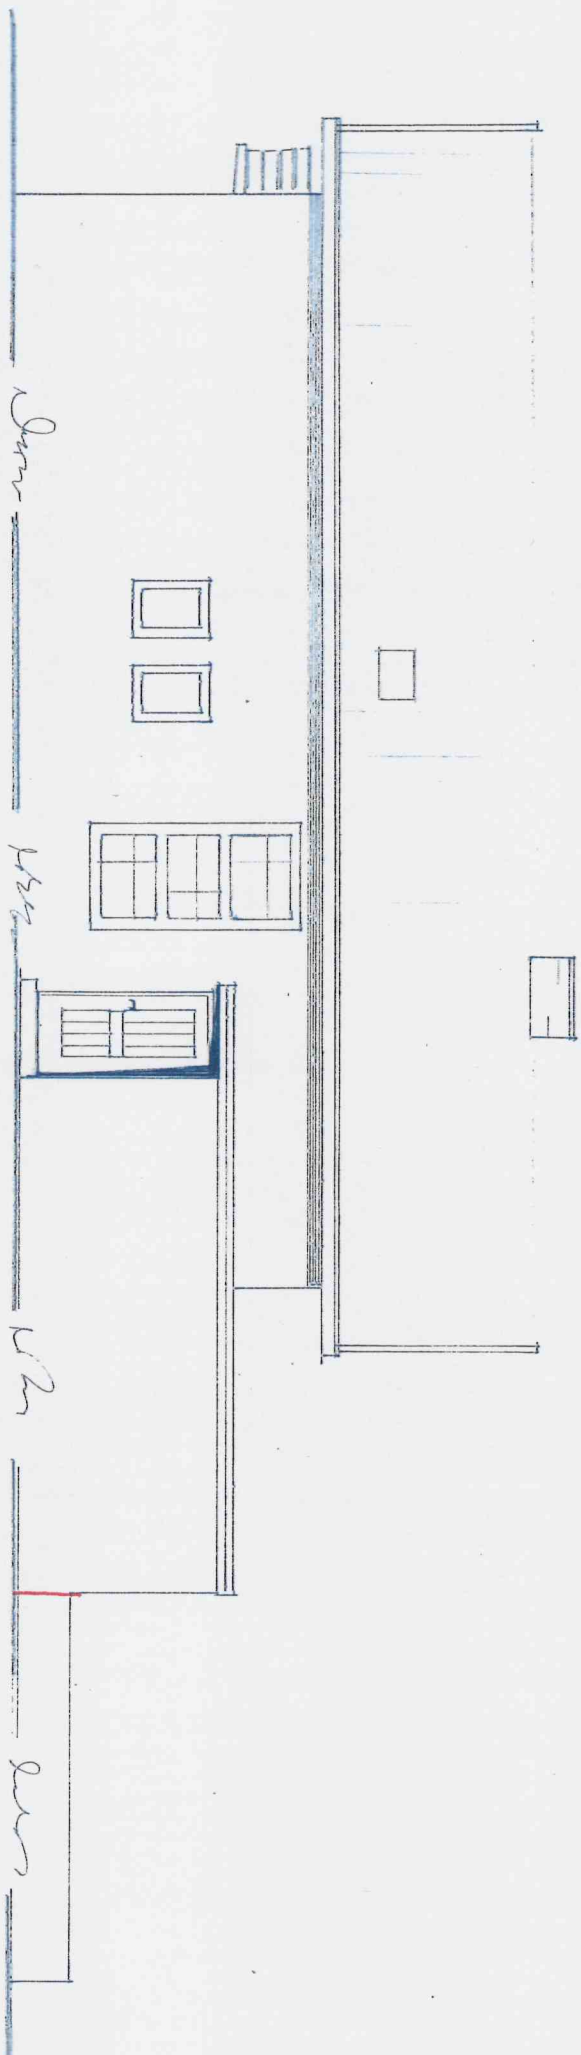

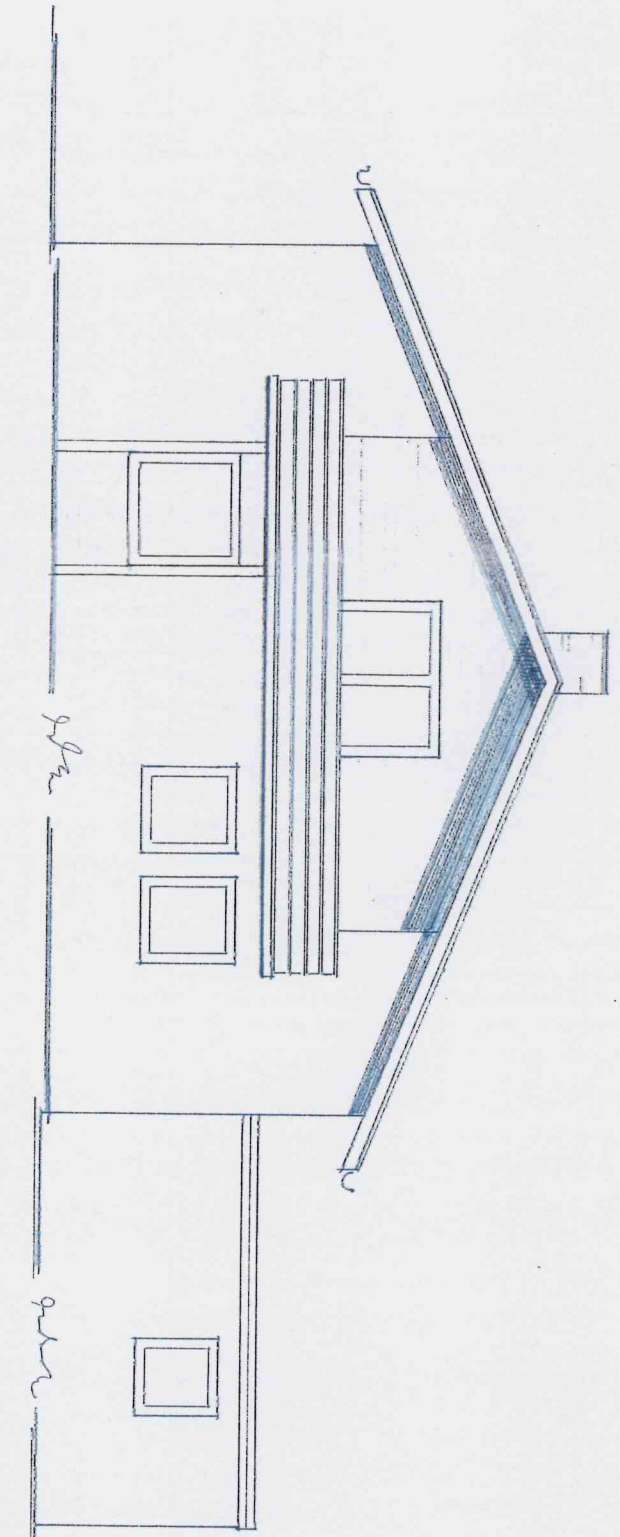


SÜDOSTANSICHT

Abkornal der Fassade aus  
Rechnungsplan der Längens 2cm

+  
Erhöhtens 2,75



SÜDWESTANSICHT

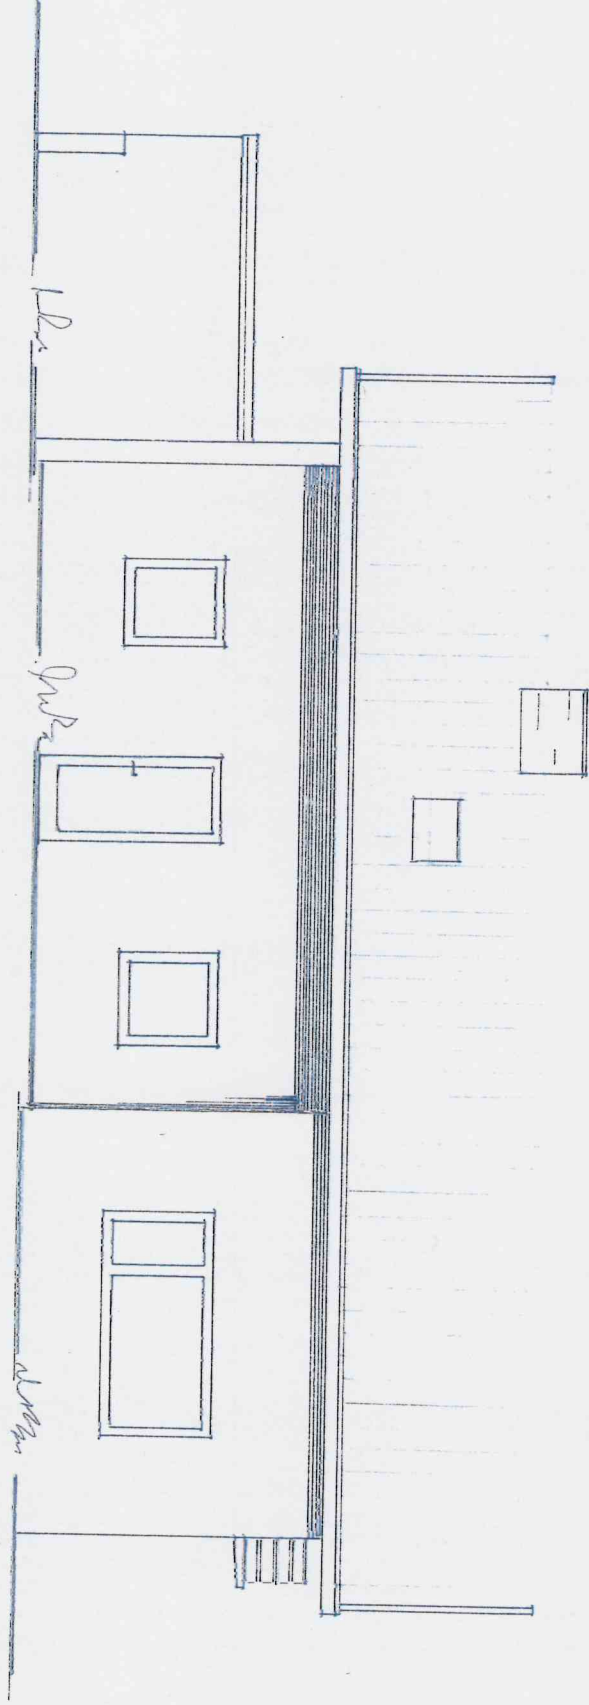


12m

9m

12m

2/2

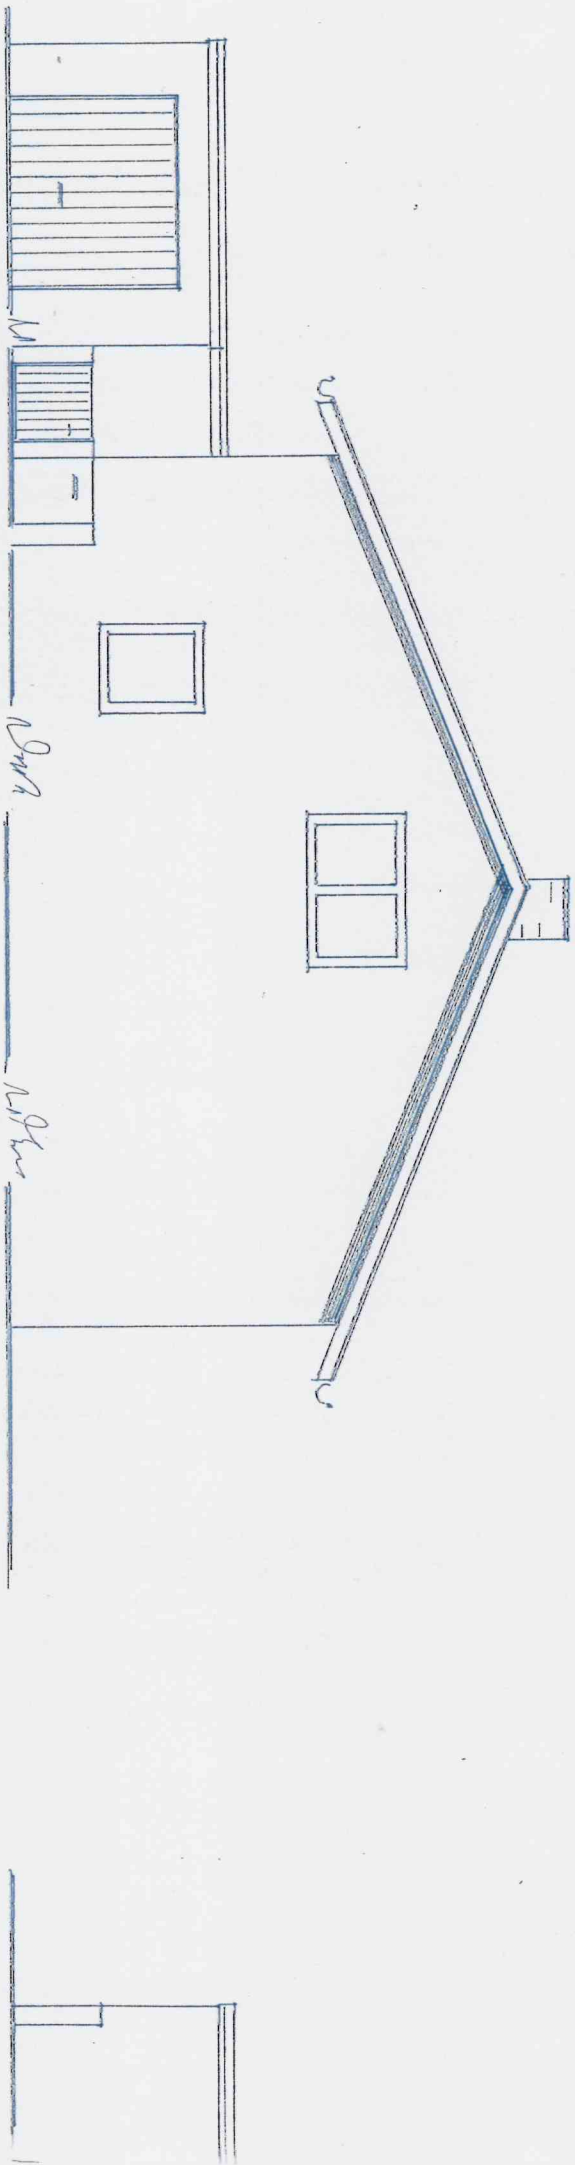

NORDWESTANSICHT

SÜDW