
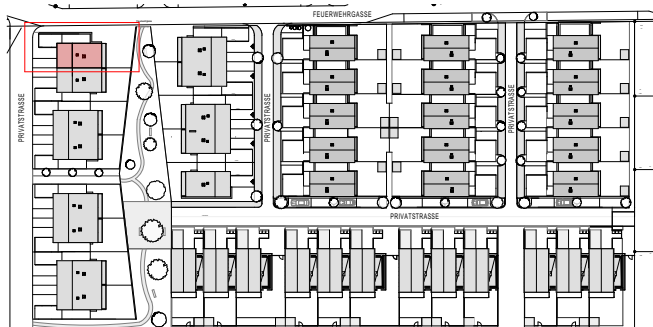
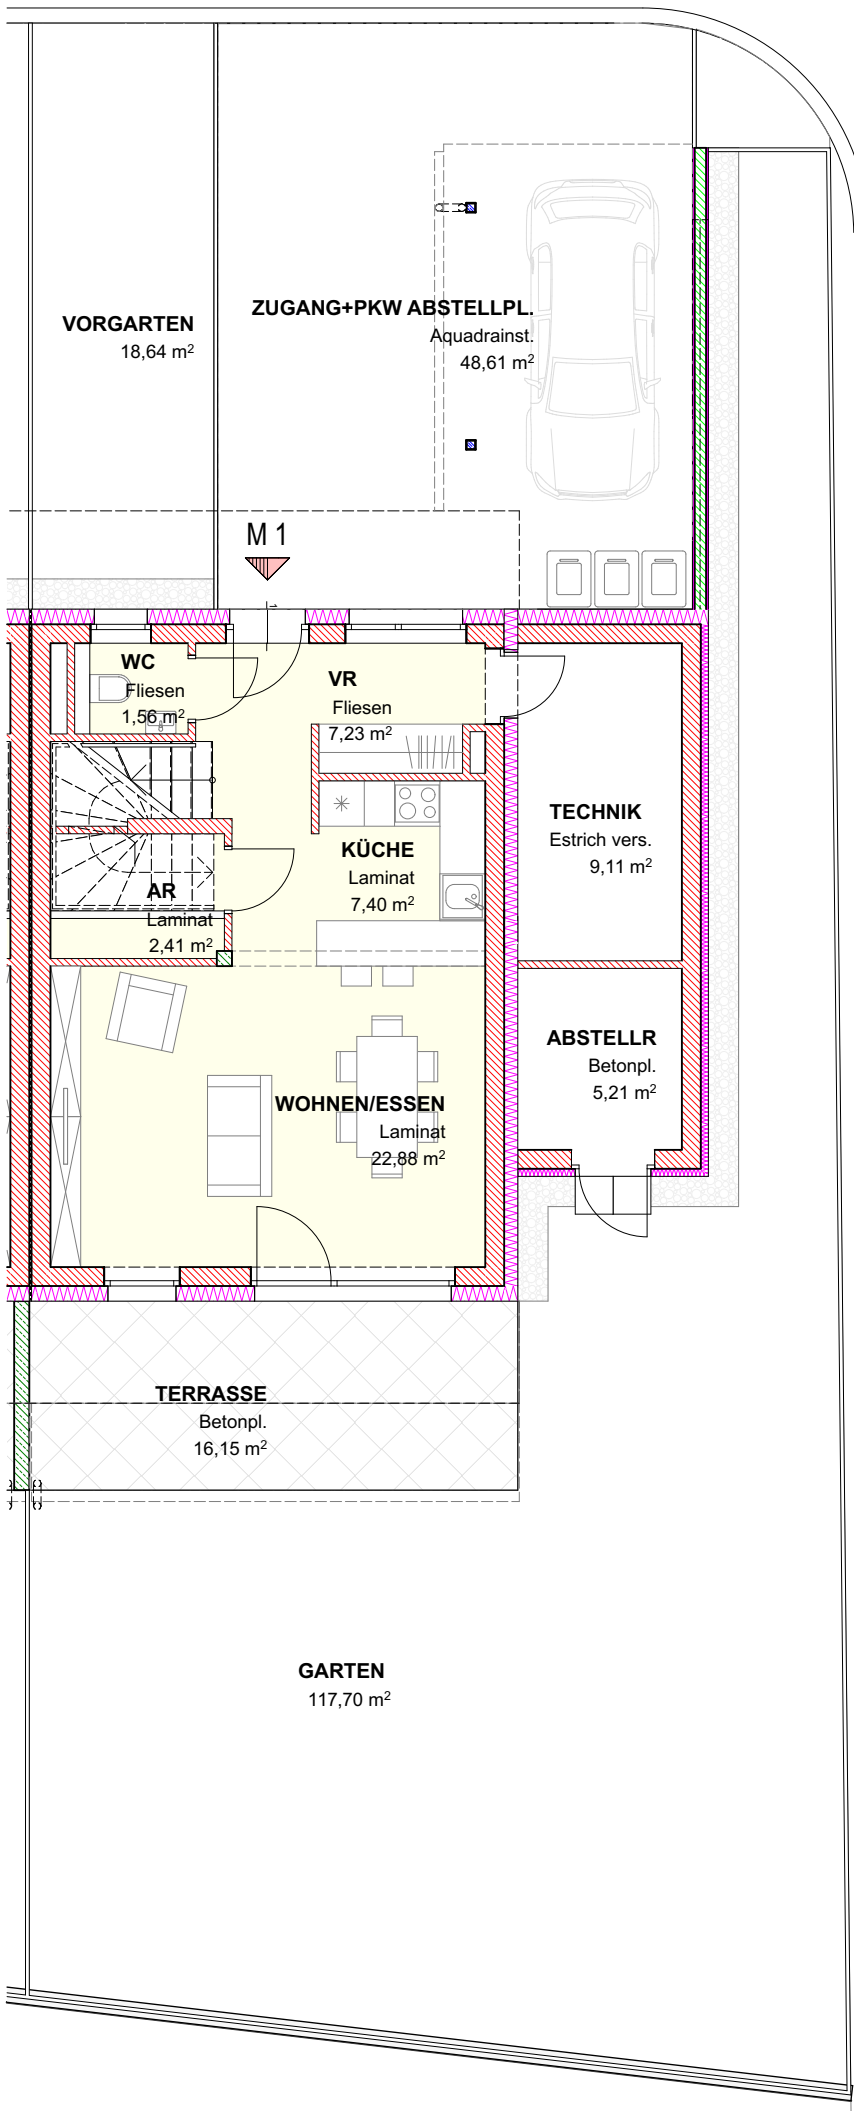


M 1

EG M 1:100

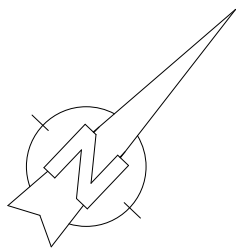

Lageplan

M 1:2000



