




1 Obergeschoss

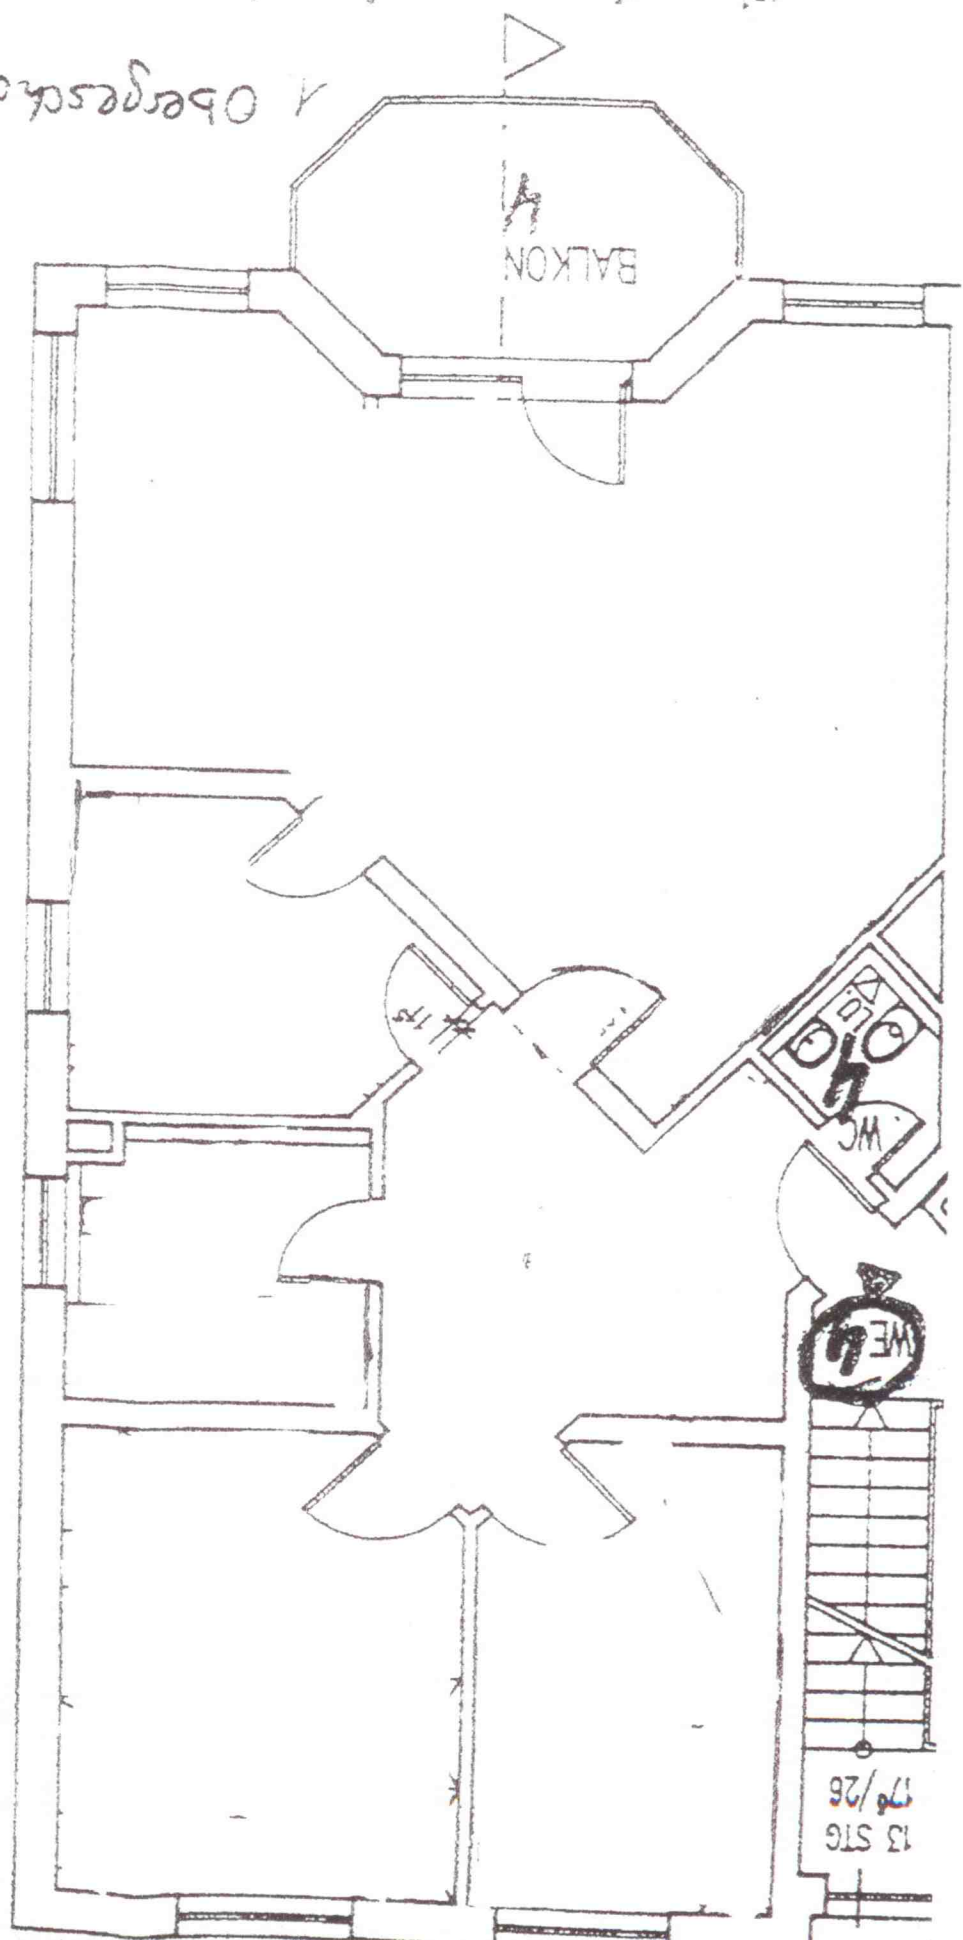

13 STG
178/26

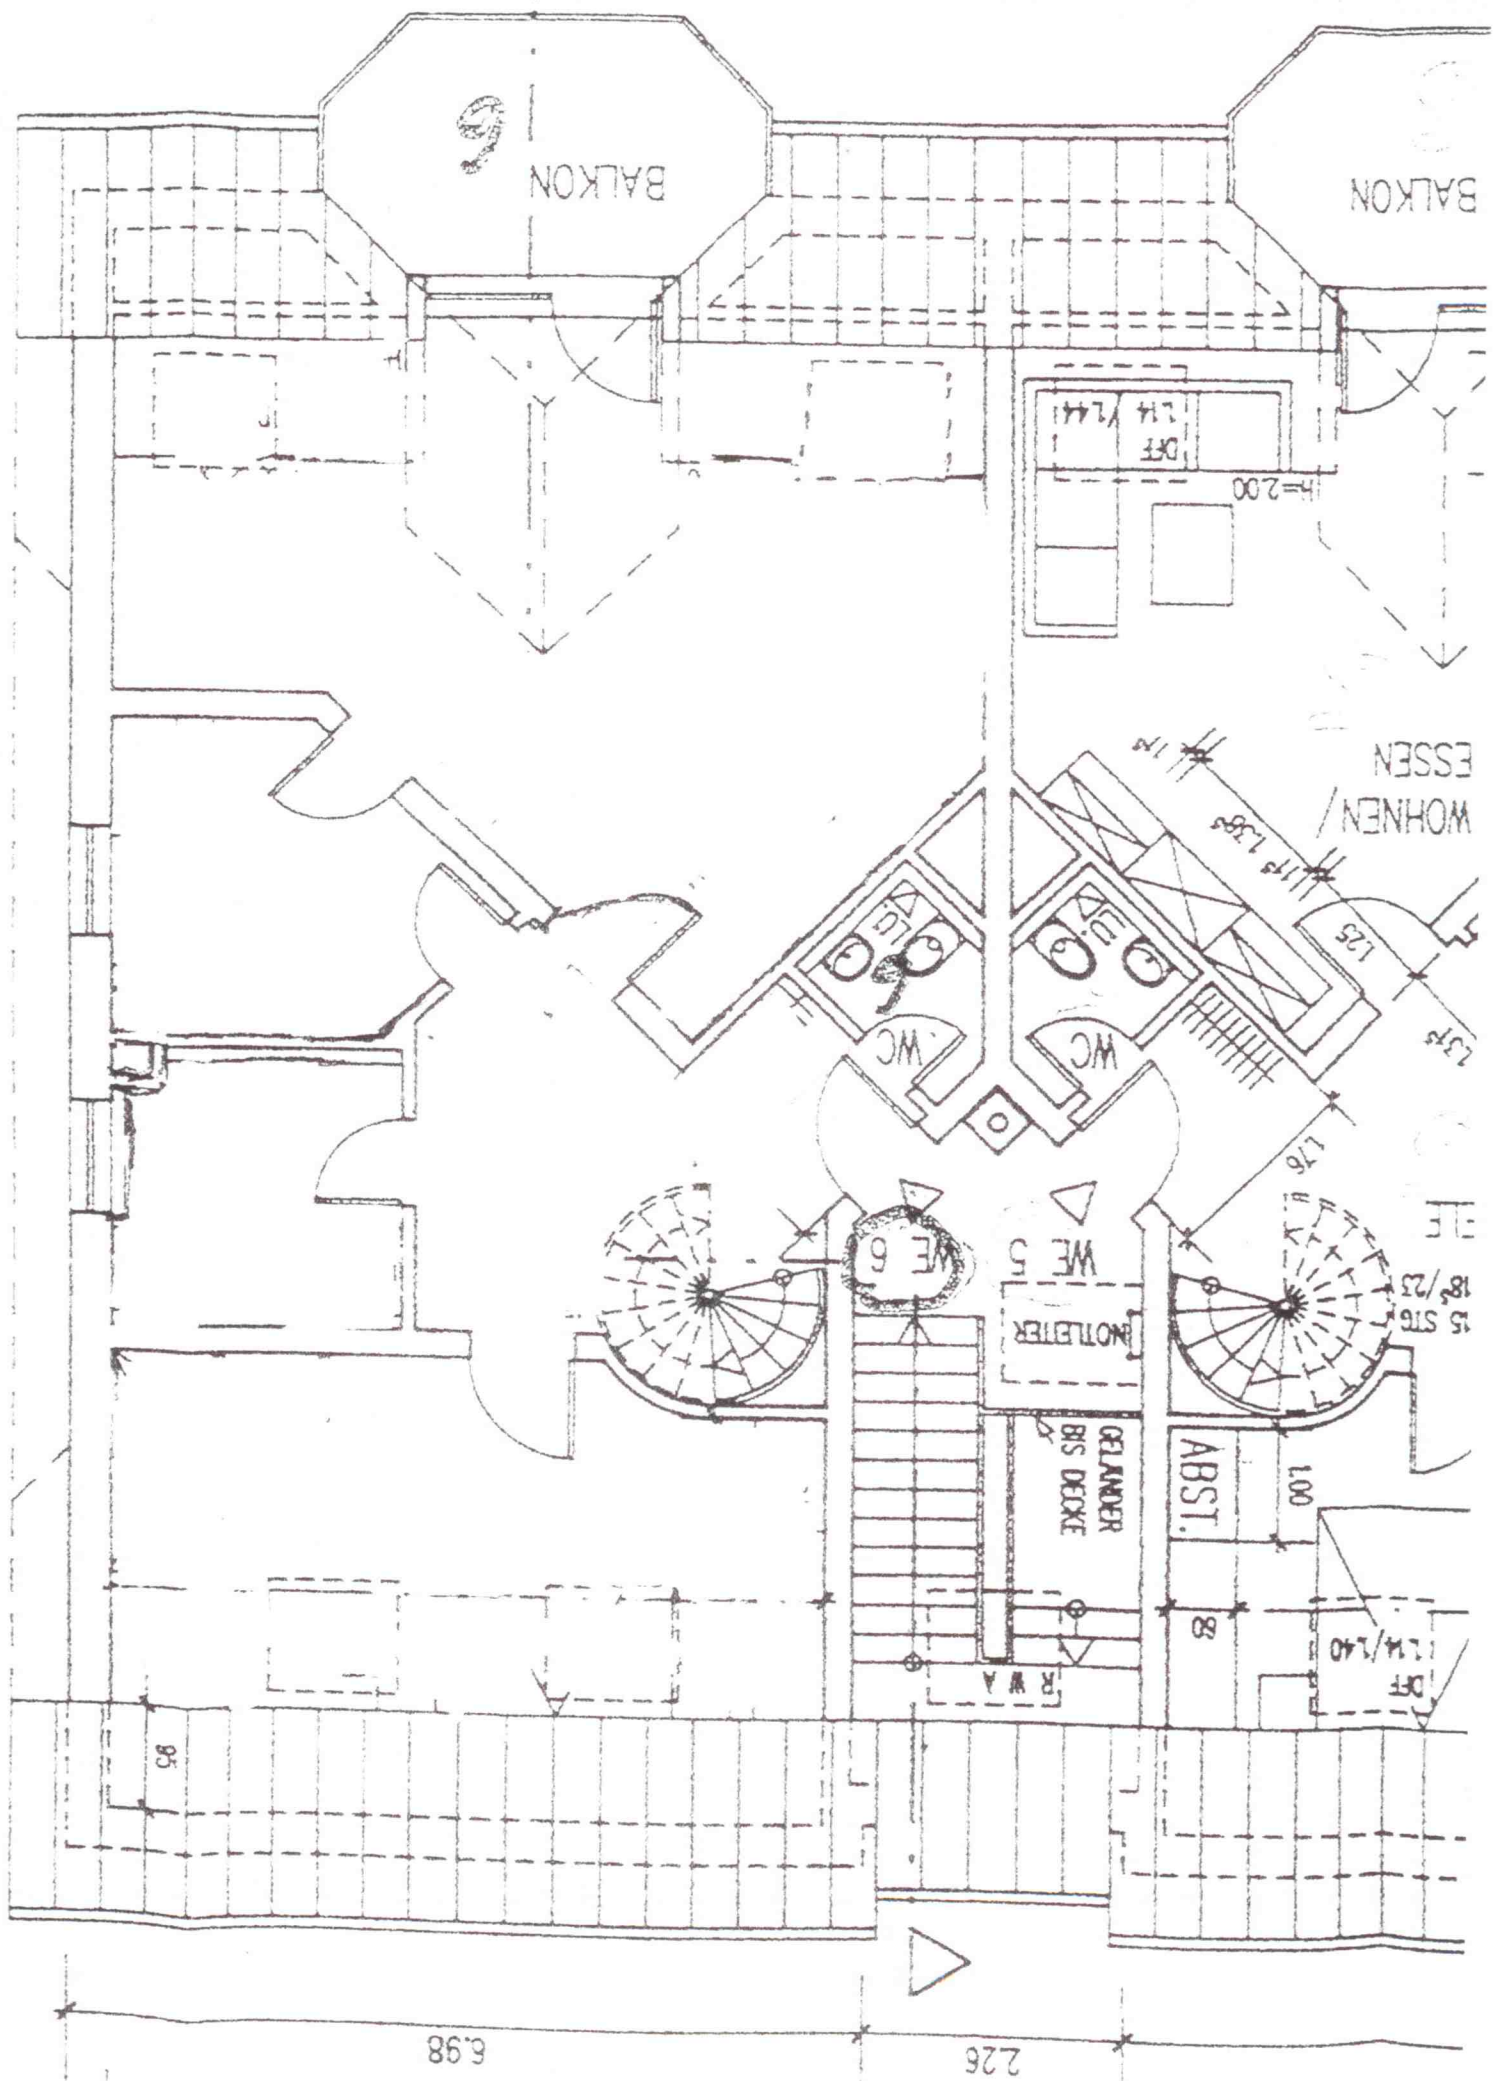

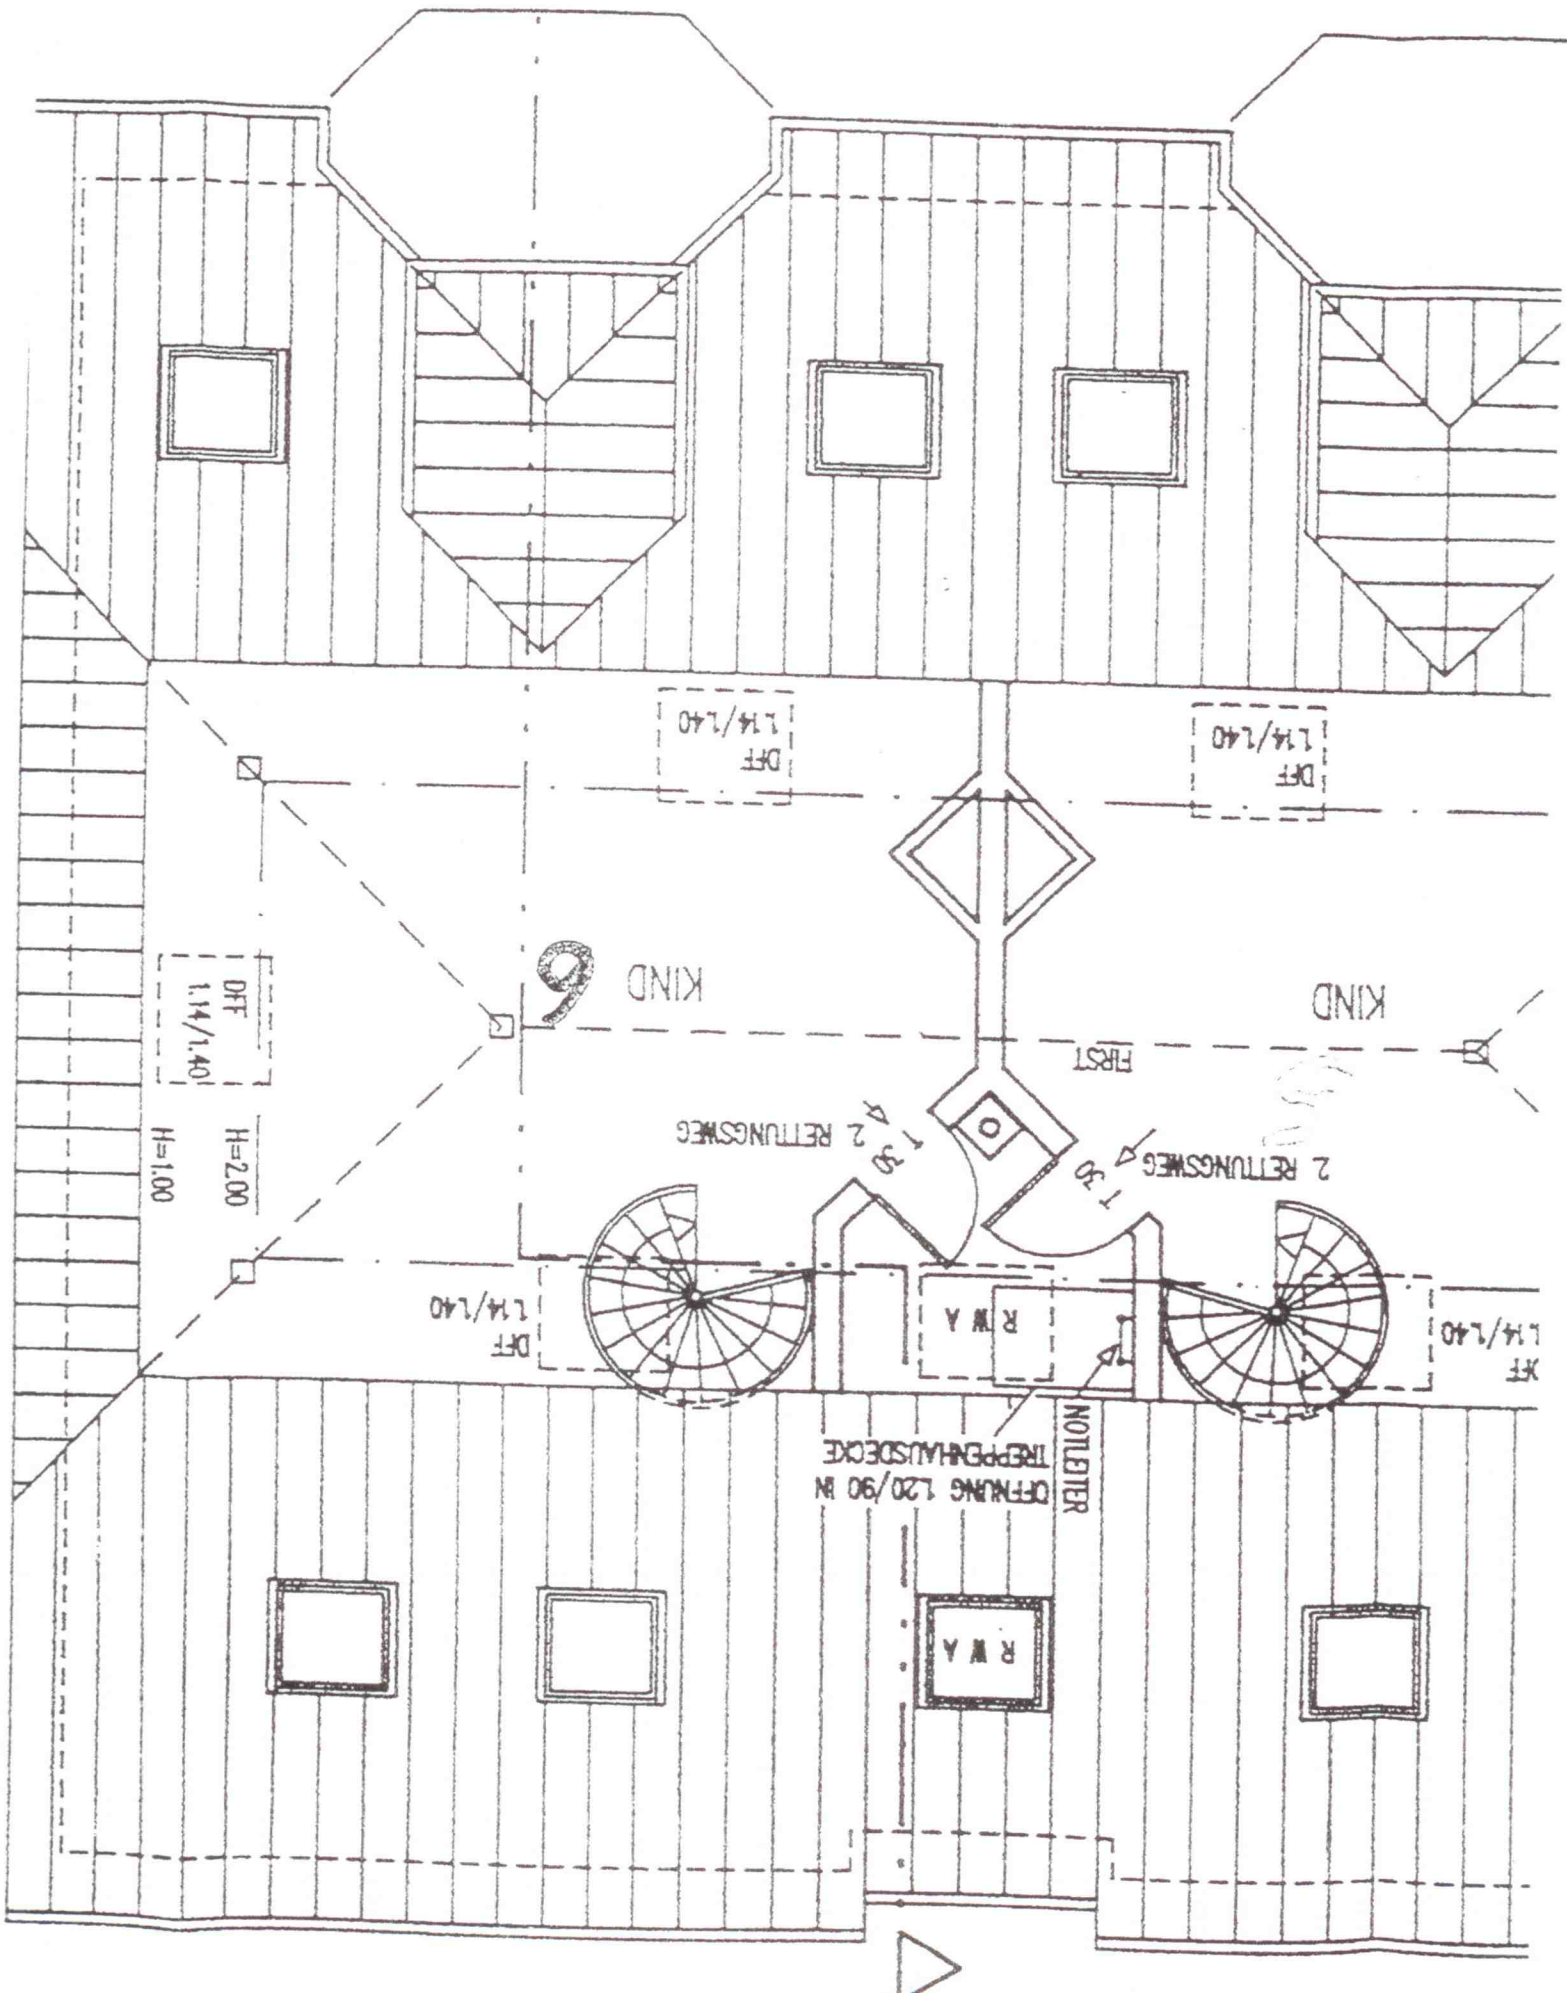

DF 1.14/1.40

DF 1.14/1.40

DF 1.14/1.40

H=2.00
H=1.00

KIND 6

KIND

FIRST

2 RETTUNGSWEG 1.30

2 RETTUNGSWEG 1.30

DF 1.14/1.40

DF 1.14/1.40

NOTLEITER
TREPPEHAUSDECKE
ÖFFNUNG 1.20/90 IN

RWA