


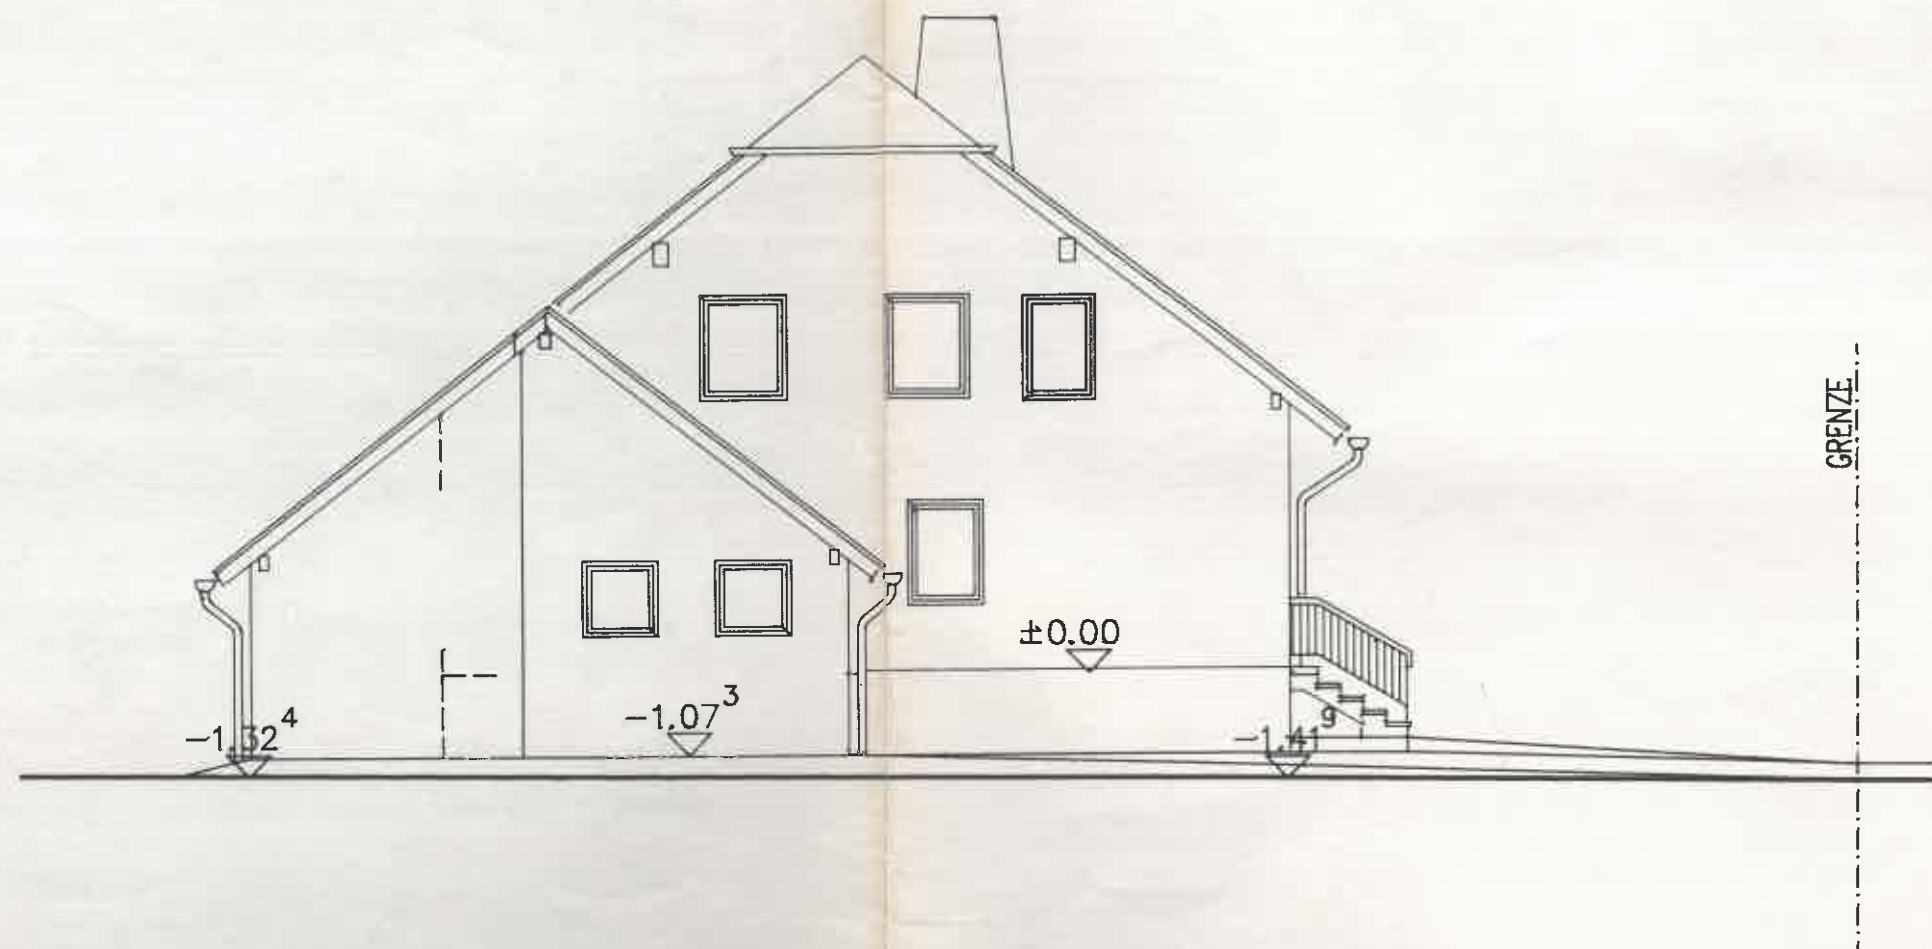


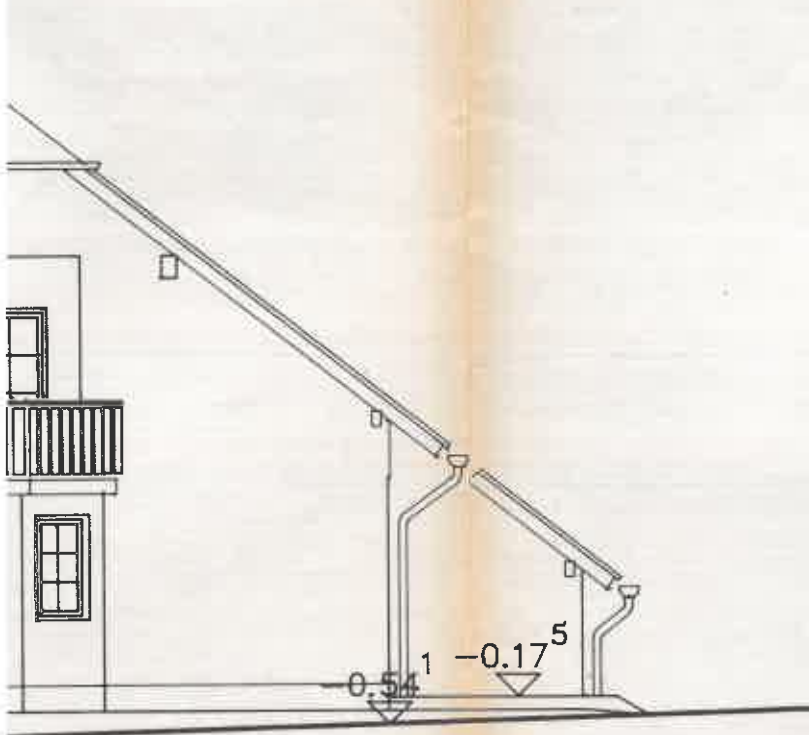

OST-ANSICHT

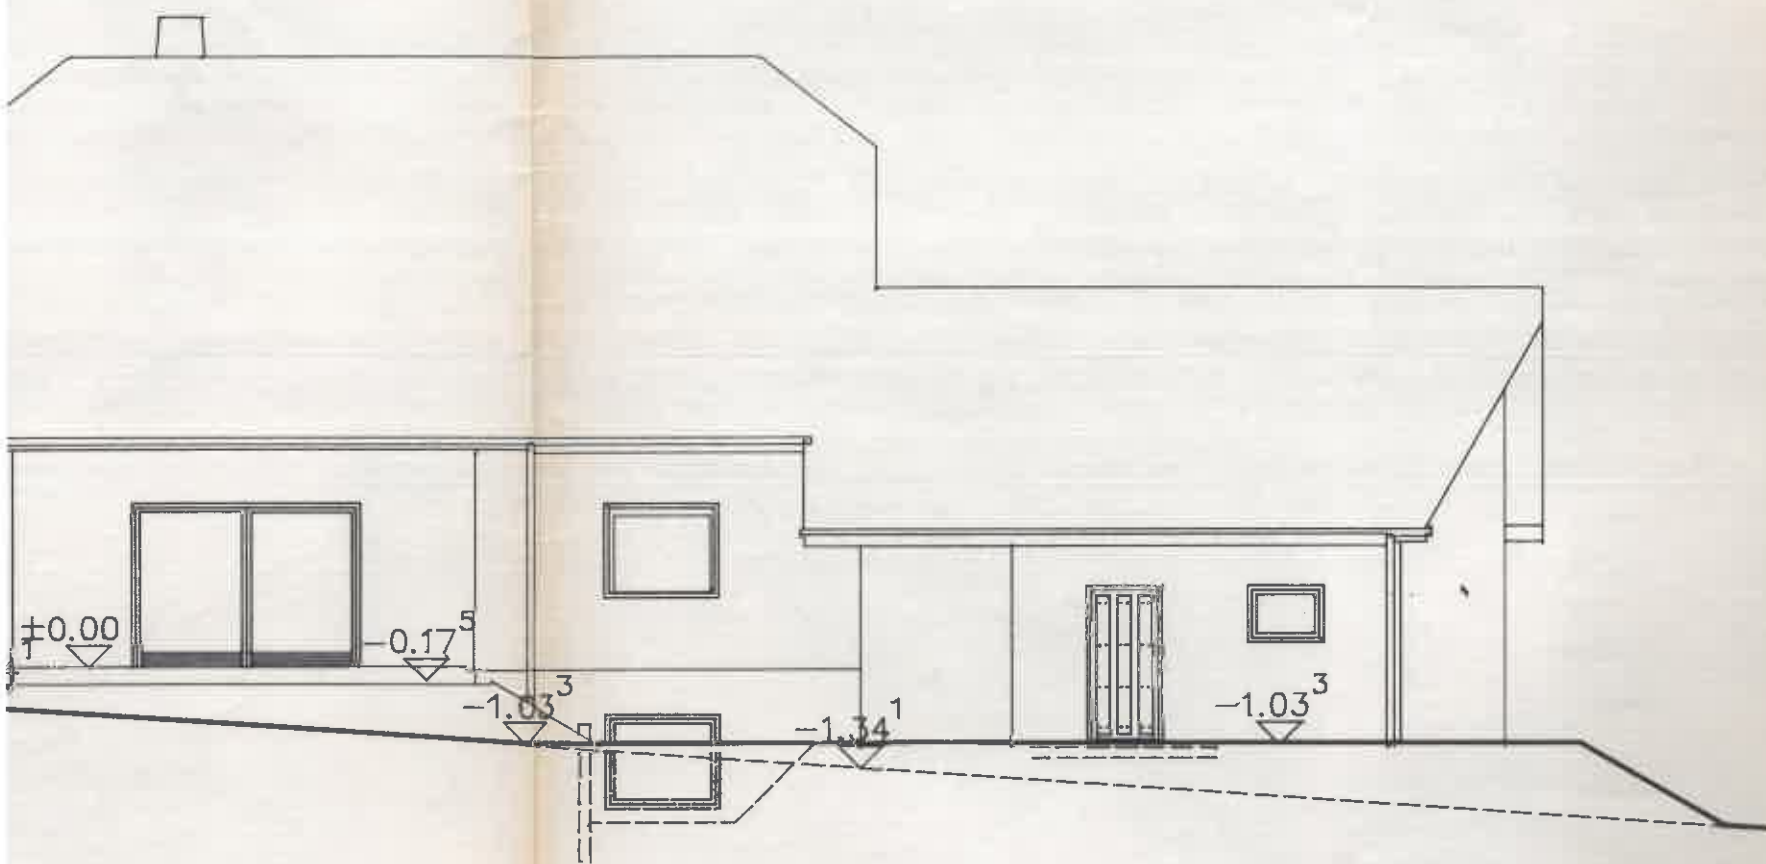


FRONT-ANSICHT

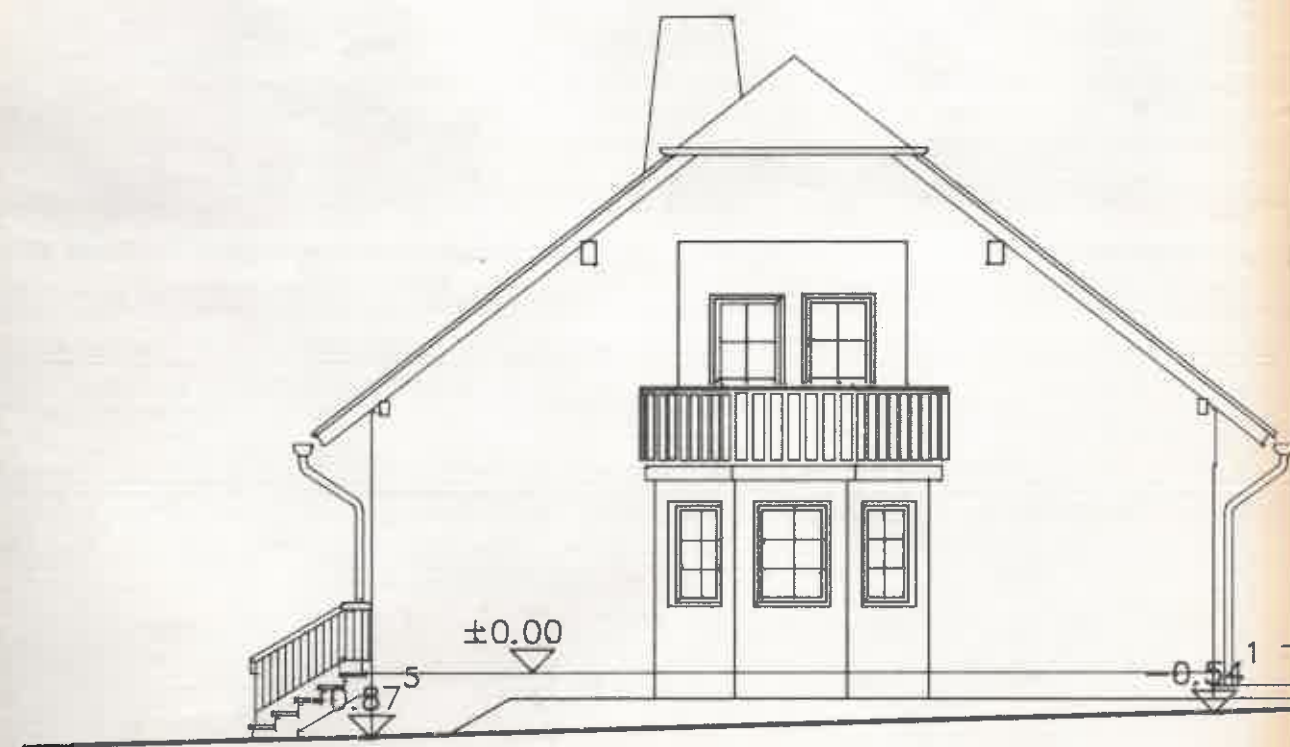

WEST-ANSICHT



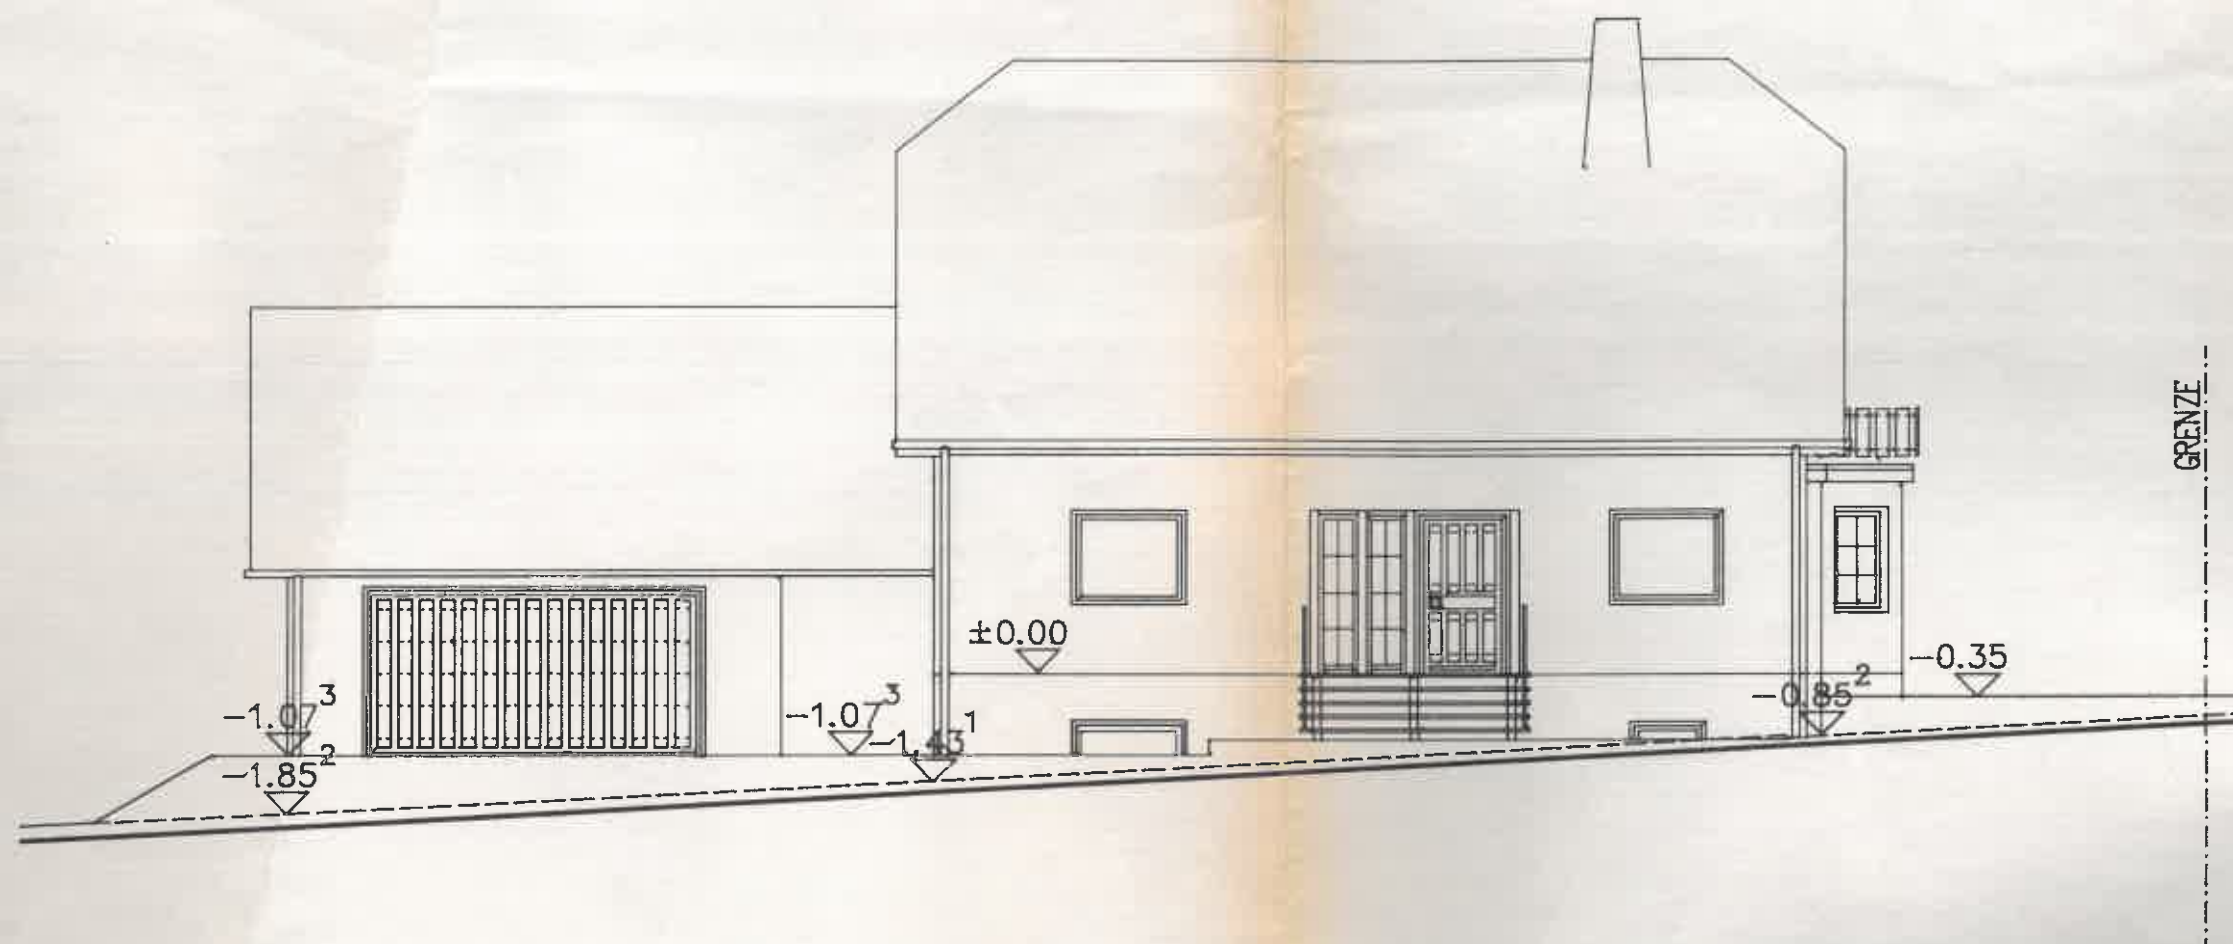


NORD-ANSICHT

	6.49	2.01	11.485	
1.375	5.115	2.01	5.11	6.075
			30	4.51
			24	6.135
				30




utz
4108

utz
4109

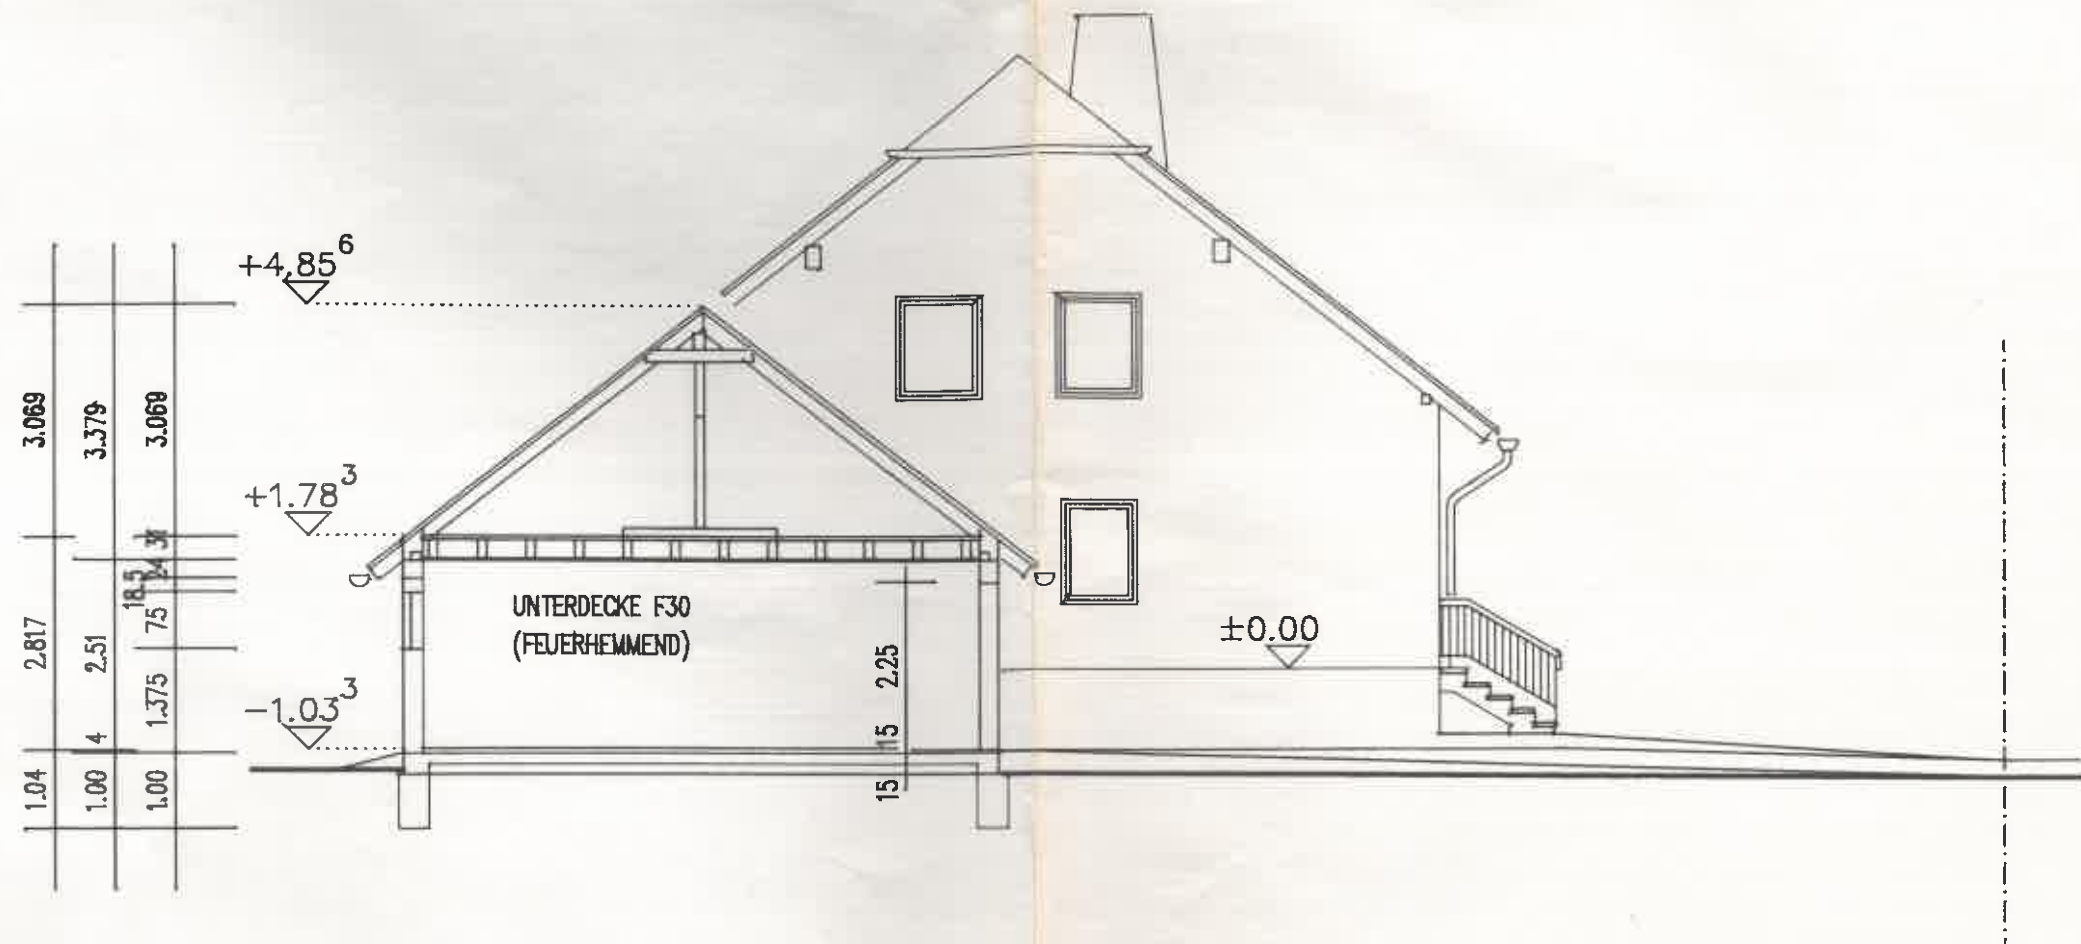

SCHNITT C-D


ALLE MAßE SIND AM BAU ZU PRÜFEN!

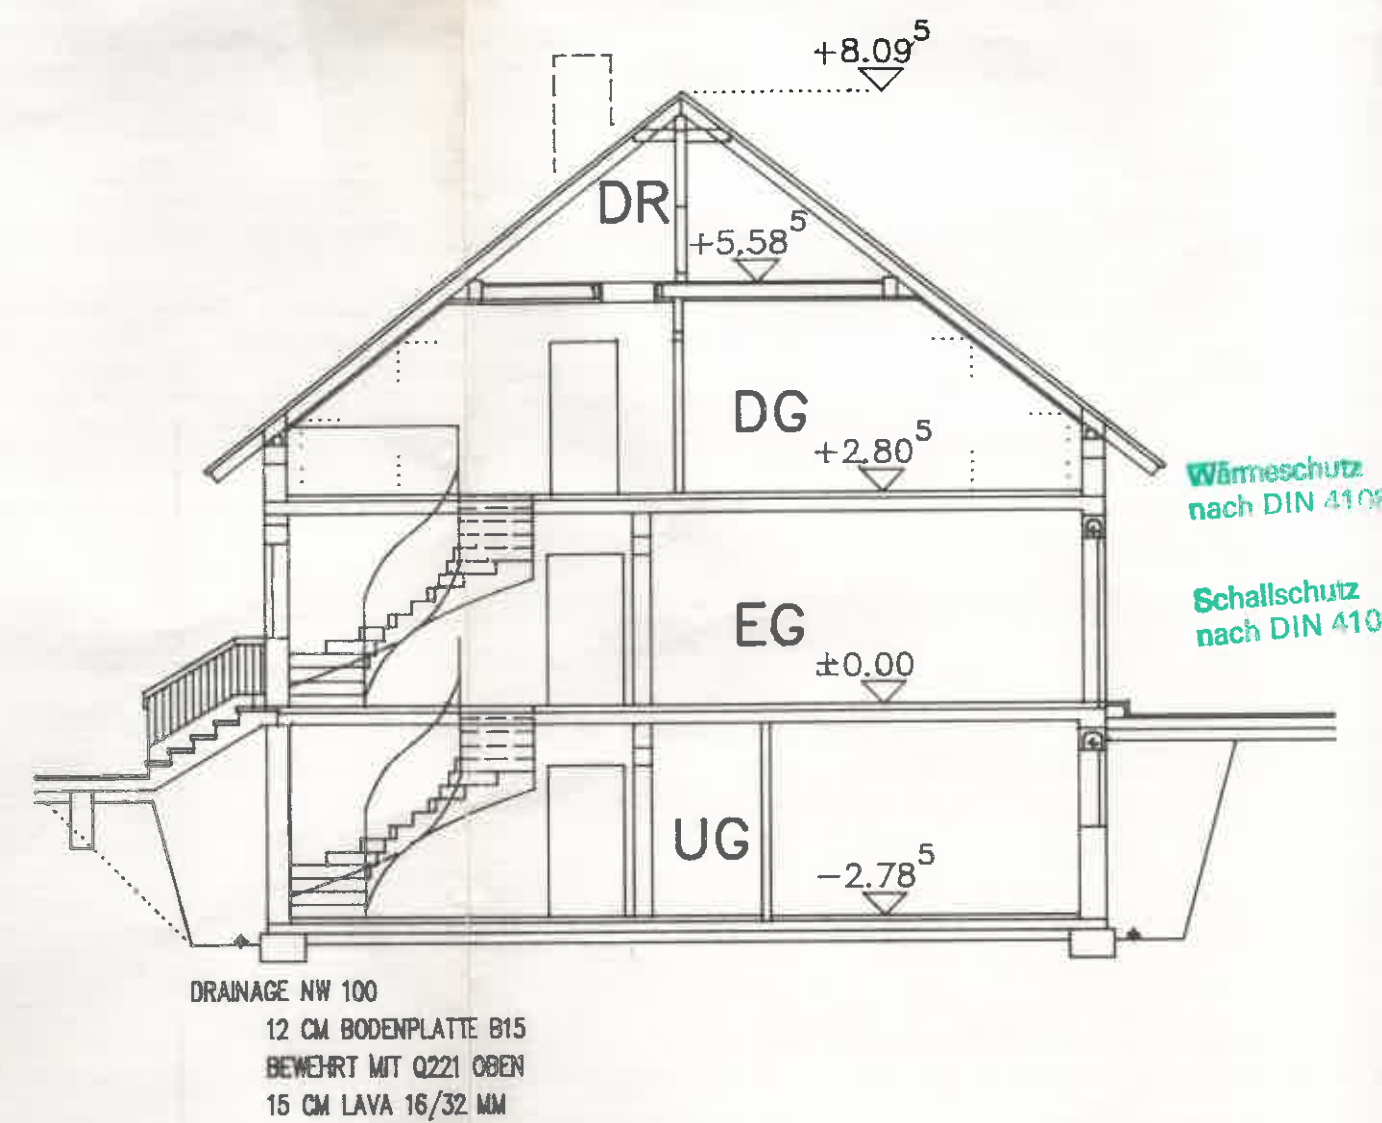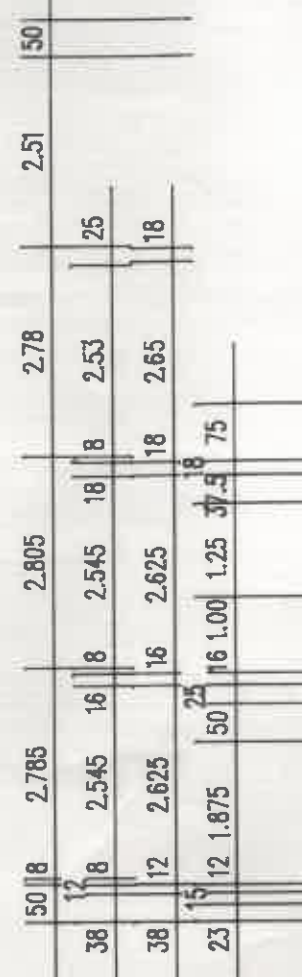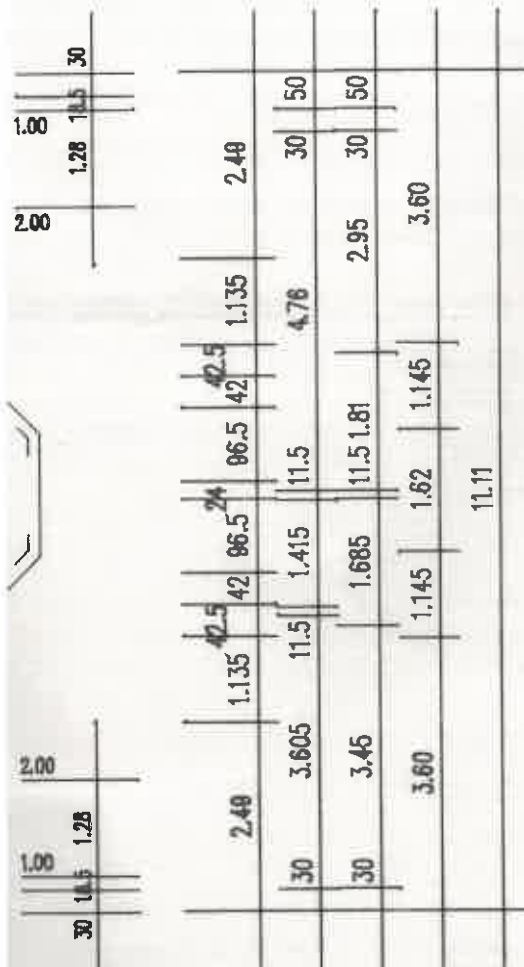

SCHNITT A-B

6.40	2.01	11.485
1.375	5.115	2.01
30	4.51	24

30	3.135	11.5	12.5	2.385	12	11.5	2.555
30	2.49	84.5	60	1.26	1.17	1.28	3.385

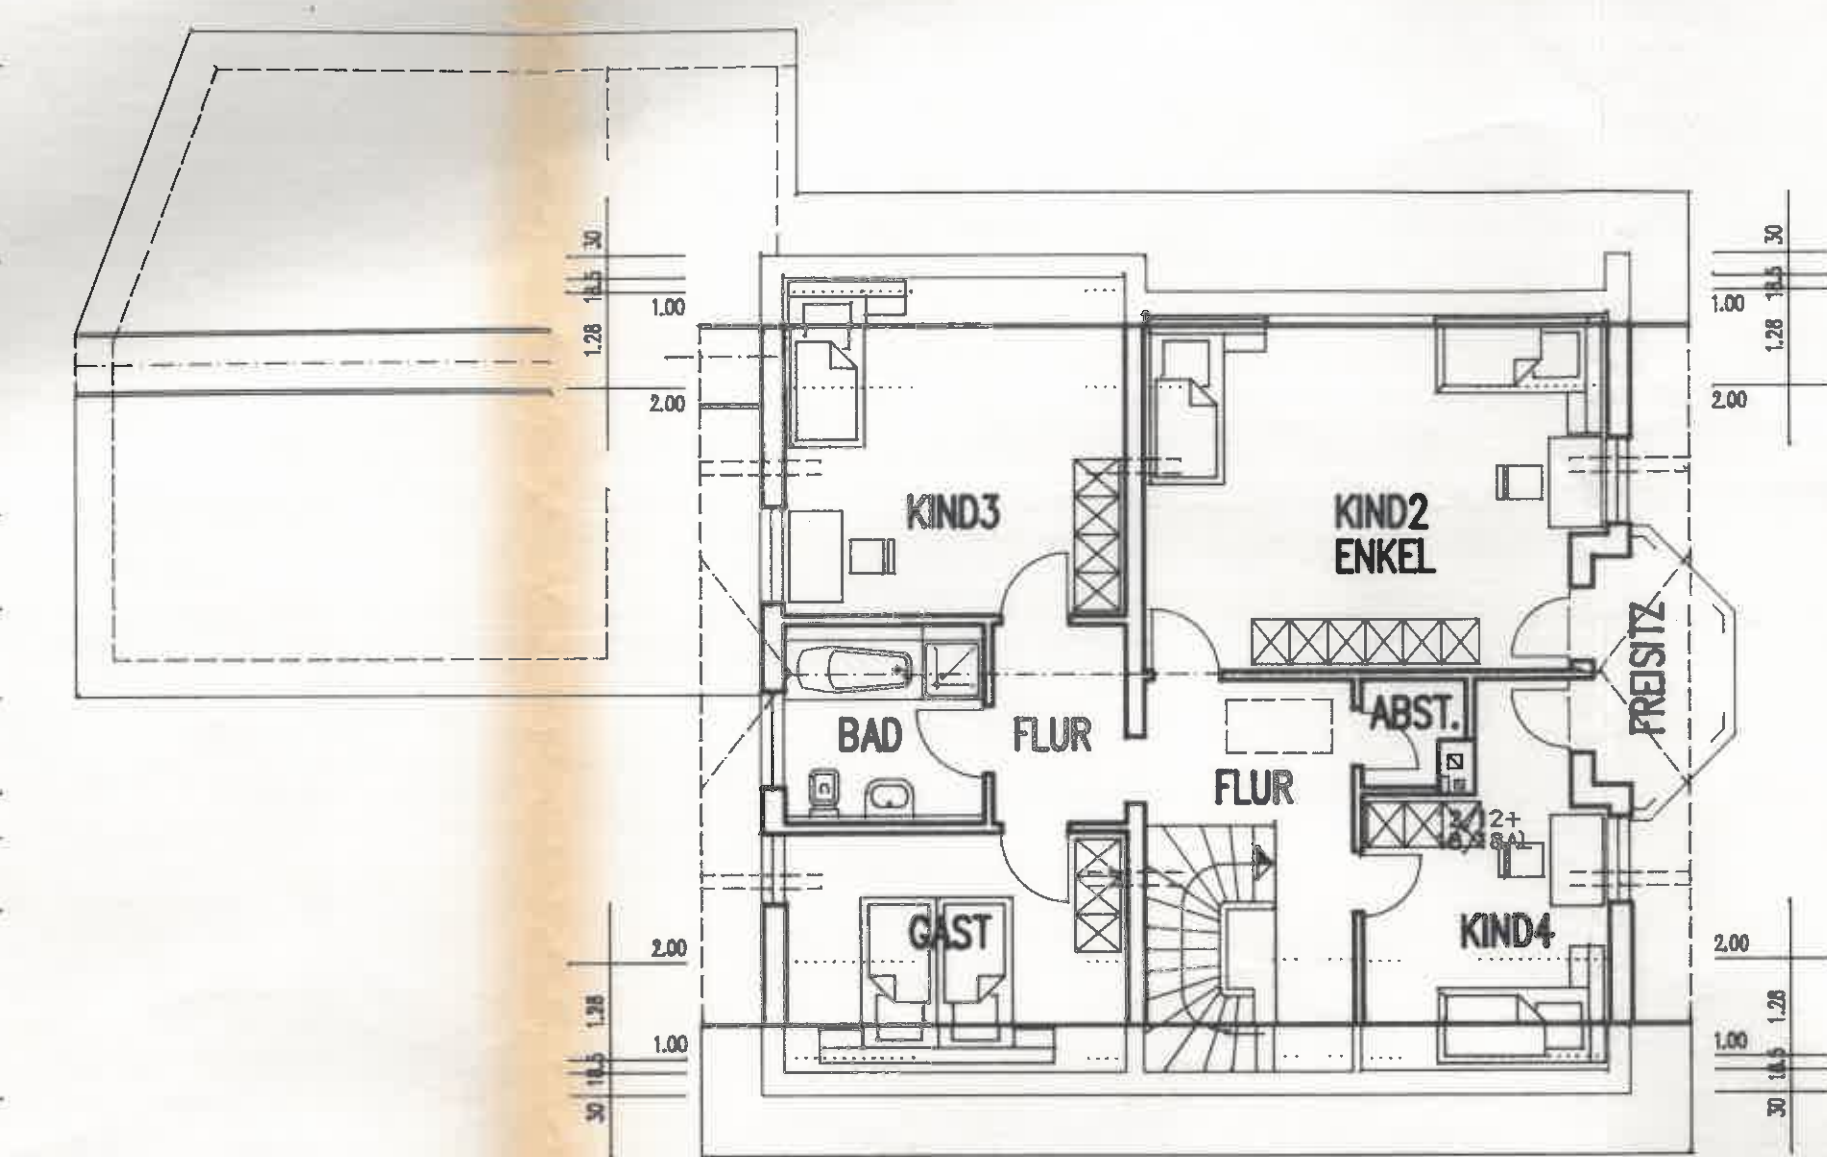

30	1.135	42	96.5	24	42.5	1.135	2.49
30	3.605	11.5	1.415	11.5	4.76	30	50
30	3.45	1.685	11.5	1.81	2.95	30	50
30	1.145	1.62	1.145	3.60			

30	2.635	11.51.76	24	2.76	11.5	83.5	11.5	2.31	1.257	30
30	4.51	24	2.76	11.5	3.26	30				
6.40	2.01	11.485	1.257							

DACHGESCHOSS

30	5.11	11.485	6.075	30
30	4.445	24	6.07	30

BLATTGRÖSSE:	1.189*0.841 = 1.00 M2	BLATT-NR.:	01
PLANINHALT:	GESAMTPLAN		

38.5	4.51	24	1.445	11.5	3.57	38.5 50
36.5	3.445	24	3.01	1.06	11.5 2.01	38.5 50
	3.75	1.057	1.495	1.058	3.75	
	3.75		3.61		3.75	
			11.11			


[illegible]

ERDGESCHOSS

36.5	4.446	24	6.07	36.5
1.86	1.51	1.74	69	1.01
			4.375	30

11.11	36.5	4.07	36.5
24	2.385	11.5	4.07
11.5	3.385	11.5	5.80
1.01	4.30		

Eingang

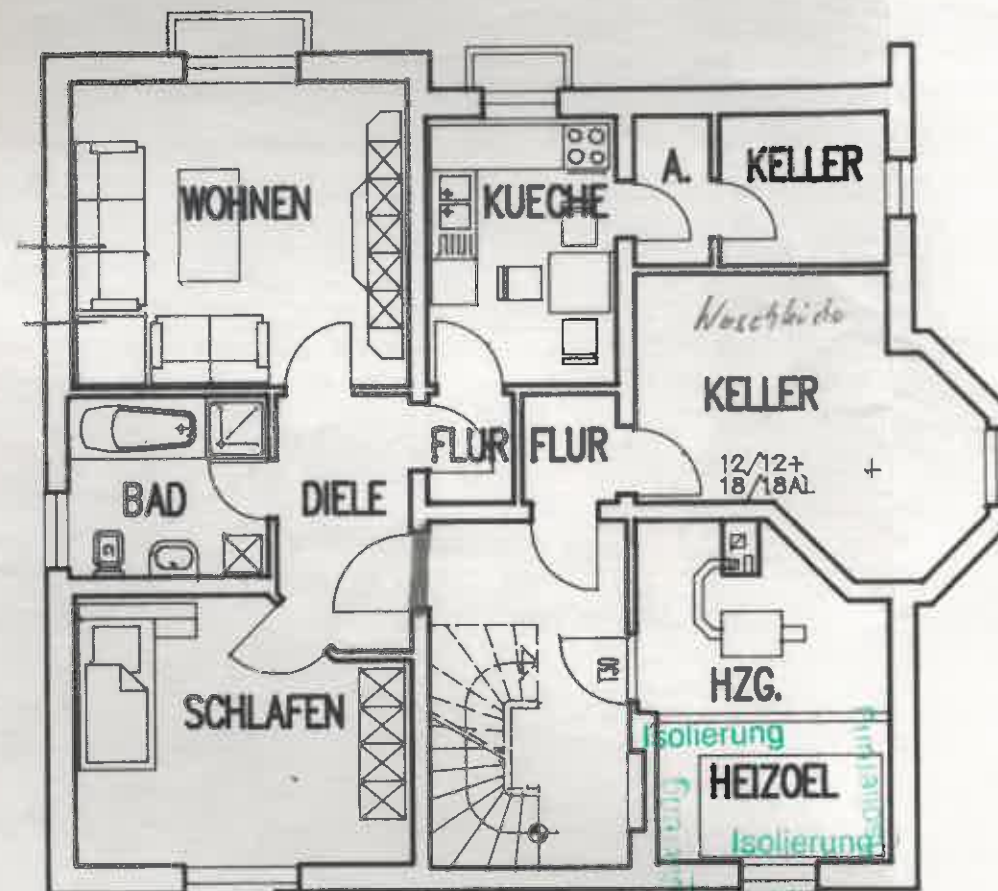

36.5	1.49	76	1.49	36.5	50
24	1.058	1.50	3.57	11.5	2.01
24	1.015	1.446	1.06	11.5	3.75
24	3.01	1.485	1.058	1.06	3.75
1.057	24	1.057	3.61	11.11	

Der Abstand der Heizkörper
von der Wand mind. 250 mm
vom Fußboden mind. 100 mm
voneinander mind. 40 mm
Geeignete Löschvorrichtungen sind
vorhanden und betriebsbereit zu halten.

1.80	1.51	5.835	1.01	1.33	20	1.057
36.5	2.57	11.5	1.76	24	1.135	1.26
36.5	2.57	11.5	1.76	24	2.635	11.5
36.5	4.445	24	2.635	36.5	3.07	36.5
		11.485				1.257

UNTERGESCHOSS