
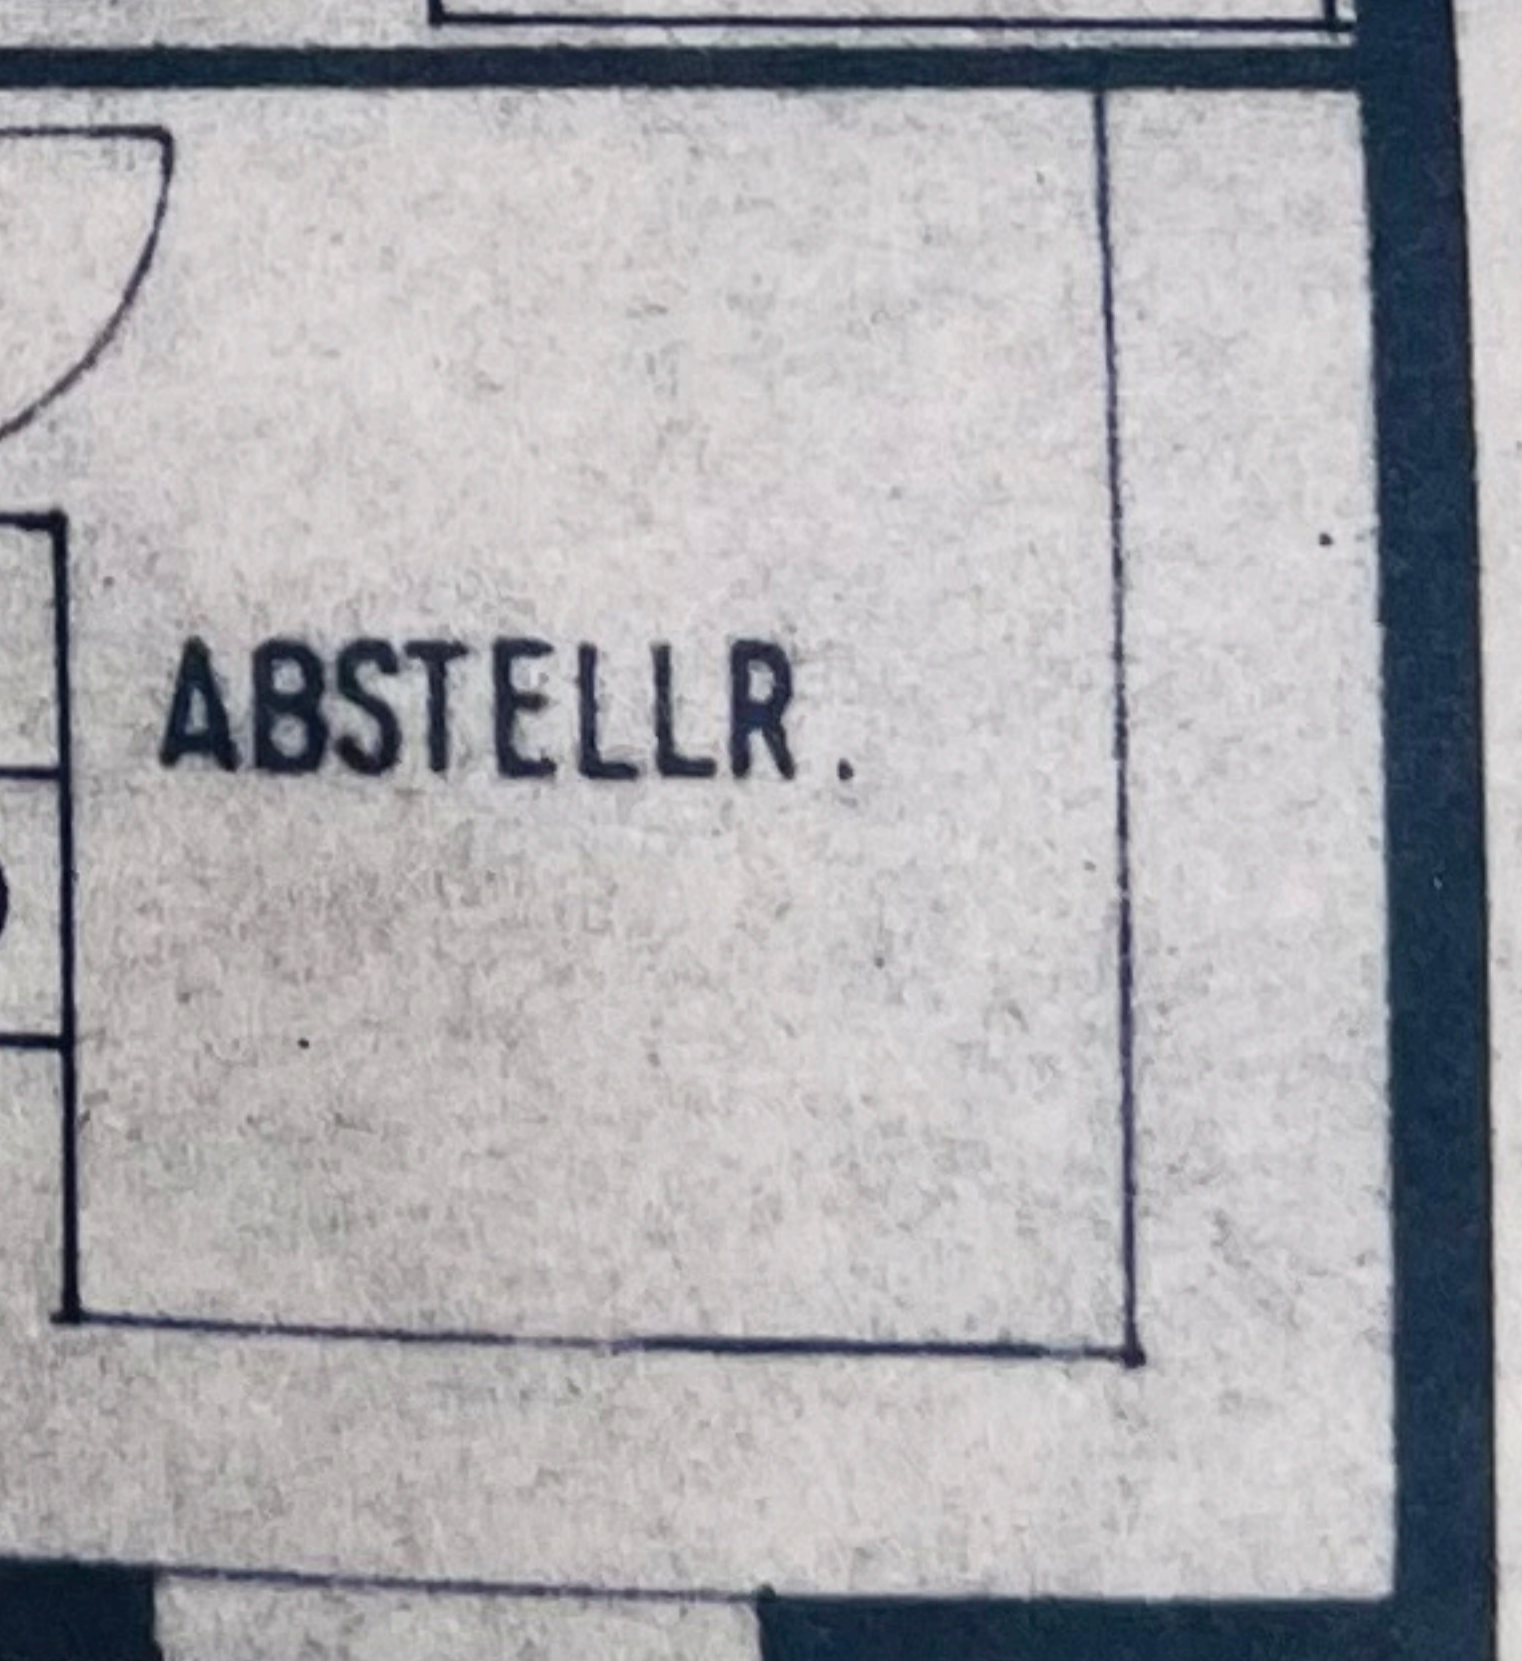
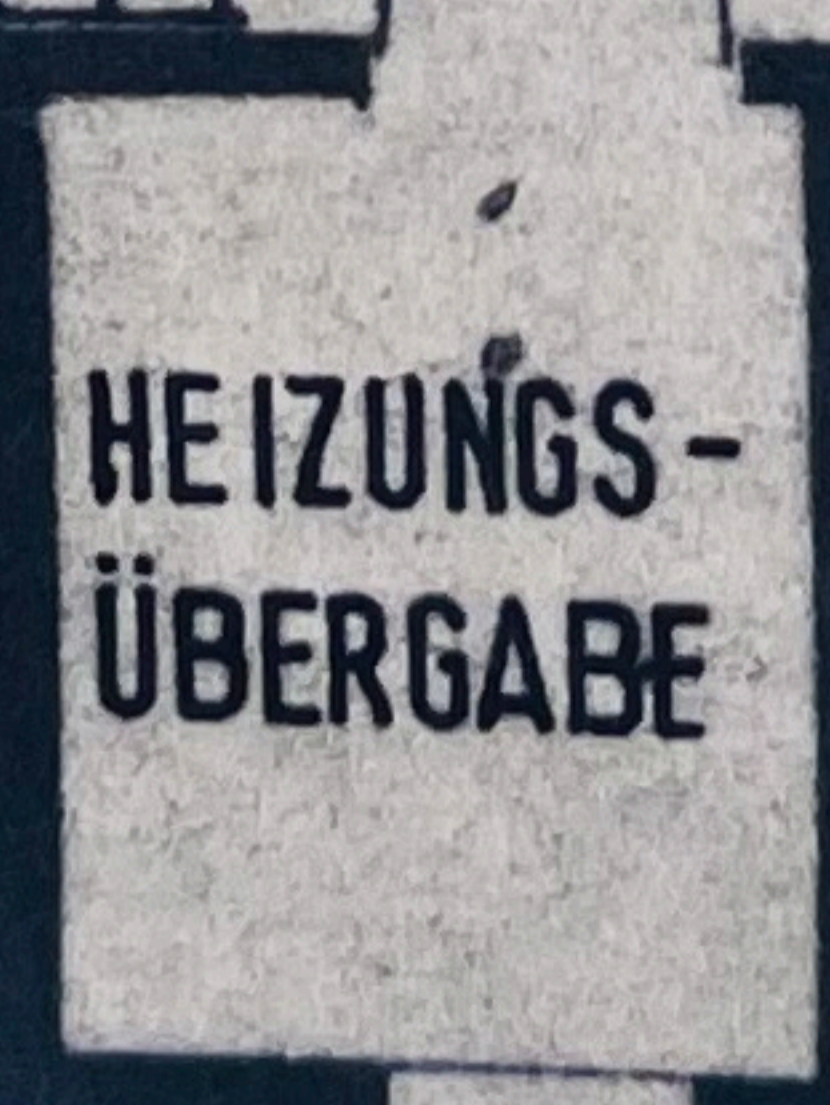
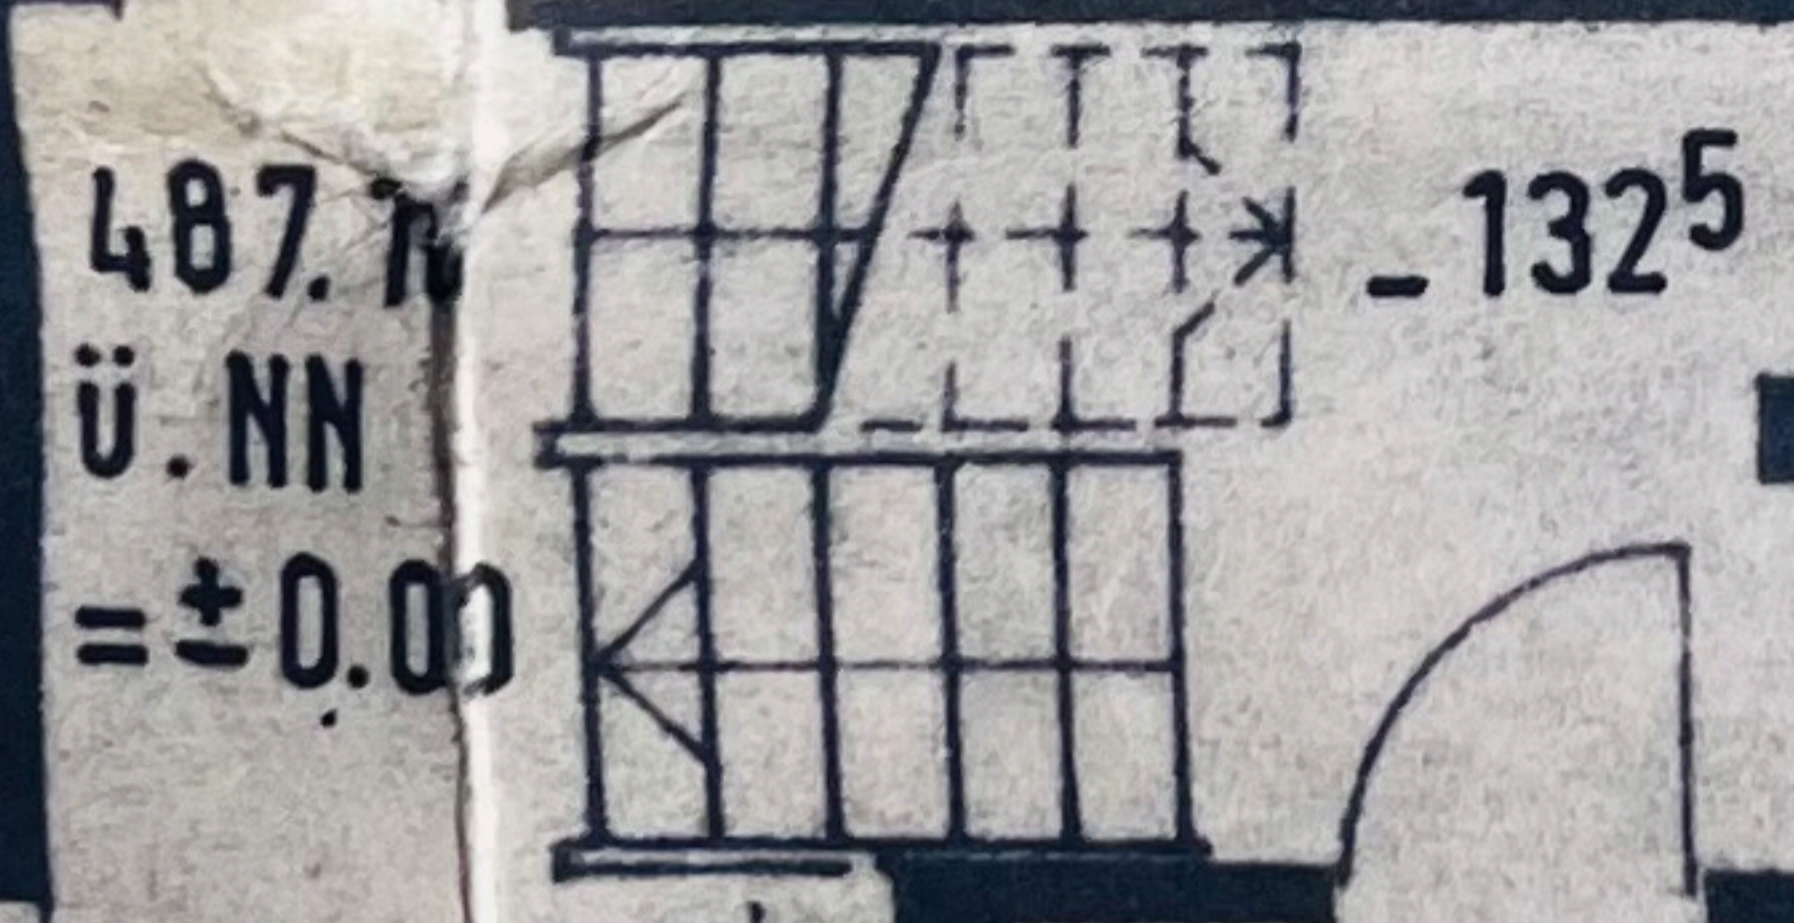
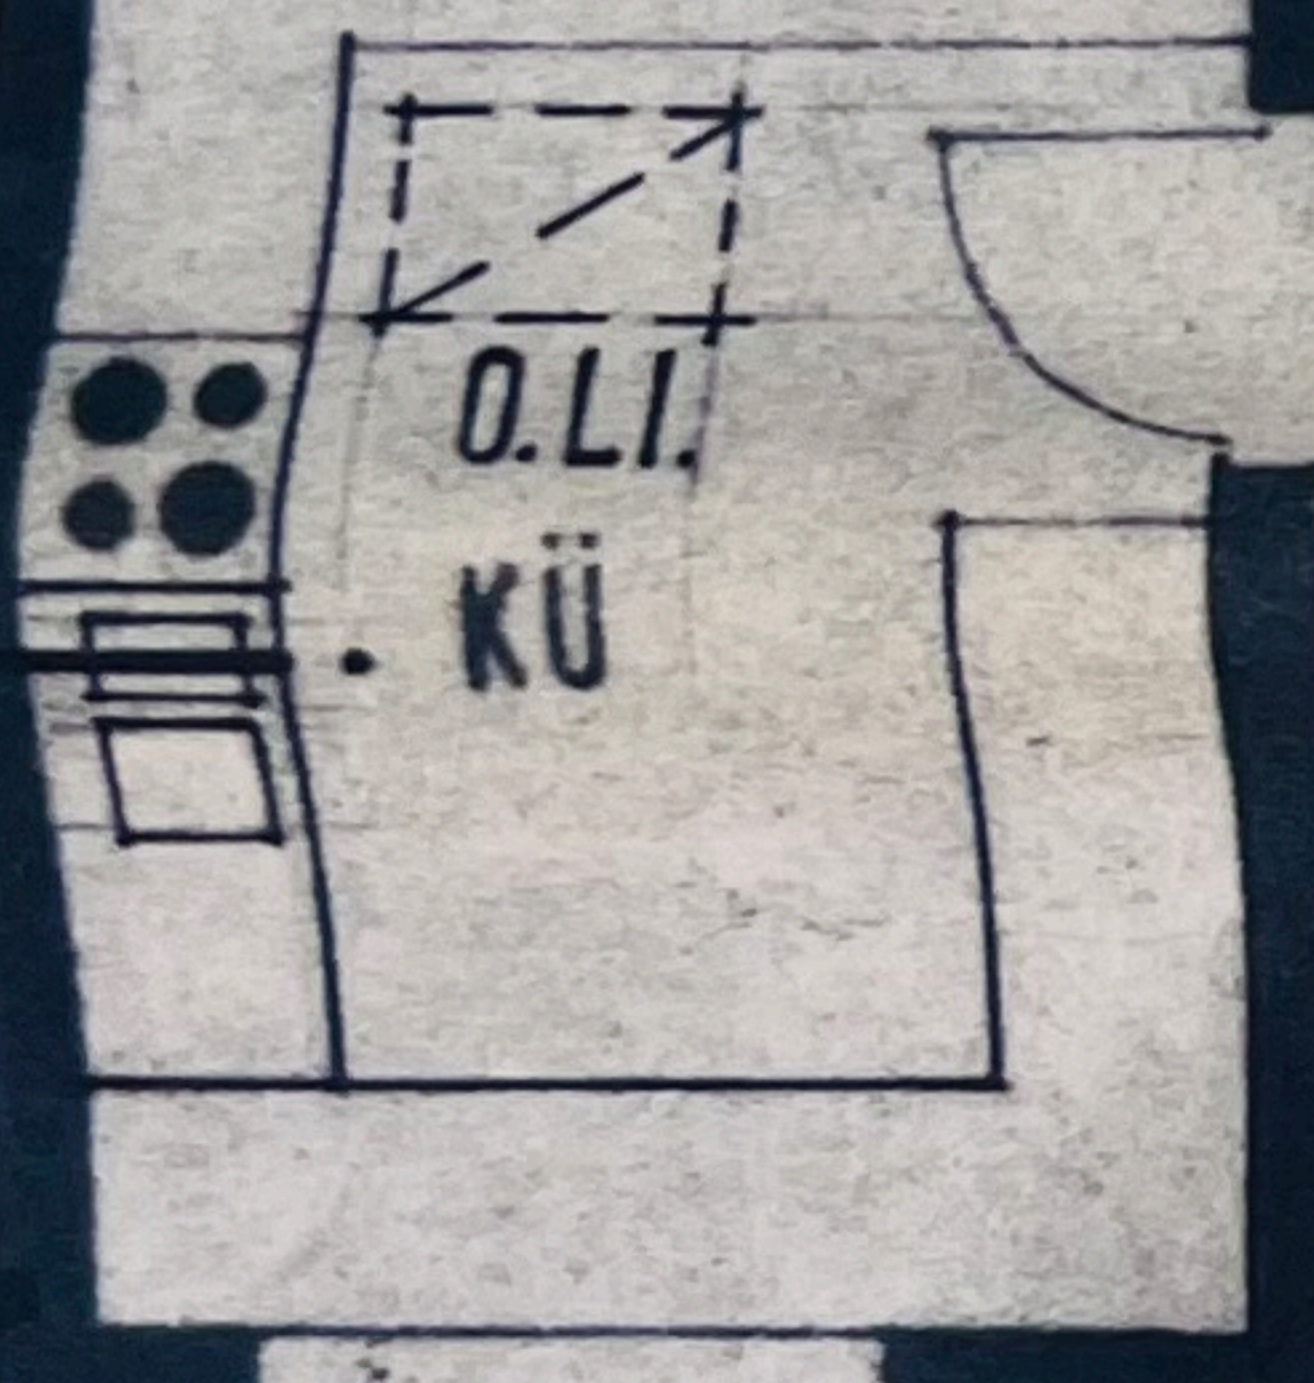
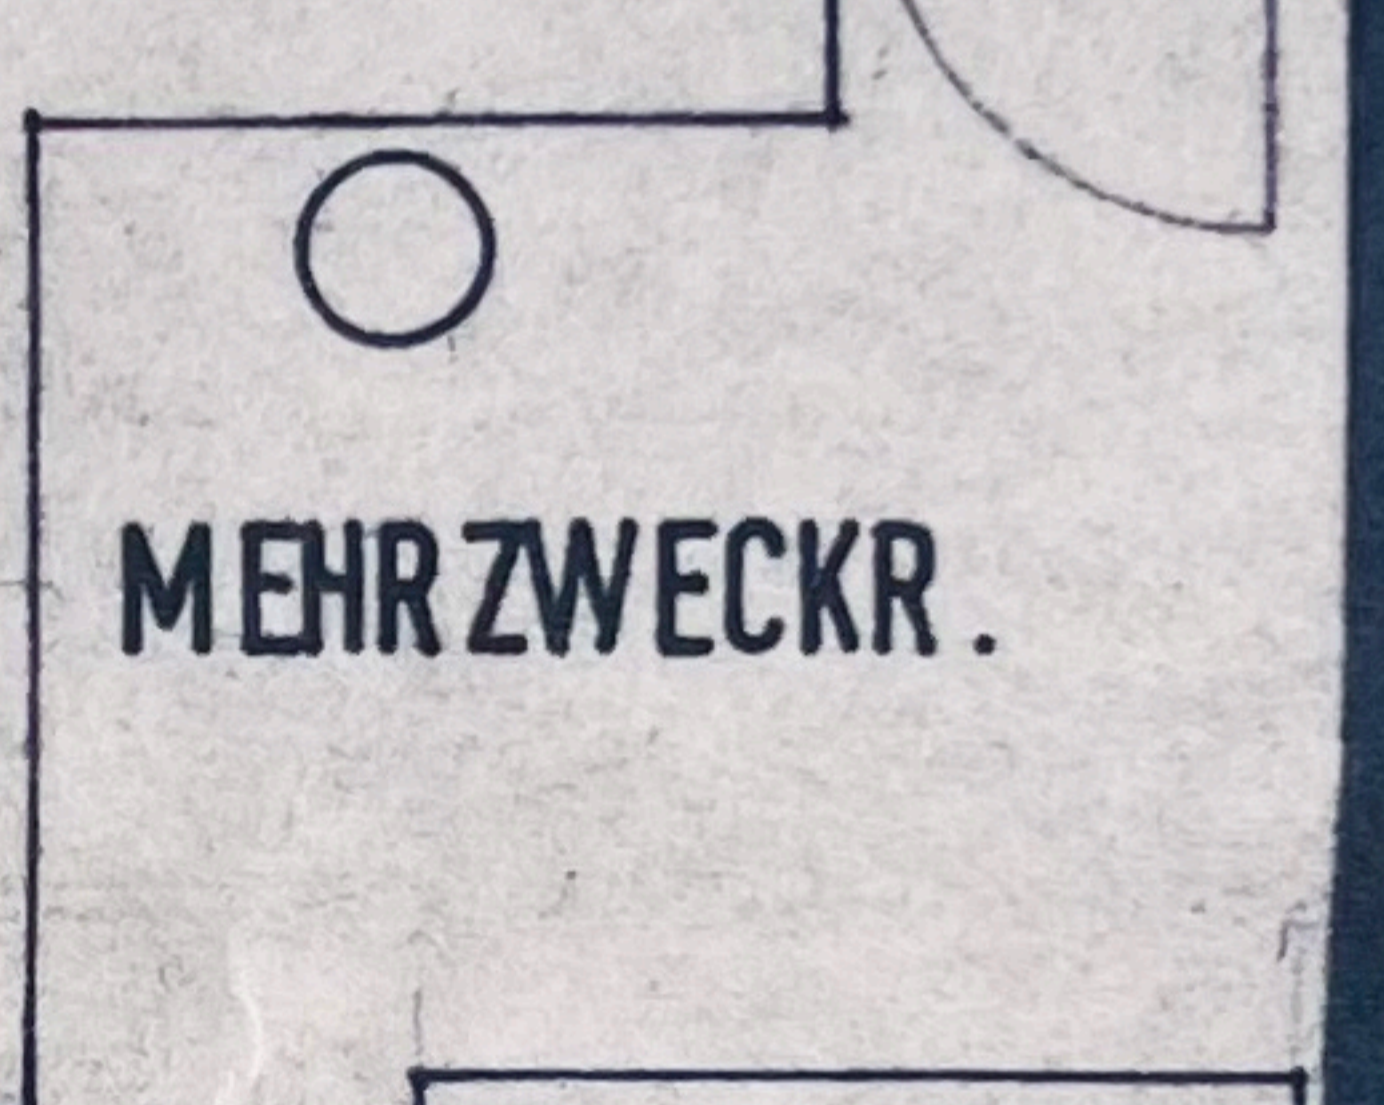
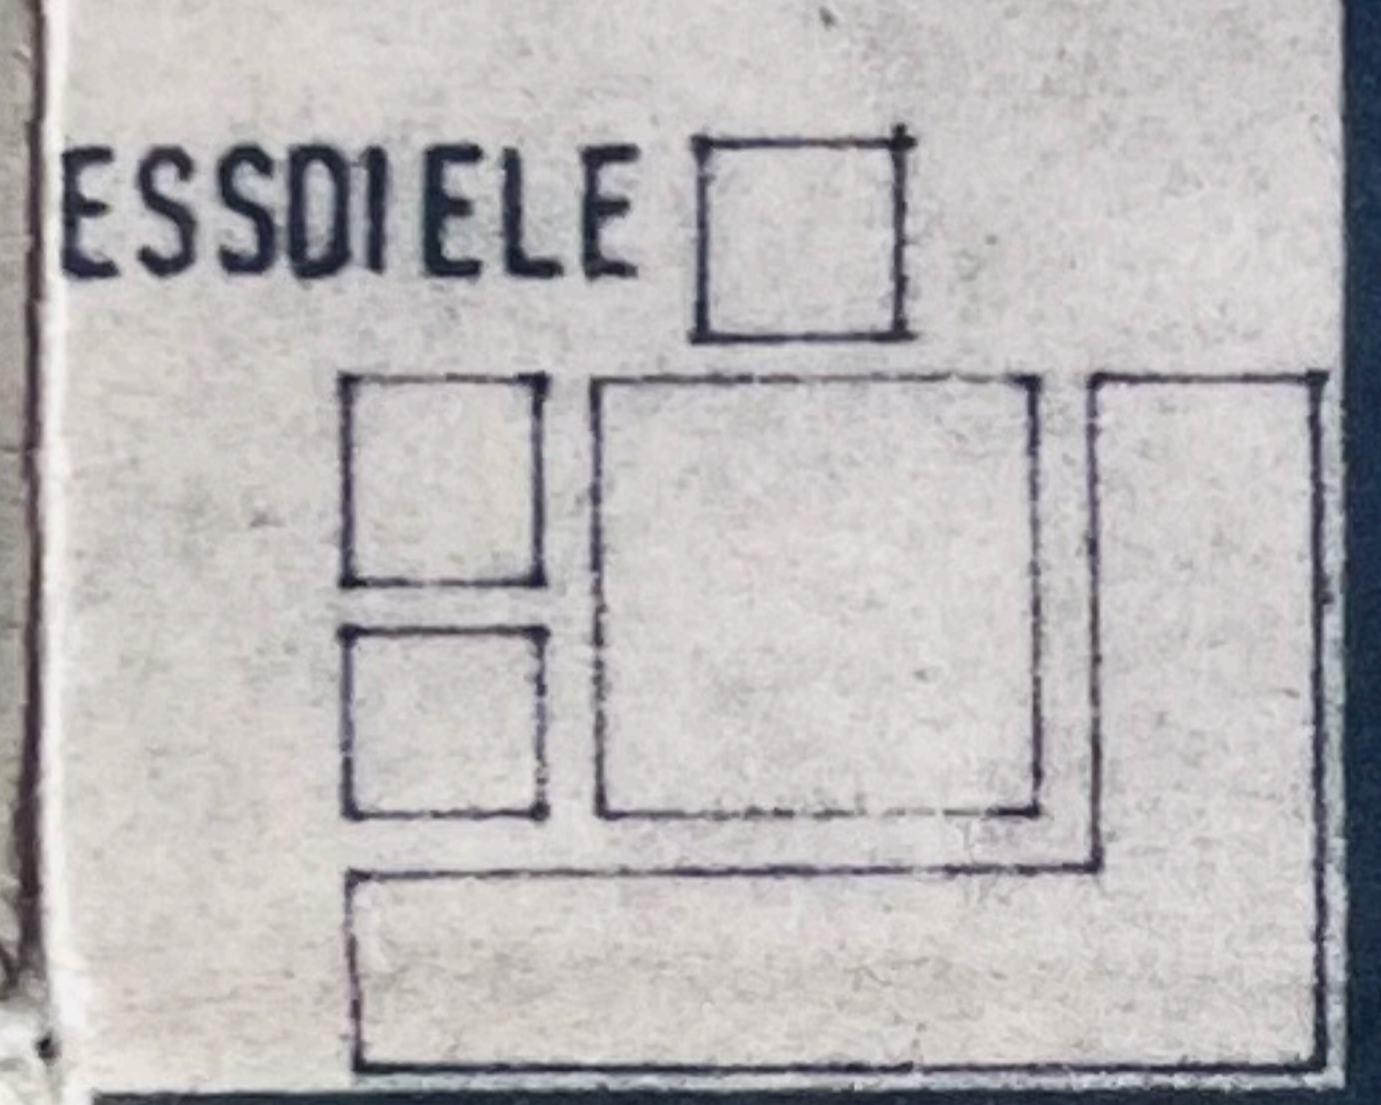
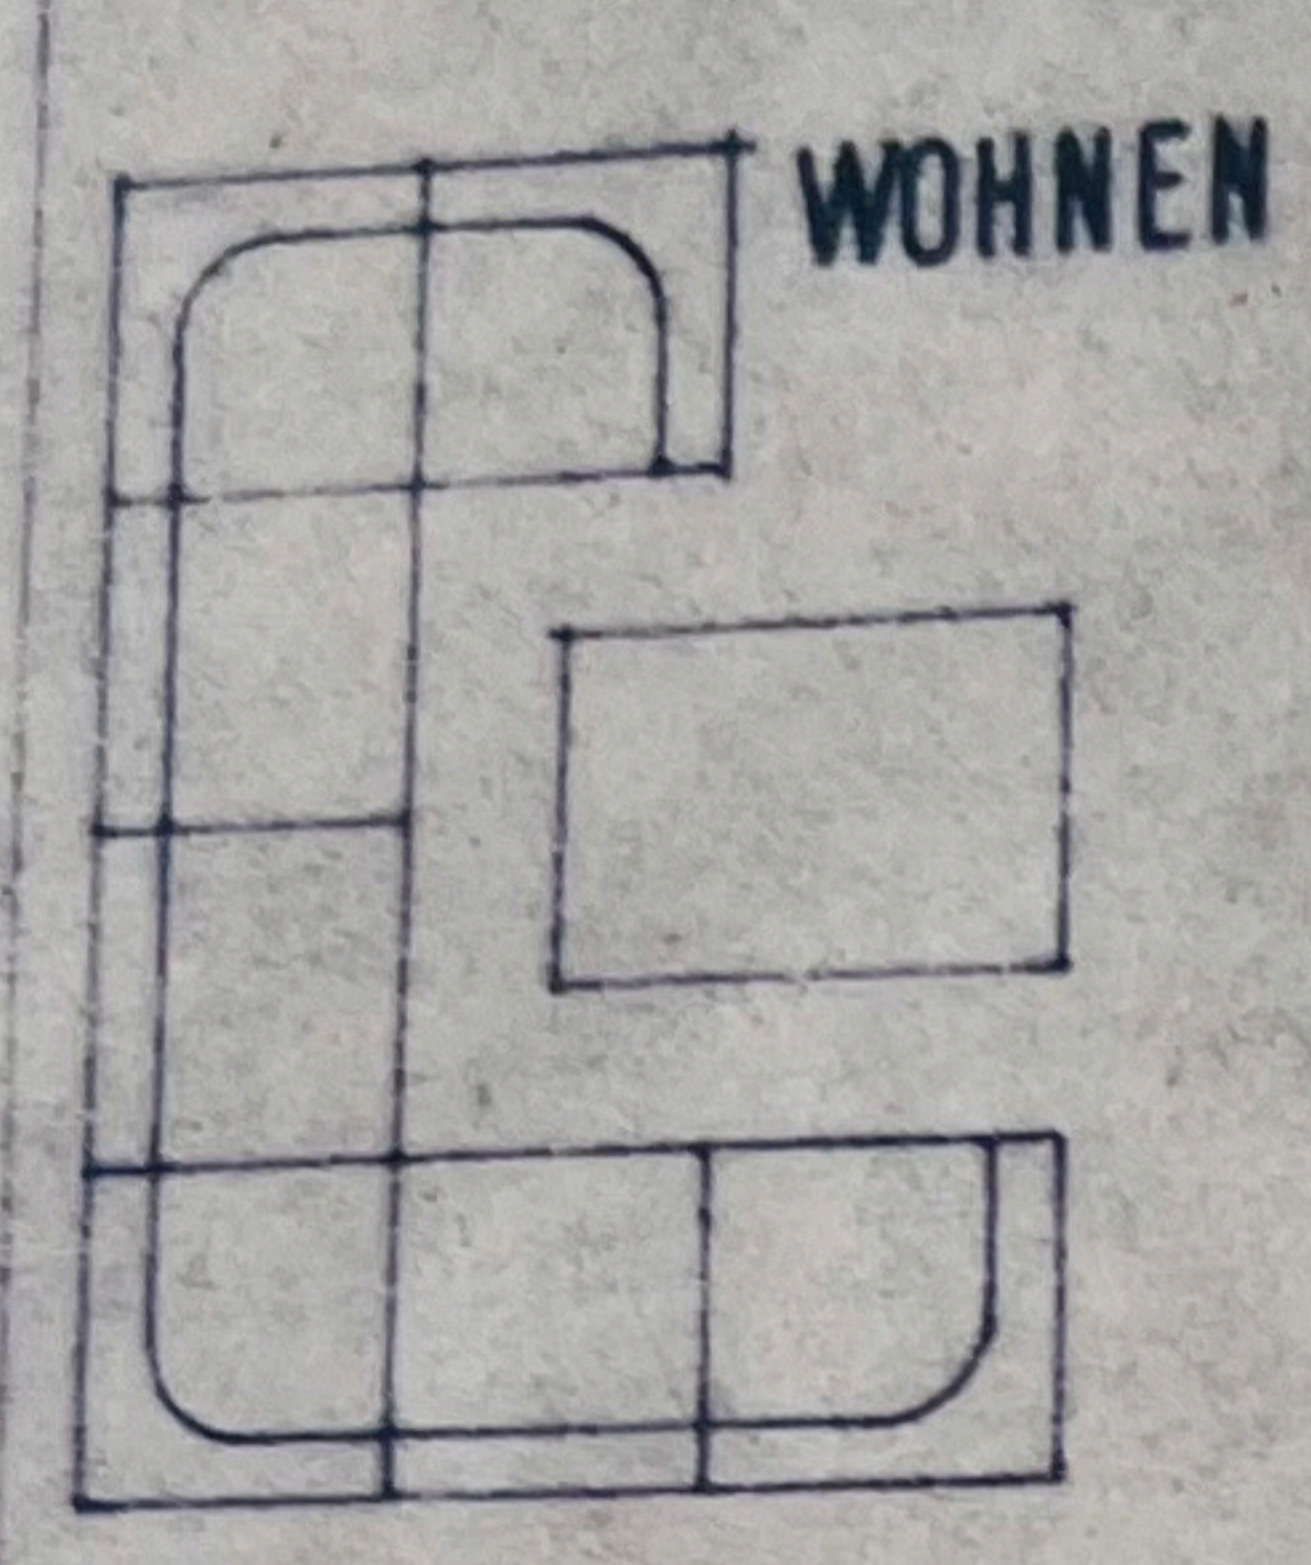


13
250

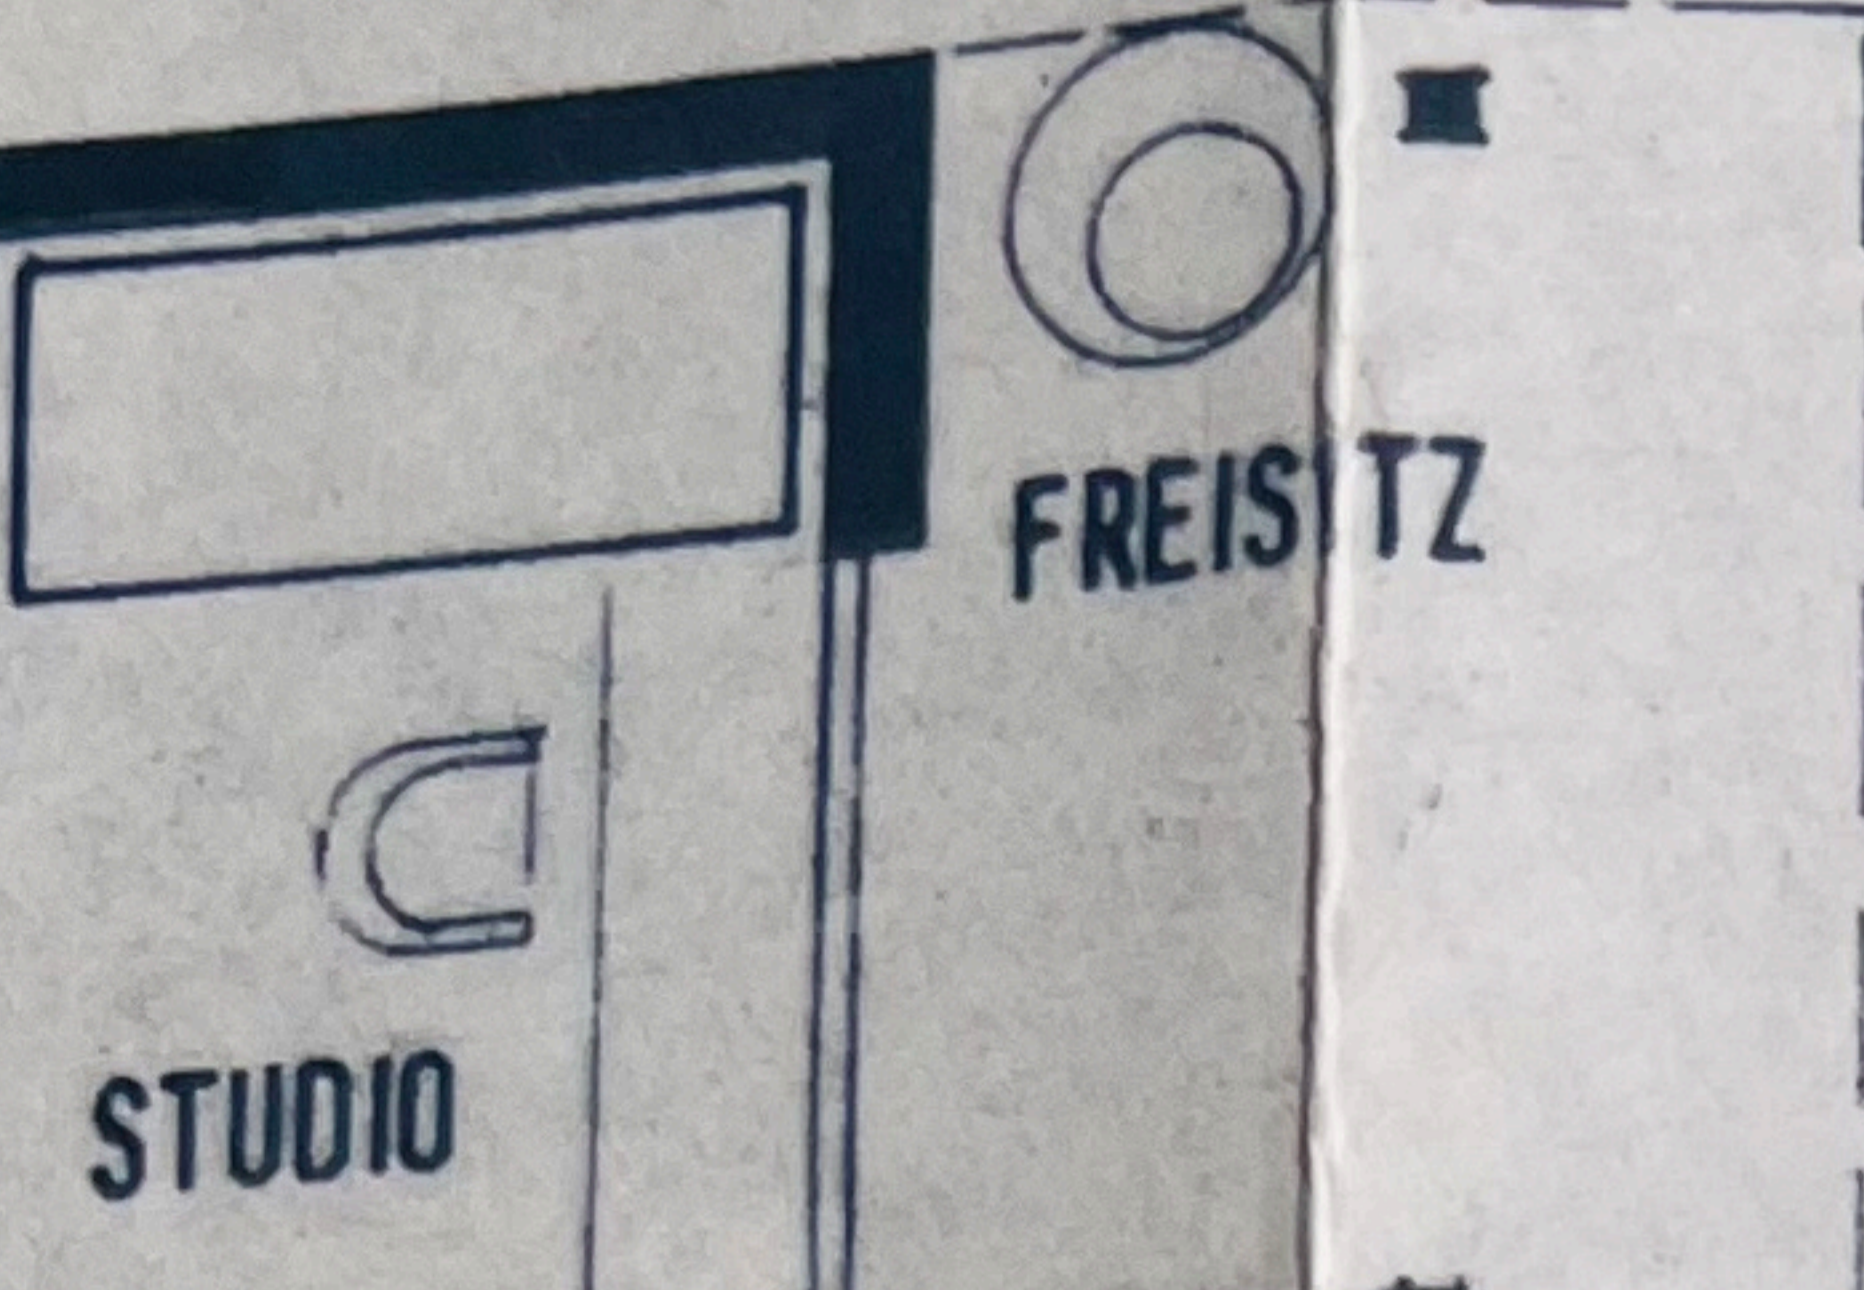

21

487.50

19.6

ÄTE

21

295

STAHLBETON

19.4