
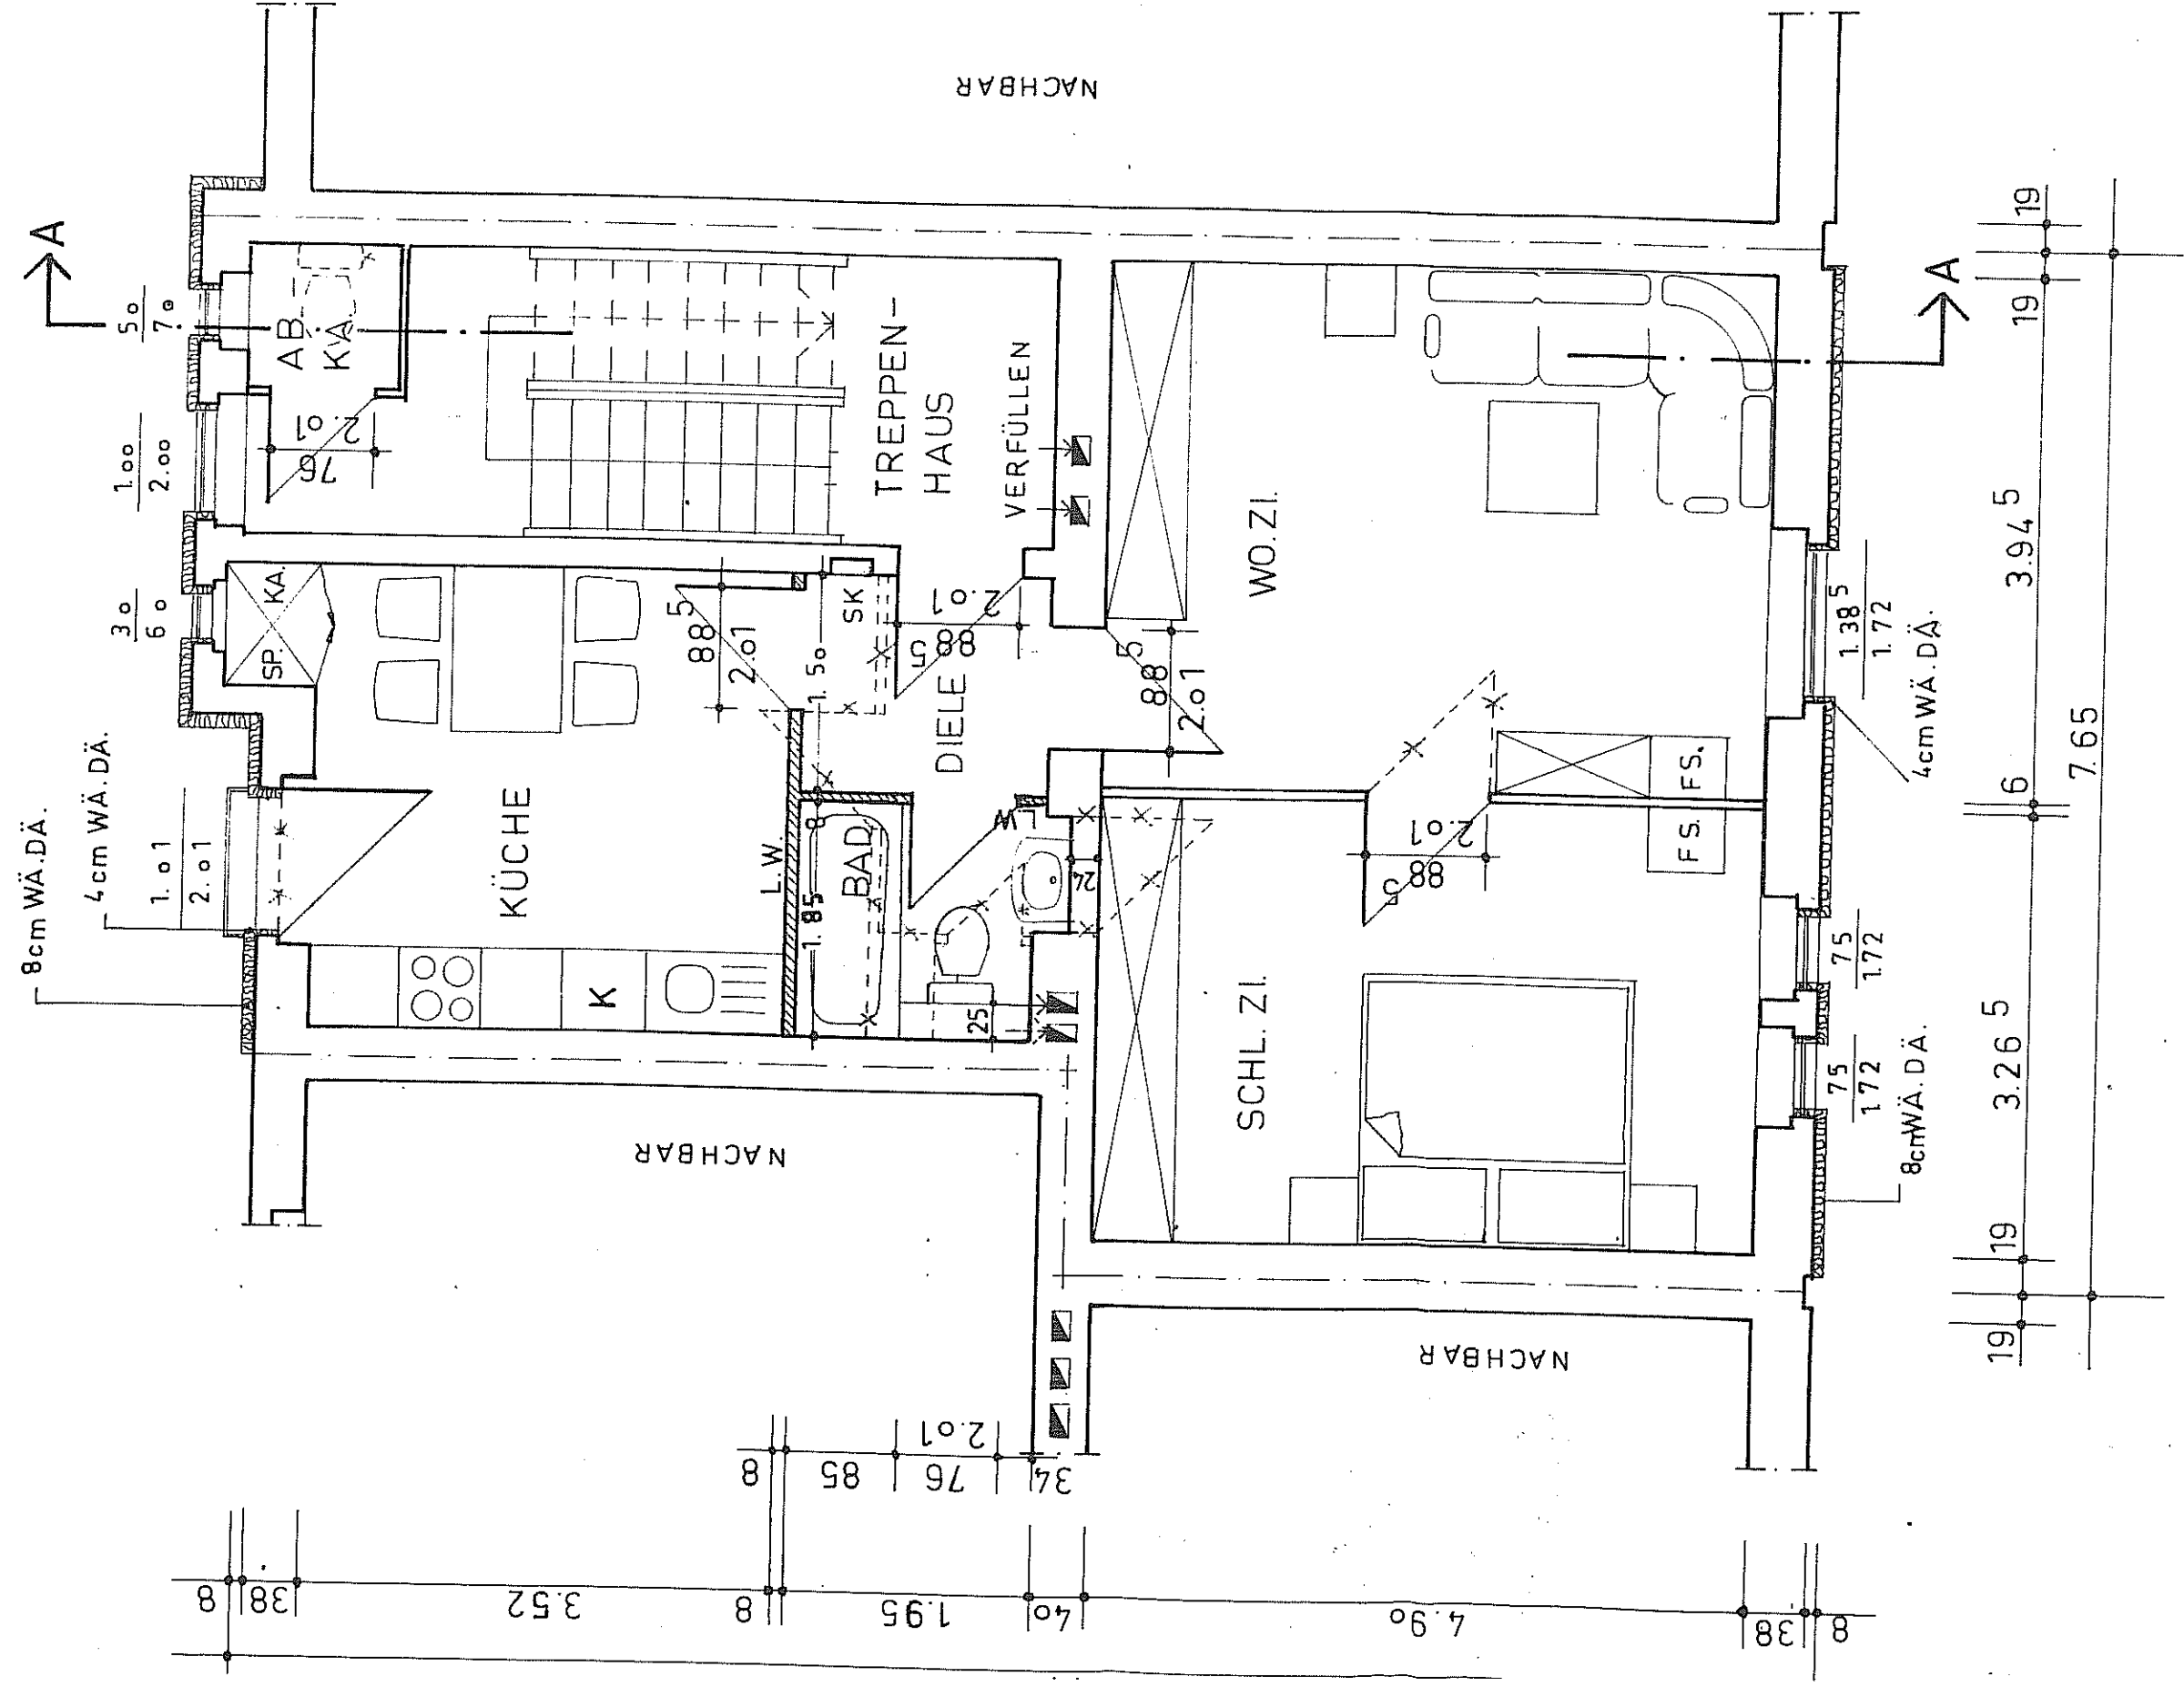


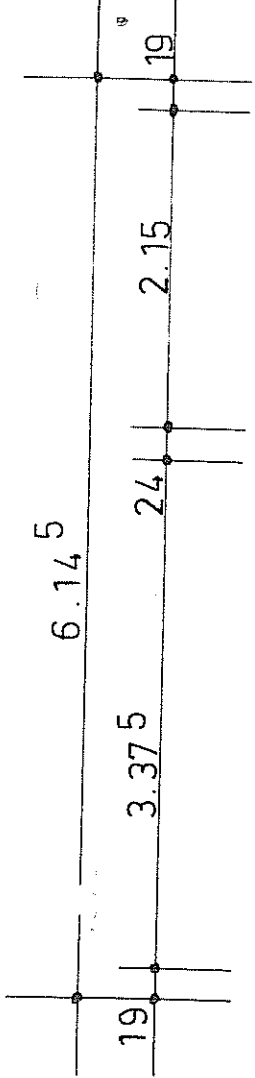

1.+2. OBERGESCHÖSS M 1:50-m,cm

BAS