


dipl.ing.(FH) w.f.gerspach · arch. rüßwihl 1 · görwihl · t. 07754-330

WERKPLAN

D.	23.784
G.	w.f.g.

M. 1:100

F.72.46

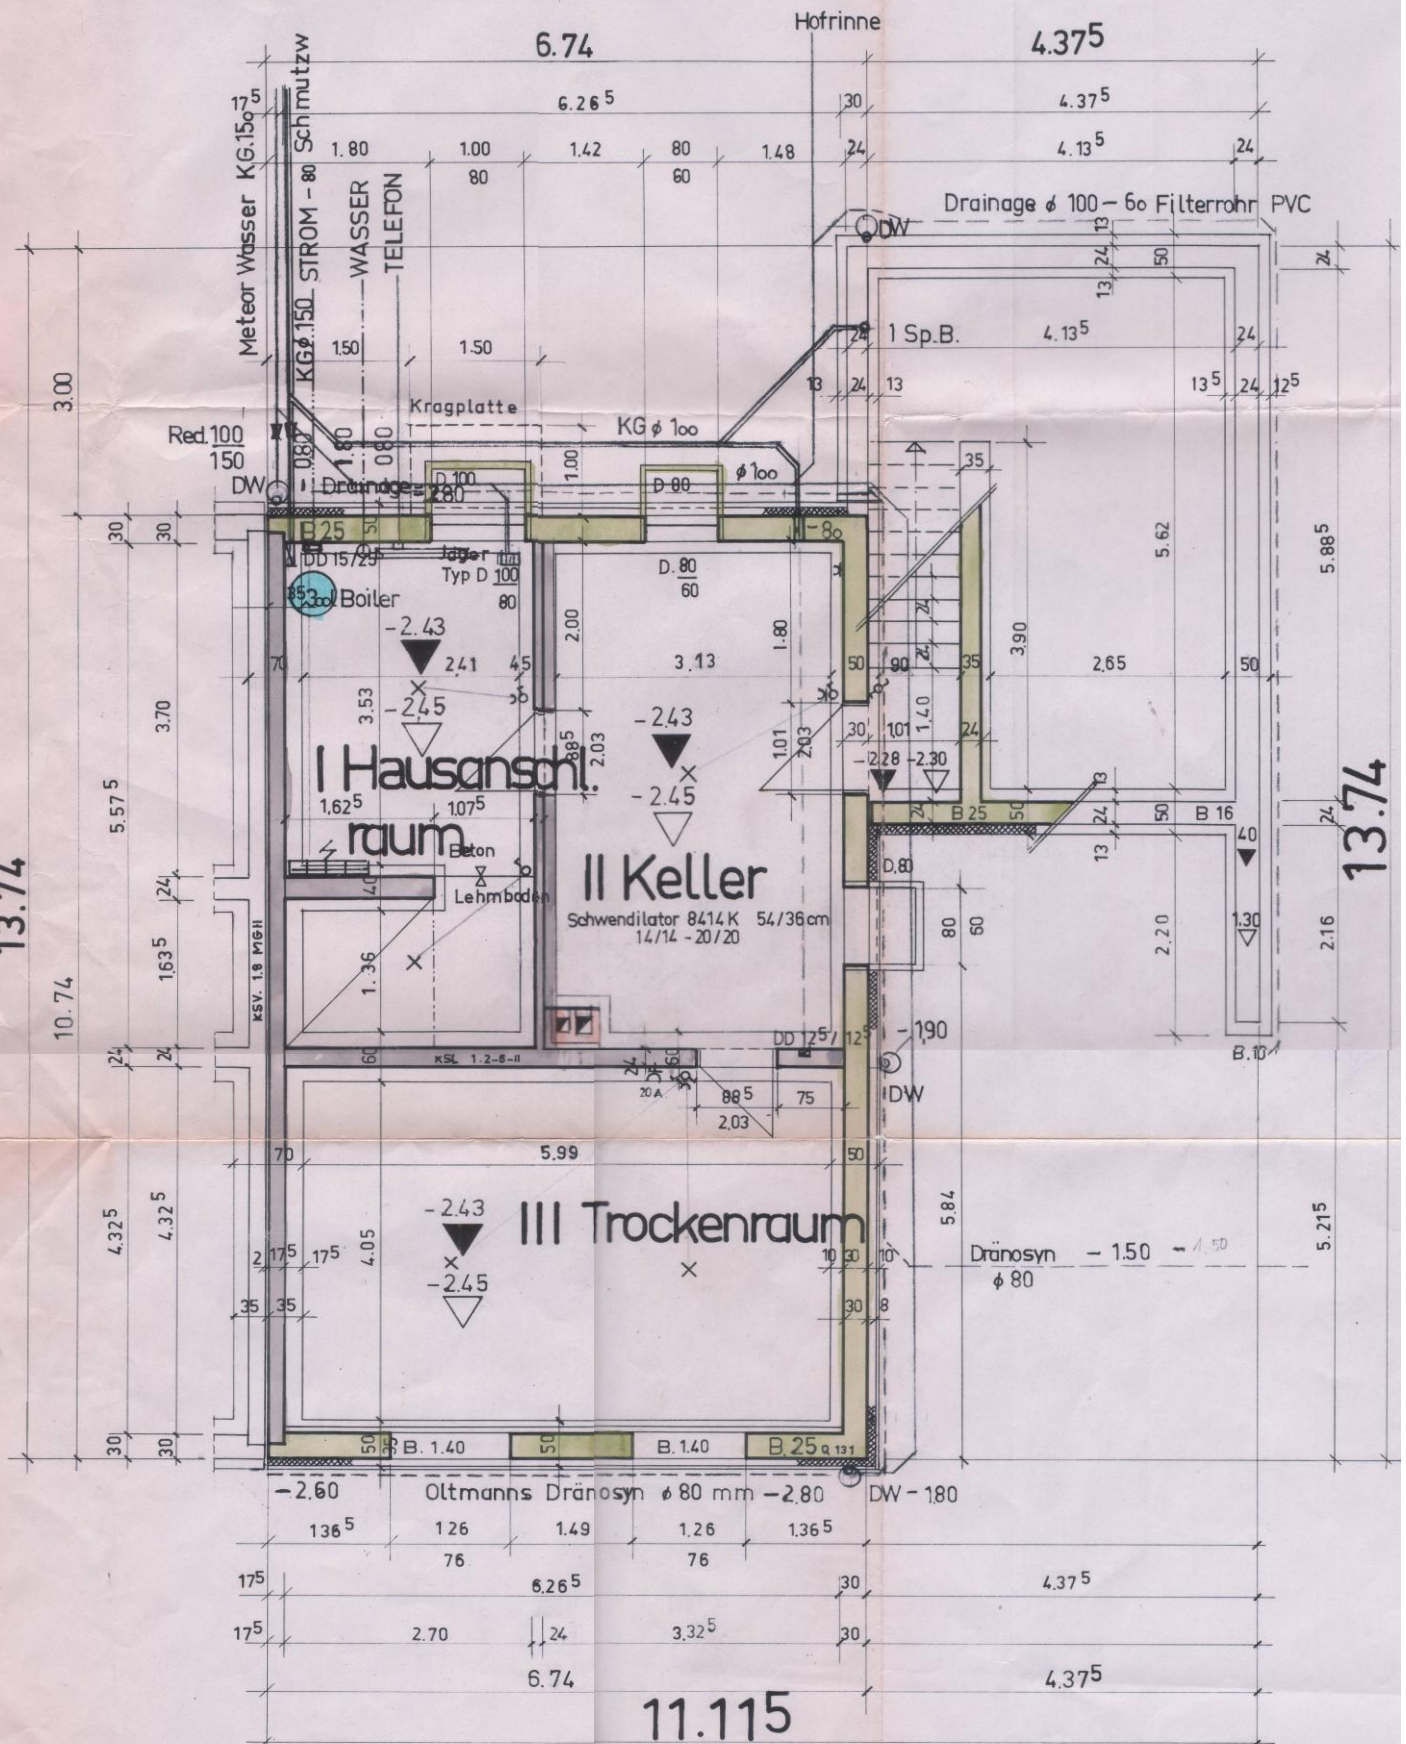


Kellergeschoß

13.74

10.74

Erdgeschoß

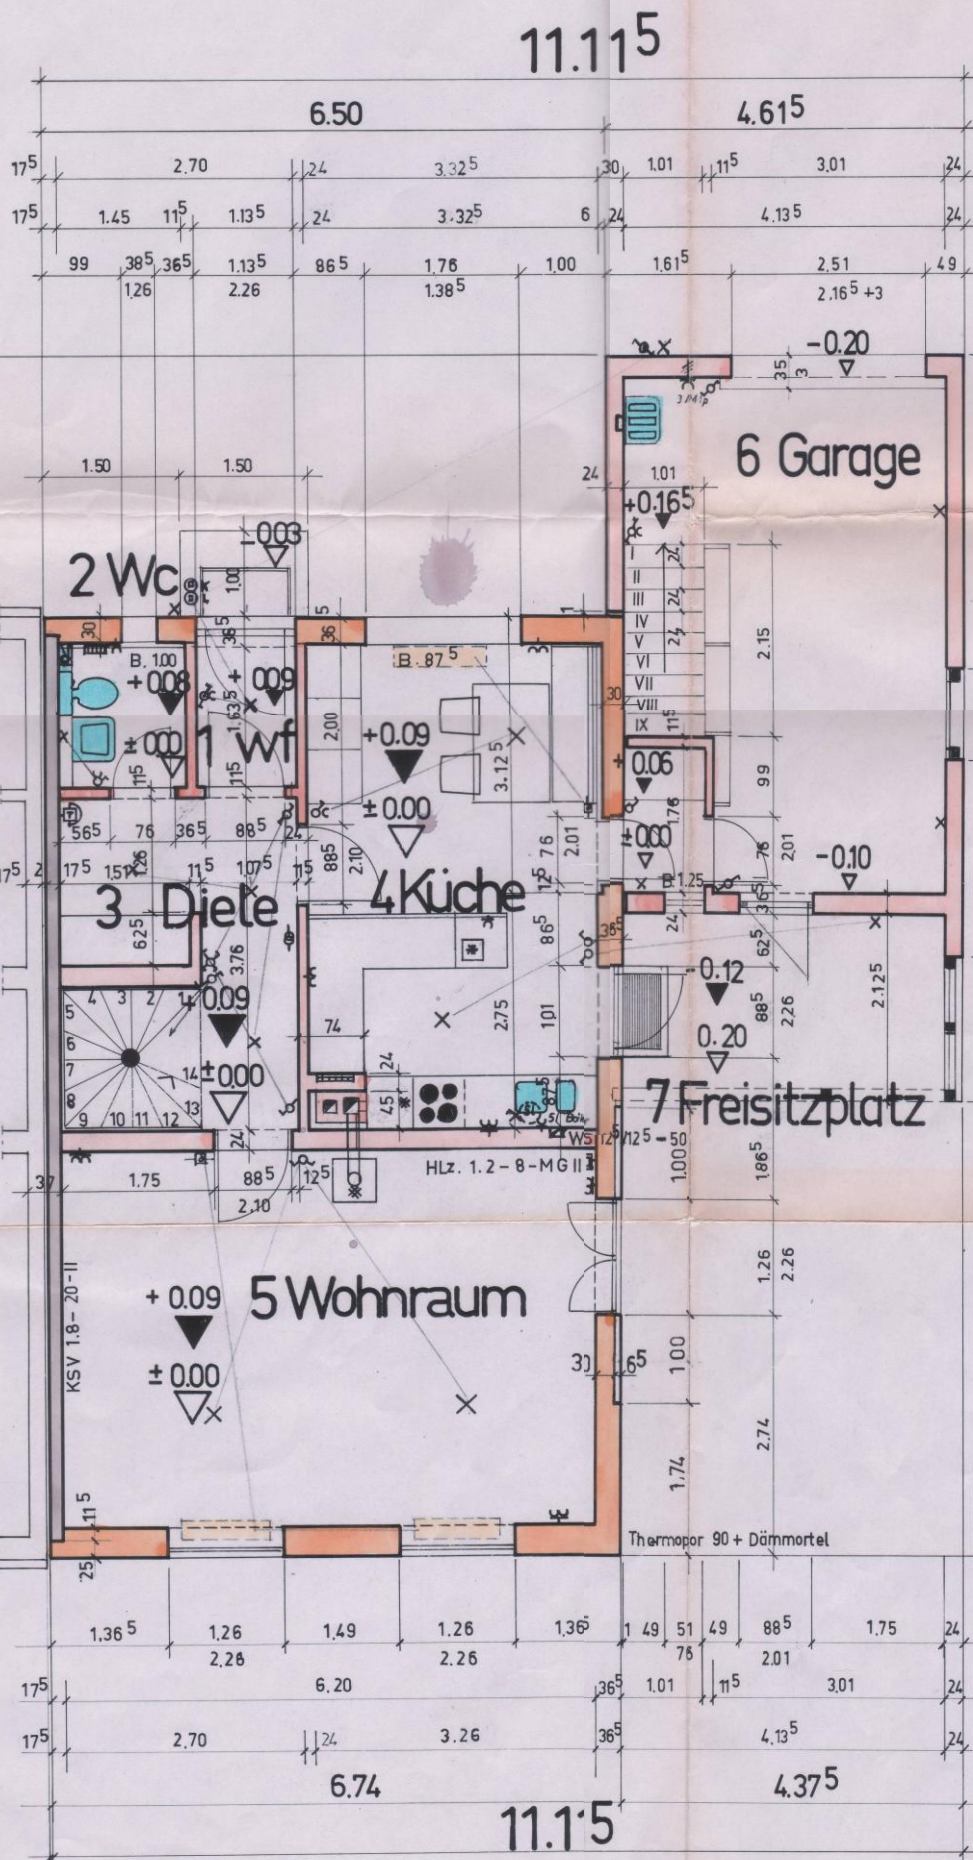

8.49

13.74

5.25

5.25

5.25

5.25

F. 45 · 70

WERKPLAN

D.	26.7.84
G.	wfg.

М. 1:50

