


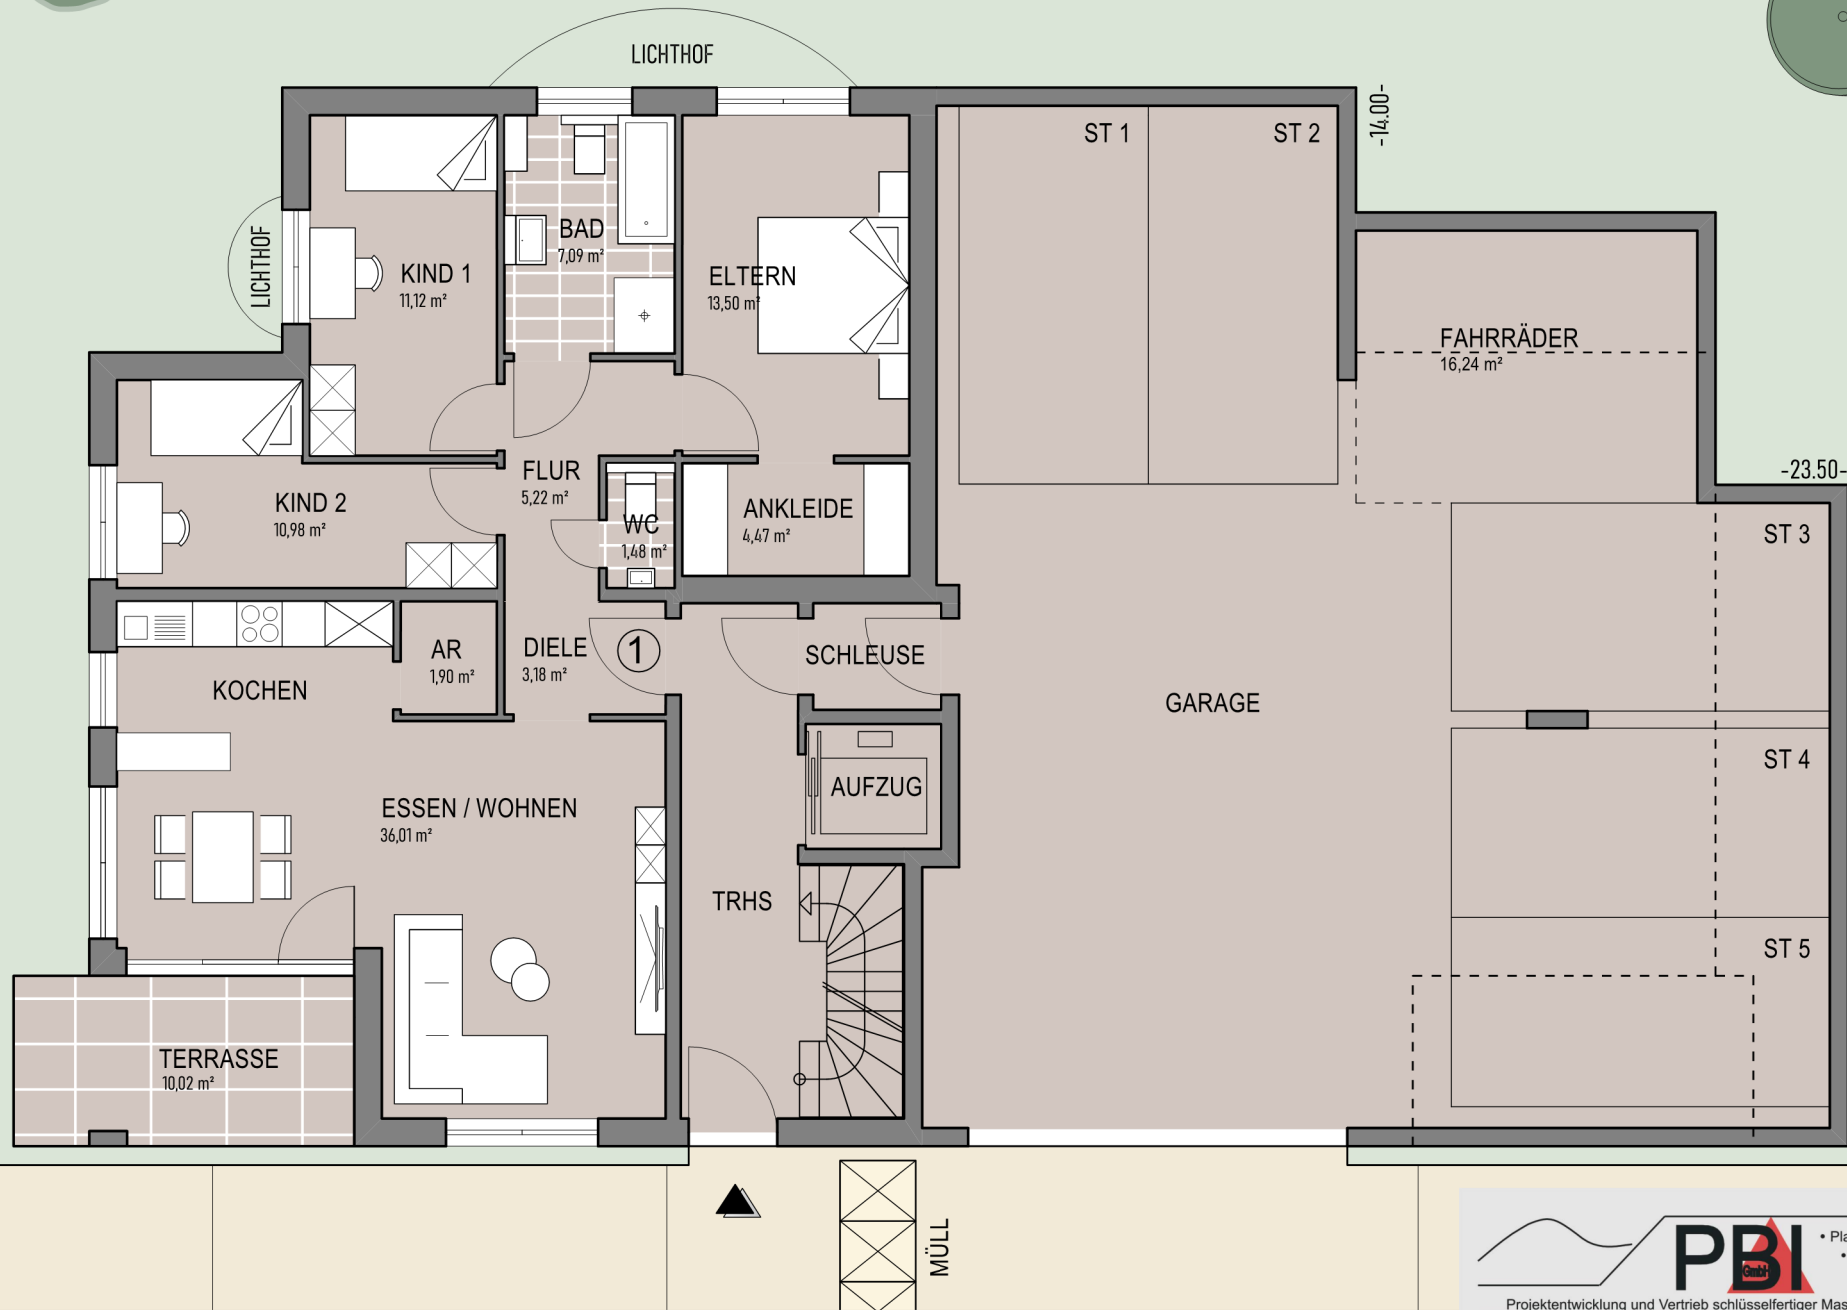

MFH HOLZMADEN, RAINSTRASSE
GRUNDRISS ERDGESCHOSS M 1:100

Stand: 25.08.2023