


12.90

18 15 5.77 18 2.80 18 3.32 15 18

10 18 4.68 18 1.84 1.95 1.08 1.84 1.95 1.95 3.20 1.08 1.95 1.09 25 4.29

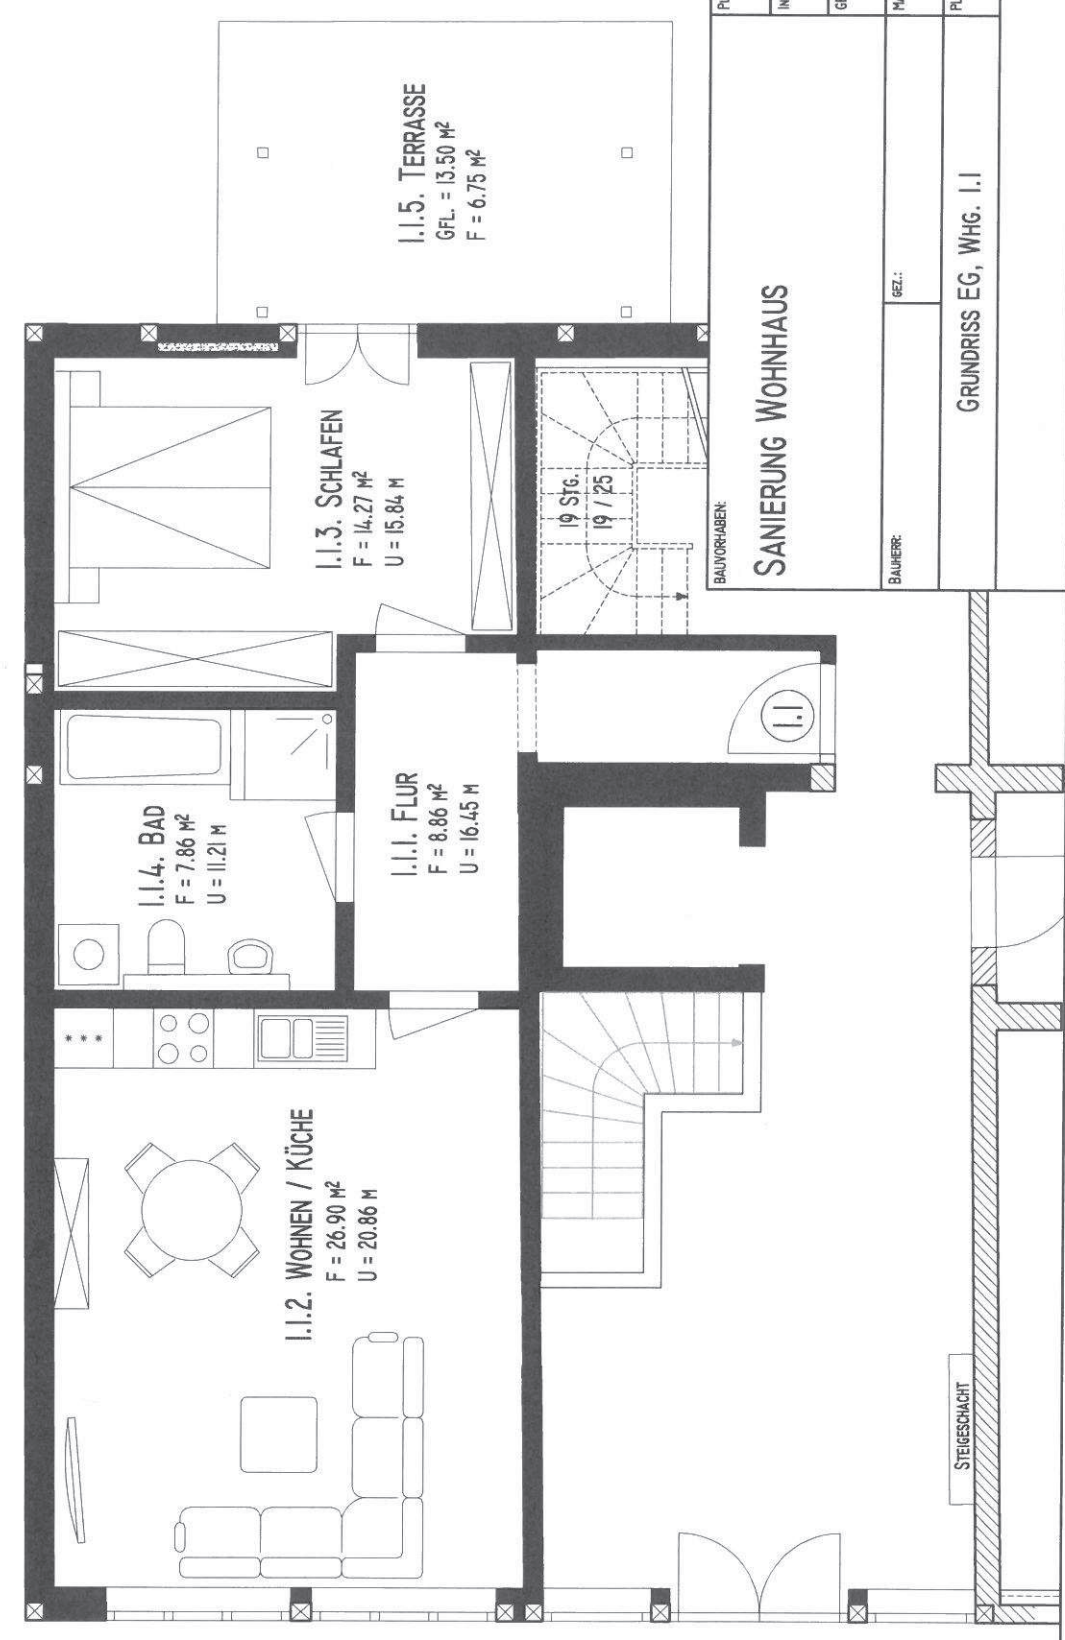

PLANSTAND:	28.02.2026
INDEX:	01
GEPRÜFT:	
MASSTAB:	1 : 75
PLAN - NR.:	
<b>SANIERUNG WOHNHAUS</b>	
BAUHERR:	GEZ.:
<b>GRUNDRISS EG, WHG. I.1</b>	

