




Grundriss EG 1 : 100

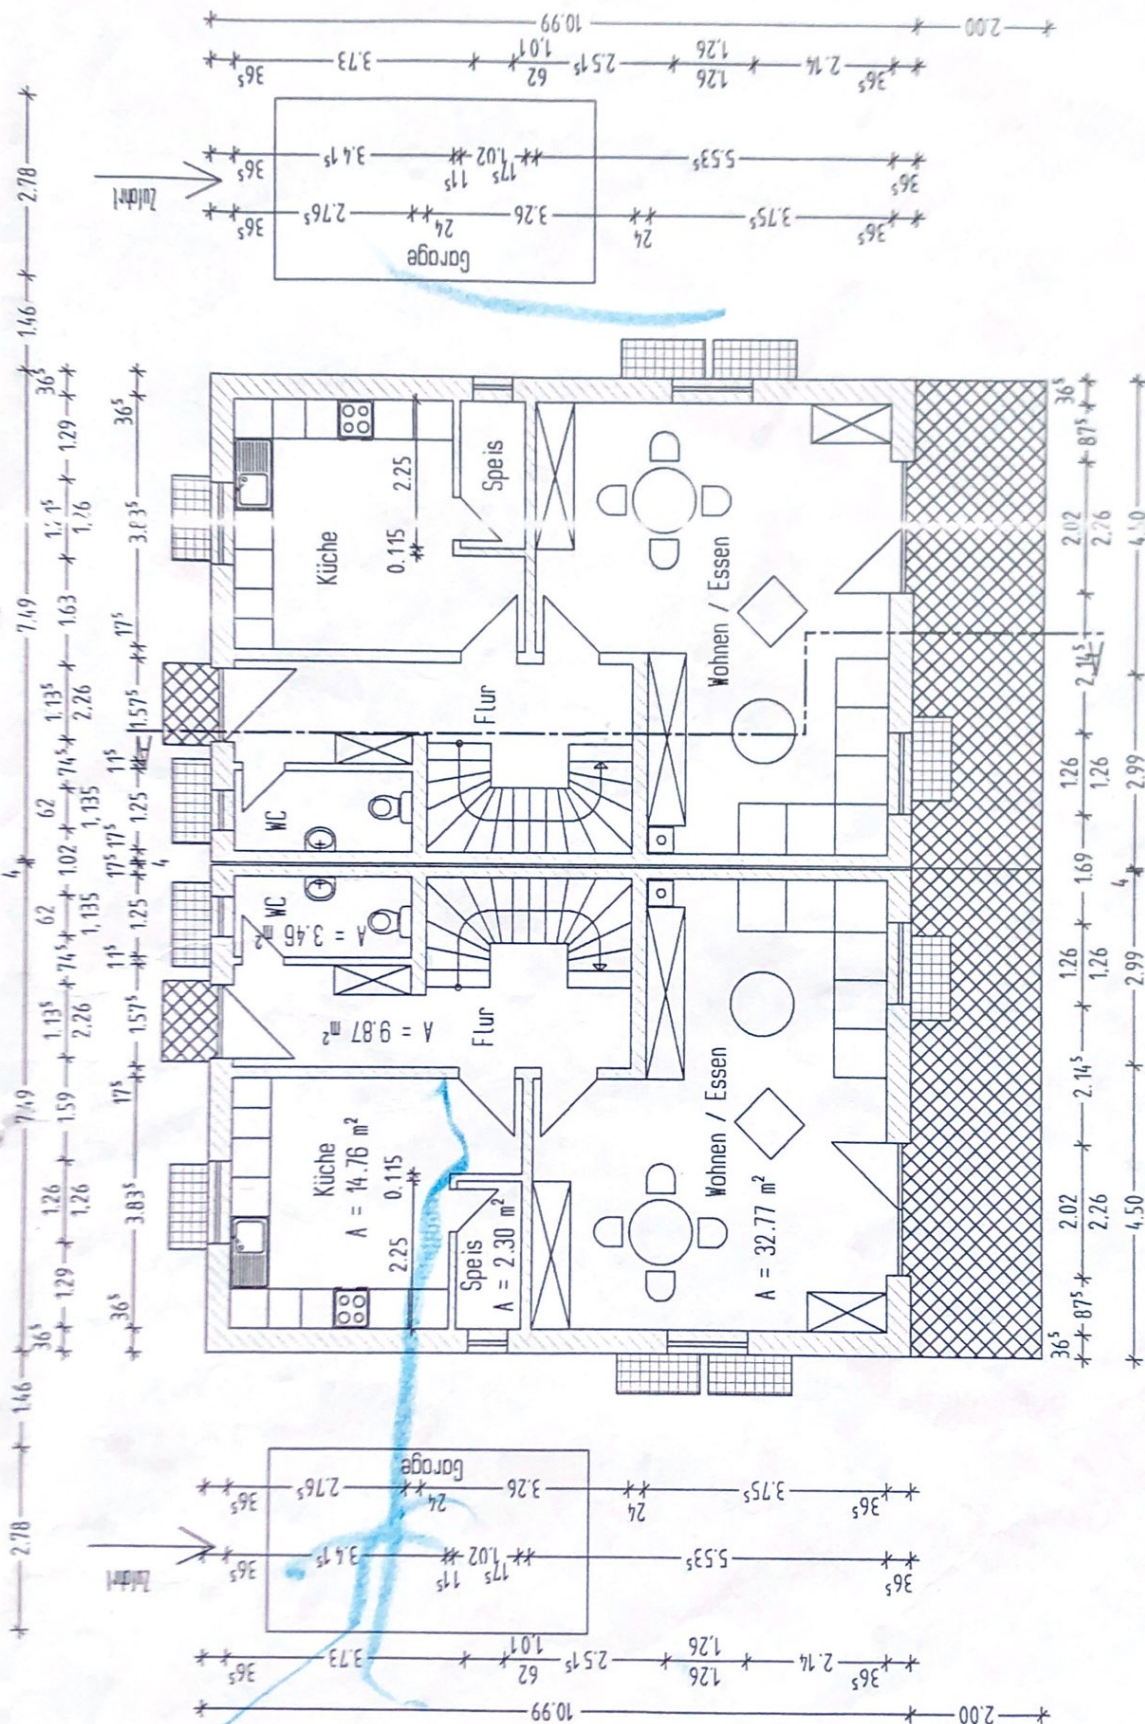

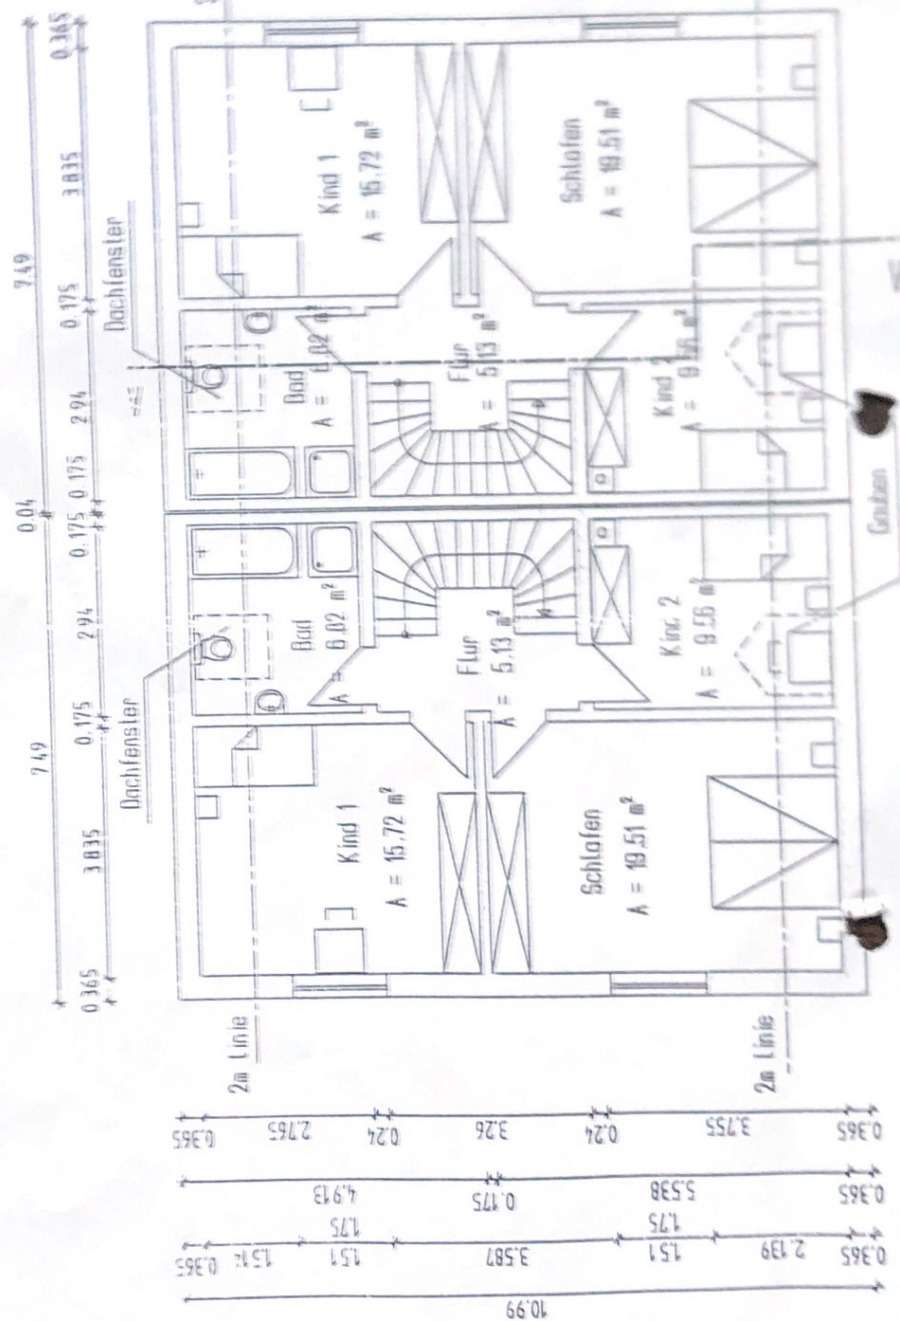


Grundriss KG 1 : 1/6

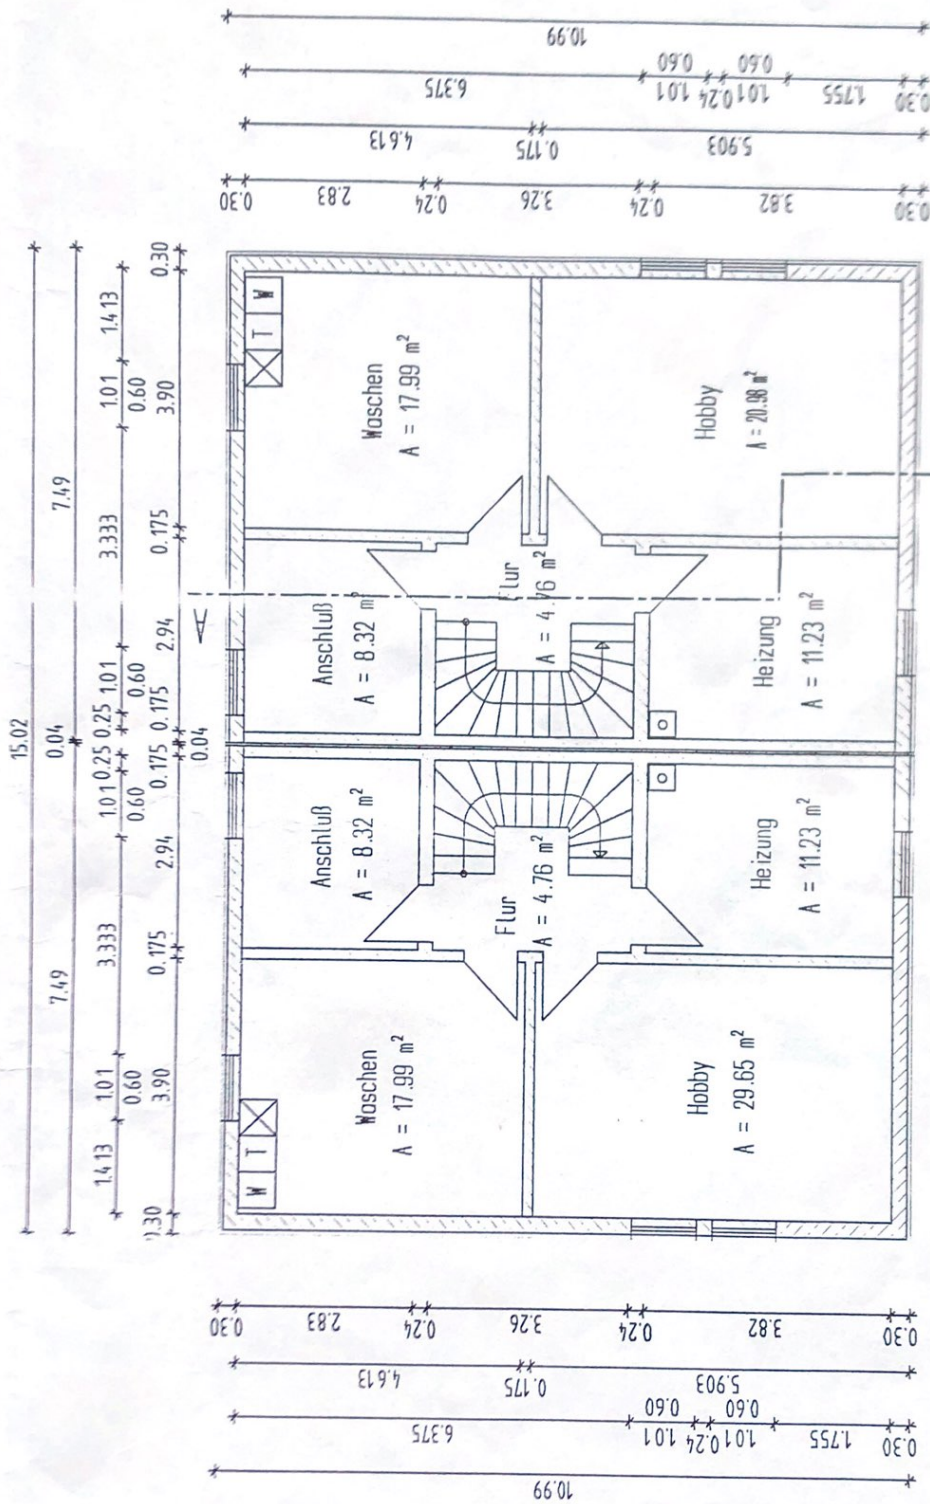

Querschnitt 1:100

2.00 10.99

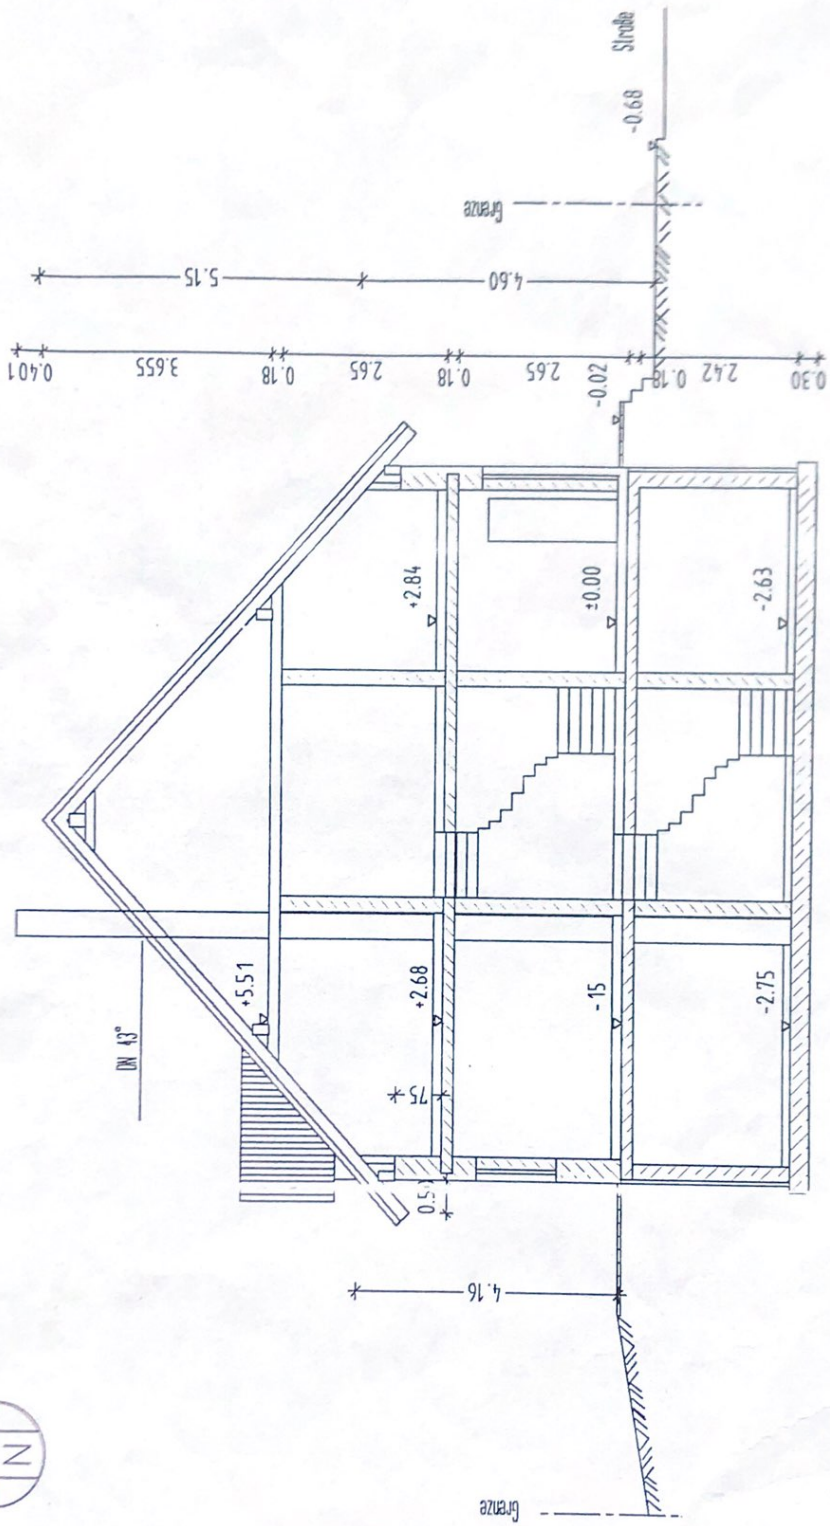

Lageplan M 1 : 200

Gehweg

Ungerstr. Fl. Nr. 224 / 12

