


# Grundriss EG

## ÜBERSICHT

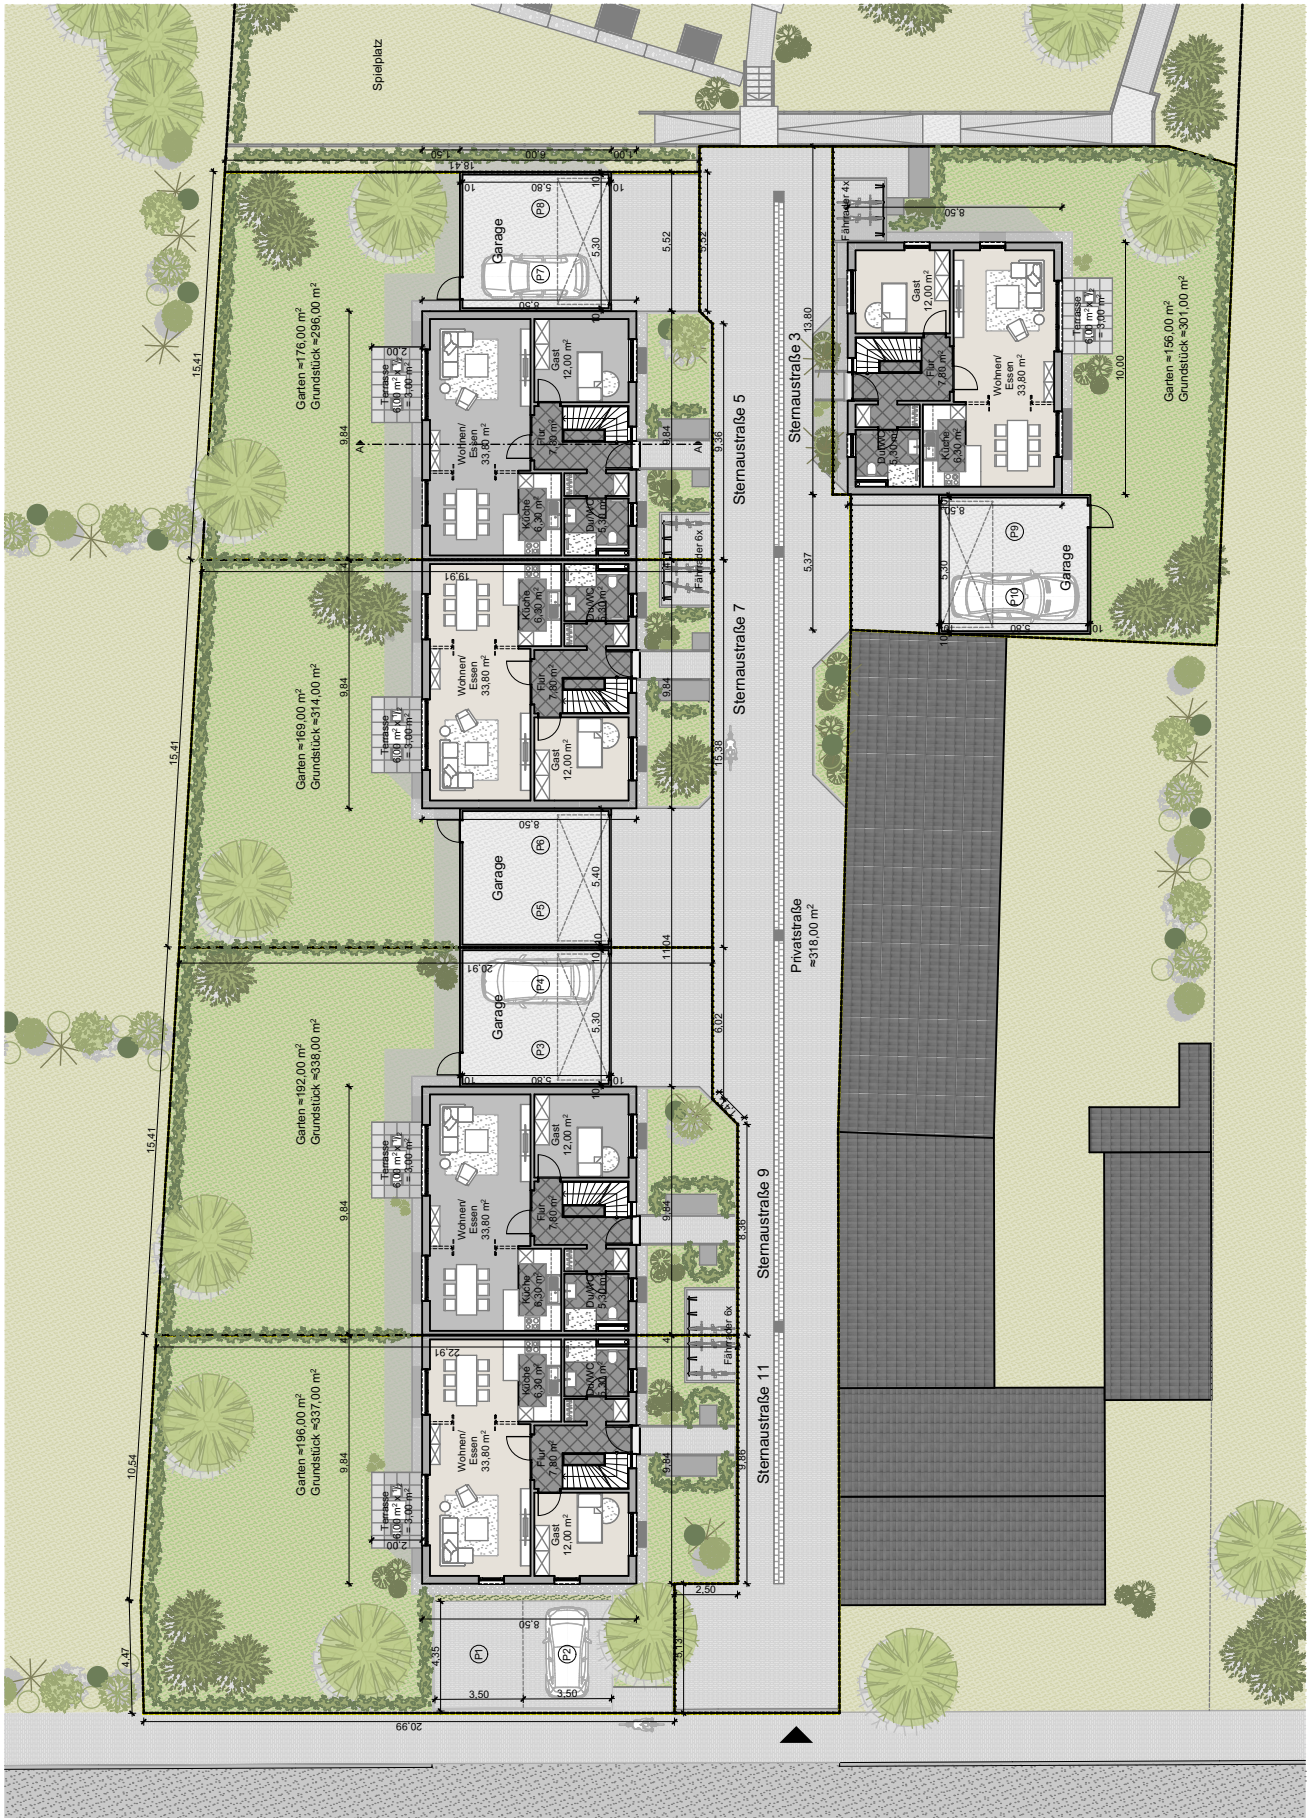

M1:300  
21.03.2023

