


1.26 30 4.76 24 4.76 24 6.00 30

UMBAU 1. OBERGESCHOSS

VORH. GE

16.60
30 3.46 24 4.51 11.5 7.67⁵ 30

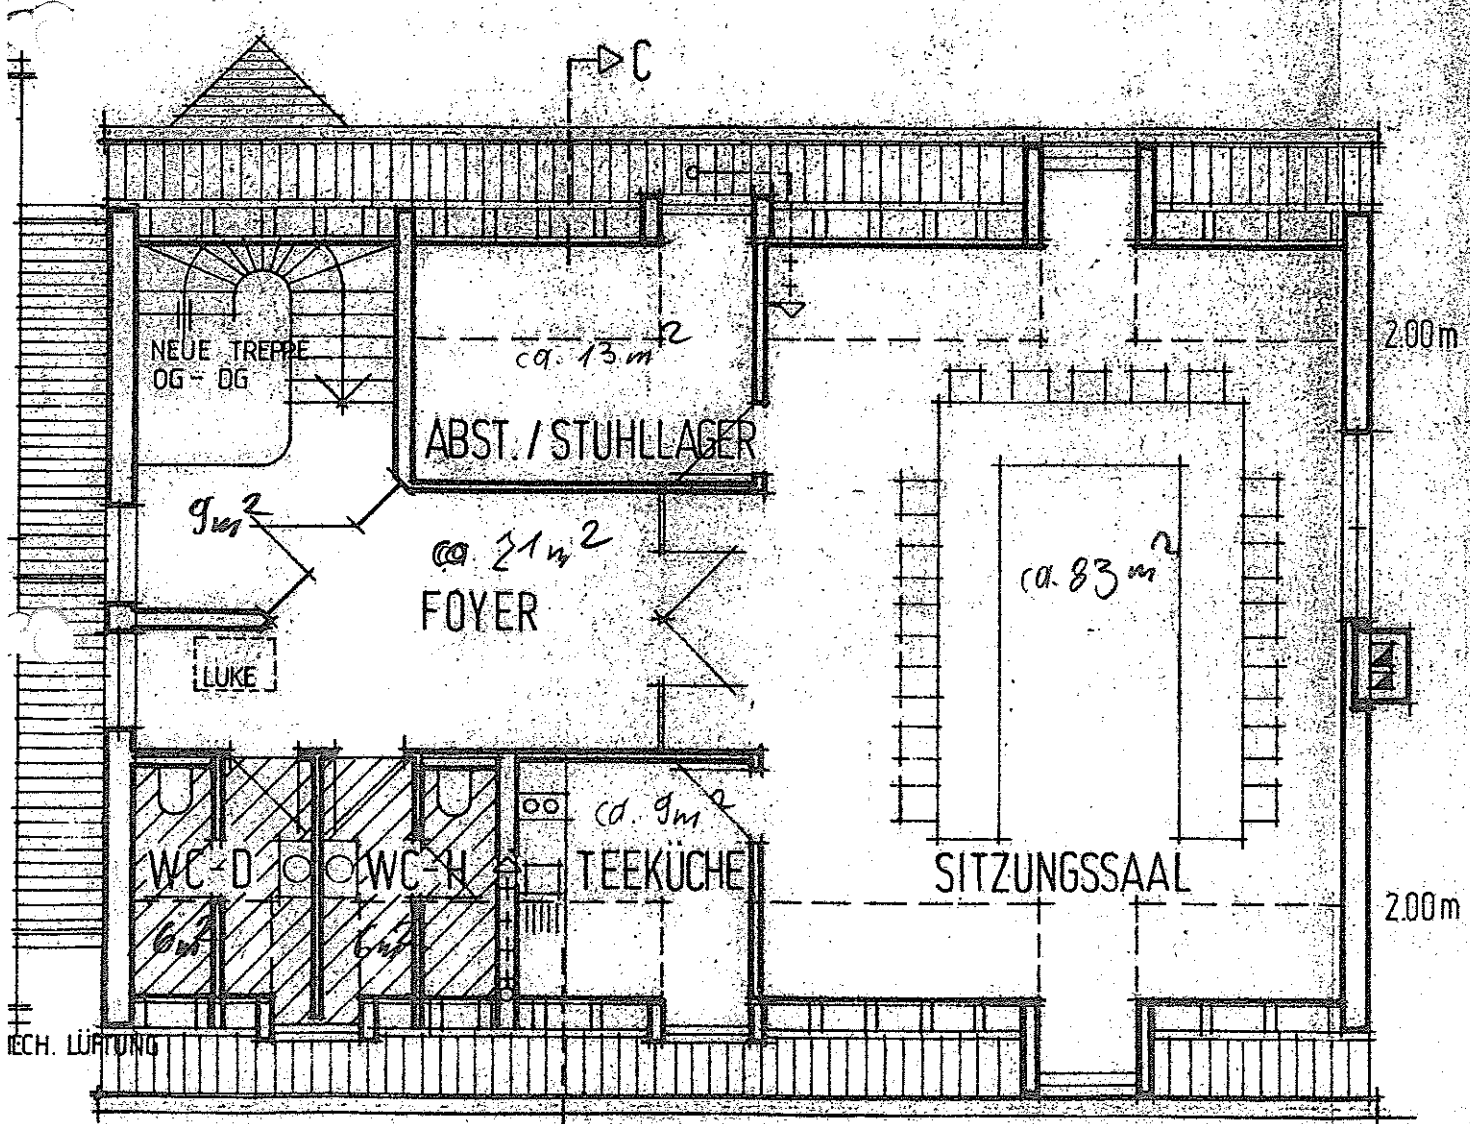

30 1.01 11.5 1.20 11.5 1.20 11.5 1.01 24 3.21 11.5 7.67⁵ 30

TECH. LÜFTUNG