


Hauptstr.

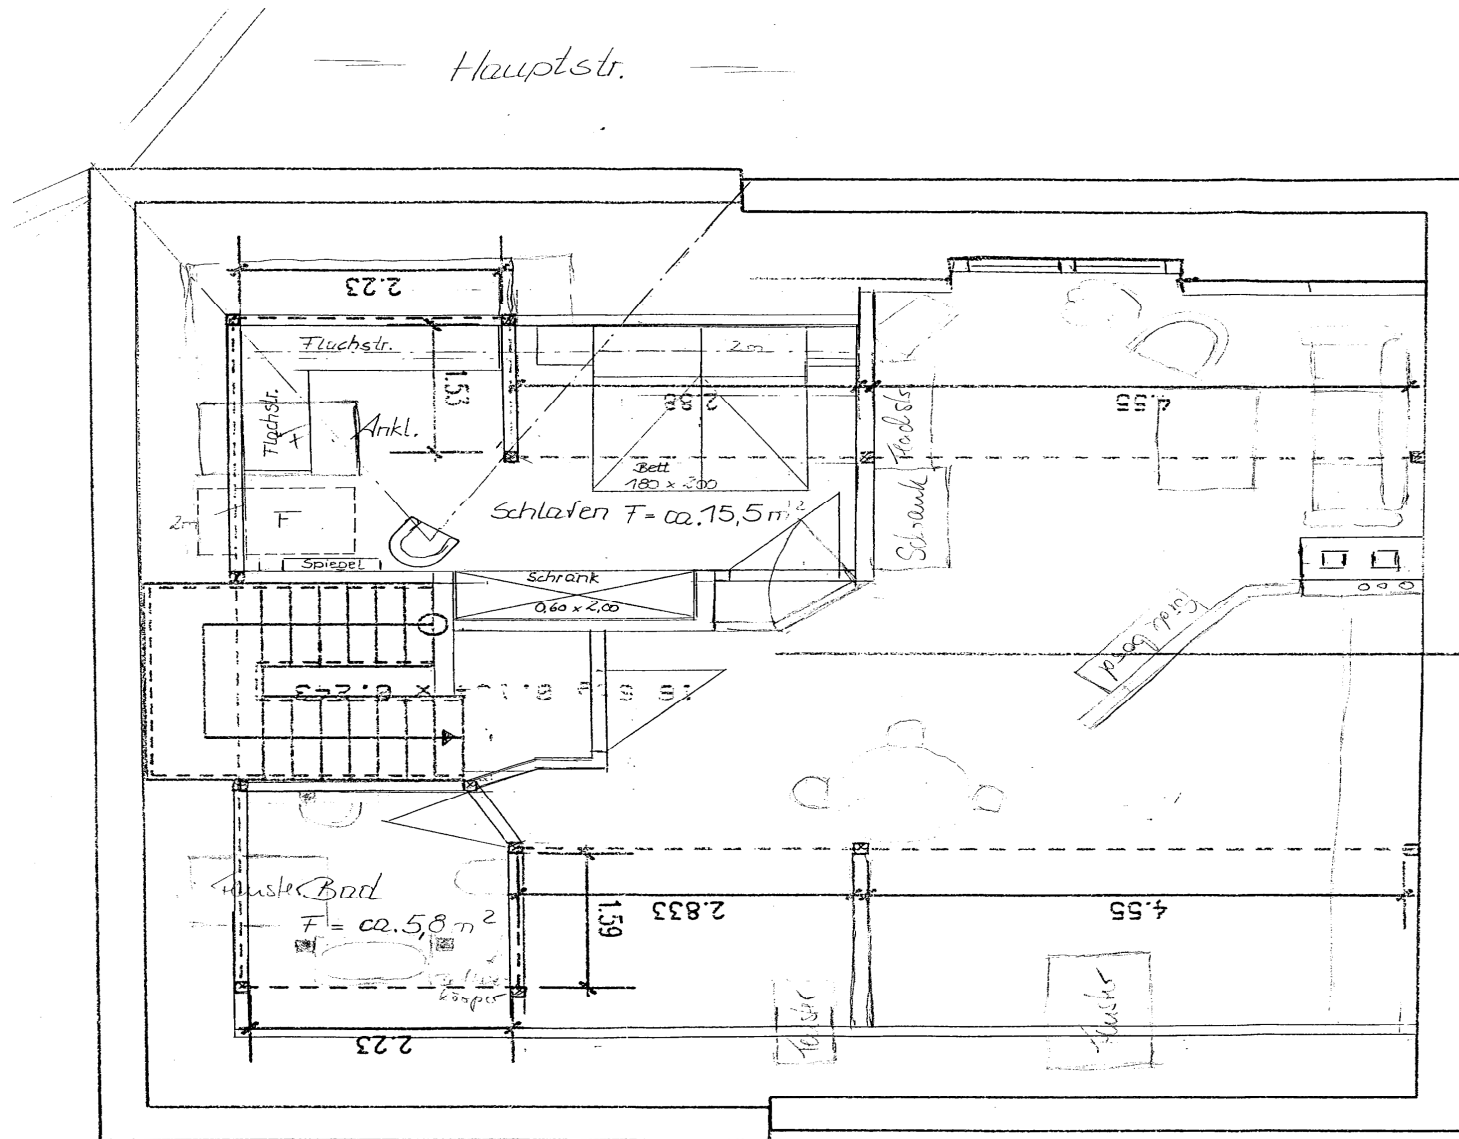

M: 1: 50