


# Anlage I

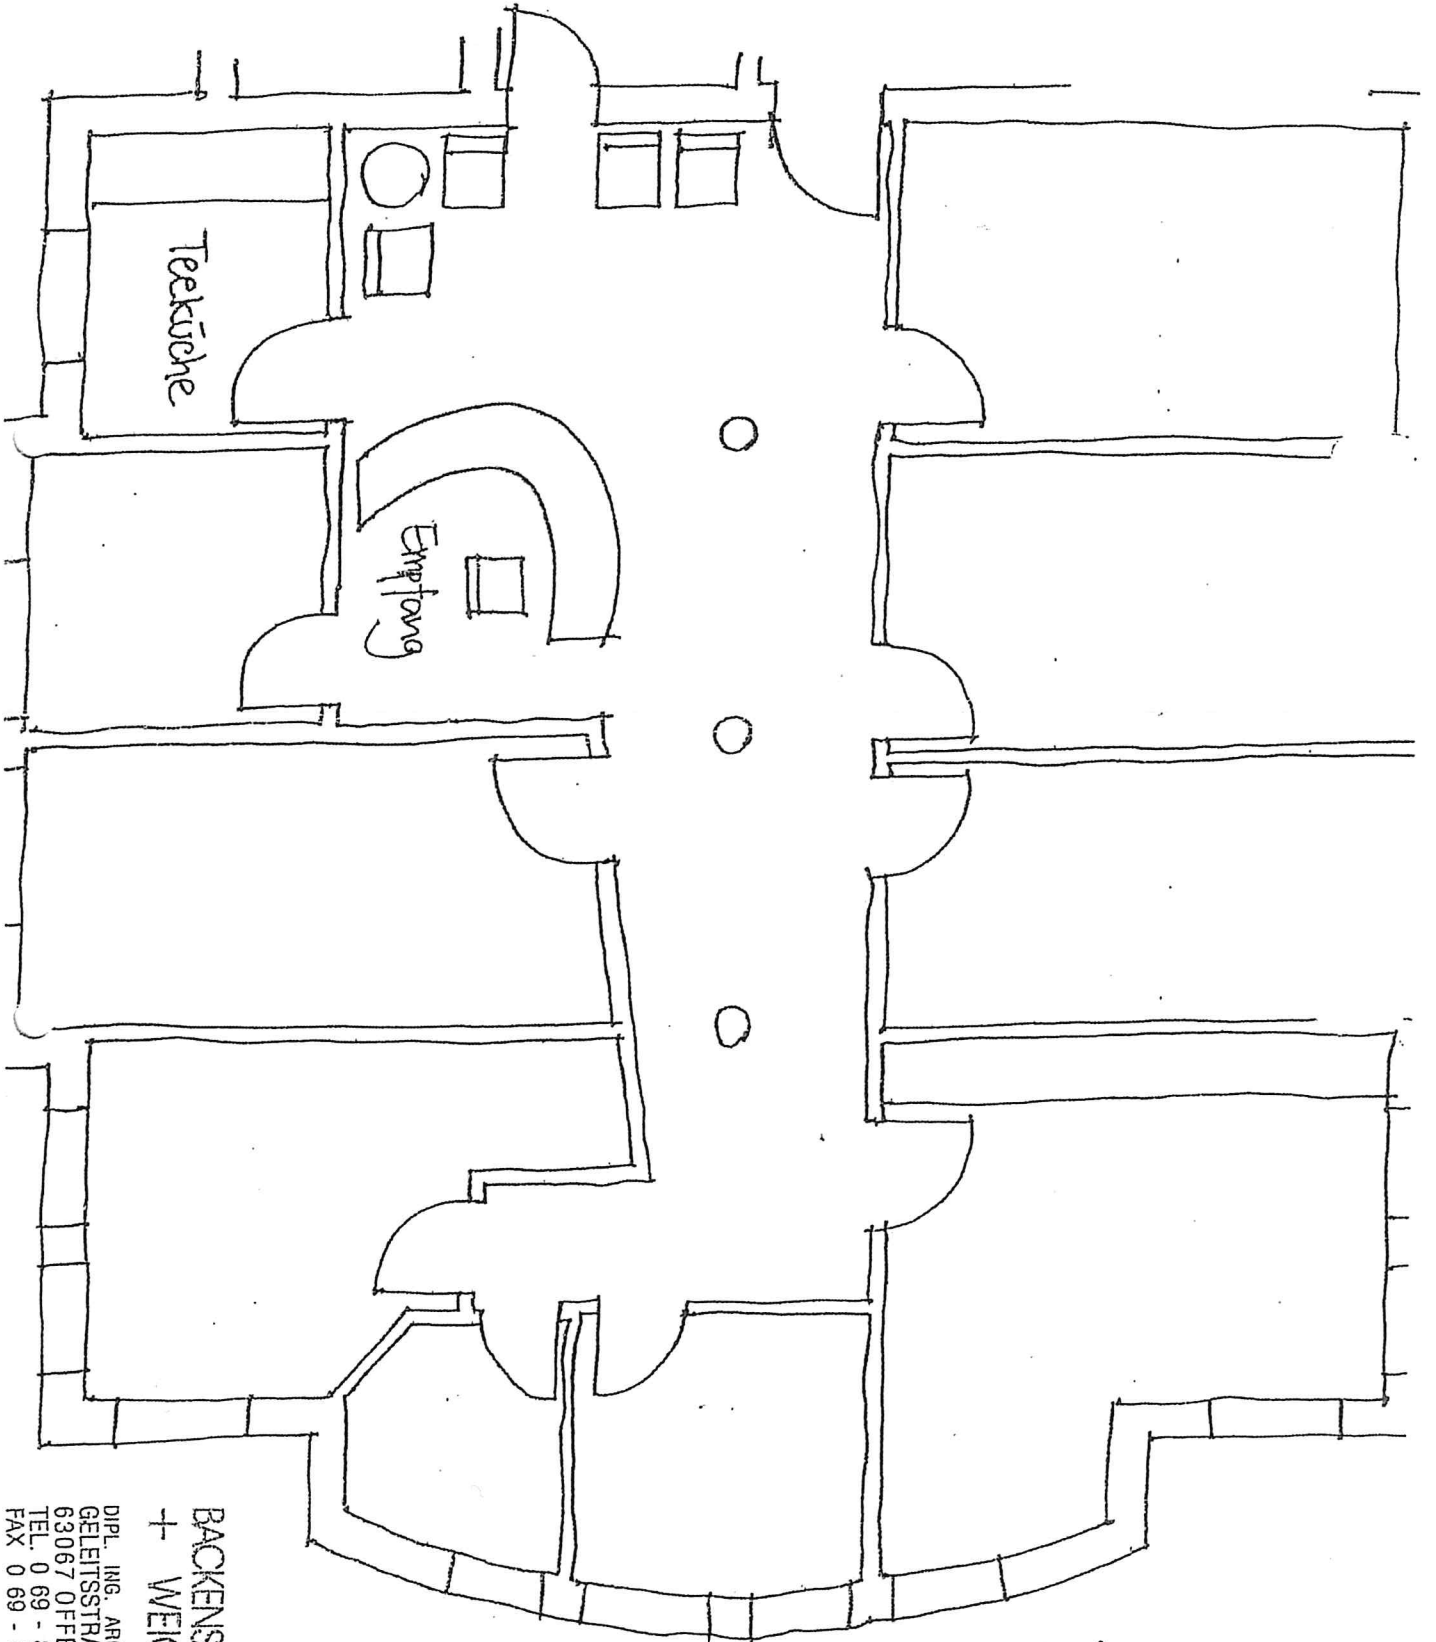

2

BACKENSTRASS  
+ WEIGLEIN  
Dipl.-Ing. Architekten  
GELERTSSTRASSE 114  
63067 OFFENBACH  
TEL. 0 69 - 88 49 35  
FAX 0 69 - 82 44 11