


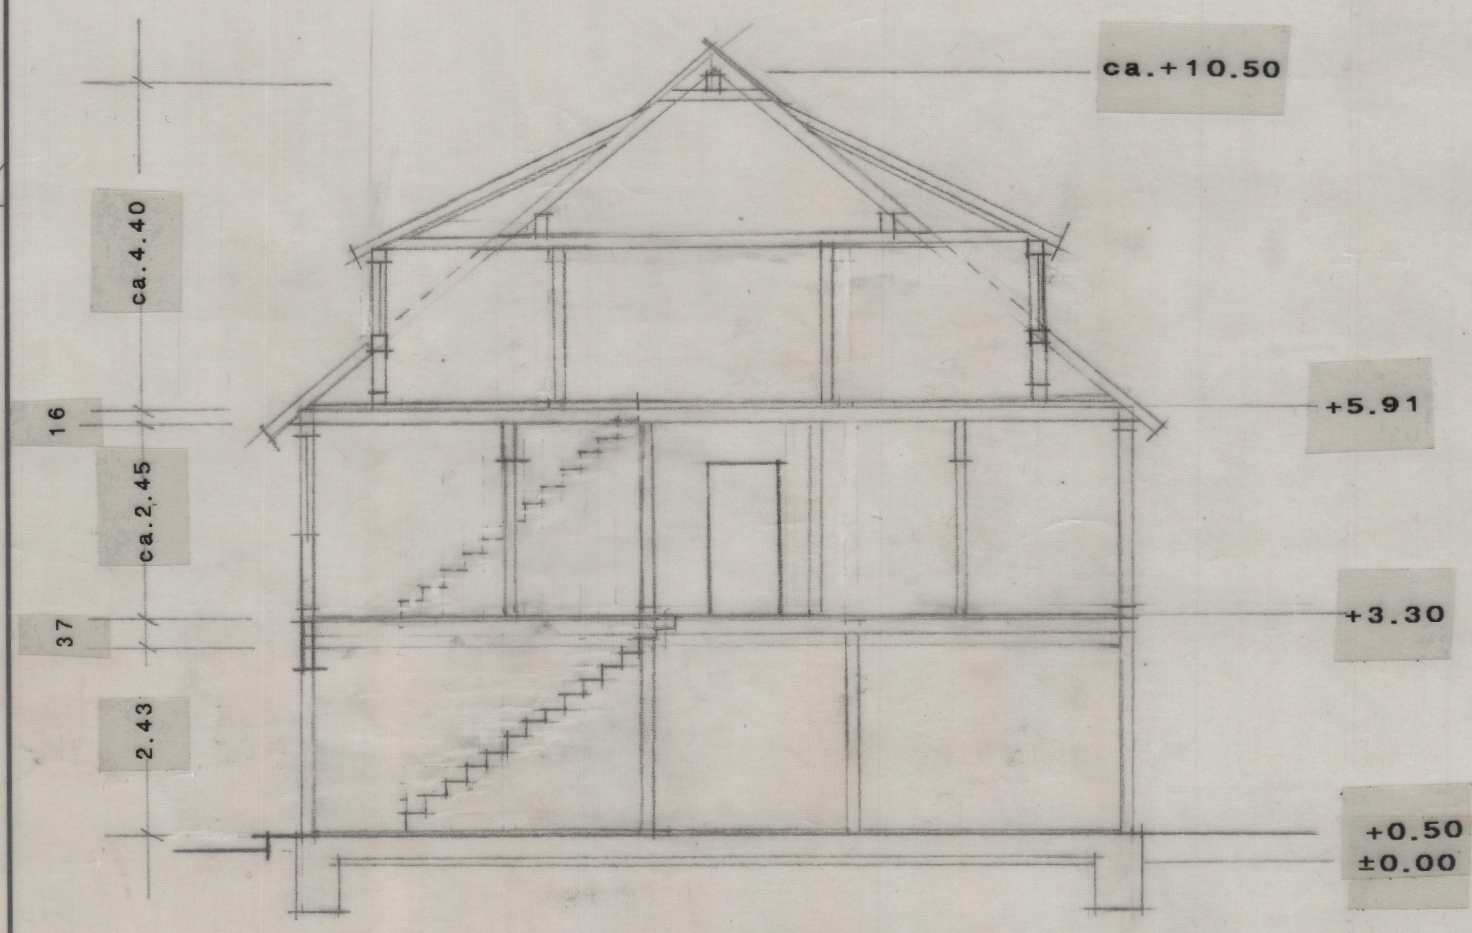

Weddel/Bauernstr.22

SCHNITT A - A

M. 1:100

gez. Lasota

