

GRUNDRISS ERDGESCHOSS M 1 : 100

10.50  
9.77  
36°  
36°

RASENFUGENPLASTER  
WASSERDURCHLÄSSIG

GARAGE


GARAGE

6.00

6.00

387,94 m<sup>2</sup>


404,35 m<sup>2</sup>

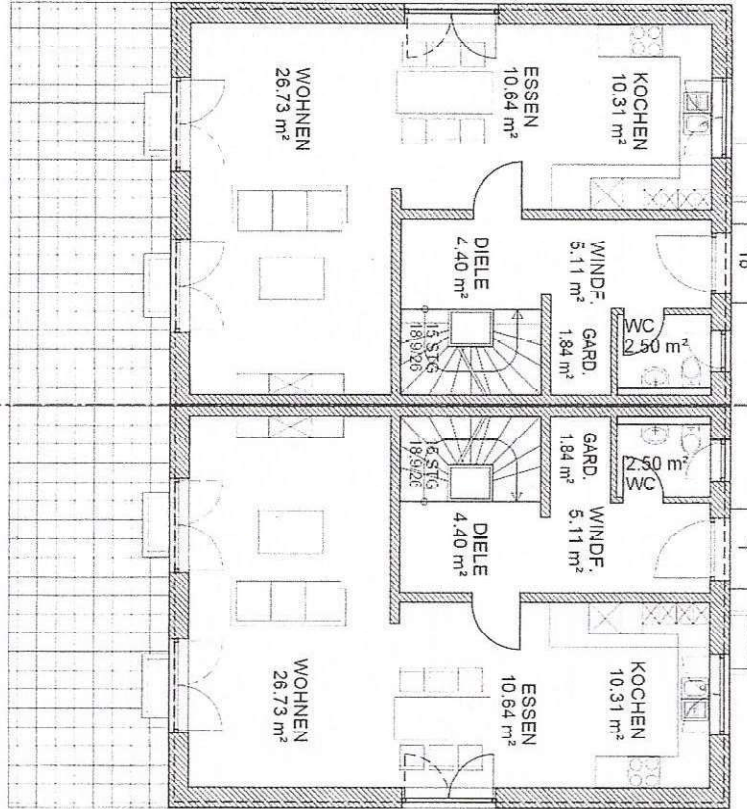




7.50  
36°  
3.48°  
17°  
1.67°  
1.51  
1.51  
1.67°  
17°  
3.48°  
36°  
3.48°  
17°  
1.67°  
1.30  
1.30  
1.67°  
17°  
3.48°  
36°  
7.50

36°  
3.48°  
17°  
3.30  
17°  
17°  
3.30  
17°  
3.48°  
36°  
6.96  
15.04  
17°  
17°  
3.30  
17°  
3.48°  
36°

36°  
3.77°  
17°  
2.63°  
17°  
2.63°  
36°  
5.82  
17°  
1.25  
1.76  
36°  
17°  
1.25  
1.76  
36°

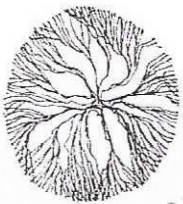


GRUNDRISS 1. OBERGESCHOSS M 1 : 100

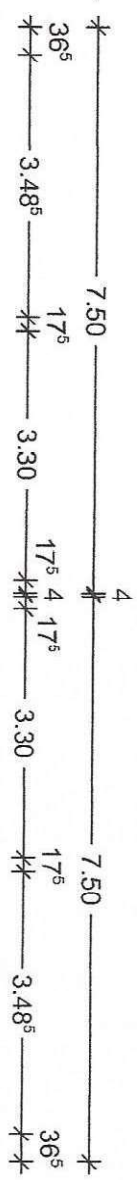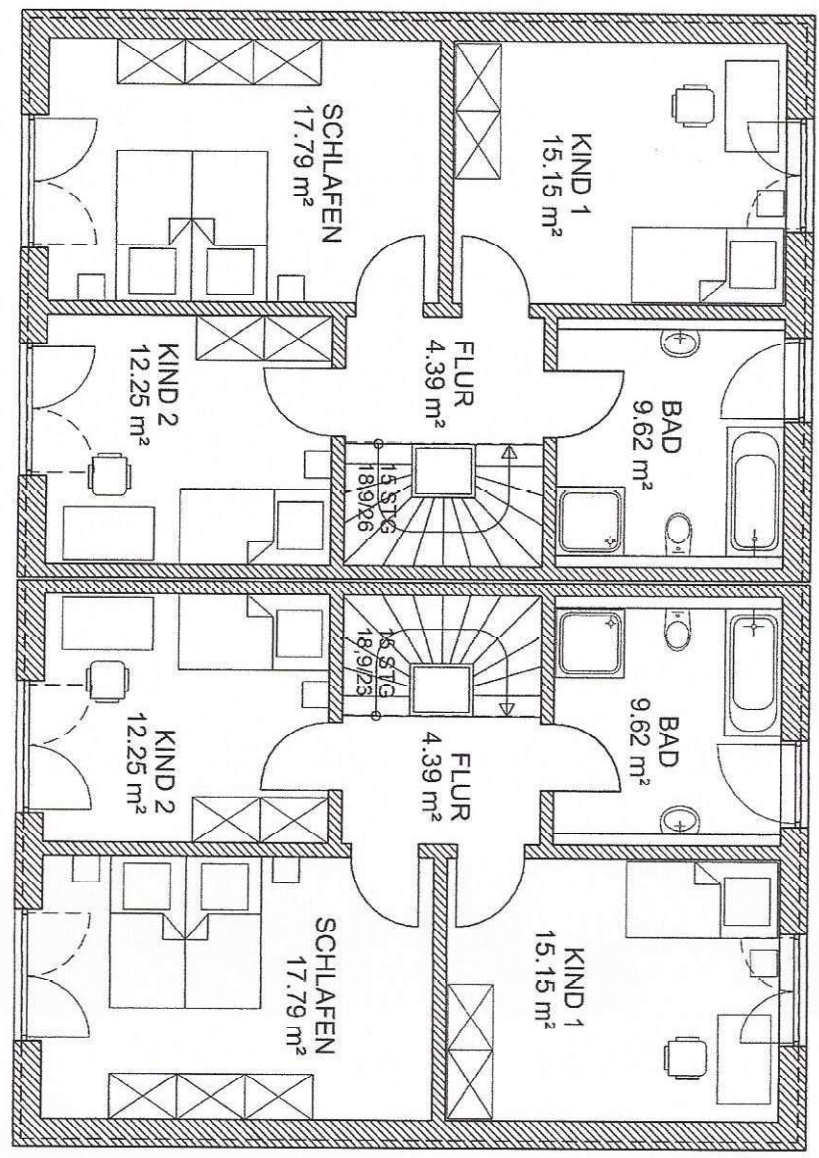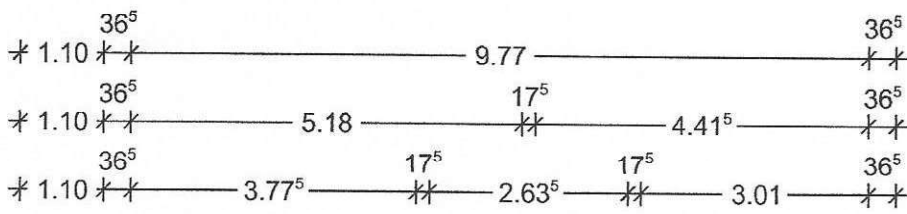



GRUNDRISS KELLERGEESCHOSS M 1 : 100

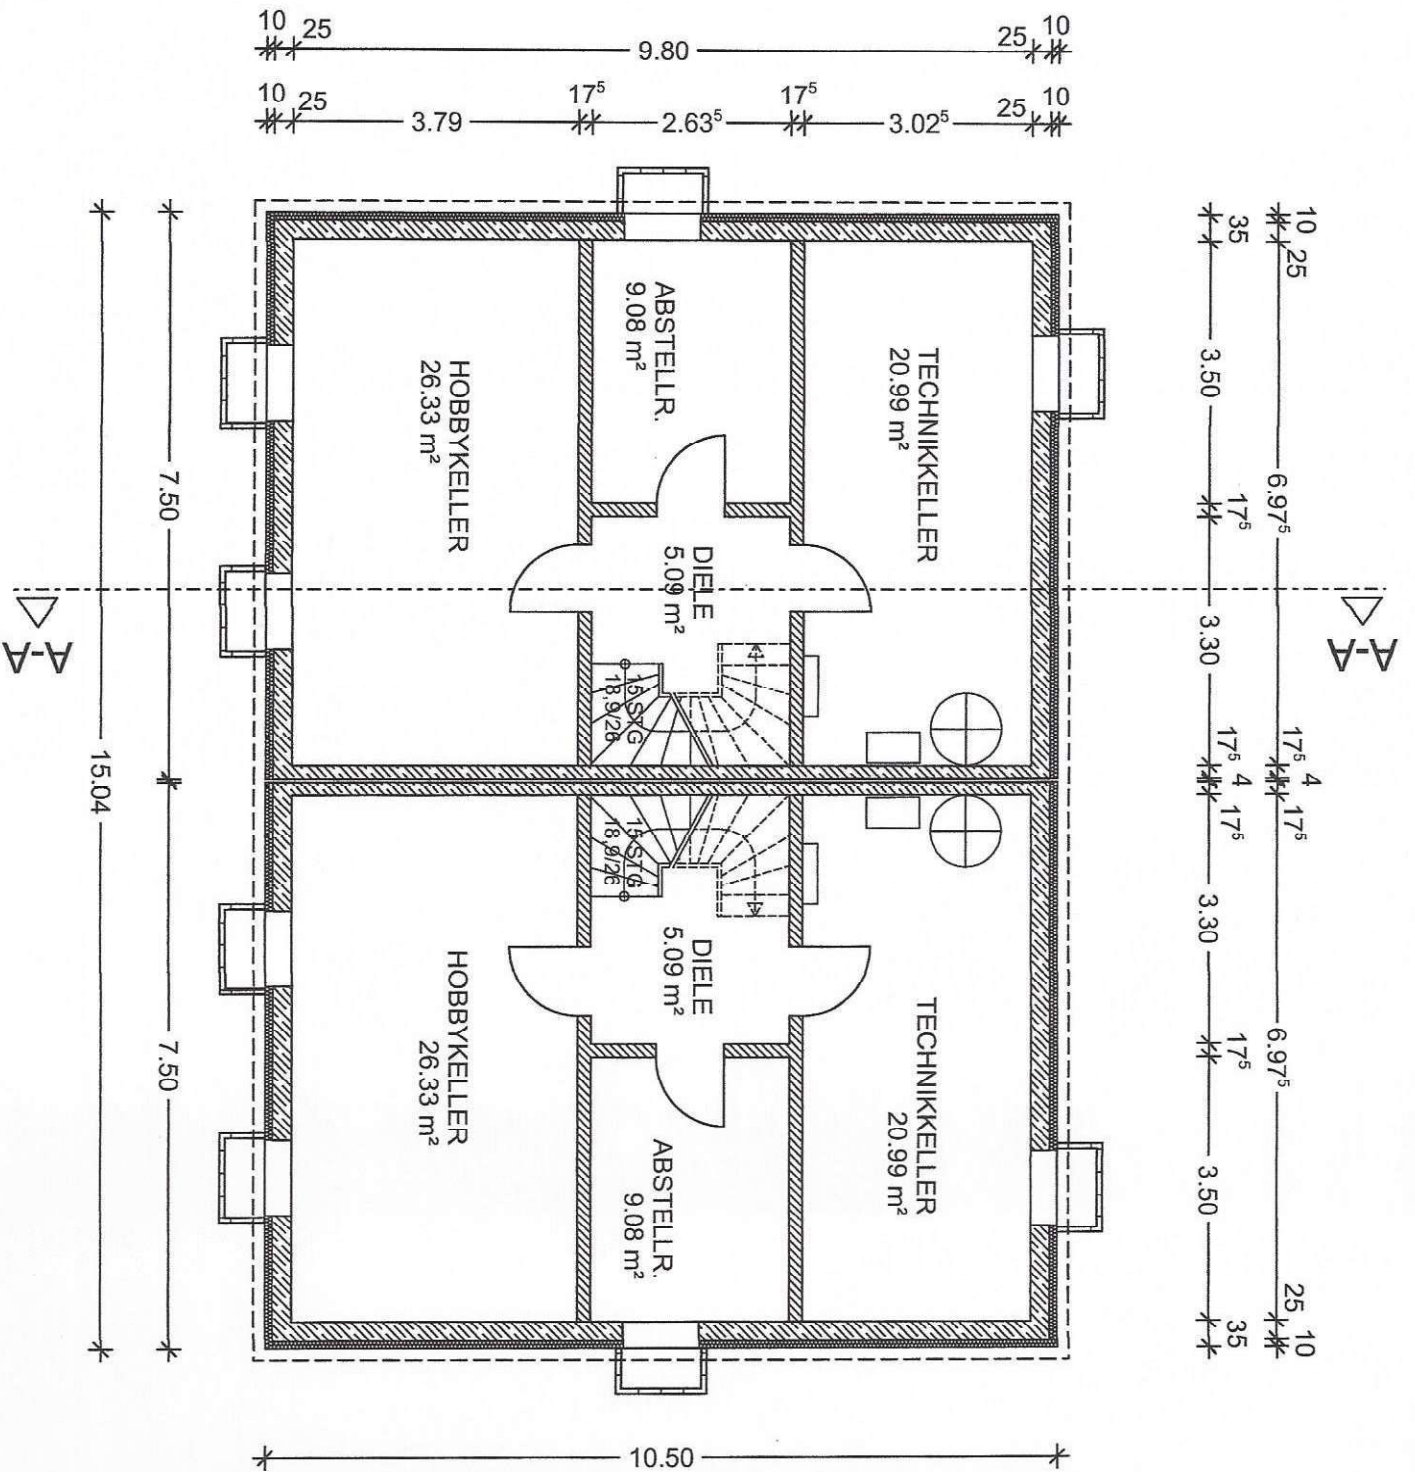

SCHNITT A-A M 1:100

