


TERRASSE/  
TERASA

Modell 2 Wohnungen in Etage 2

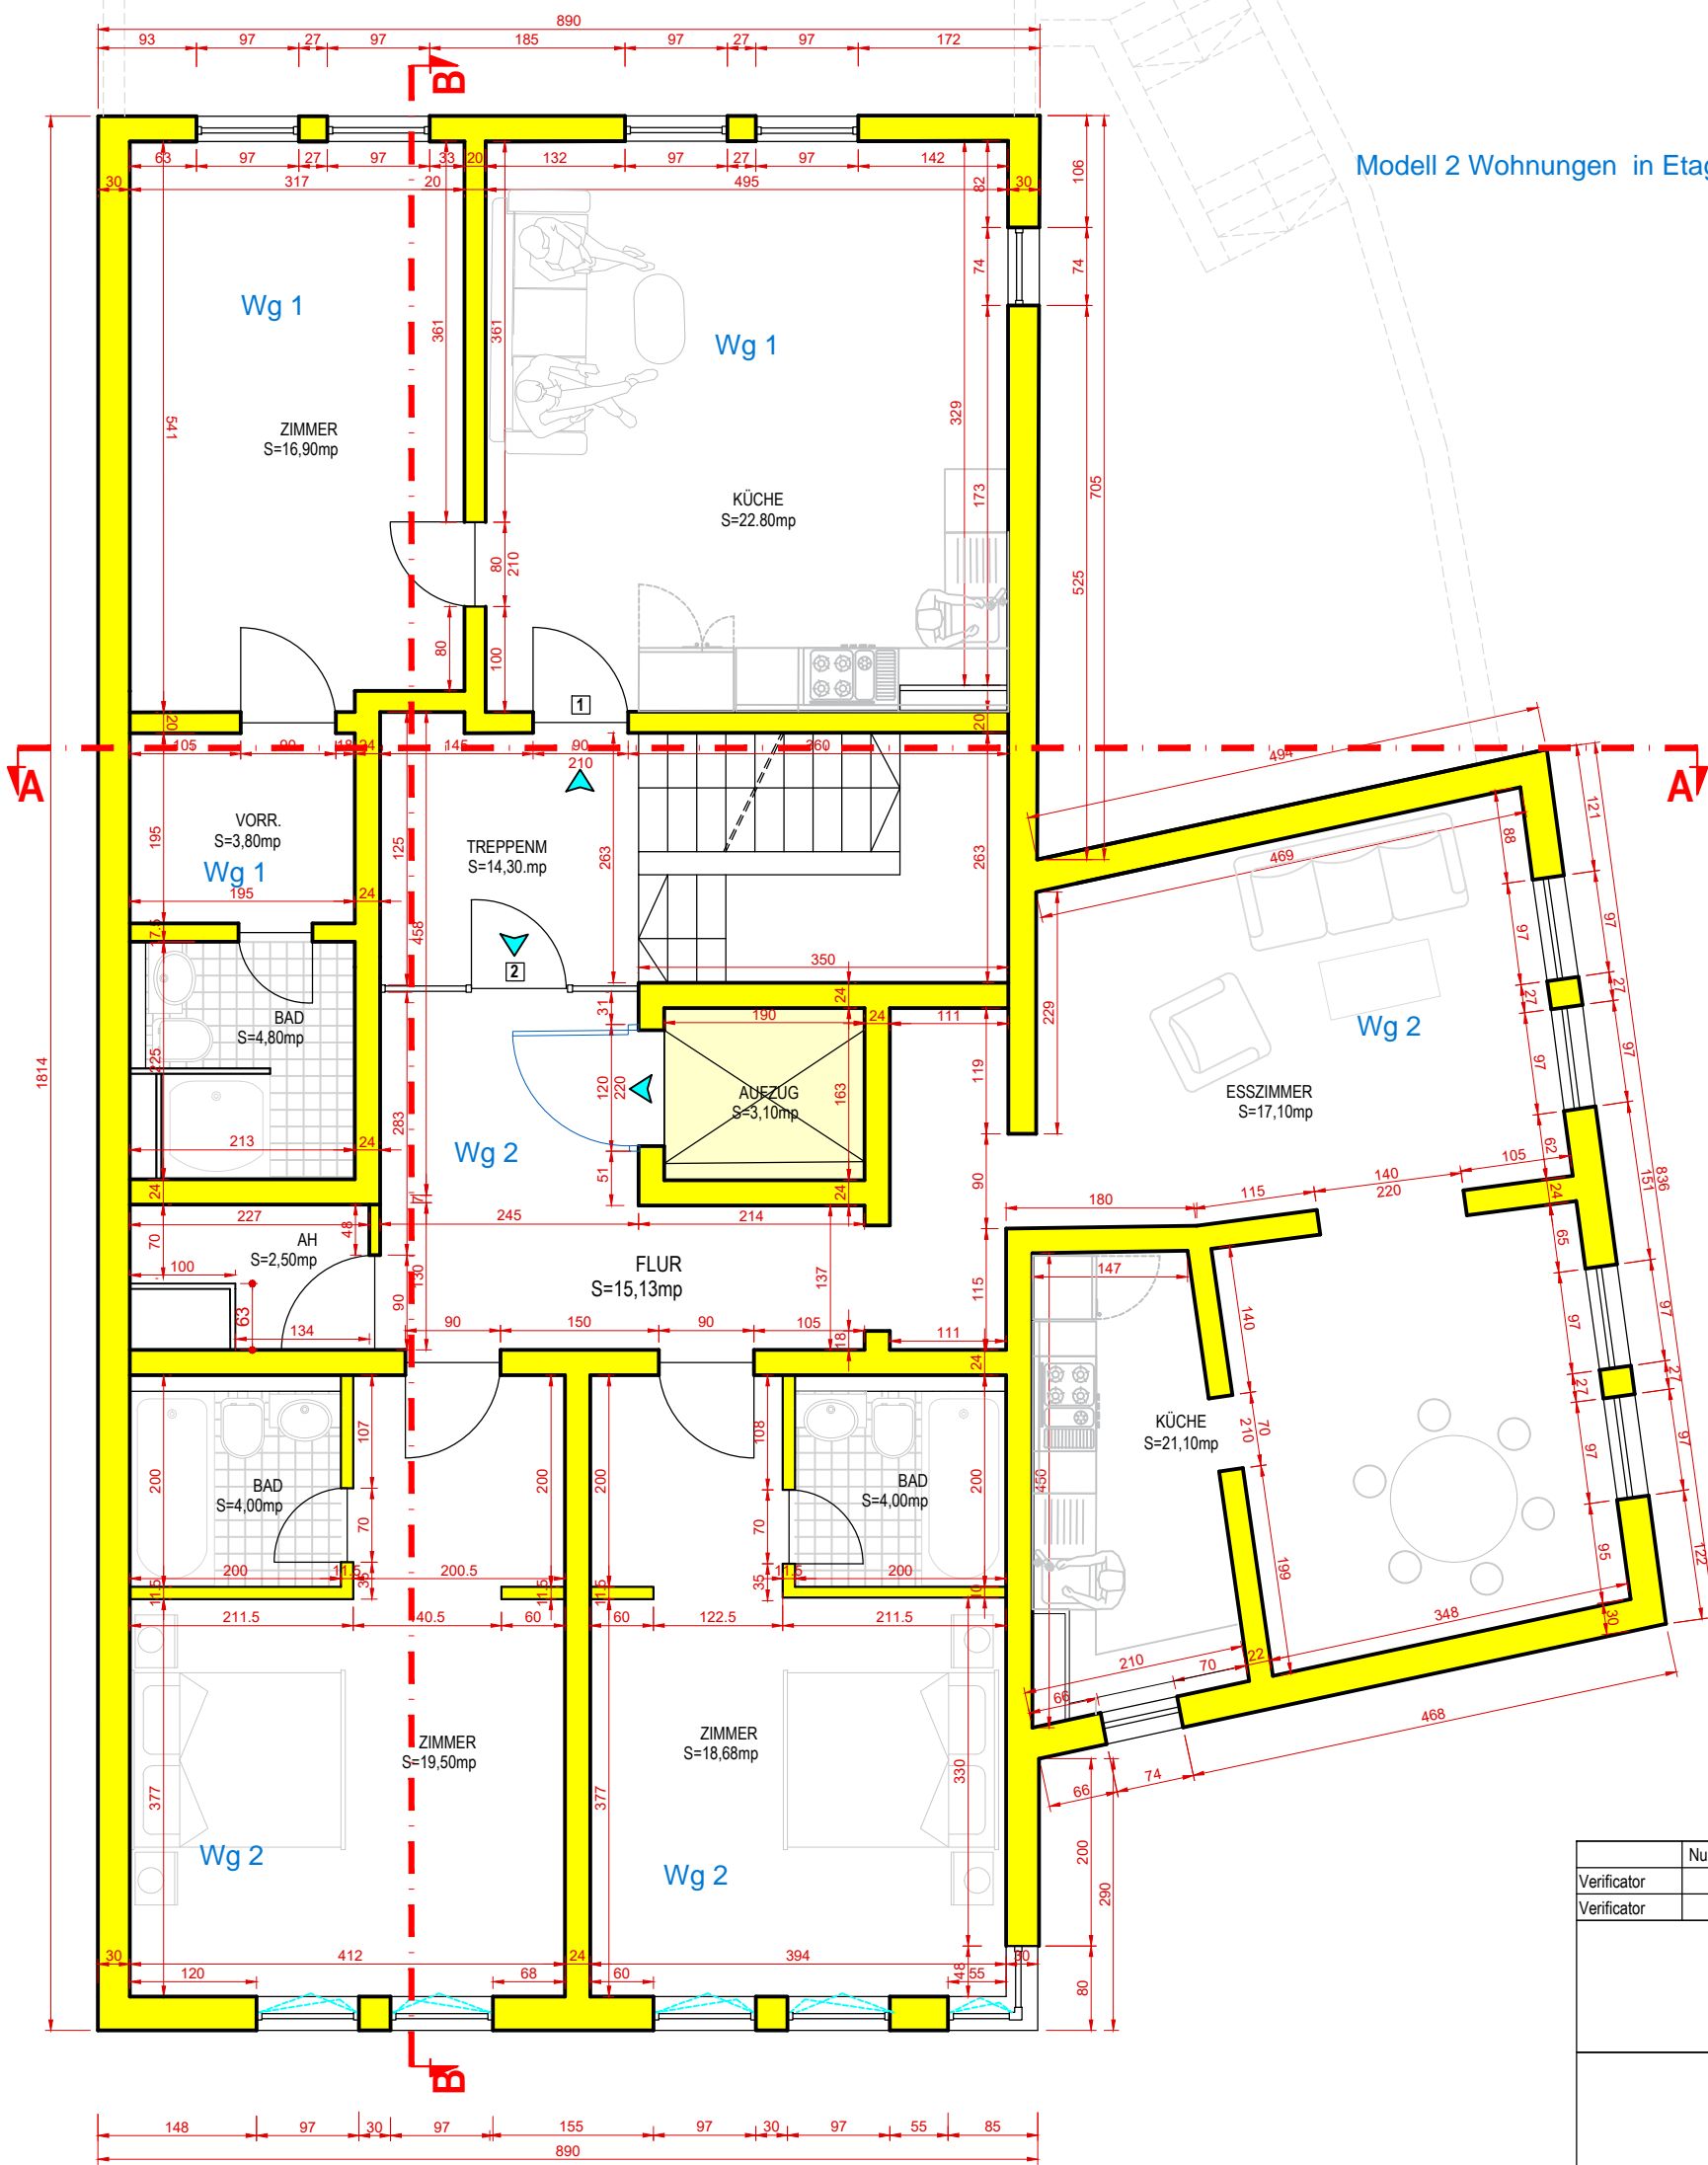

Su Ap1 = 48.30MP  
 Su Ap2 = 102.01MP  
 Su casa de scara = 14.30MP  
  
 Su E2 = 164.61MP  
 Sc E2 = 207.47MP

	Nume	Semnatura	Cerinta
Verificator			
Verificator			
<b>ARB Design Gruppe SRL</b> <small>CUI RO47003100   Reg. Com. J01/1551/2022                      str. Fortuna, nr.4, loc. Alba Iulia, jud. Alba, CP 510004                      tel: 004 0723 668 195                      office@arbdesign.ro                      www.arbdesign.ro</small>			
Specificatia	Nume	Semnatura	
Sef proiect	arh. Razvan BEMBEA		
Verificat	arh. Razvan BEMBEA		
Relevat	ing. Mihaela ONU		
Desenat	ing. Mihaela ONU		
Beneficiar	.....		
Titlu proiect	<b>RECOMPARTIMENTARE INTERIOARA NESTRUCTURALA</b>		
Data	Nr. proiect	FAZA	
03.2024	XX/ 2024	RELEVU	
Titlu planșă	<b>GEBÄUDEPLAN 2 PLAN ETAJ 2</b>		
Det. planșă	Scara	Nr. planșă	
	<b>1 : 50</b>	<b>A4</b>	