


GRANDS RUE 15



Sandberg 21 D

156 que


65,12 que
obere Wohnung

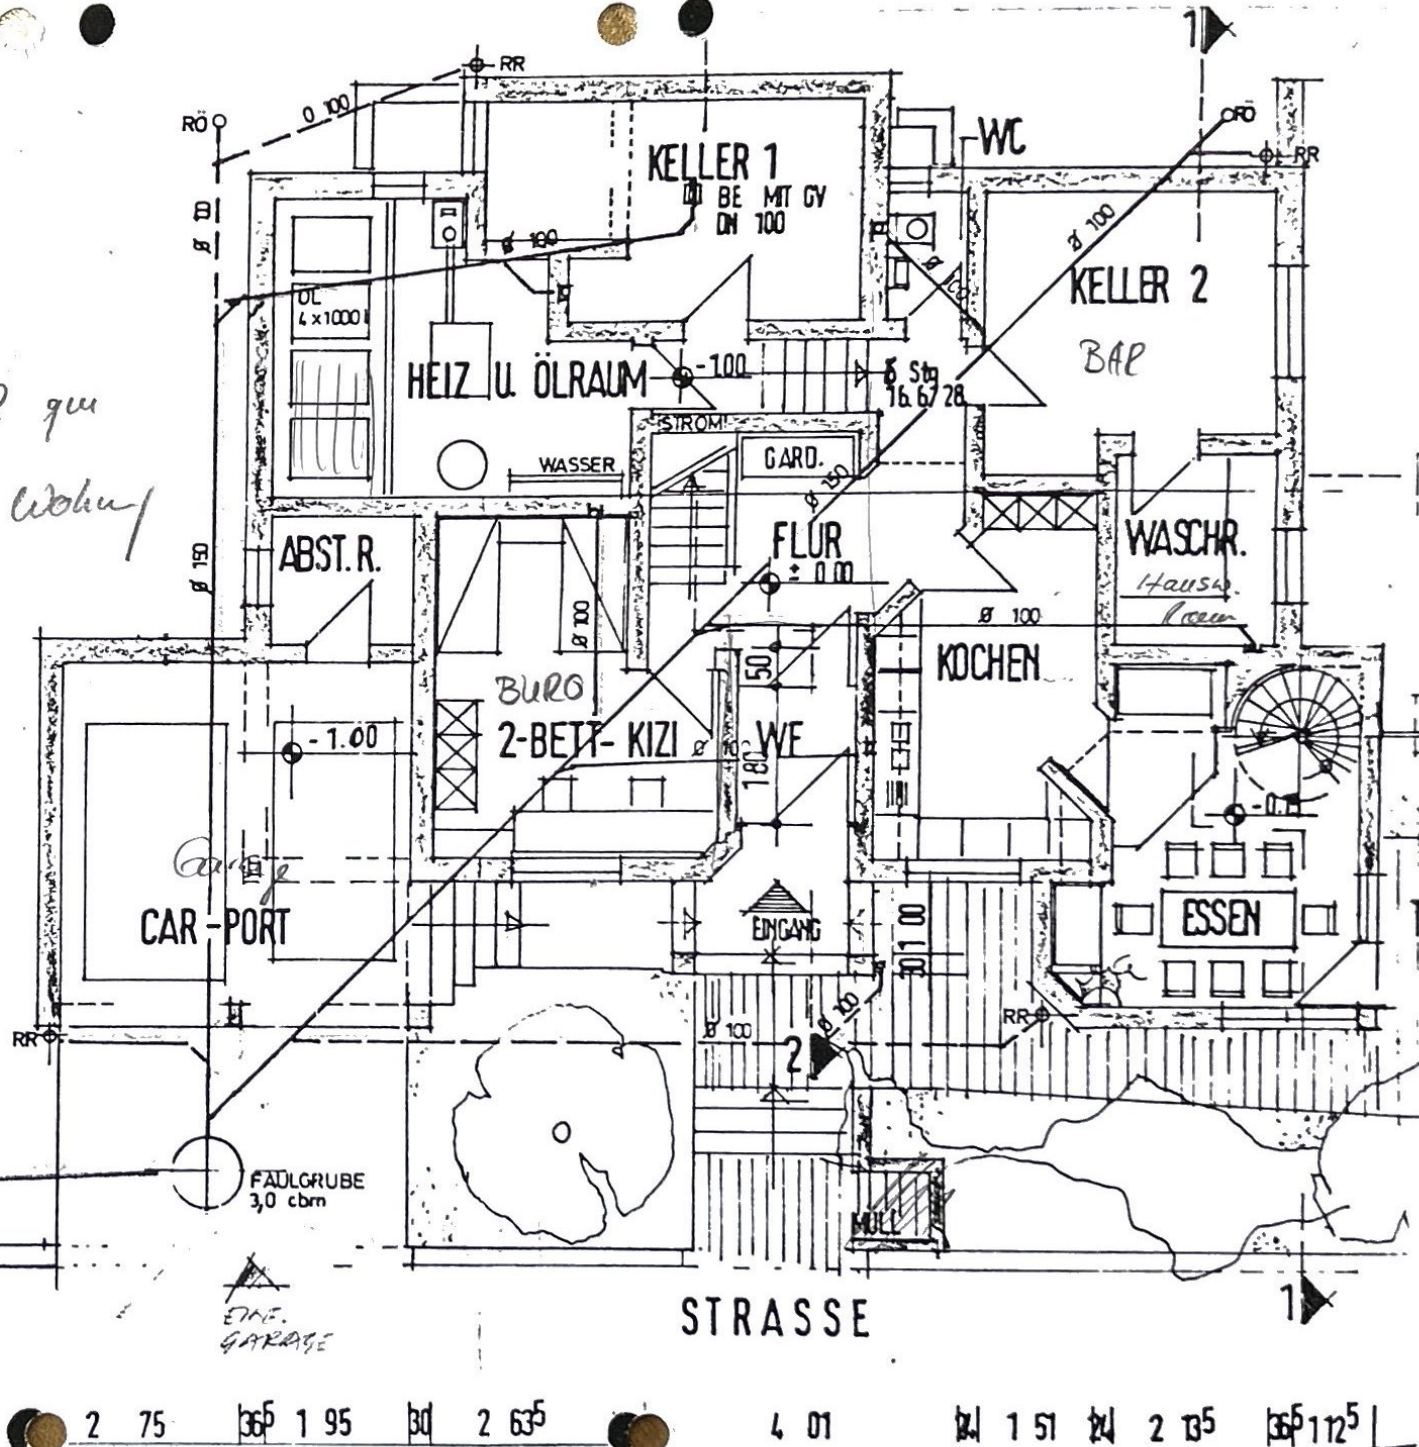


18 43									
3 19	2 87 ⁵	5 64 ⁵	6 00				67 ⁵		
3 19	84 ⁵	376	24	3 88 ⁶	3 101	24	4 38 ⁵	366 ⁵	

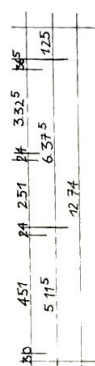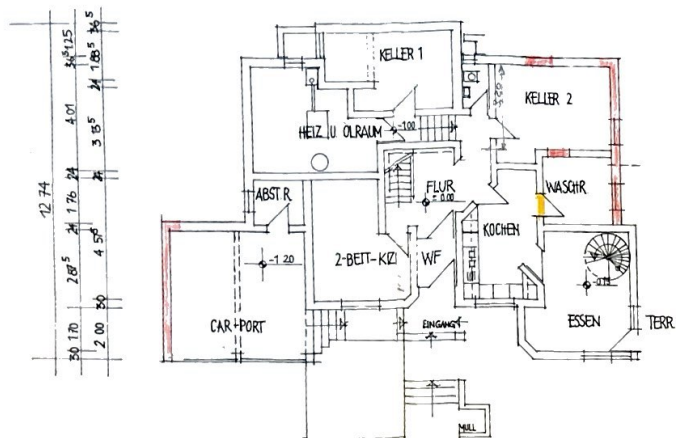

				15 11 ⁵		
	287 ⁵		5.62		6.00	6.2 ⁵
30	2.57	11 ⁵ 177	3.13 ⁵	30 101	4.45	30 6 ⁵

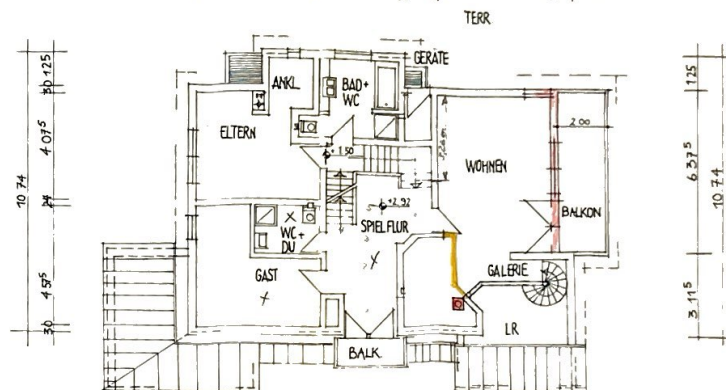

$\begin{array}{ccccccc} 201 & 201 & 201 & 201 & 201 & 201 & 201 \\ 30 & 30 & 30 & 30 & 30 & 30 & 30 \end{array}$

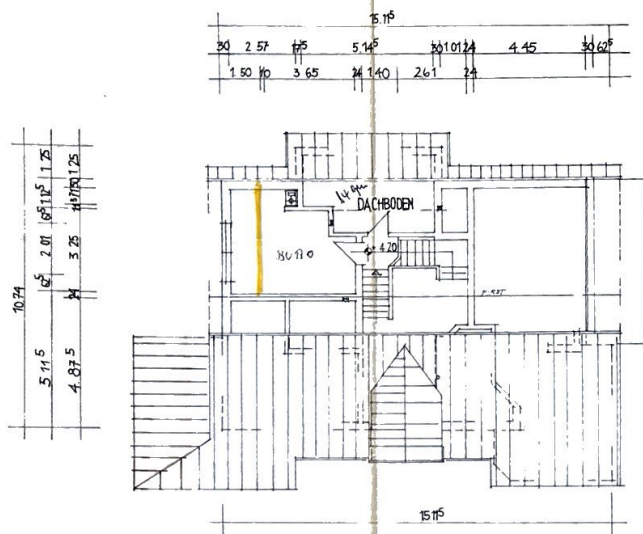

OST - ANSICHT

NEUBAU EINES EINFAM.-WOHNHAUSES IN
GERSFELD/RHÖN - SANDBERG

GRUNDRISSSE EBENE 0.1.2 ANSICHTEN M 1:100

BAUHERR: KNUTTEL 6412 GERSFELD-MAIERSBACH NR. 87

PLANVERFASSER: MARTIN H. REICH DIPL.ING. 6400 FULDA

PLANUNGSBÜRO  MARTIN H. REICH DIPL.-ING.
6400 FULDA • NIESIGER STR. 8 • RUF 0667/55942