


20.12.25

OBJEKT LEIMER STR. 9
Weil a/ Rhein
13.98⁵

2 H - Frau Zaun.

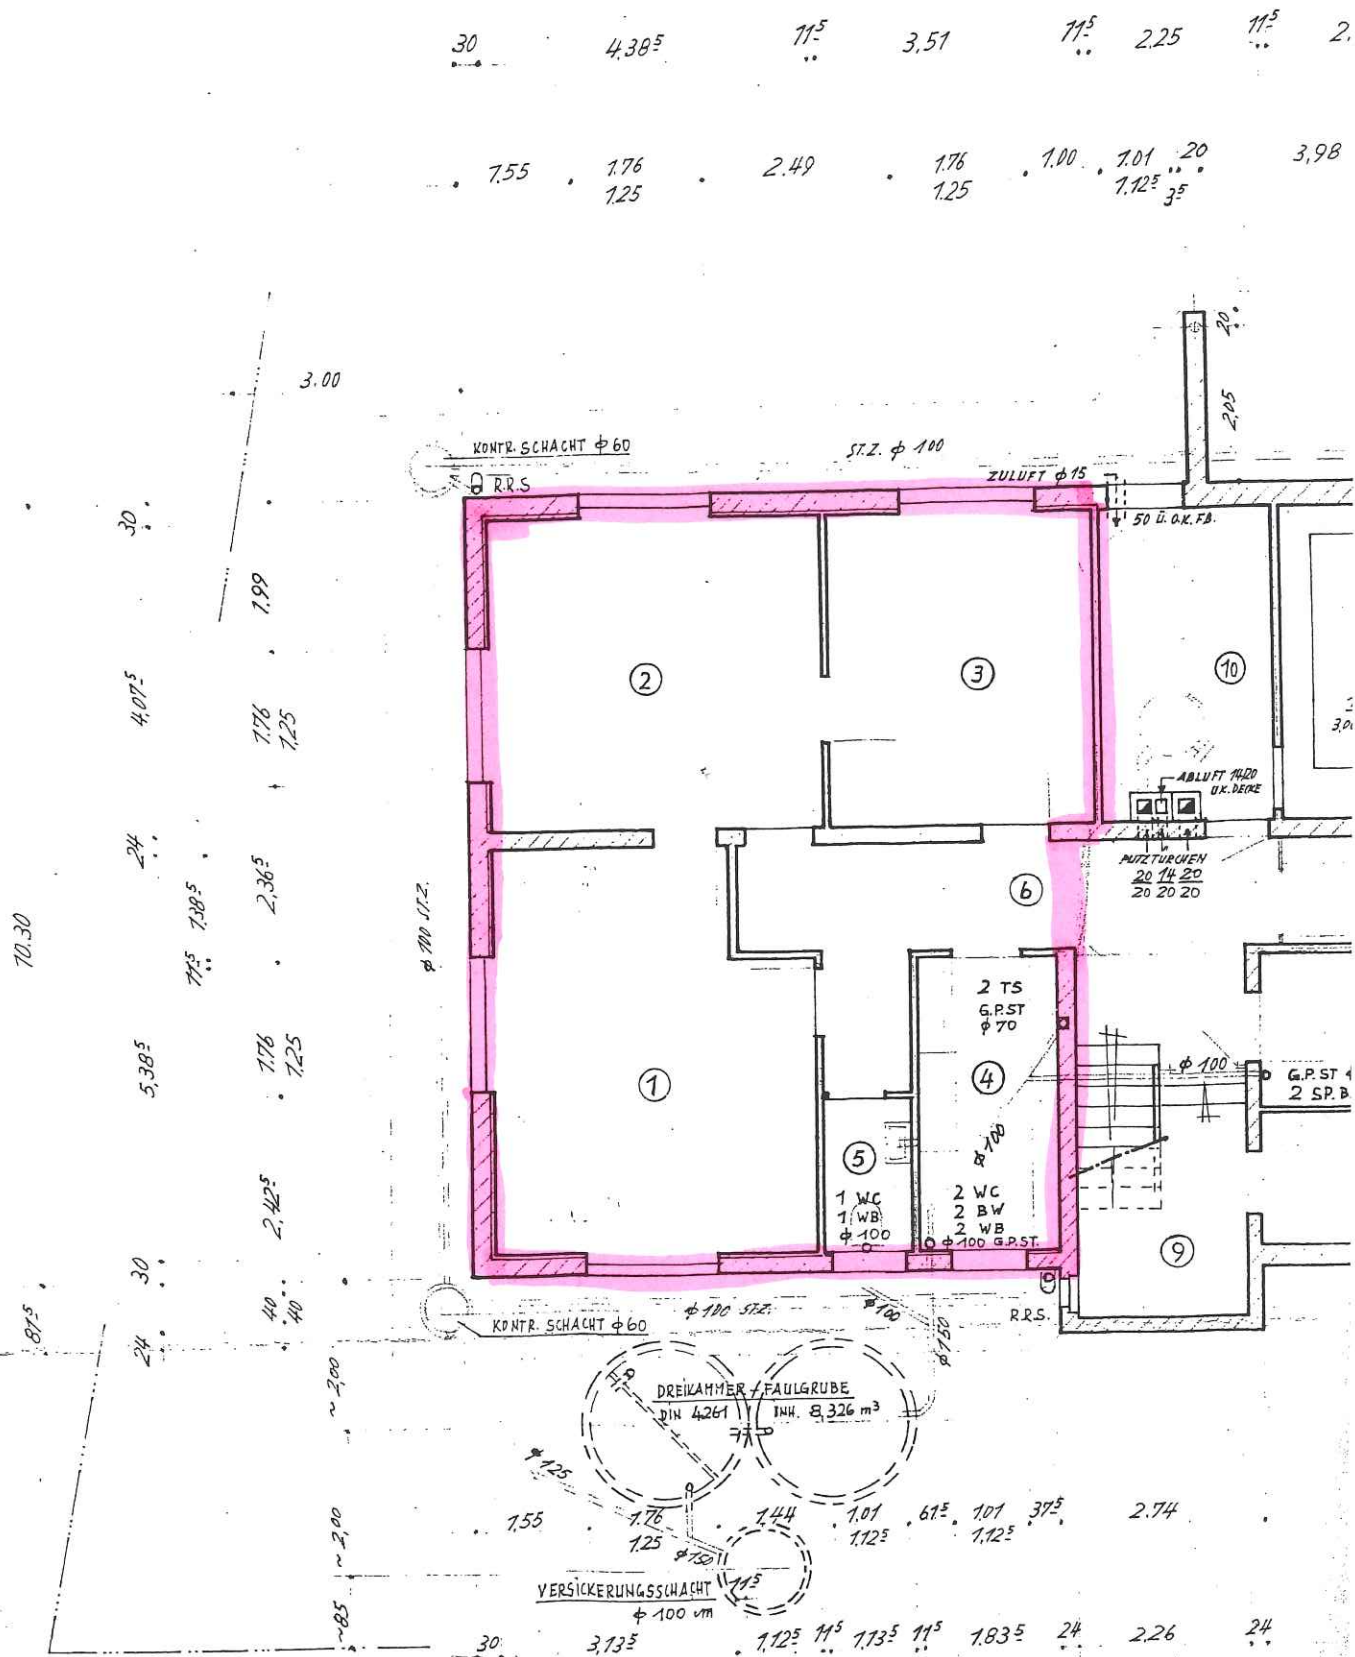

Ostseite

13.98⁵