

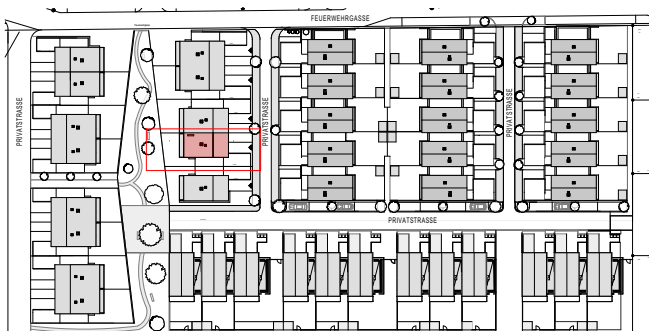


Lageplan M 1:2000

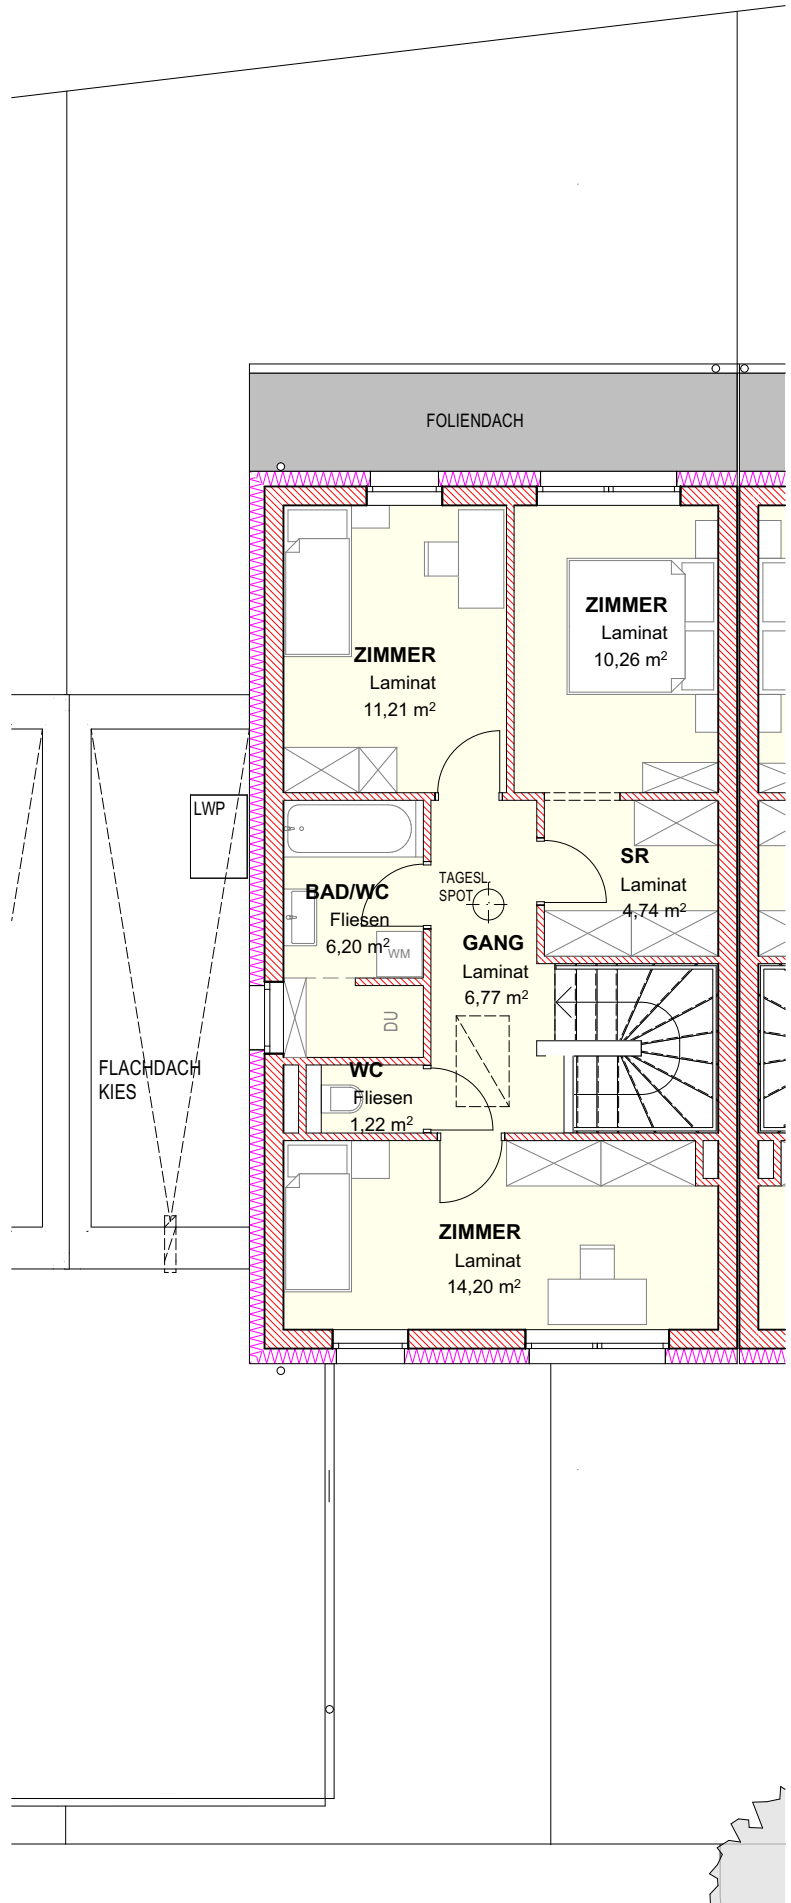

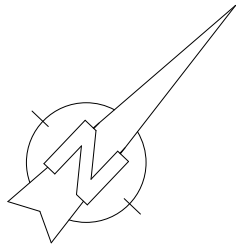

Lageplan M 1:2000