



7. Anlage zur Urkunde
 v. 19.4.94 UR. Nr. 980/1994

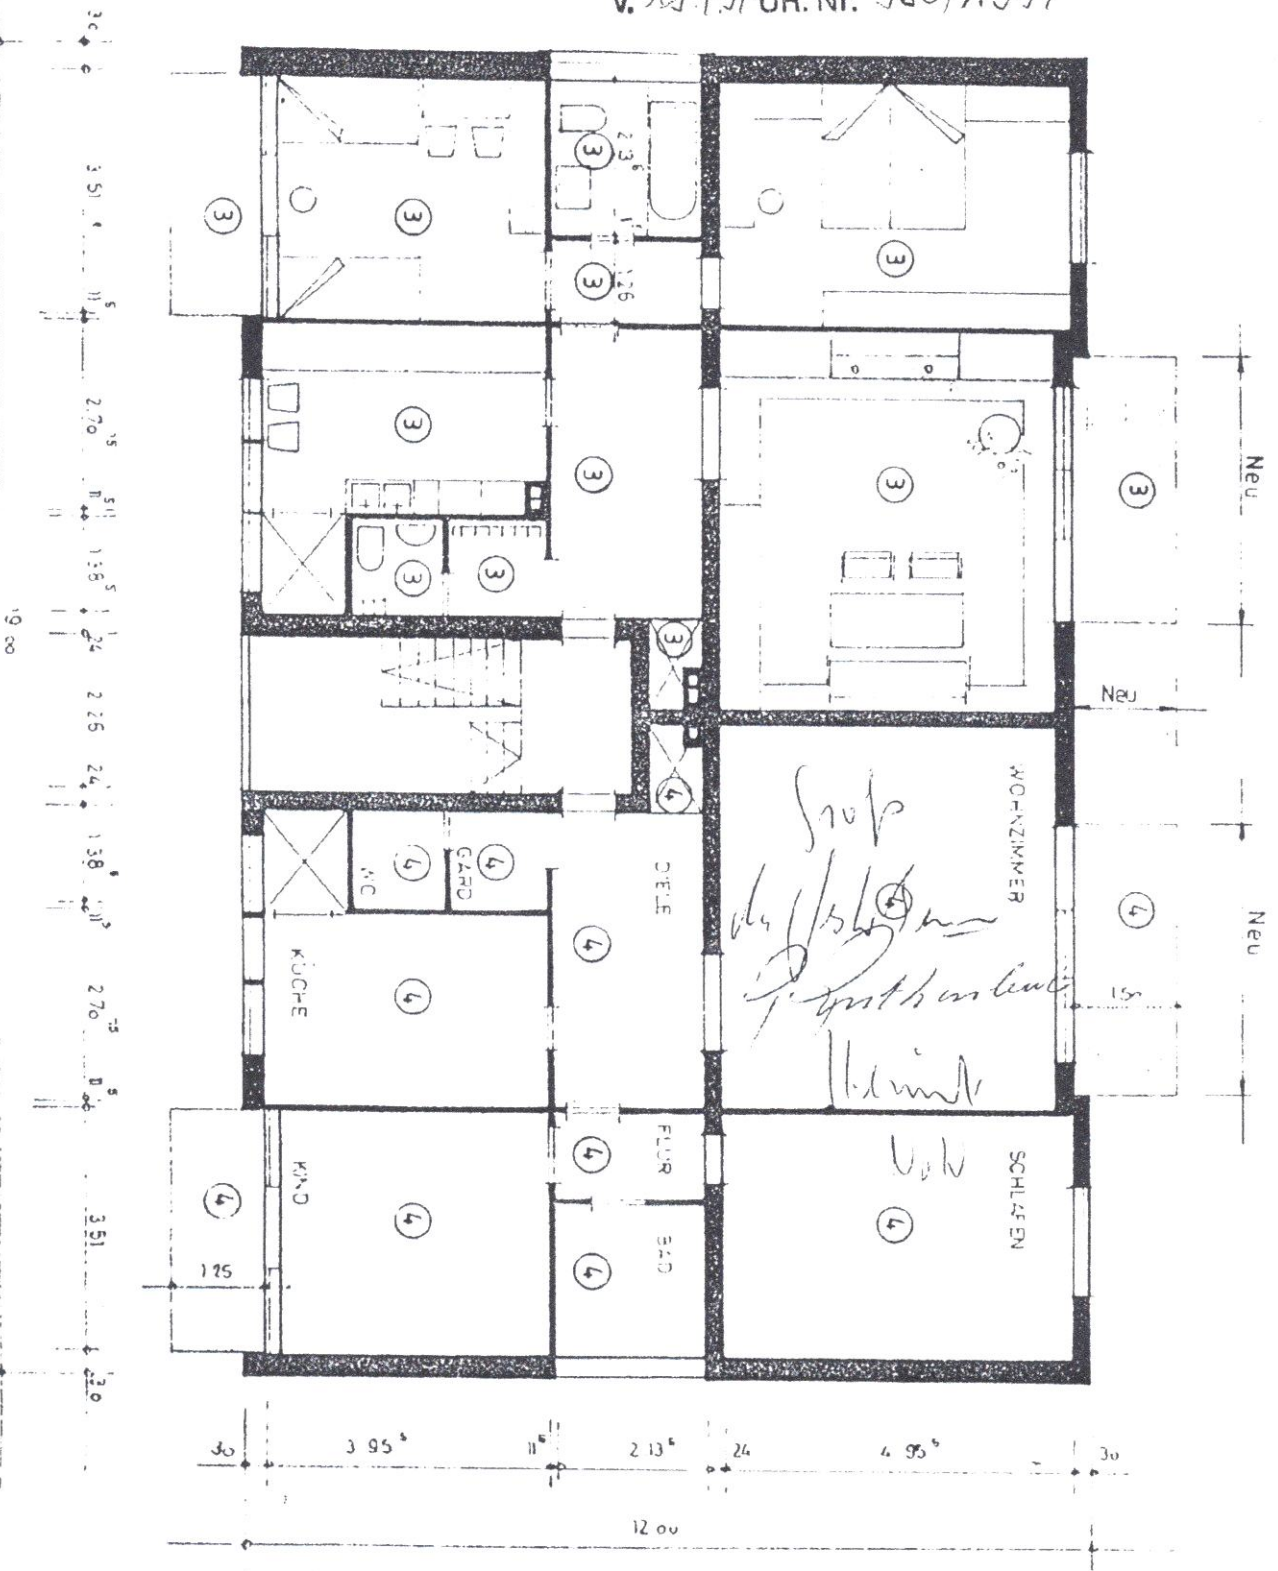

Abm.
 1
 2
 3

J. Anlage zur Urkunde
 v. 19.4.94 UR. Nr. 980/1994

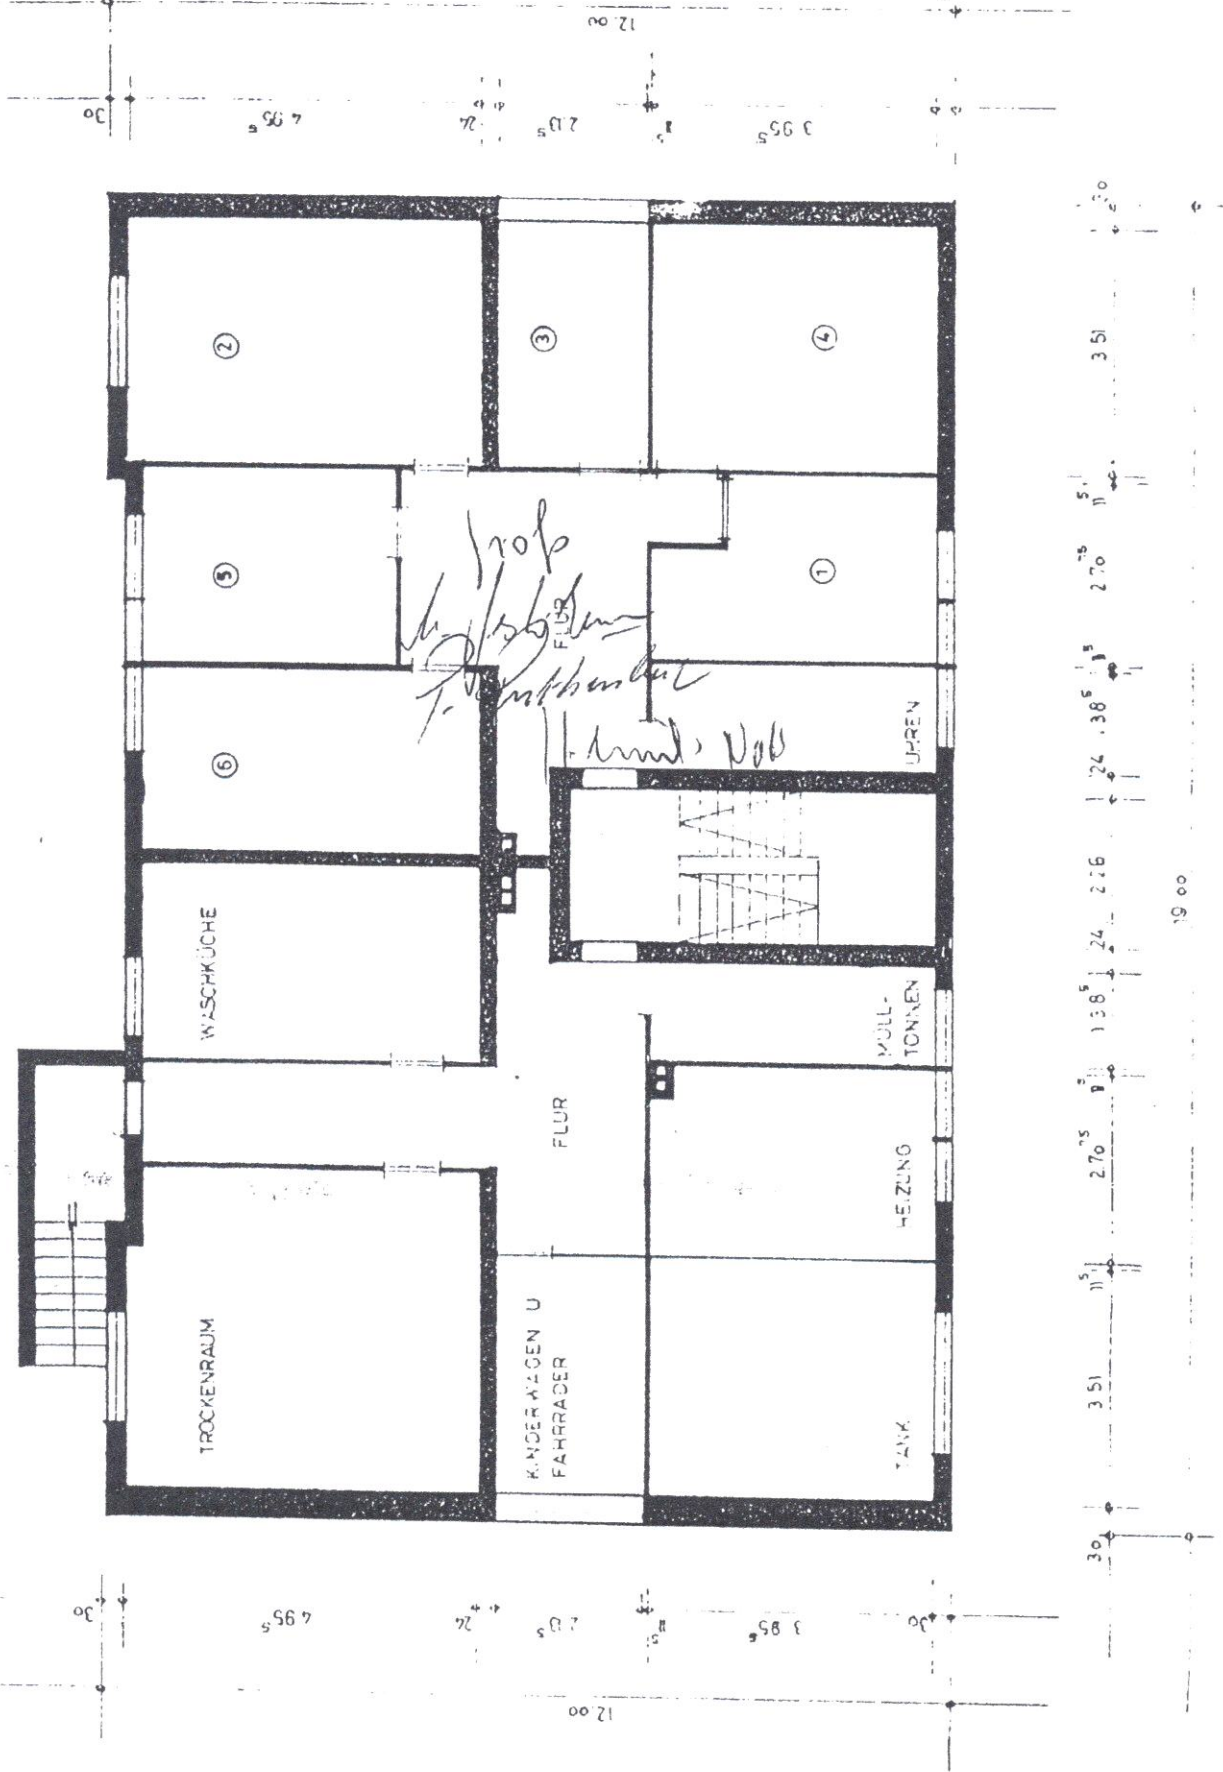

Kellergeschoß