


Obergeschoss

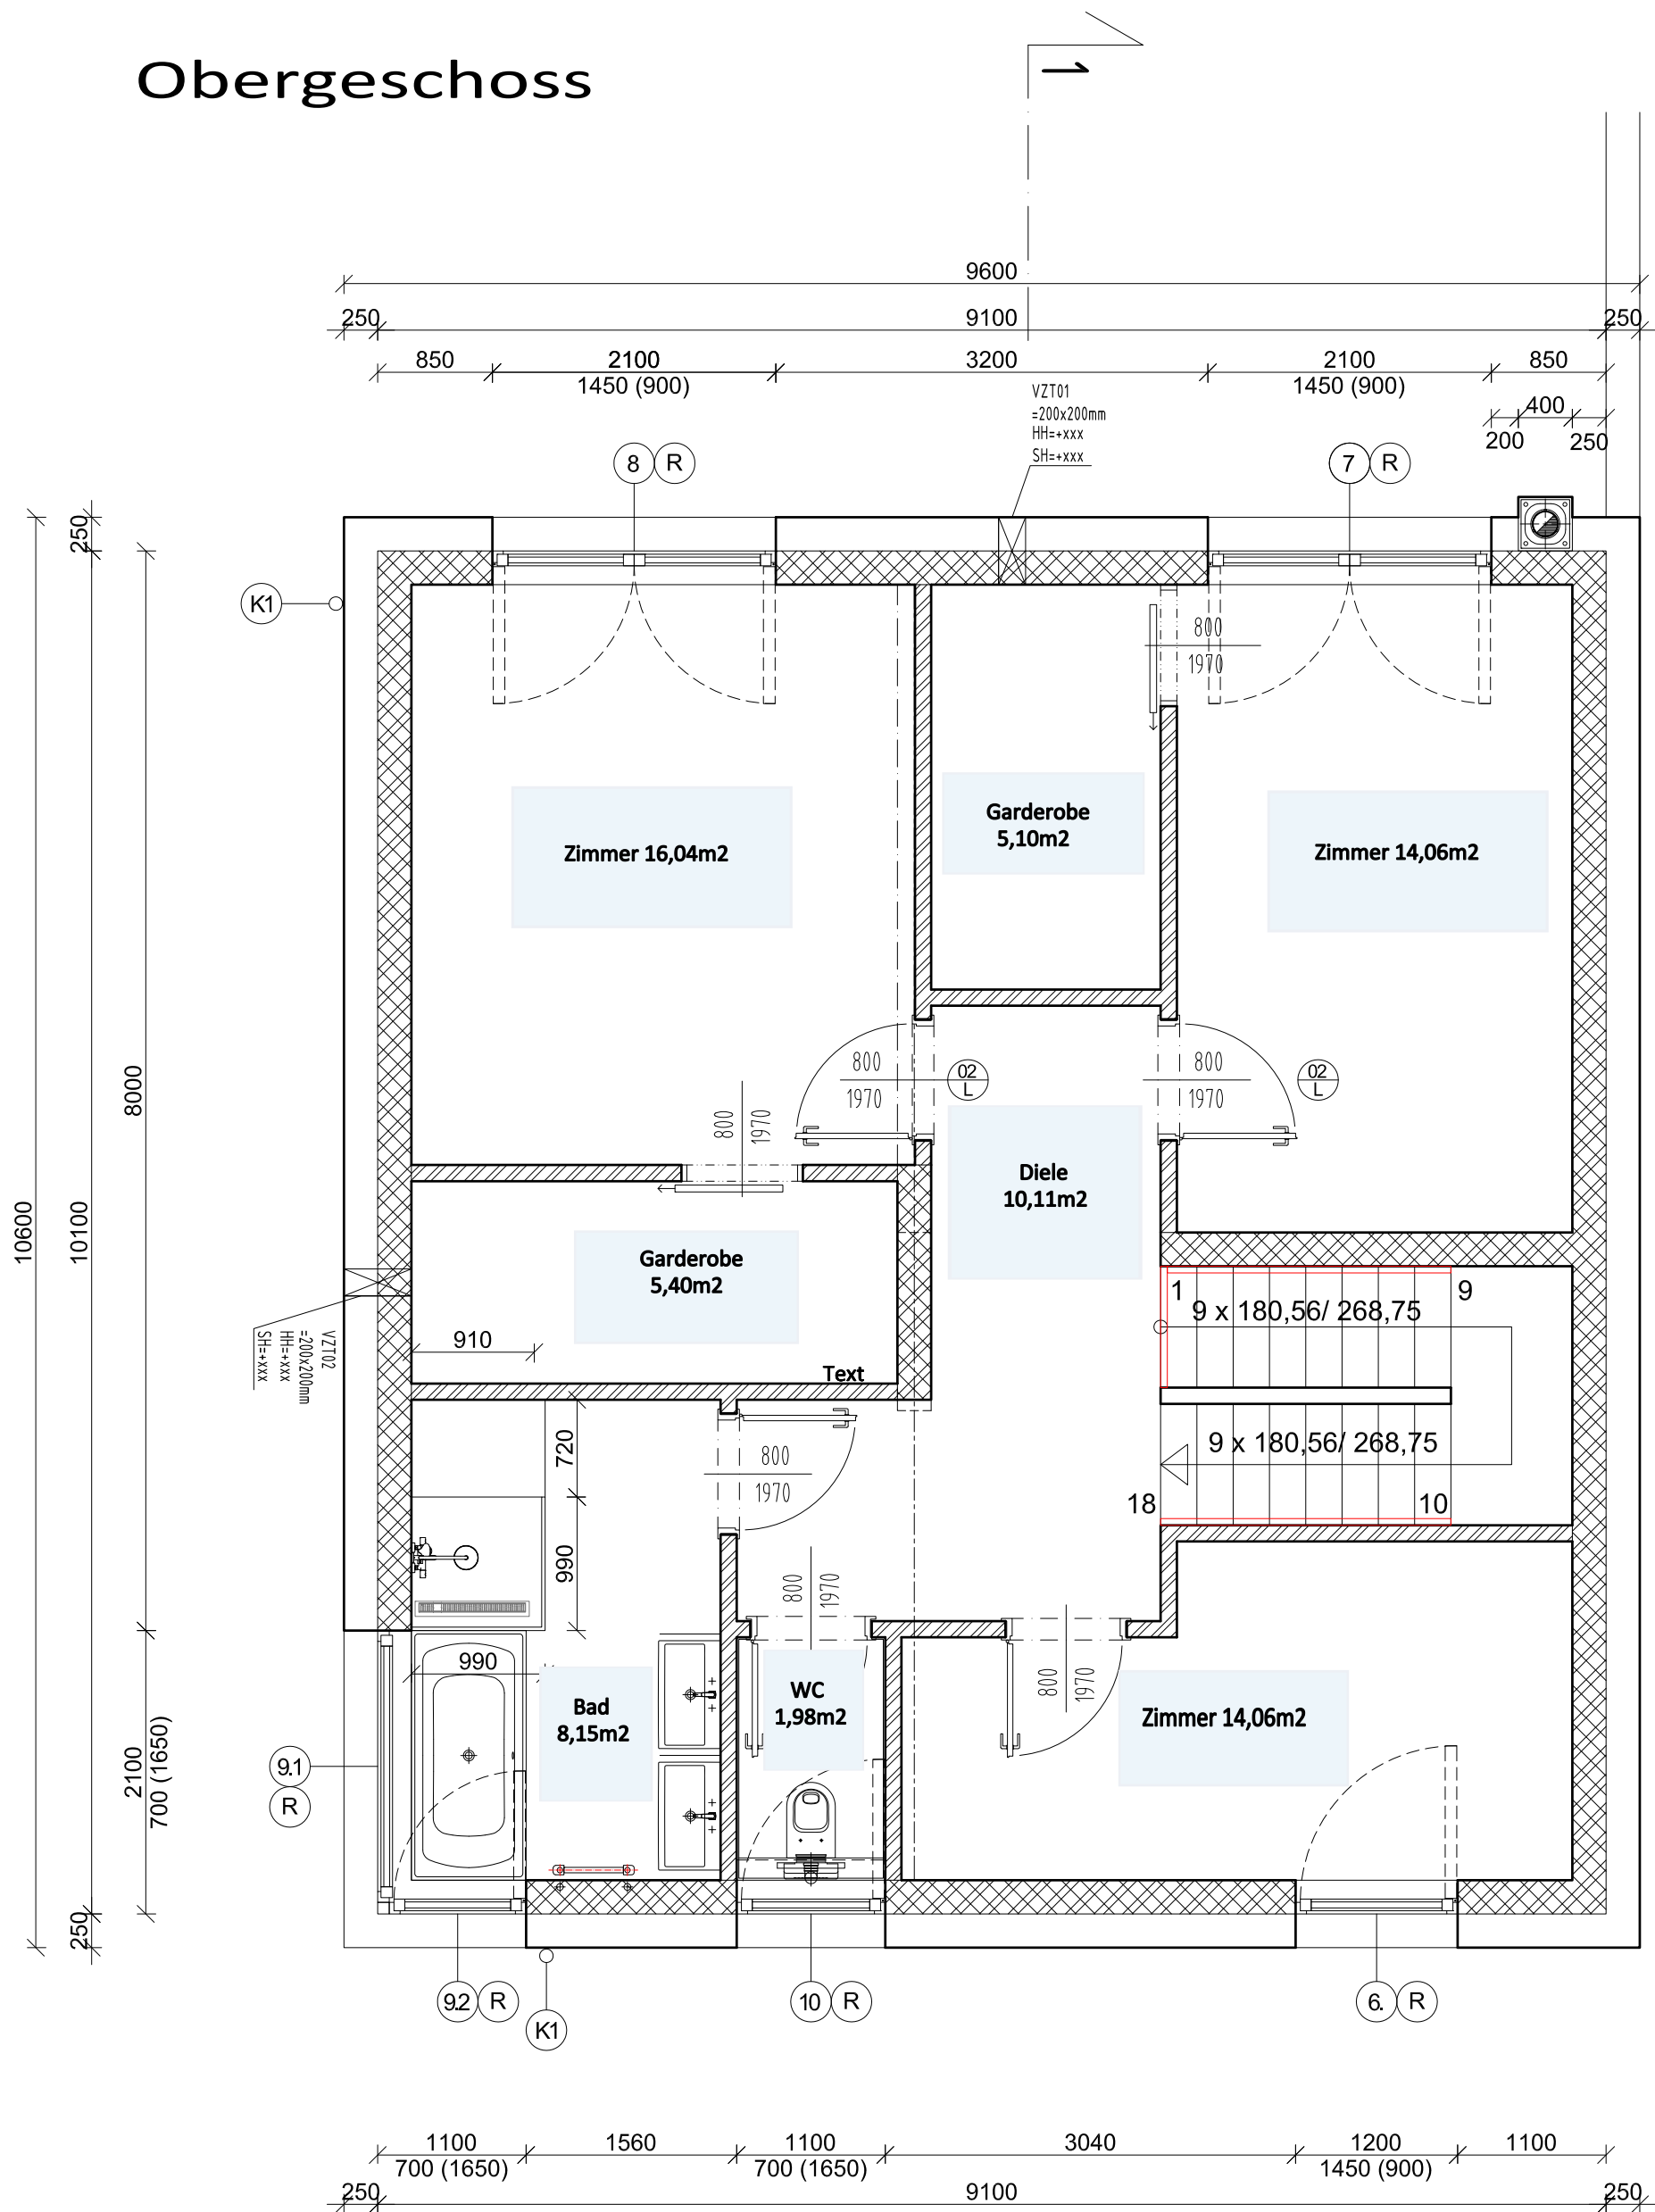

2.NP M 1:50